

ROAD

COOPER

No.1

SYDNEY WATER
RESERVOIR 1

102
5.723ha Total
4.383ha
(excluding Access, RO
and Services)

ROAD
WIDENING
(11 WIDE)
341.5m²

DIMENSIONS FOR EASEMENTS AND RIGHTS OF WAY
SUBJECT TO FINAL DESIGN

- (A) PROPOSED EASEMENT FOR DRAINAGE OF WATER
2 & 3 WIDE IN FAVOUR OF LOT 102
- (B) PROPOSED EASEMENT FOR DRAINAGE OF WATER
2 WIDE IN FAVOUR OF LOT 104
- (C) PROPOSED EASEMENT FOR DRAINAGE
3 WIDE IN FAVOUR OF SYDNEY WATER CORPORATION
- (D) PROPOSED EASEMENT FOR DRAINAGE
4 WIDE IN FAVOUR OF LOT 107 (SYDNEY WATER)
- (E) PROPOSED RIGHT OF CARRIAGEWAY
VARIABLE WIDTH IN FAVOUR OF LOT 101, LOT 103
ENERGYAUSTRALIA, SYDNEY WATER CORPORATION AND
JEMENA GAS NETWORKS
- (F) PROPOSED EASEMENT FOR DRAINAGE OF WATER
2 WIDE IN FAVOUR OF LOT 102
- (G) PROPOSED RIGHT OF CARRIAGEWAY
VARIABLE WIDTH IN FAVOUR OF LOT 103 ENERGYAUSTRALIA,
SYDNEY WATER CORPORATION AND JEMENA GAS NETWORKS
- (H) PROPOSED EASEMENT FOR TELECOMMUNICATIONS SERVICES
0.6 WIDE IN FAVOUR OF LOTS 101, 102, AND 104.
- (I) PROPOSED RIGHT OF CARRIAGEWAY
9 WIDE IN FAVOUR OF LOT 103, ENERGYAUSTRALIA, SYDNEY
WATER CORPORATION AND JEMENA GAS NETWORKS.
- (J) PROPOSED EASEMENT FOR ELECTRICITY AND OTHER PURPOSES
2 WIDE IN FAVOUR OF ENERGYAUSTRALIA
- (K) PROPOSED RIGHT OF CARRIAGEWAY
9 WIDE & VARIABLE IN FAVOUR OF LOT 103, LOT 104,
ENERGYAUSTRALIA, SYDNEY WATER CORPORATION AND
JEMENA GAS NETWORKS.
- (L) PROPOSED EASEMENT FOR TELECOMMUNICATION SERVICES
0.6 WIDE IN FAVOUR OF LOTS 101, 103 AND 104
- (M) PROPOSED EASEMENT FOR GAS MAIN
1.5 WIDE IN FAVOUR OF JEMENA GAS NETWORKS
- (N) PROPOSED EASEMENT FOR SERVICES
15 WIDE & VARIABLE IN FAVOUR OF LOT 103 AND 104
- (O) PROPOSED EASEMENT FOR SERVICES
VARIABLE WIDTH IN FAVOUR OF LOTS 101 AND 103
- (Q) PROPOSED EASEMENT FOR WATER SUPPLY
4 WIDE & VARIABLE IN FAVOUR OF SYDNEY WATER
CORPORATION
- (R) PROPOSED EASEMENT FOR ACCESS TO ERECT SIGNS
10 WIDE & VARIABLE
- (U) EASEMENT FOR ELECTRICITY AND OTHER PURPOSES
5.67 WIDE
- (V) RIGHT OF WAY VARIABLE WIDTH IN FAVOUR OF ENERGY
AUSTRALIA
- (X) PROPOSED EASEMENT FOR ELECTRICITY AND OTHER PURPOSES
2 WIDE IN FAVOUR OF ENERGY AUSTRALIA

211.39


ASHBY AVENUE

SUTHERLAND STREET


ANTHONY STREET

AMBERT STREET

WIDENING
(10' WIDE)
306.3m²

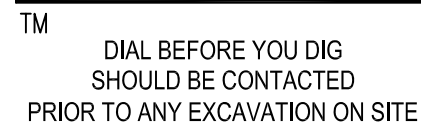

SUITE 4, 114 HAMPDEN ROAD, ARTARMON, 2064
PH: (02) 94198222 FAX: (02) 94194762
Email : enquiries@yscogeomatics.com.au
Website : www.yscogeomatics.com.au
YODALE STRUDWICK & COMPANY PTY LTD A.C.N. 002 819 865



Liability limited by a scheme approved under Professional Standards Legislation

DRAWN: 24 JUNE 2009	CHECKED: P.Y.	SCALE: 1: 2000 @ A1	DATUM:	REFERENCE: 1008/30A SHT 2 OF 2 SHTS
---------------------------	------------------	---------------------------	--------	---