

# LOT 112 DP 1073781 LYONS ROAD SAWTELL

## CONCEPT DETAILS FOR PART 3A PROJECT APPLICATION

### DRAWING INDEX

SHEET No	DETAILS	SHEET No	DETAILS
	COVER	07	CONCEPT WATER
01	CONCEPT EARTHWORKS	08	CONCEPT SEDIMENT AND EROSION
02	CONCEPT ROAD LAYOUT	09	CONCEPT STAGING
03	ROAD PROFILES SHEET 1	10	CONCEPT STAGING EARTHWORKS
04	ROAD PROFILES SHEET 2	11	OVERALL DEVELOPMENT
05	CONCEPT STORMWATER	12	TRAFFIC MANAGEMENT
06	CONCEPT SEWER		

#### GEOFF SLATTERY AND PARTNERS PTY LTD CIVIL AND STRUCTURAL ENGINEERS


192 PACIFIC HIGHWAY  
COFFS HARBOUR  
ACN 002 787 500  
PHONE 02 6651 1944  
FAX 02 6651 5766  
EMAIL [g\\_slattery@bigpond.com](mailto:g_slattery@bigpond.com)

#### DRAWING ISSUE PURPOSE


ISSUED FOR  
DEVELOPMENT APPLICATION

#### PROJECT REFERENCES

GS&P PROJECT	0824
DoP REF	MP 08-0080
PLAN APPROVAL DATE	

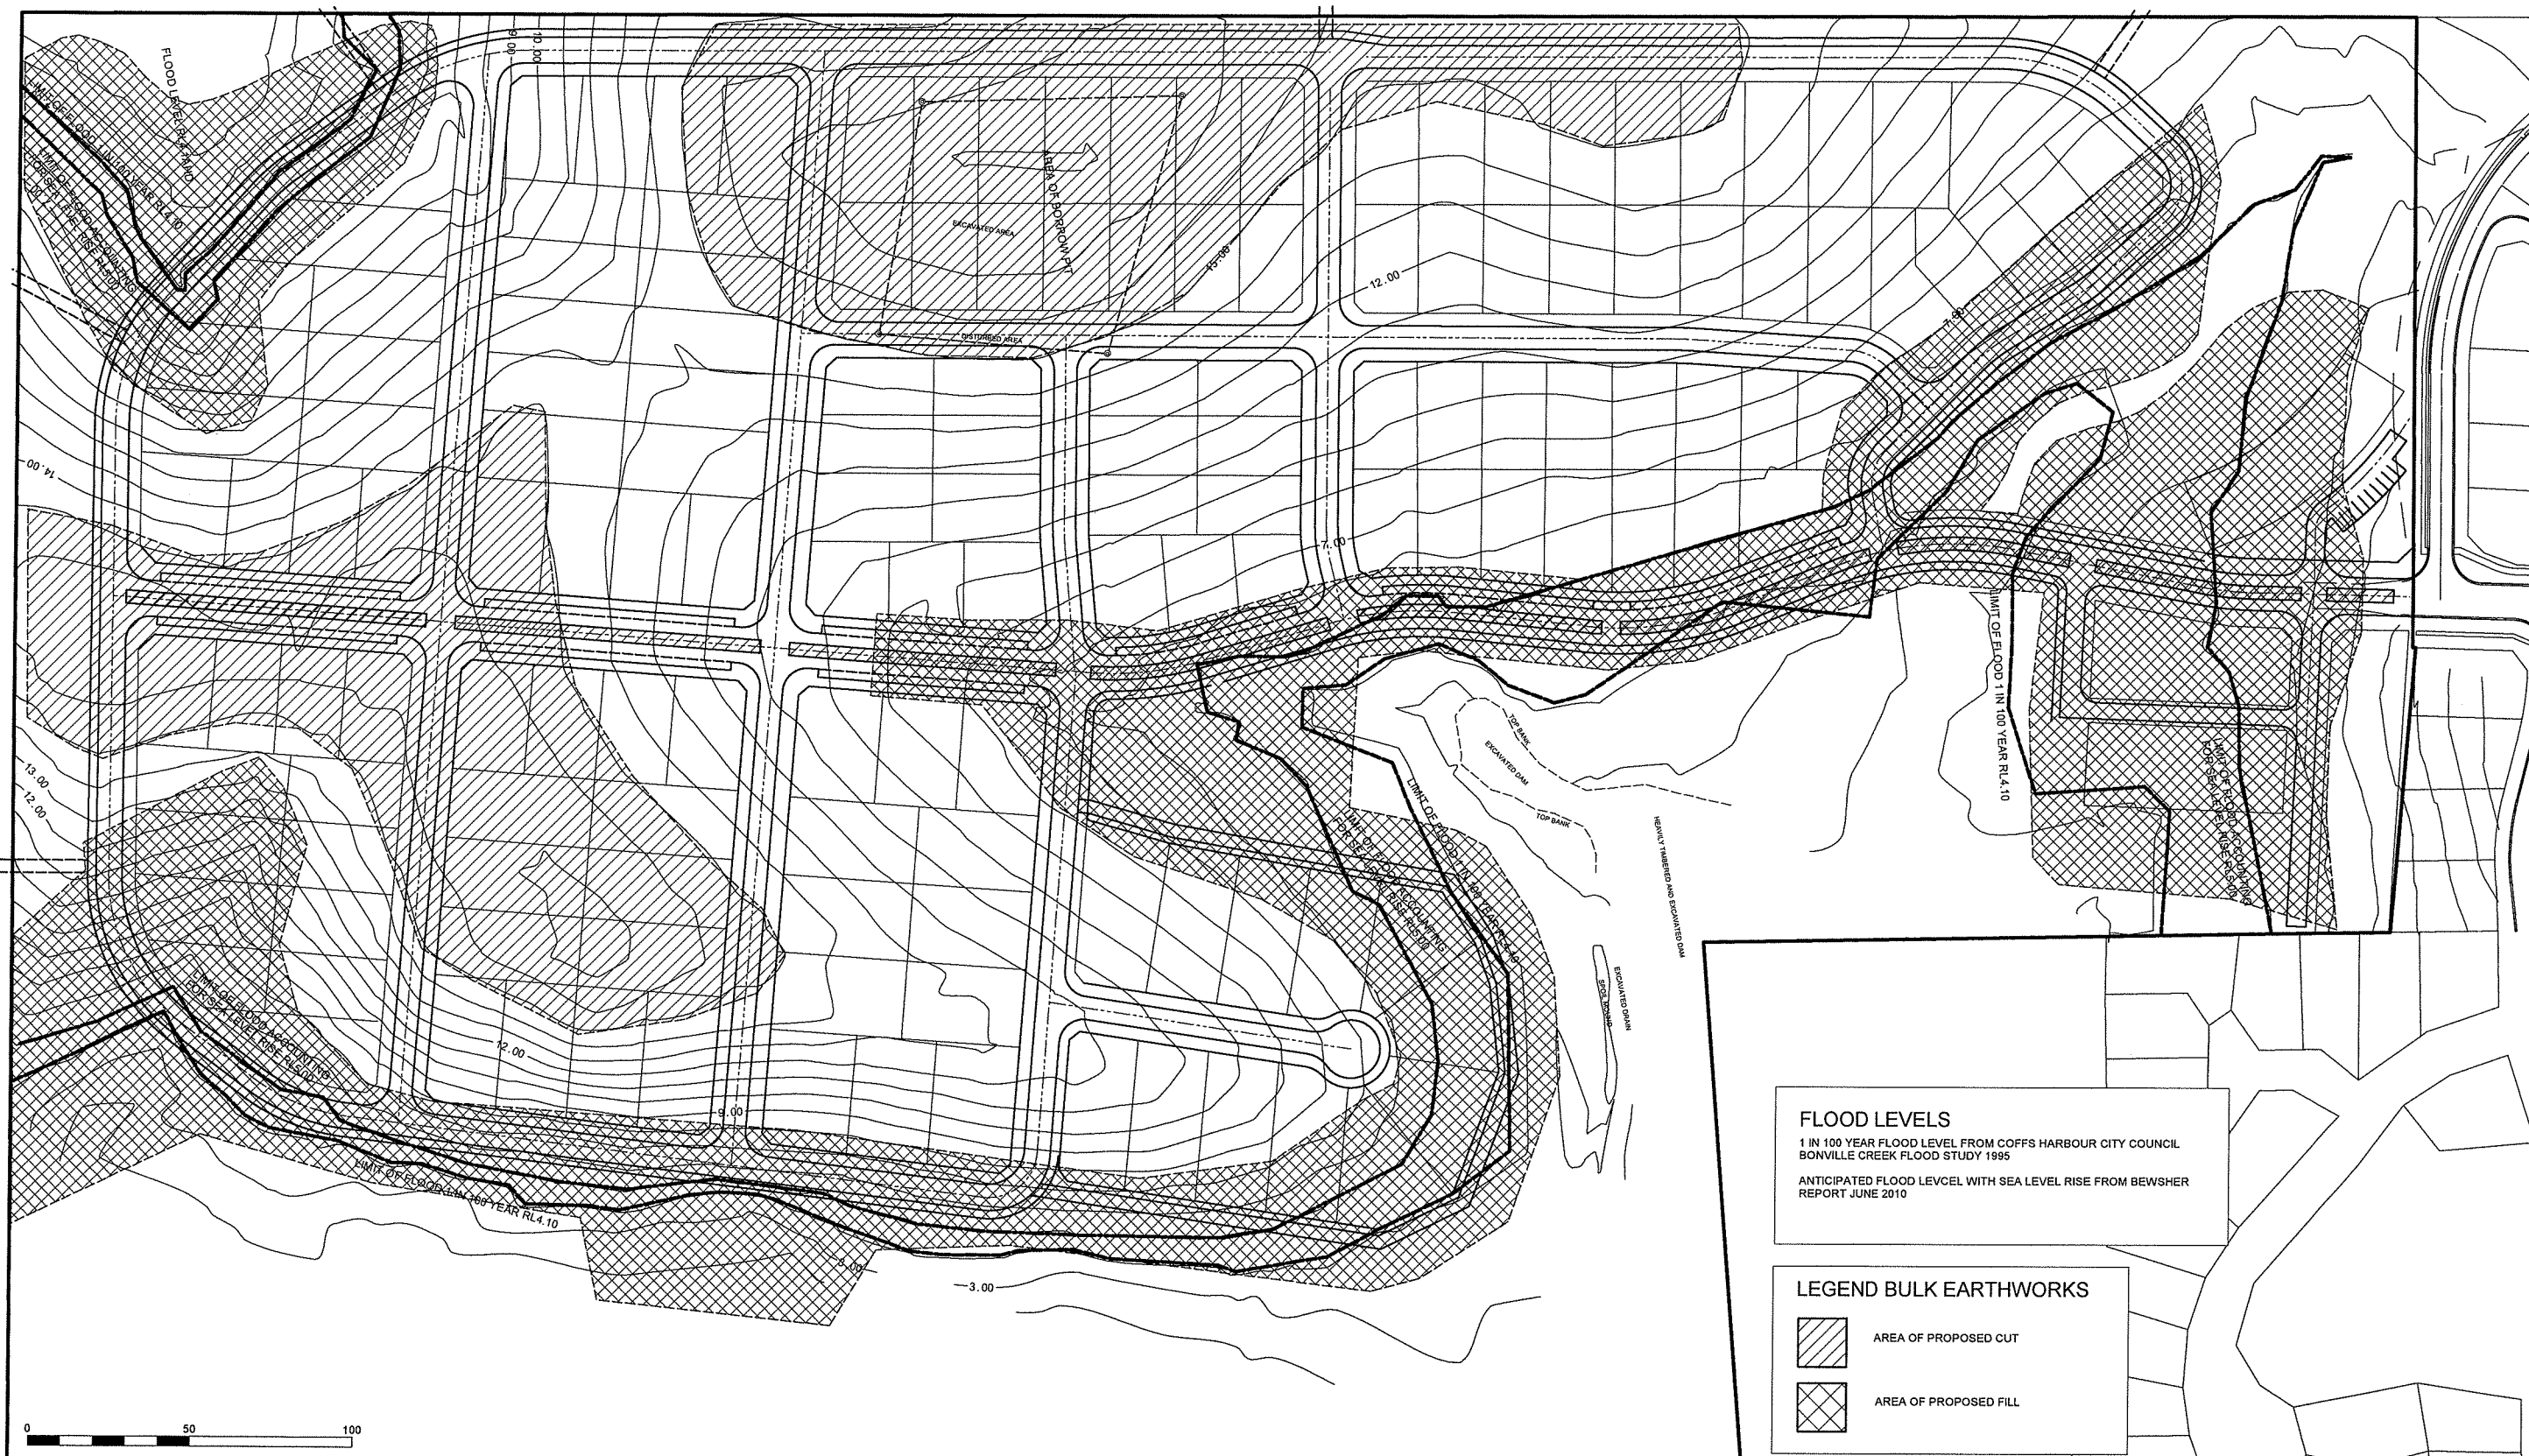

				<p><b>PROPOSED SUBDIVISION</b>  <b>LOT 112 DP 1073781</b>  <b>LYONS ROAD</b>  <b>NORTH BONVILLE</b></p>	<p><b>DEVELOPMENT APPLICATION</b>  <b>CONCEPT EARTHWORKS</b></p>	<p>Engineering Details Shown on This Drawing are Certified Correct</p> <p>_____  Geoff Slattery BE(Hons)  (NEAUST Registered Professional Engineer 37130)</p> <p>Date _____</p>	<p>Approved on Behalf of City Council</p> <p>_____  City Engineer</p> <p>Date _____</p>	<p>Scale  1:1000 AT A1  Check if Reduced</p> <p>Surveyed  NKW</p> <p>Drawn  GES</p> <p>Checked  GES</p>	<p>CAD Disk No  BORSATO LYONS 04</p> <p>Datum  AHD</p> <p>Design  GES</p> <p>Date  MAY 10</p>	<p><b>Geoff Slattery and Partners Pty Ltd</b>  Civil and Structural Engineers</p> <p>Geoff Slattery &amp; Partners Pty Ltd ACN 002 787 500</p> <p>192 Pacific Highway  P.O. Box 6885  COFFS HARBOUR  N.S.W., 2450</p> <p>Phone 02 6651 1944  Fax 02 6651 5766  Email g_slattery@gspond.com</p>	<p>Job No  <b>0824</b></p> <p>Drawing No  <b>01</b></p> <p>Drawing Sheets</p> <p>Dwg of Dwg's</p> <p>Council No</p>
Rev	Date	Revision	Check	<p><b>© COPYRIGHT</b></p> <p>This document is and shall remain the property of Geoff Slattery Civil and Structural Engineer. The document may only be used for the purpose for which it was commissioned and in accordance with the terms of engagement for the commission. Unauthorised use of this document in any form whatsoever is prohibited.</p>							

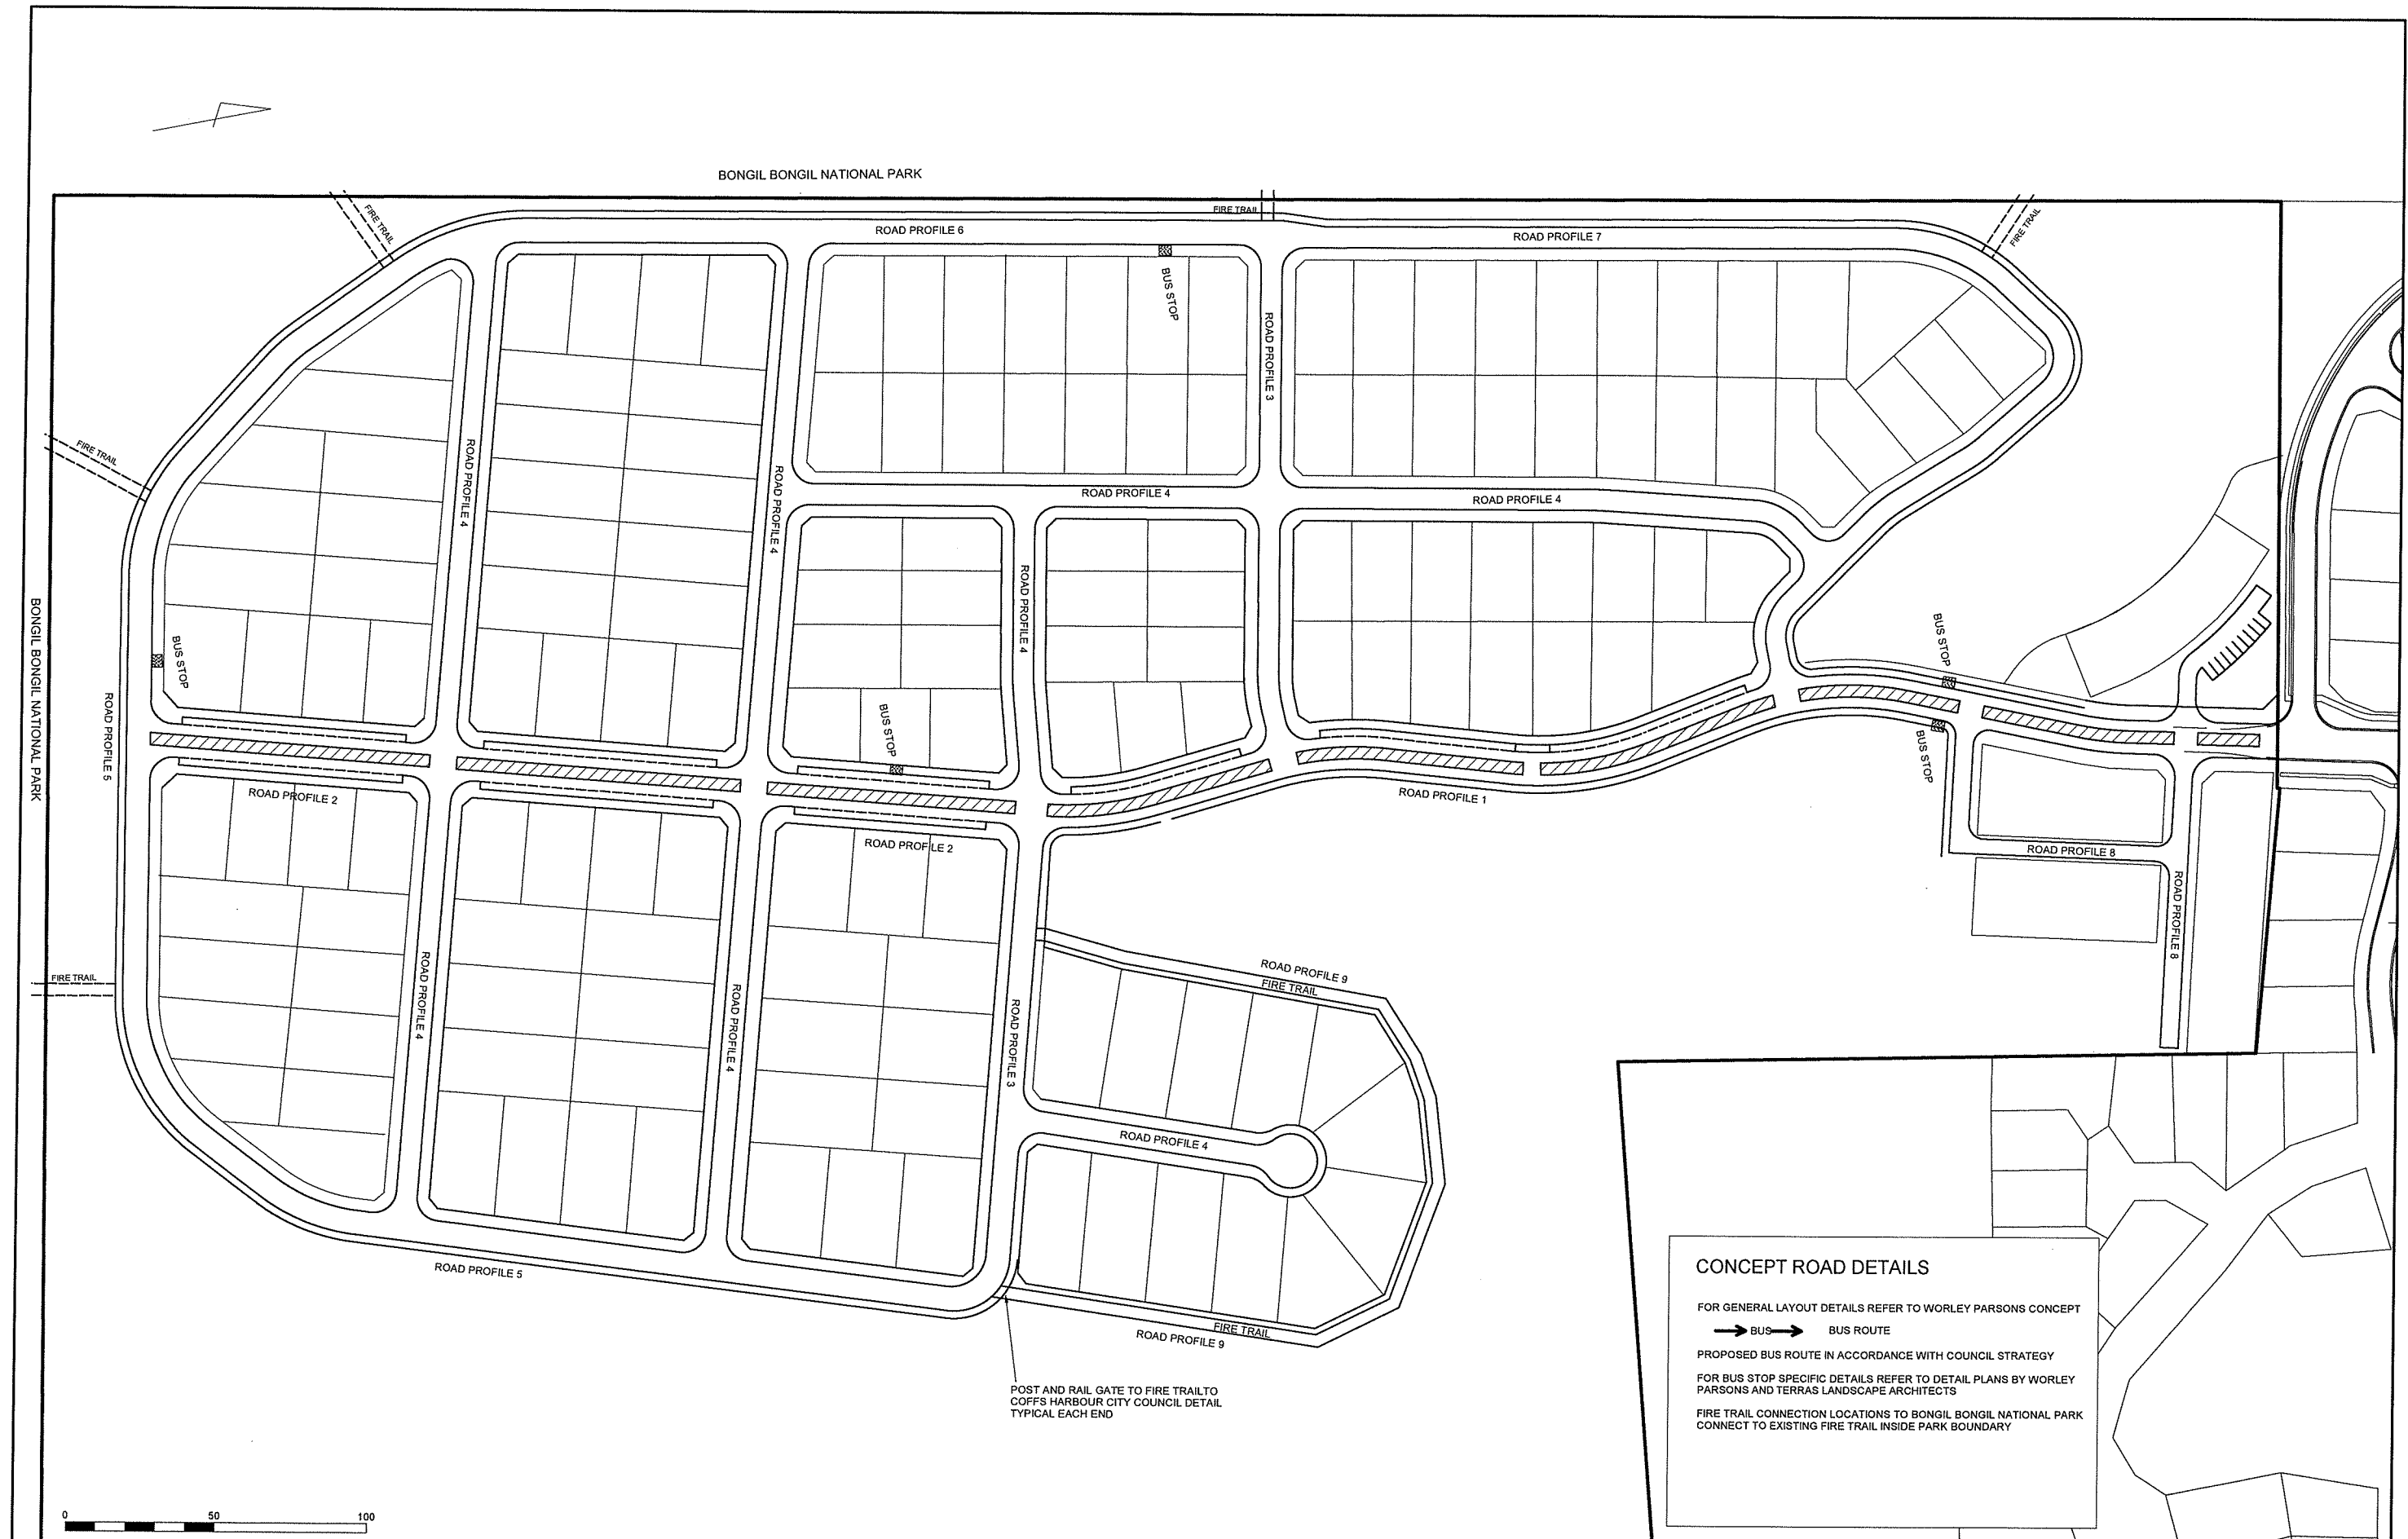

**CONCEPT ROAD DETAILS**

FOR GENERAL LAYOUT DETAILS REFER TO WORLEY PARSONS CONCEPT


→ BUS → BUS ROUTE

PROPOSED BUS ROUTE IN ACCORDANCE WITH COUNCIL STRATEGY


FOR BUS STOP SPECIFIC DETAILS REFER TO DETAIL PLANS BY WORLEY PARSONS AND TERRAS LANDSCAPE ARCHITECTS

FIRE TRAIL CONNECTION LOCATIONS TO BONGIL BONGIL NATIONAL PARK CONNECT TO EXISTING FIRE TRAIL INSIDE PARK BOUNDARY


<div>Rev</div> <div>Date</div> <div>Revision</div> <div>Check</div>		<div>© COPYRIGHT</div> <div>This document is and shall remain the property of Geoff Slattery Civil and Structural Engineers. The document may only be used for the purpose for which it was commissioned and in accordance with the terms of engagement for the commission. Unauthorised use of this document in any form whatsoever is prohibited.</div>	<div>PROPOSED SUBDIVISION</div> <div>LOT 112 DP 1073781</div> <div>LYONS ROAD</div> <div>NORTH BONVILLE</div>	<div>DEVELOPMENT APPLICATION</div> <div>CONCEPT ROAD LAYOUT</div>	<div>Engineering Details Shown on This Drawing are Certified Correct</div> <div>Geoff Slattery BE(Hons)</div> <div>MIEAust Registered Professional Engineer 97130</div> <div>Date</div>	<div>Approved on Behalf of Coffs Harbour City Council</div> <div>City Engineer</div> <div>Date</div>	<div>Scale 1:1000 AT A1</div> <div>Check if Reduced</div> <div>Surveyed NKW</div> <div>Drawn GES</div> <div>Checked GES</div>	<div>CAD Disk No BORSATO LYONS 04</div> <div>Datum AHD</div> <div>Design GES</div> <div>Date MAY 10</div>	<div>Geoff Slattery and Partners Pty Ltd</div> <div>Civil and Structural Engineers</div> <div>Geoff Slattery &amp; Partners Pty Ltd ACN 002 787 500</div> <div>192 Pacific Highway P.O. Box 6060 COFFS HARBOUR N.S.W. 2450</div> <div>Phone 02 6951 1944 Fax 02 6951 5766 Email g_slattery@geopond.com</div>	<div>Job No 0824</div> <div>Drawing No 02</div> <div>Drawing Sheets</div> <div>Dwg of Dwg's</div> <div>Council No</div>

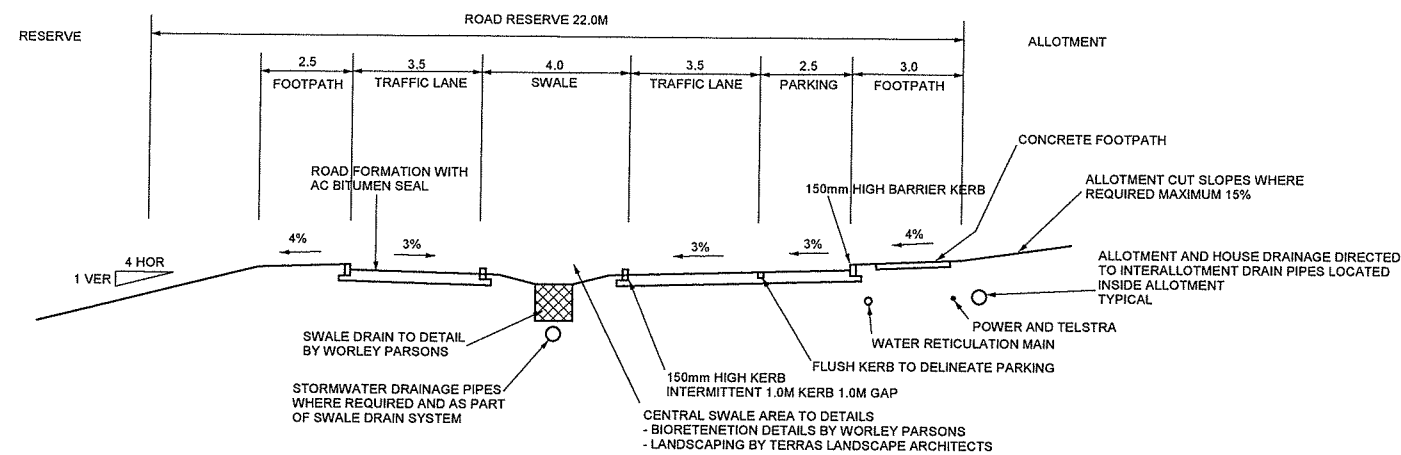


ROAD PROFILE 1 MAIN ENTRY ROAD

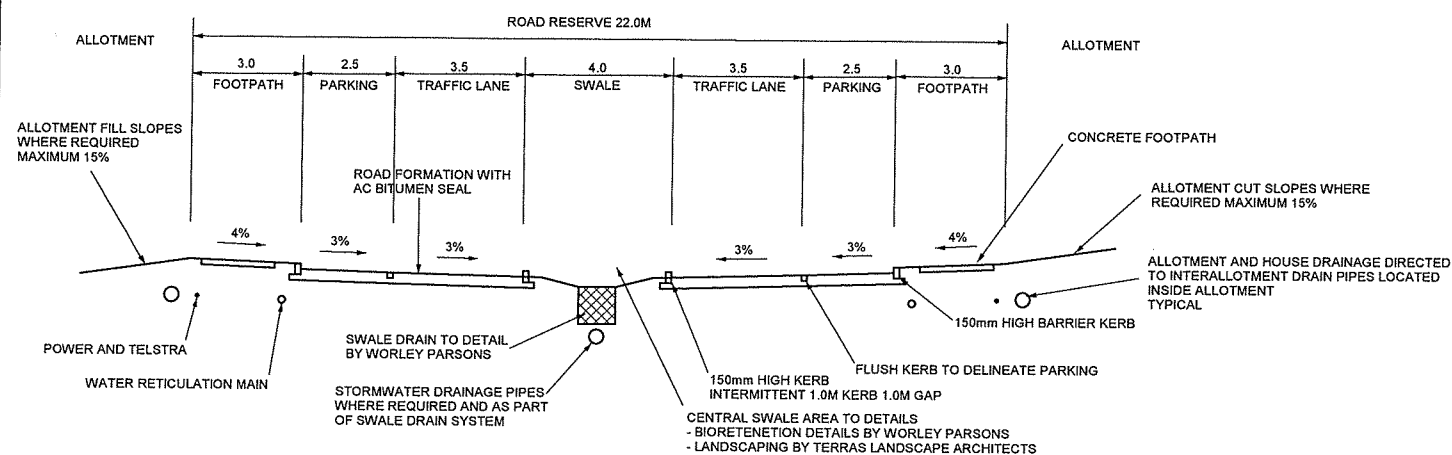


ROAD PROFILE 2 MAIN ENTRY ROAD

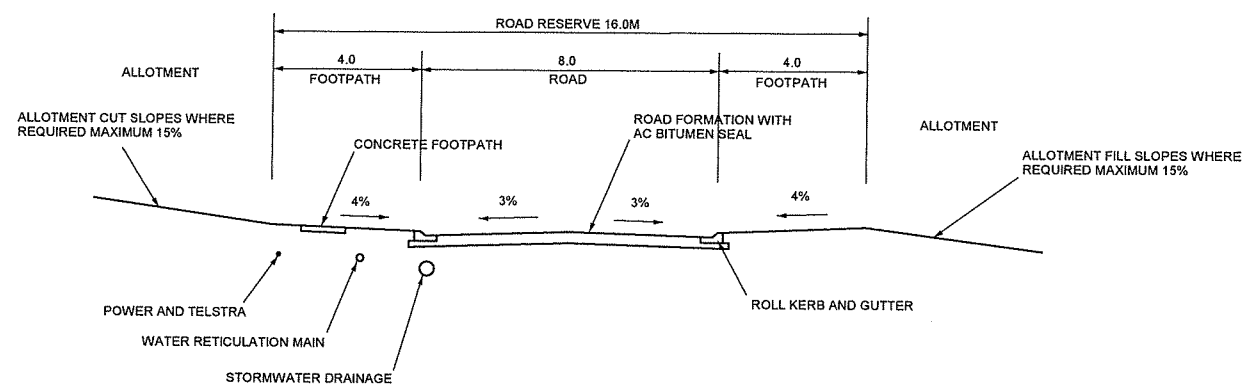


ROAD PROFILE 3 BUS ROUTE

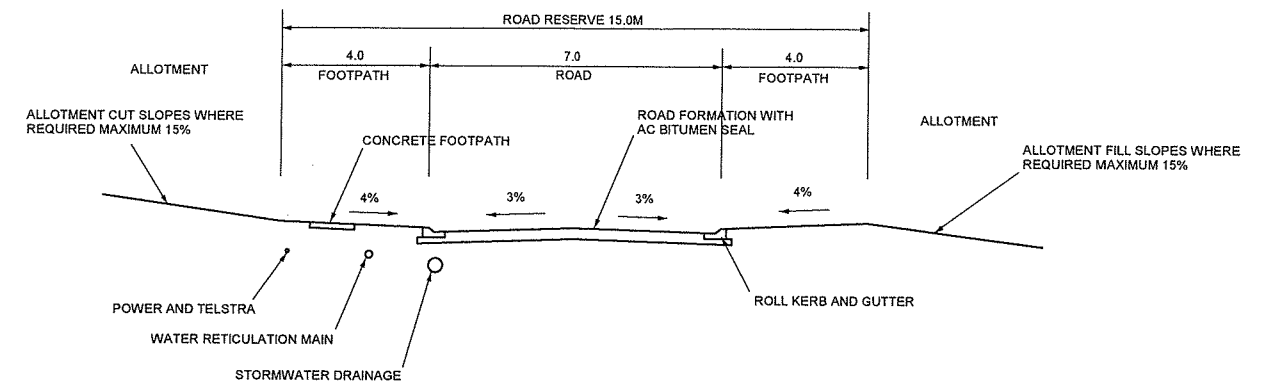

ROAD PROFILE 4 GENERAL INTERNAL

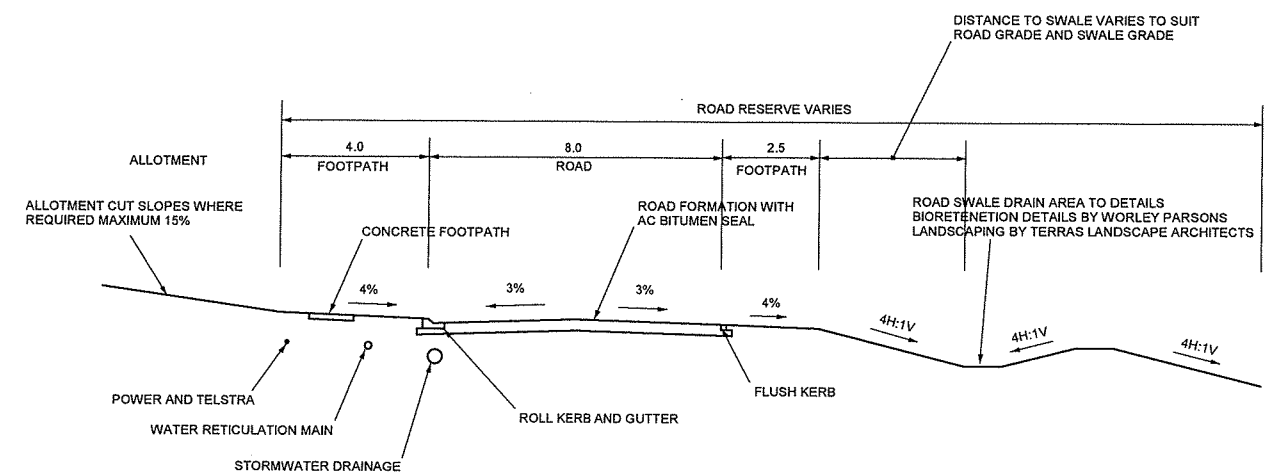


ROAD PROFILE 5

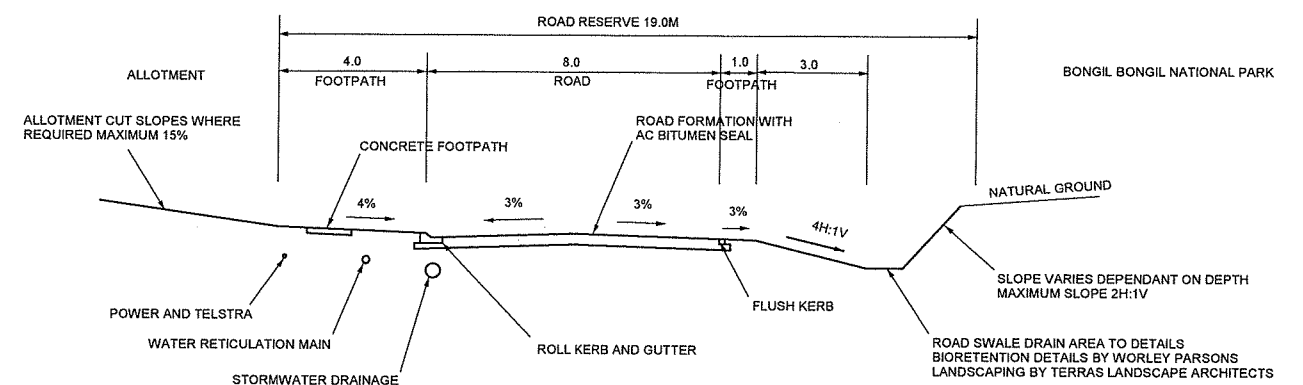


ROAD PROFILE 6


<div><div>Rev</div><div>Date</div><div>Revision</div><div>Check</div></div>				<div><div><div><div><div>©</div><div>COPYRIGHT</div></div><div><div>This document is and shall remain the property of Geoff Slattery Civil and Structural Engineers. The document may only be used for the purpose for which it was commissioned and its use for any other purpose without the written consent of Geoff Slattery and Partners Pty Ltd is prohibited.</div><div>Unauthorized use of this document in any form whatsoever is prohibited.</div></div></div></div></div> <div>SUBDIVISION LOT 112 DP 1073791 LYONS ROAD SAWTELL</div>	<div>DEVELOPMENT APPLICATION ROAD PROFILES SHEET 1</div>	<div><div>Engineering Details Shown on This Drawing are Certified Correct</div><div><div>Geoff Slattery BE(Hons) M.E.Aus Registered Professional Engineer 91130</div><div>Date</div></div></div>	<div><div>Approved on Behalf of City Council</div><div><div>City Engineer</div><div>Date</div></div></div>	<div><div>Scale</div><div>NTS</div><div>Check if Reduced</div><div>Surveyed</div><div>NKW</div><div>Drawn</div><div>GES</div><div>Checked</div><div>GES</div></div> <div><div>CAD Disk No</div><div>BORSATO 01</div><div>Datum</div><div>AMG, AHD</div><div>Design</div><div>GES</div><div>Date</div><div>MAY 10</div></div>	<div><div>Geoff Slattery and Partners Pty Ltd</div><div>Civil and Structural Engineers</div><div>Geoff Slattery &amp; Partners Pty Ltd ABN 65 097 037 221</div><div><div>192 Pacific Highway P.O. Box 8000 COFFS HARBOUR N.S.W. 2450</div><div><div>Phone 02 6651 1944 Fax 02 6651 5796 Email g_slattery@bigpond.com</div></div></div></div>	<div><div>Job No</div><div>0824</div><div>Drawing No</div><div>03</div><div>Drawing Sheets</div><div>Dwg of Dwg's</div><div>Council No</div></div>
---	--	--	--	---	--	--	--	--	--	--

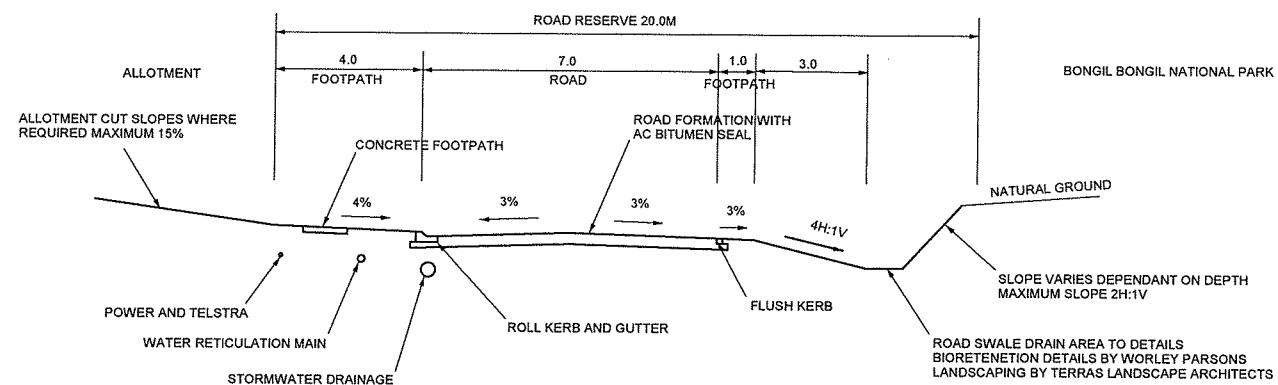

ROAD PROFILE 7

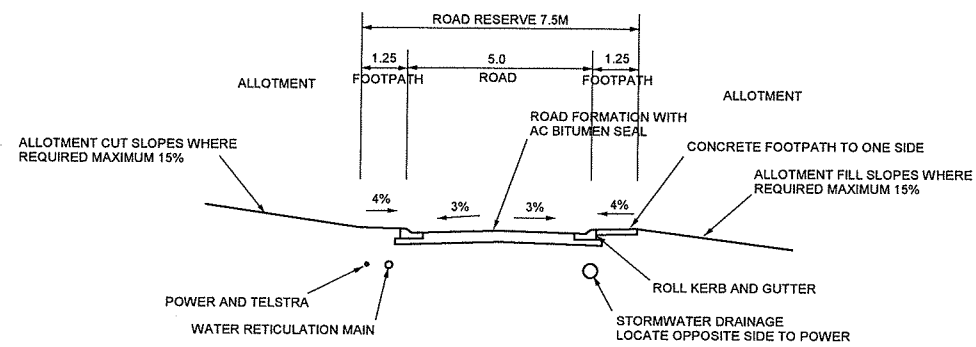


ROAD PROFILE 8 GROUP HOUSING

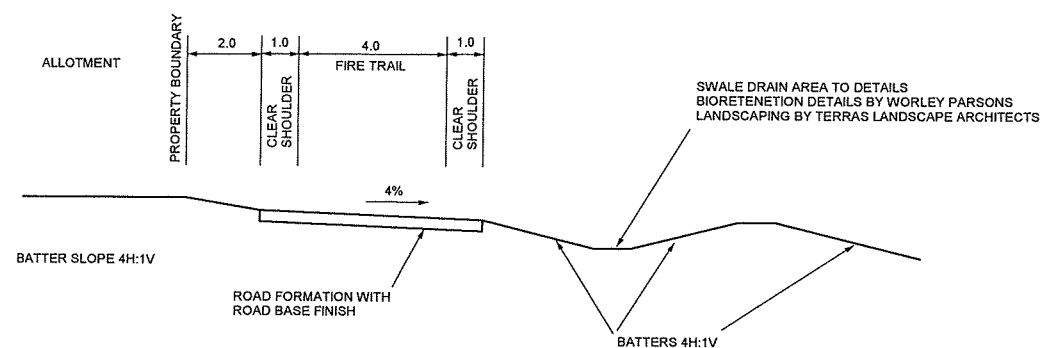

ROAD PROFILE 9 FIRE TRAIL


Rev	Date	Revision	Check	<p>© COPYRIGHT</p> <p>This document is and shall remain the property of Geoff Slattery and must not be reproduced or used for any purpose other than that for which it was commissioned and in accordance with the terms of engagement for the commission. Unauthorised use of this document in any form whatsoever is prohibited.</p>	<p>SUBDIVISION LOT 112 DP 1073791</p> <p>LYONS ROAD</p> <p>SAWTELL</p>	<p>DEVELOPMENT APPLICATION</p> <p>ROAD PROFILES SHEET 2</p>	<p>Engineering Details Shown on This Drawing are Certified Correct</p> <p>Geoff Slattery (BE(Hons)) MIEAust Registered Professional Engineer 97130</p> <p>Date</p>	<p>Approved on Behalf of City Council</p> <p>City Engineer</p> <p>Date</p>	<p>Scale</p> <p>NTS</p> <p>Check if Reduced</p> <p>Surveyed</p> <p>NRW</p> <p>Drawn</p> <p>GES</p> <p>Checked</p> <p>GES</p>	<p>CAD Disk No</p> <p>BORSATO 01</p> <p>Datum</p> <p>AMG, AHD</p> <p>Design</p> <p>GES</p> <p>Date</p> <p>MAY 10</p>	<p>Geoff Slattery and Partners Pty Ltd</p> <p>Civil and Structural Engineers</p> <p>Geoff Slattery &amp; Partners Pty Ltd ABN 65 097 037 221</p> <p>192 Pacific Highway P.O. Box 6090 COFFS HARBOUR N.S.W. 2450</p> <p>Phone 02 6551 1944 Fax 02 6551 5766 Email g_slattery@bopond.com</p>	<p>Job No</p> <p>0824</p> <p>Drawing No</p> <p>04</p> <p>Drawing Sheets</p> <p>Dwg of Dwg's</p> <p>Council No</p>
-----	------	----------	-------	--	--	---	--	--	--	--	--	---

BONGIL BONGIL NATIONAL PARK

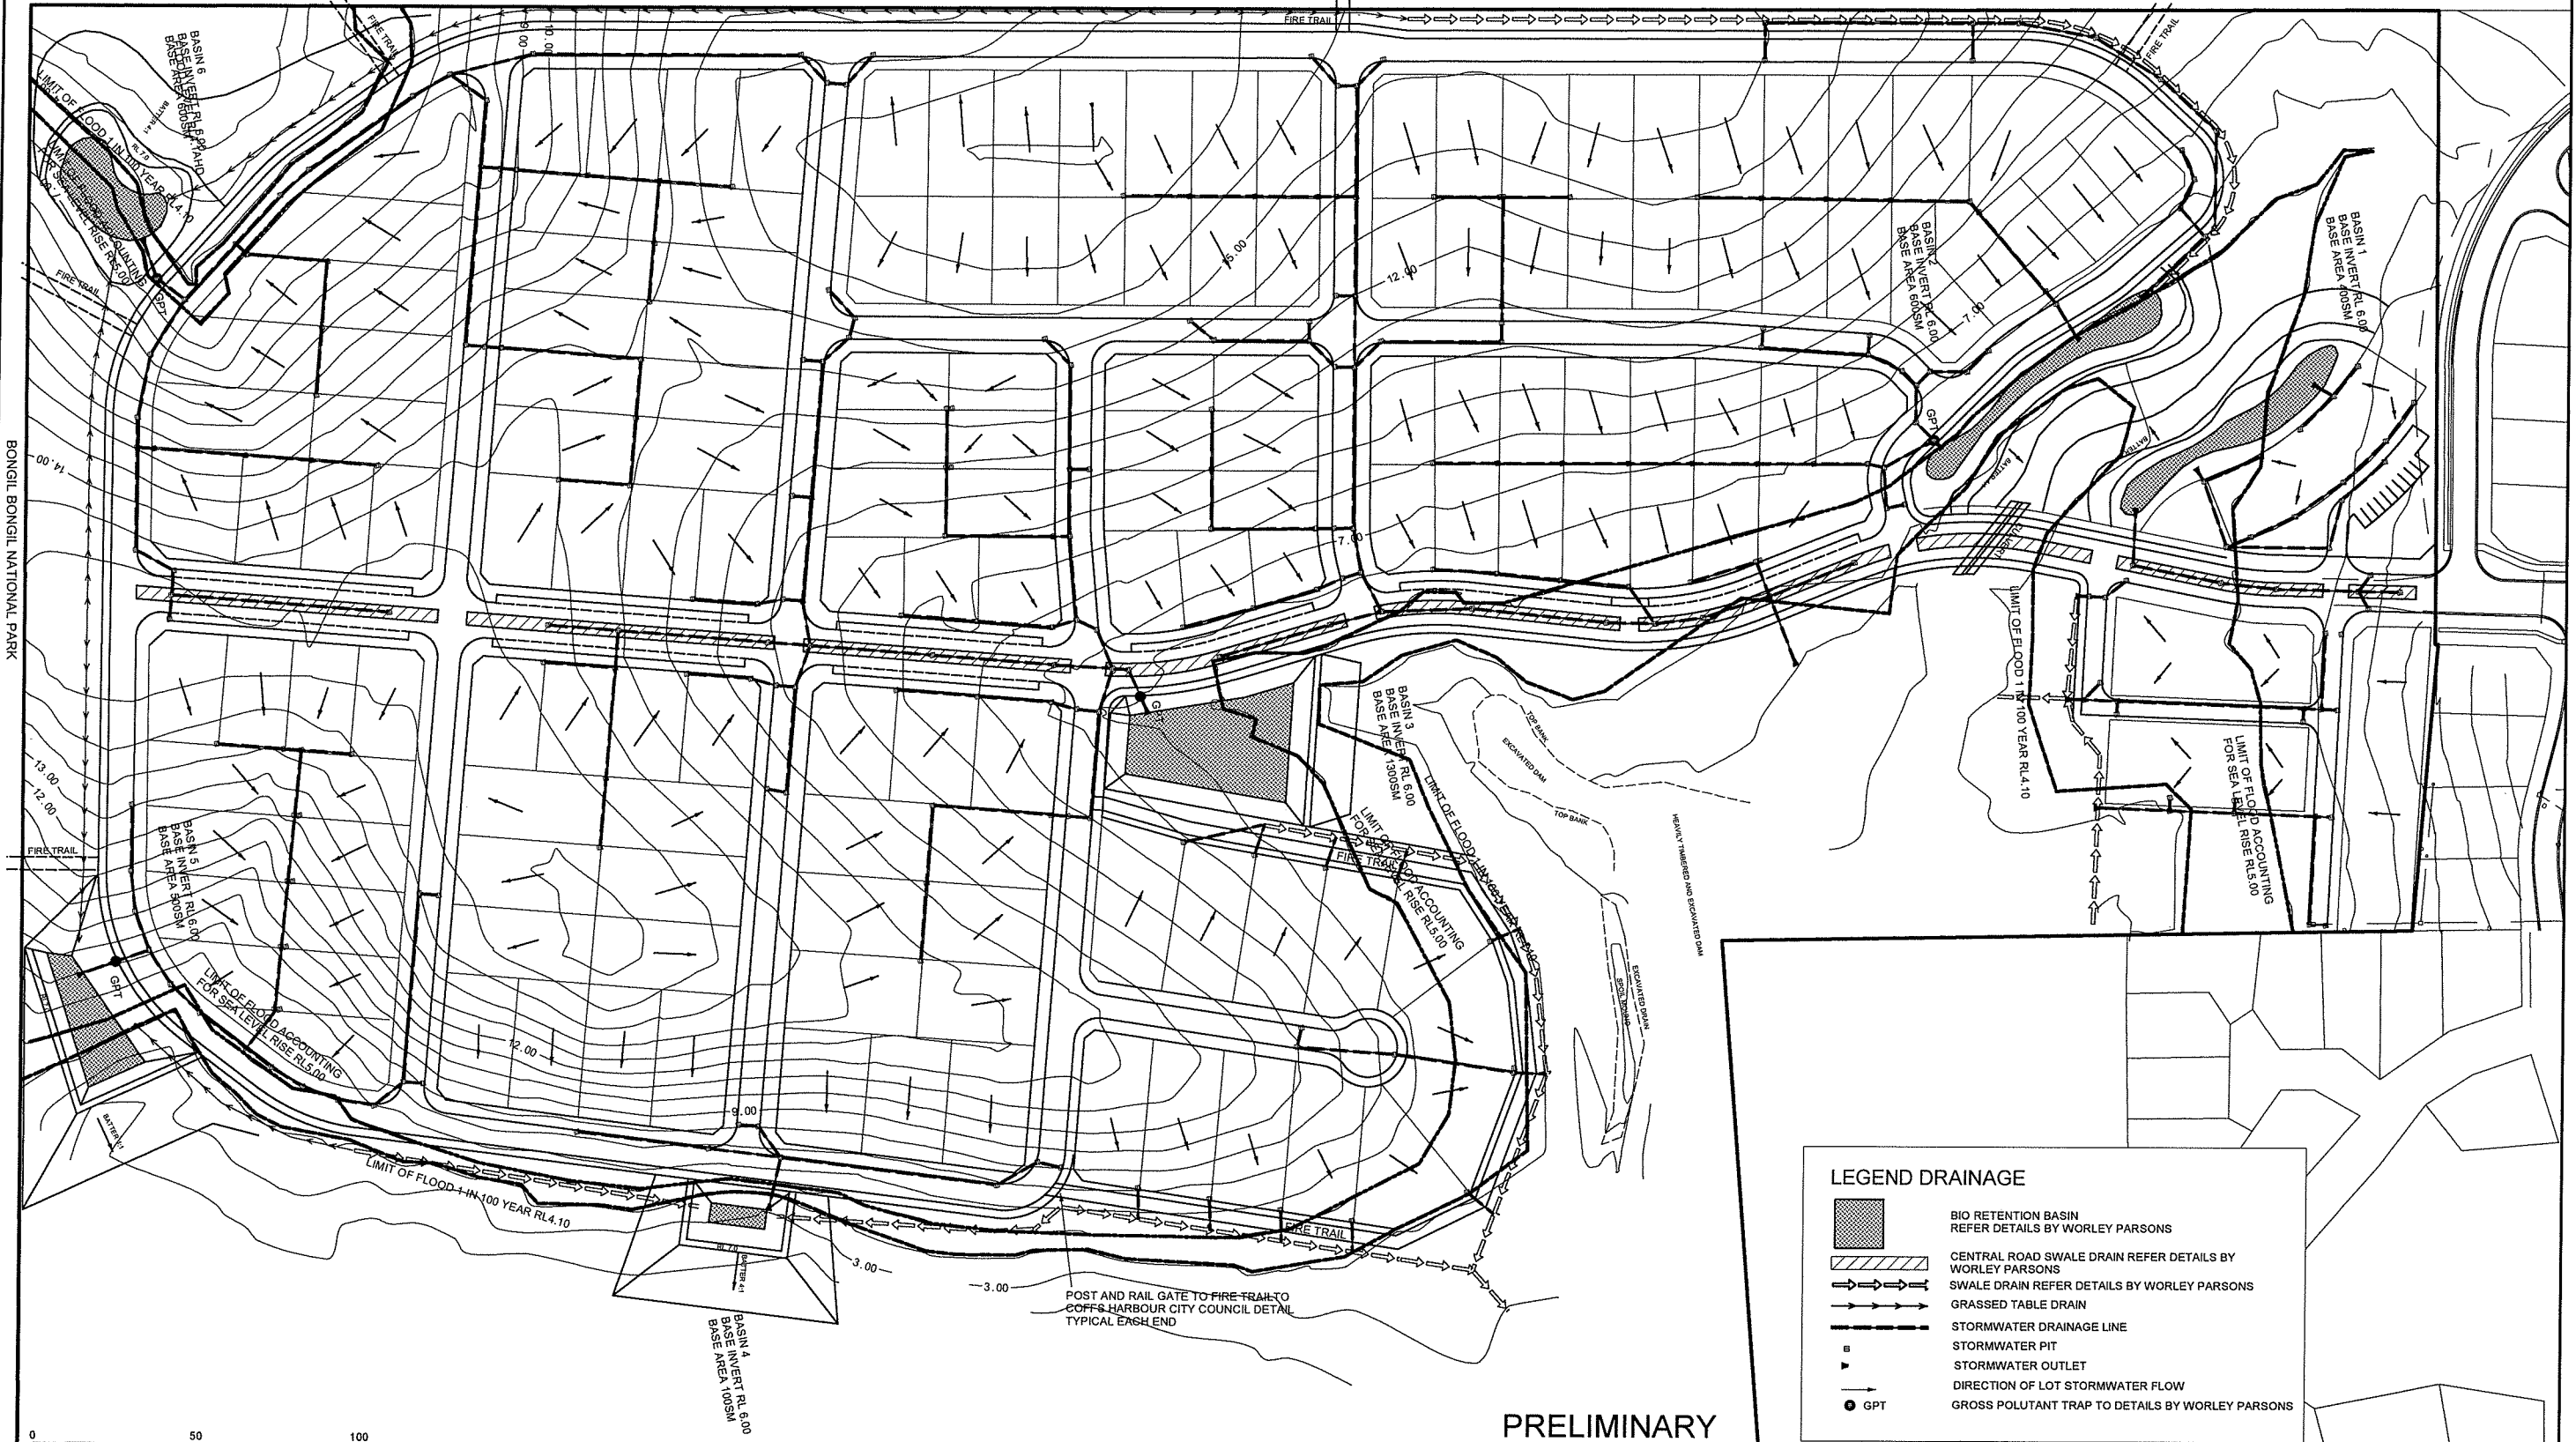

<p>Rev</p> <p>Date</p> <p>Revision</p> <p>Check</p>	<p><b>PROPOSED SUBDIVISION</b> LOT 112 DP 1073781 LYONS ROAD NORTH BONVILLE</p>	<p><b>DEVELOPMENT APPLICATION</b> CONCEPT STORMWATER</p>	<p>Engineers Details Shown on This Drawing are Certified Correct</p> <p>Geoff Slattery BE(Plans) MIE Aust Registered Professional Engineer 97130</p> <p>Date</p>	<p>Approved on Behalf Coffs Harbour City Council</p> <p>City Engineer</p> <p>Date</p>	<p>Scale 1:10000 AT A1 Check if Reduced</p> <p>Surveyed NKW</p> <p>Drawn GES</p> <p>Checked GES</p>	<p>CAD Disk No BORSATO LYONS 04</p> <p>Datum AMD</p> <p>Design GES</p> <p>Date MAY 10</p>	<p><b>Geoff Slattery and Partners Pty Ltd</b> Civil and Structural Engineers Geoff Slattery &amp; Partners Pty Ltd ACN 002 787 500</p> <p>192 Pacific Highway P.O. Box 8890 COFFS HARBOUR N.S.W. 2450</p> <p>Phone 02 6551 1944 Fax 02 6551 5766 Email g_slattery@bigpond.com</p>	<p>Job No 0824</p> <p>Drawing No 05</p> <p>Drawing Sheets</p> <p>Dwg of Dwg's Council No</p>
---	---	--	--	---	---	---	---	--



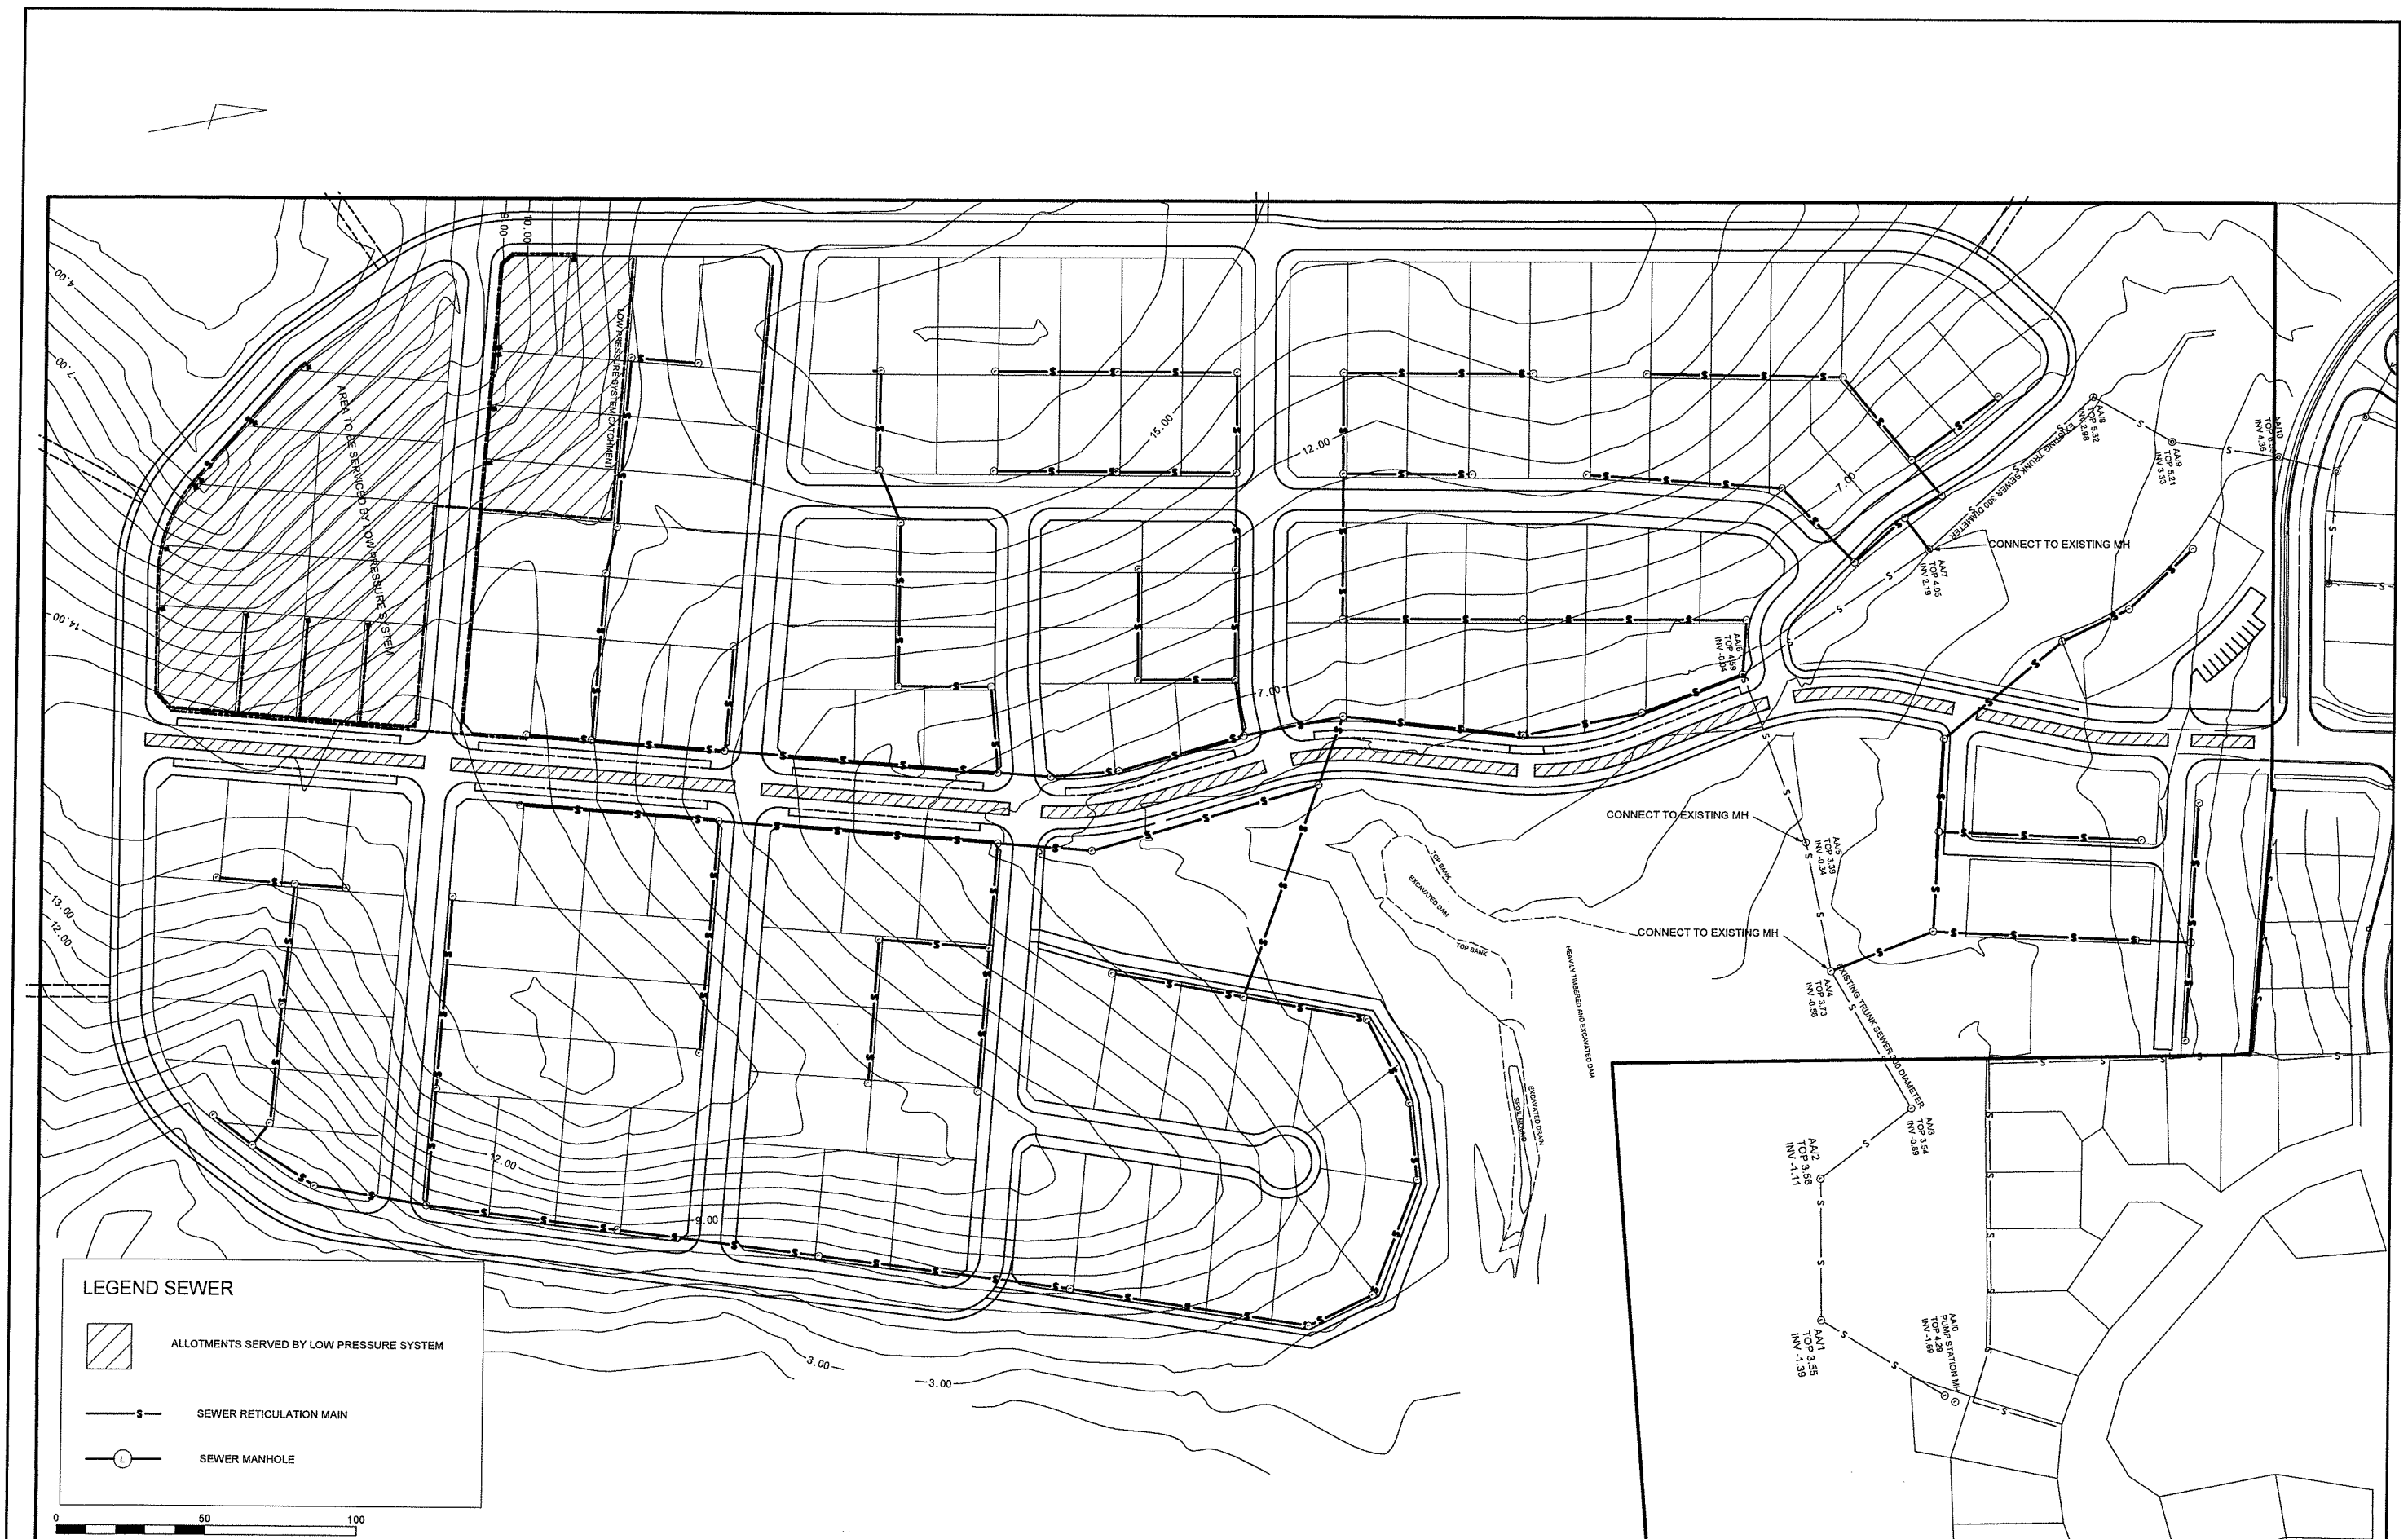


LEGEND SEWER



ALLOTMENTS SERVED BY LOW PRESSURE SYSTEM



SEWER RETICULATION MAIN

 

SEWER MANHOLE

0 50 100


--	--	--	--









<p>City Engineer</p> <p>Date</p>		<p>Scale 1:1000 AT A1 Check if Reduced</p> <p>Surveyed NRW</p> <p>Drawn GES</p> <p>Checked GES</p>		<p>CAD Disk No BORRATO LYONS 04</p> <p>Datum AHD</p> <p>Design GES</p> <p>Date MAY 10</p>		<p><b>Geoff Slatery and Partners Pty Ltd</b> Civil and Structural Engineers Geoff Slatery &amp; Partners Pty Ltd ACN 002 787 500</p> <p>192 Pacific Highway P.O. Box 8060 COFFS HARBOUR N.S.W. 2450</p> <p>Phone 02 6561 1944 Fax 02 6561 5766 Email g_slatery@bigpond.com</p>		<p>Job No 0824</p> <p>Drawing No 08</p> <p>Drawing Sheets</p> <p>Dwg of Dwg's Council No</p>	
-----	--	------	----------	-------	---	--	--	--	---	--	---	--	--	--	---	--	--	--	--	--



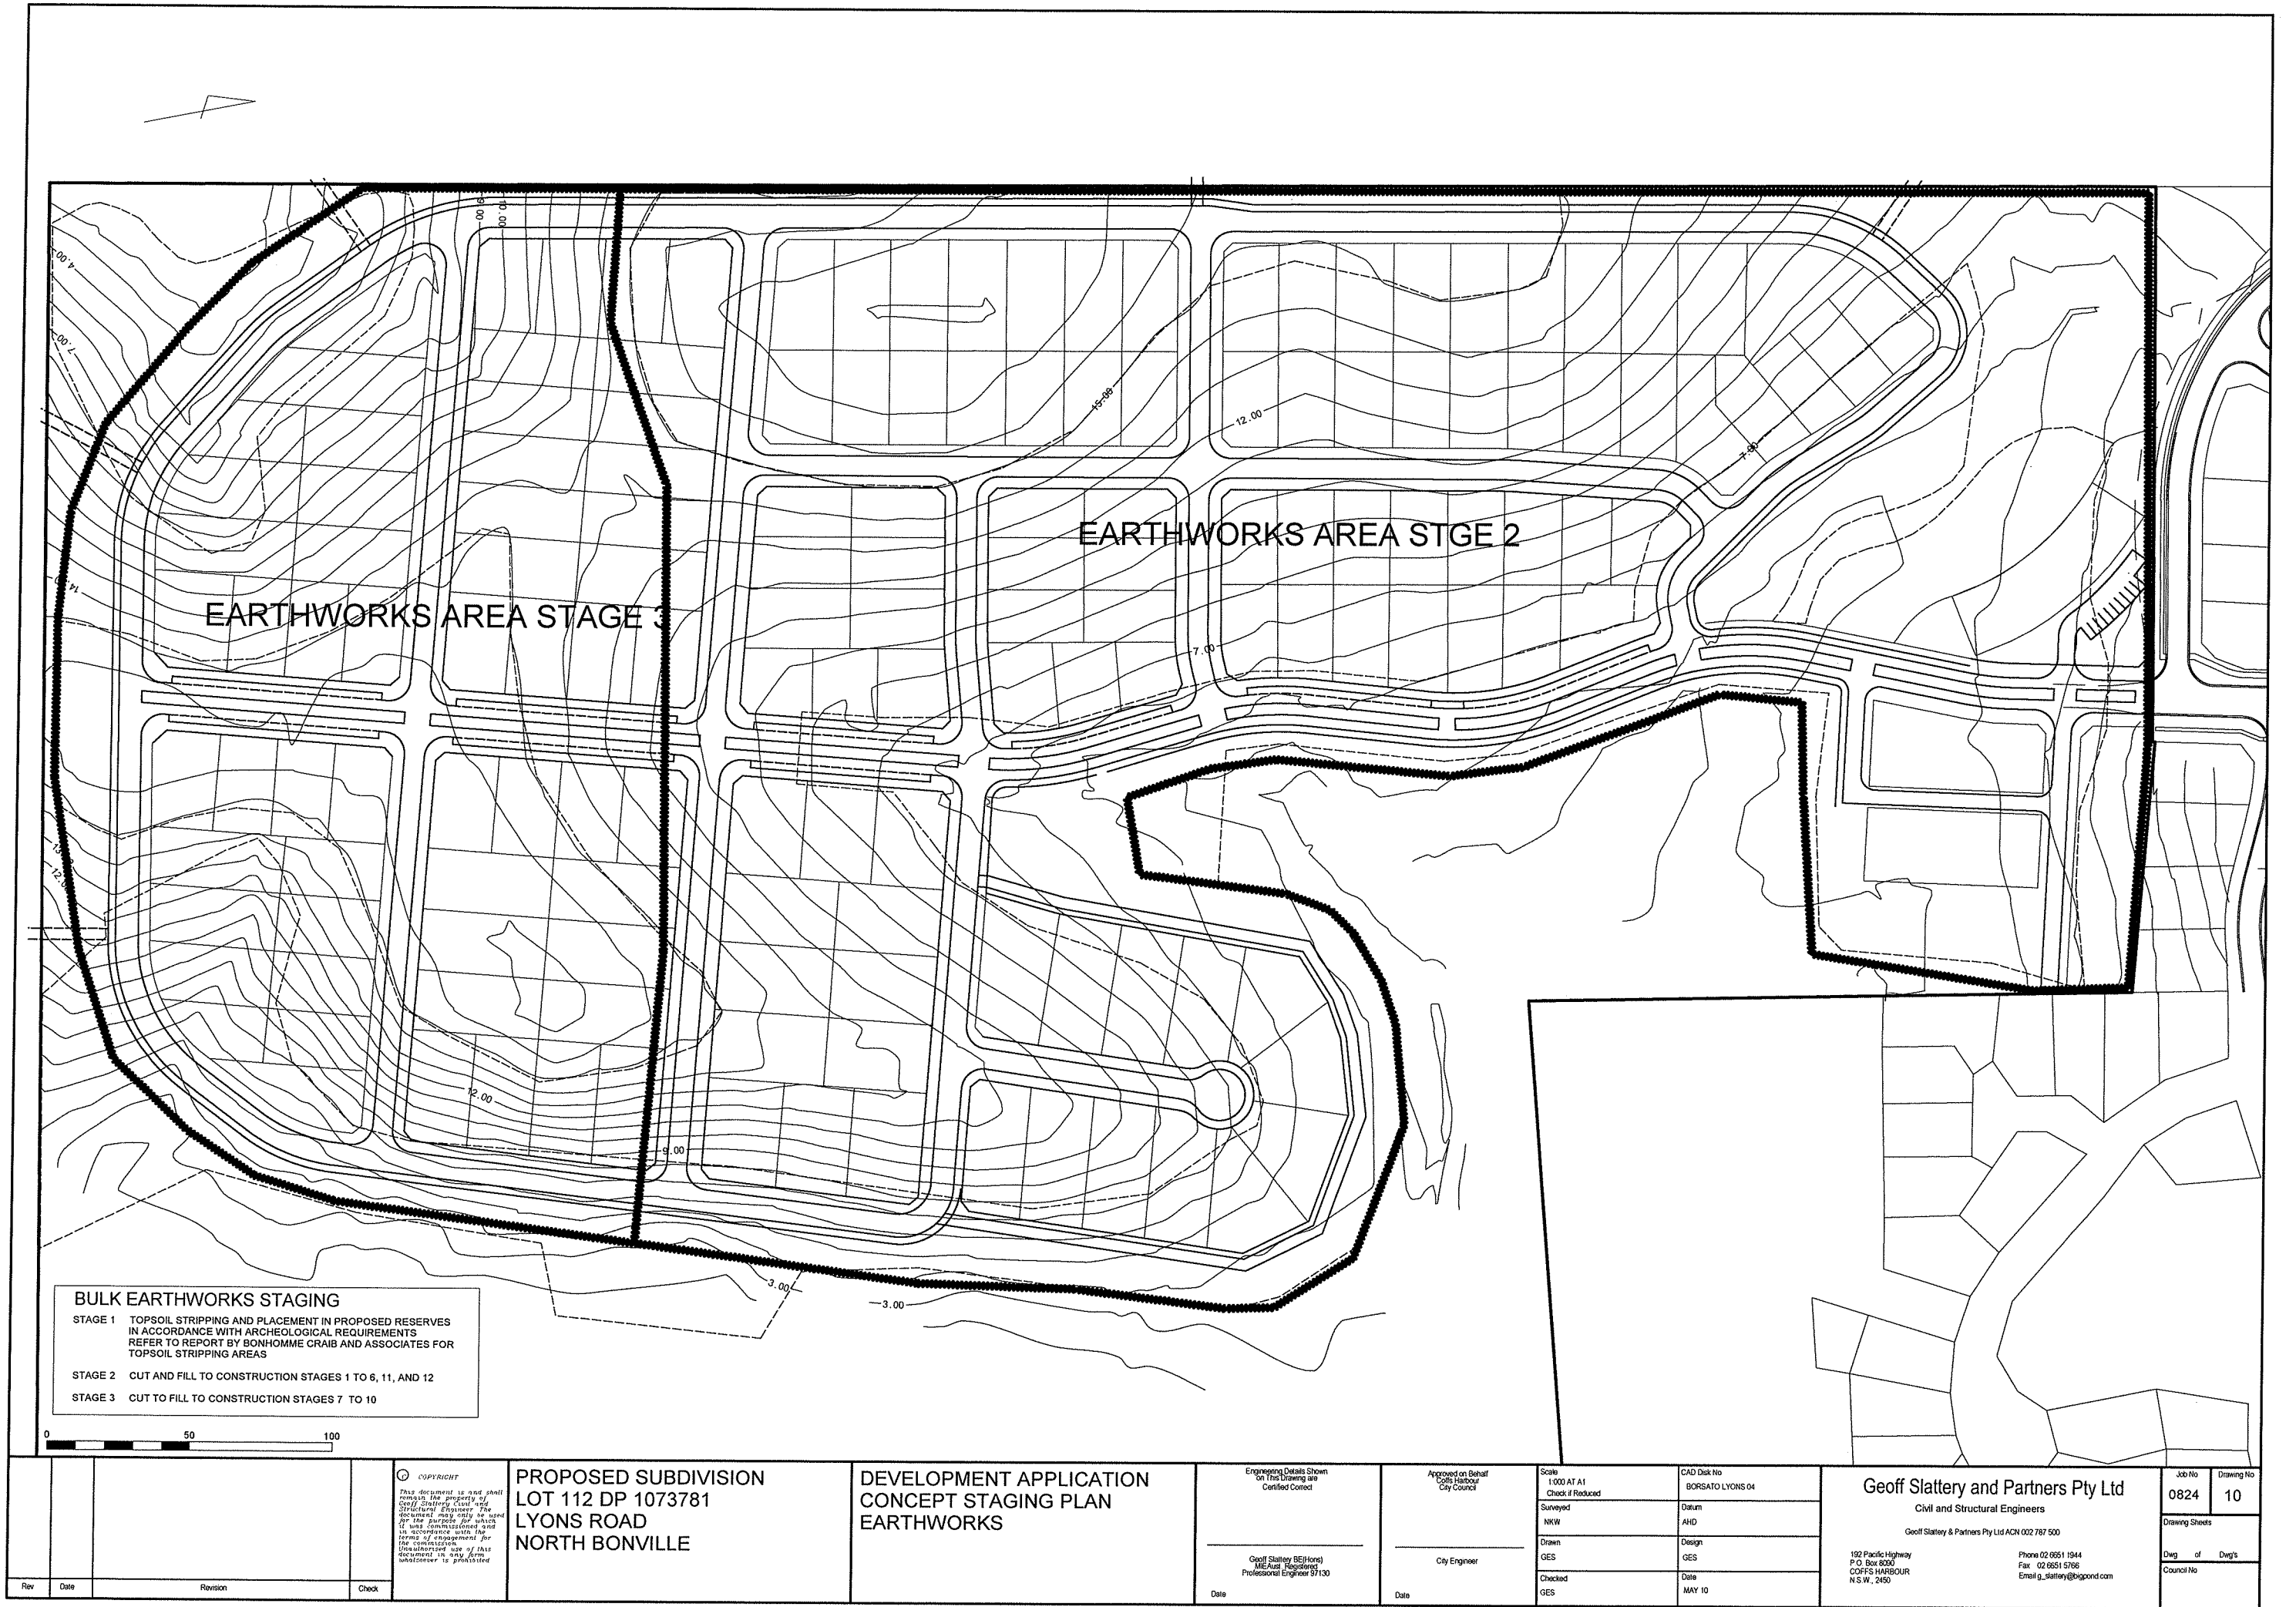

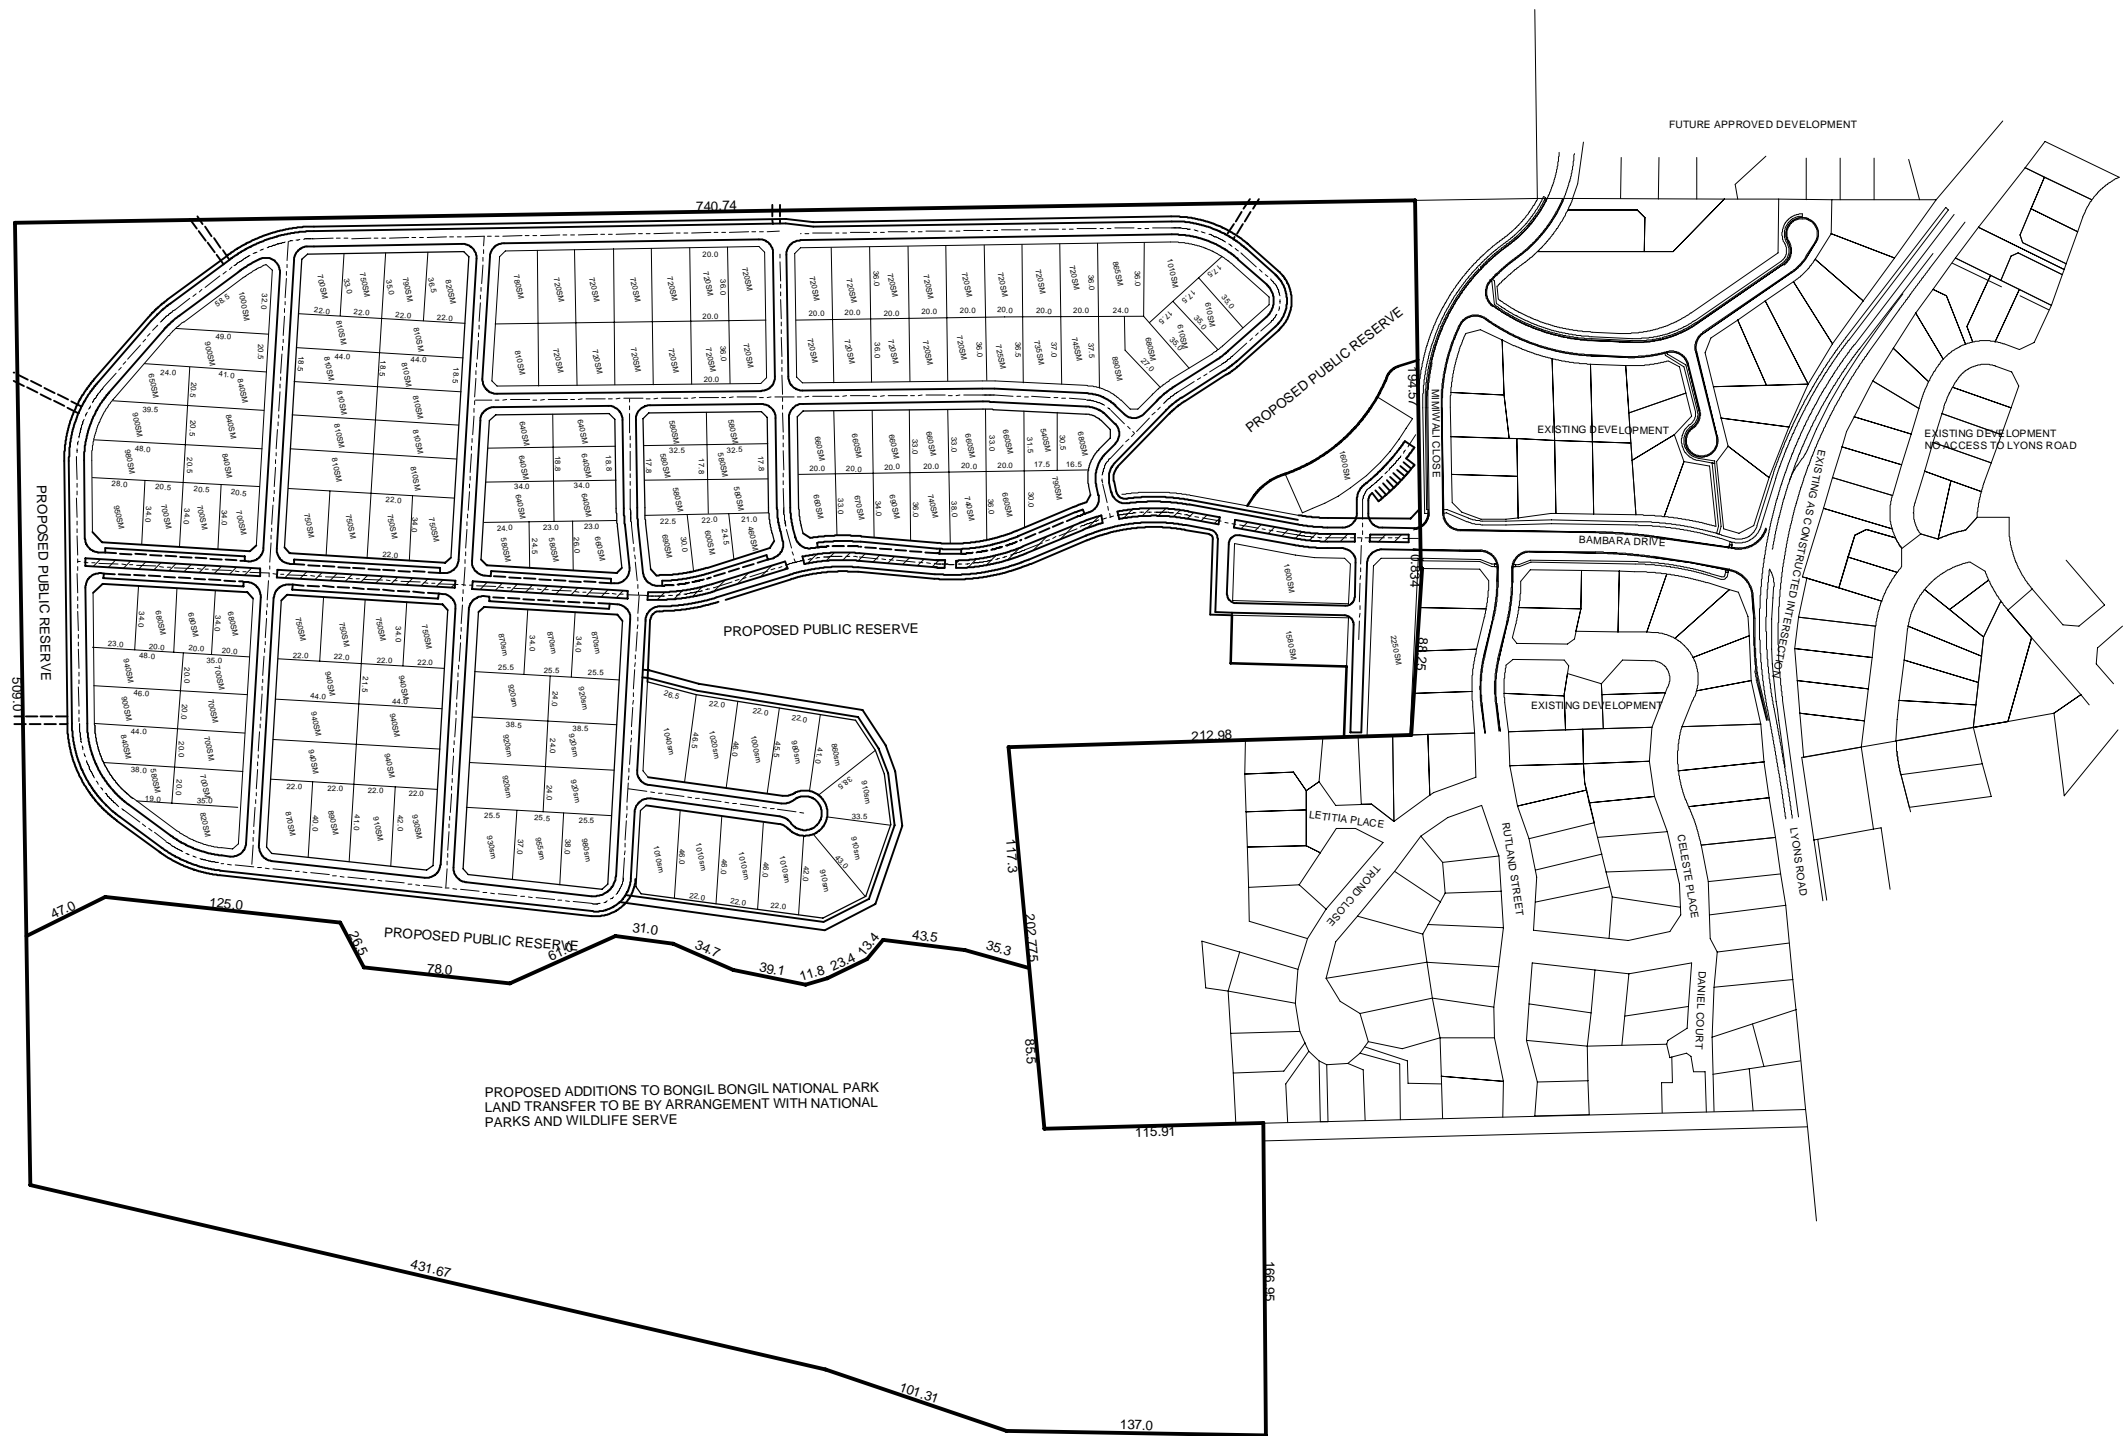

NOTE  
DIMENSIONS AND AREAS SHOWN ARE SUBJECT TO SURVEY



<div>ADEC 10NATIONAL PARK RDY ALIGNED TO 7 ZONE BOUNDARY</div>			<div><div><div><div></div><div>COPYRIGHT</div></div><div><div>This document is and shall remain the property of Geoff Slattery Civil and Structural Engineers. The document may only be used for the purpose for which it was commissioned and in accordance with the terms of engagement and the commission. Unauthorised use of this document in any form whatsoever is prohibited.</div></div></div></div>	<div>PROPOSED SUBDIVISION LOT 112 DP 1073791 LYONS ROAD NORTH BONVILLE</div>	<div>DEVELOPMENT APPLICATION OVERALL DEVELOPMENT</div>	<div>Engineering Details Shown on This Drawing are Certified Correct</div>	<div>Approved on Behalf Coffs Harbour City Council</div>	<div>Scale 1:2000 AT A1 Check if Reduced</div>	<div>CAD Disk No BORSATO 01</div>	<div>Geoff Slattery and Partners Pty Ltd Civil and Structural Engineers  Geoff Slattery &amp; Partners Pty Ltd ABN 65 097 037 221  192 Pacific Highway P.O. Box 8050 COFFS HARBOUR N.S.W., 2450  Phone 02 6651 1944 Fax 02 6651 5766 Email g_slattery@bigpond.com</div>	<div>Job No 0824</div>	<div>Drawing No 11 REV A</div>	
						<div>Geoff Slattery BE(Hons) MIEAust. Registered Professional Engineer 57130</div>	<div>City Engineer</div>	<div>Surveyed NKW</div>	<div>Datum AMG, AHD</div>		<div>Design GES</div>	<div>Drawing Sheets</div>	<div>Dwg of Dwg's</div>
<div>Rev</div>	<div>Date</div>	<div>Revision</div>				<div>Check</div>	<div>Date</div>	<div>Date</div>	<div>MAY 10</div>		<div>Council No</div>		

