
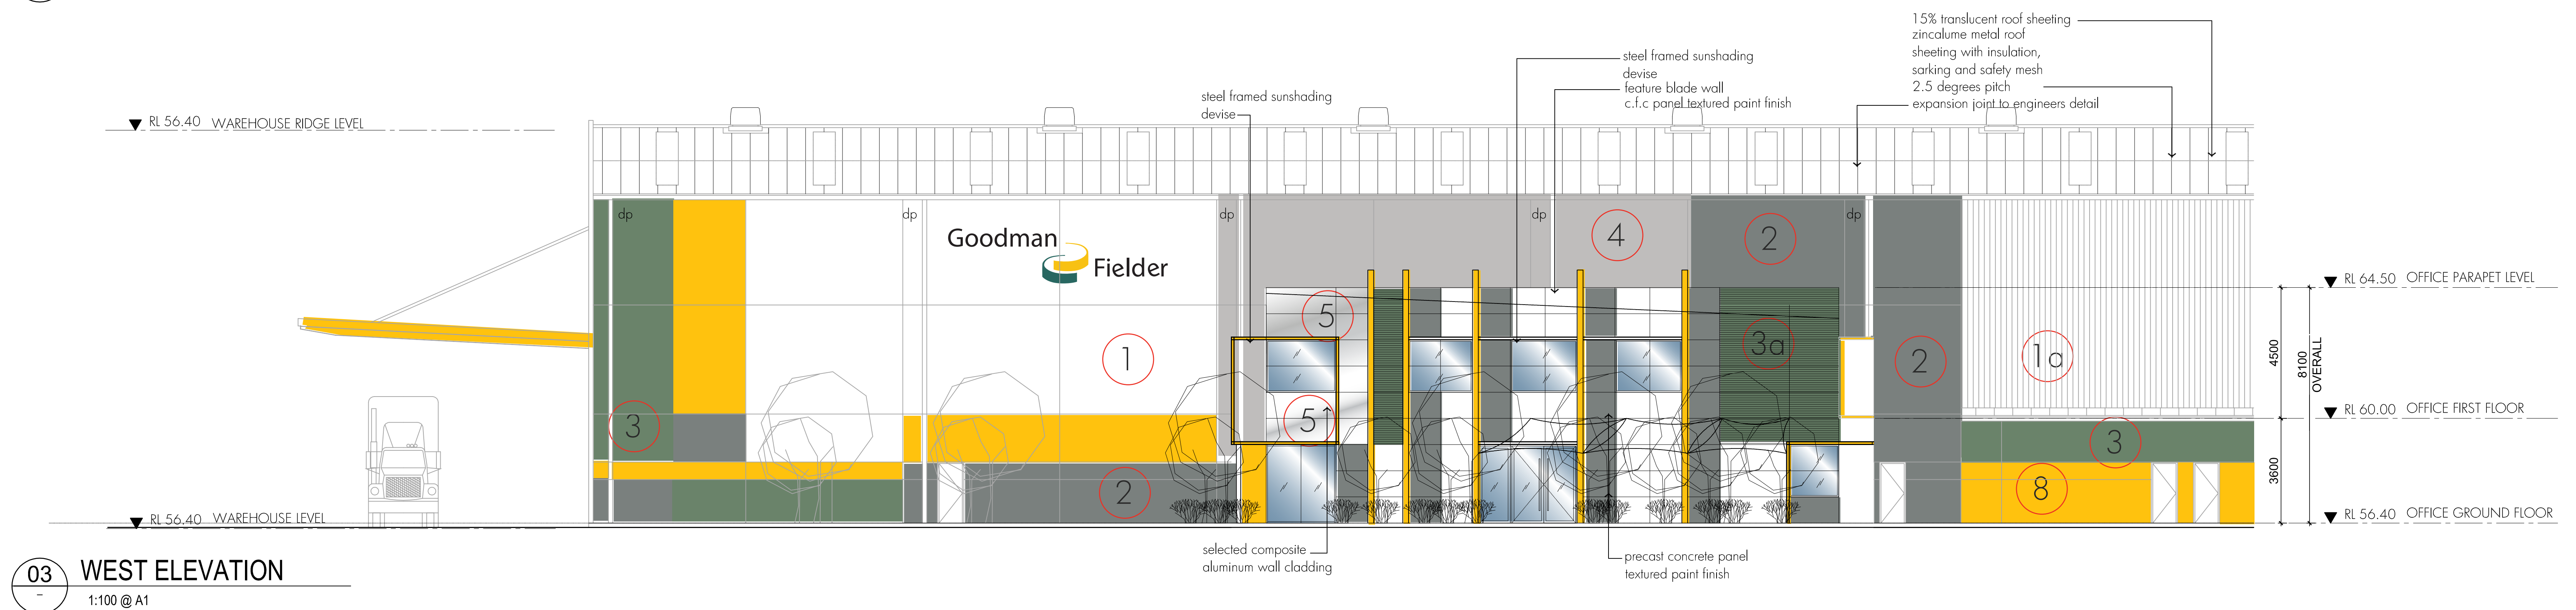
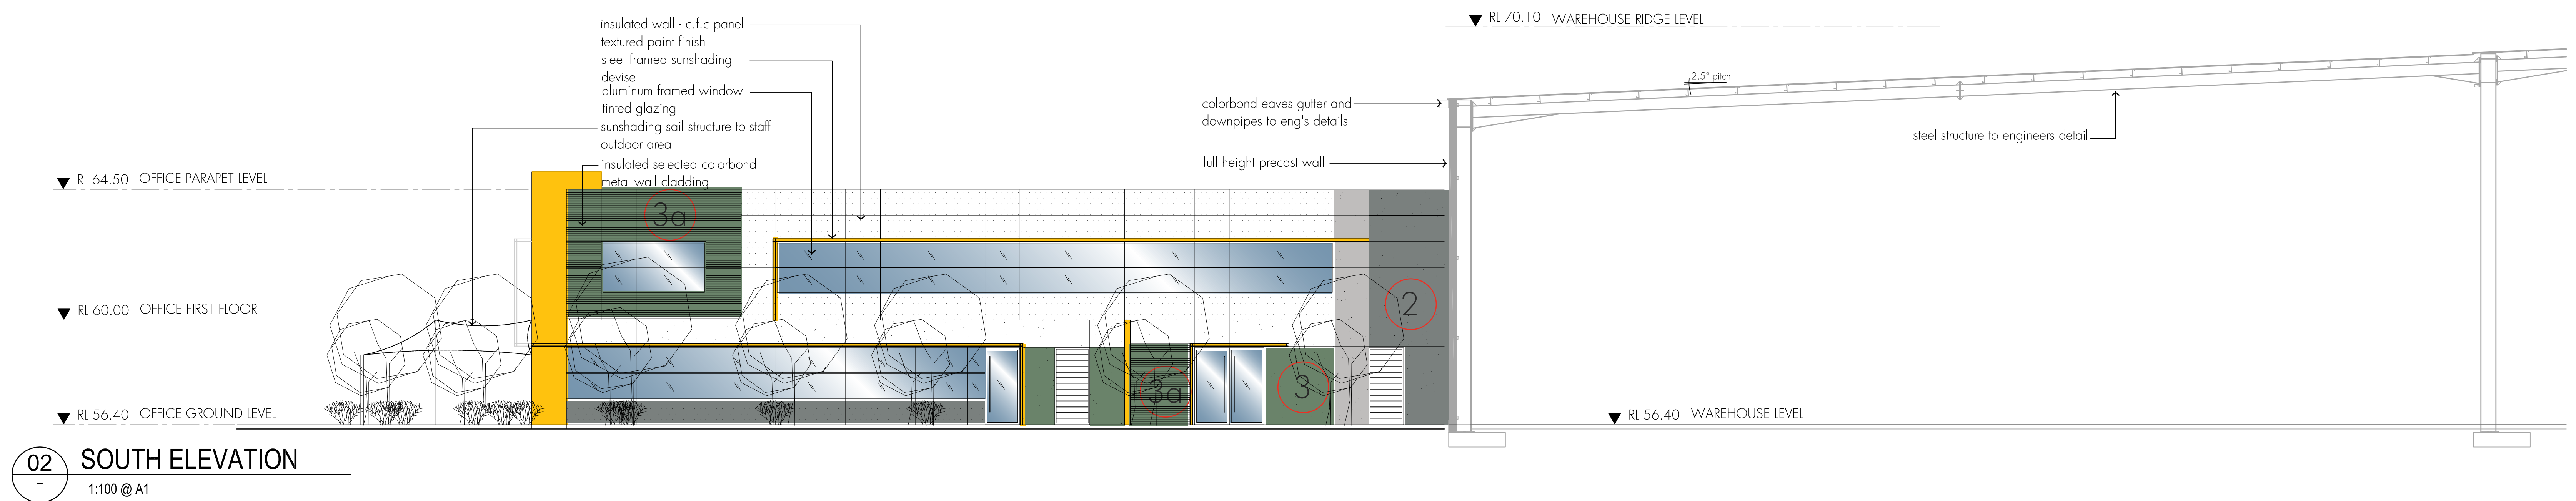


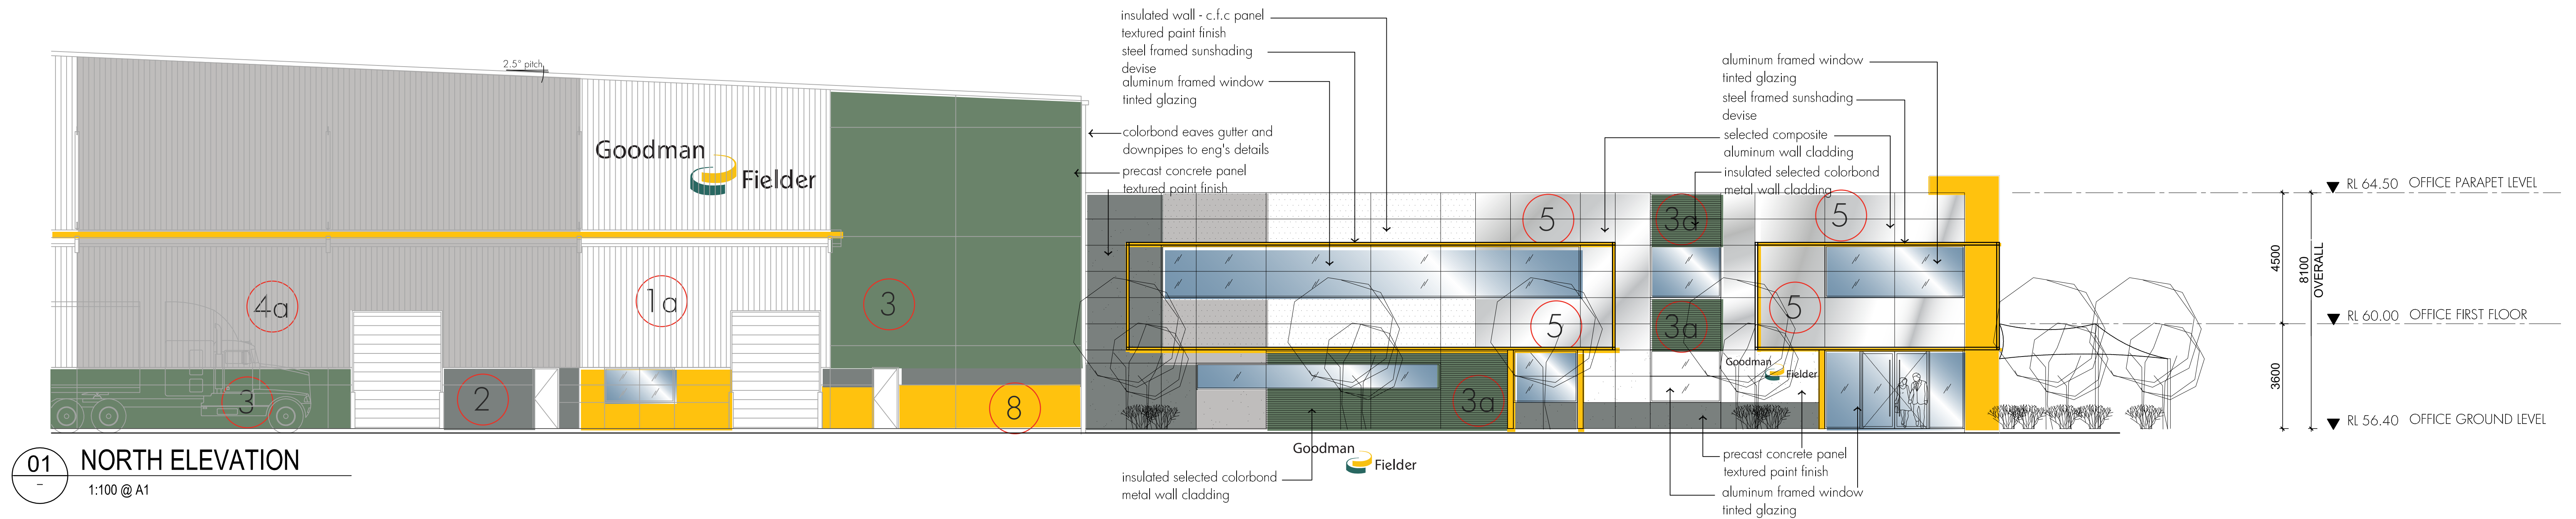

Notes DO NOT SCALE OF DRAWING - DIMENSIONS & LEVELS TO BE VERIFIED PRIOR TO COMMENCEMENT OF WORK WITH FIGURED DIMENSIONS IN PREFERENCE TO SCALED DIMENSIONS MATERIALS & WORKMANSHIP TO BE IN STRICT ACCORDANCE WITH ALL RELEVANT S.A.A. STANDARDS, BCA & LOCAL AUTHORITIES REQUIREMENTS. COPYRIGHT - THIS DRAWING IS SUBJECT TO COPYRIGHT AND IS THE PROPERTY OF THE AUTHOR. THIS DRAWING MUST NOT BE RETAINED, COPIED OR USED WITHOUT THE GIVEN AUTHORITY OF SPSPACE DESIGN PTY LTD. Sheet Size - B1	Revisions: A 25/03/08 DA PRELIMINARY ISSUED B 10/04/08 ISSUED FOR DA SUBMISSION		Structural Consultant :		Hydraulic Consultant :		Electrical Consultant :		Builder :  Hansen Yuncken Pty Ltd Level 4, 1 Rosebery Avenue Sydney NSW 2018 ph: (02) 9232 7780 fax: (02) 9231 2717 email: robpsul@spspacedesign.com.au		 Suite 505 147 King Street Sydney NSW 2000 ph: (02) 9232 7780 fax: (02) 9231 2717 email: robpsul@spspacedesign.com.au SPSPACE DESIGN Pty Ltd ABN 331 205 266 50	Project :  GOODMAN FIELDER SITE E, TEMPLAR ROAD, ERSKINE PARK		Drawing: DEVELOPMENT APPLICATION OFFICE ELEVATIONS		
			Mechanical Consultant :		Landscape Consultant :		Fire Consultant :		Project Manager :			Client : 		Scales : AS SHOWN	Date : 25 MARCH 2008	Drawn : AW
														Project No : 08000	Drawing No : GF-TE-DA-210	Issue : B