
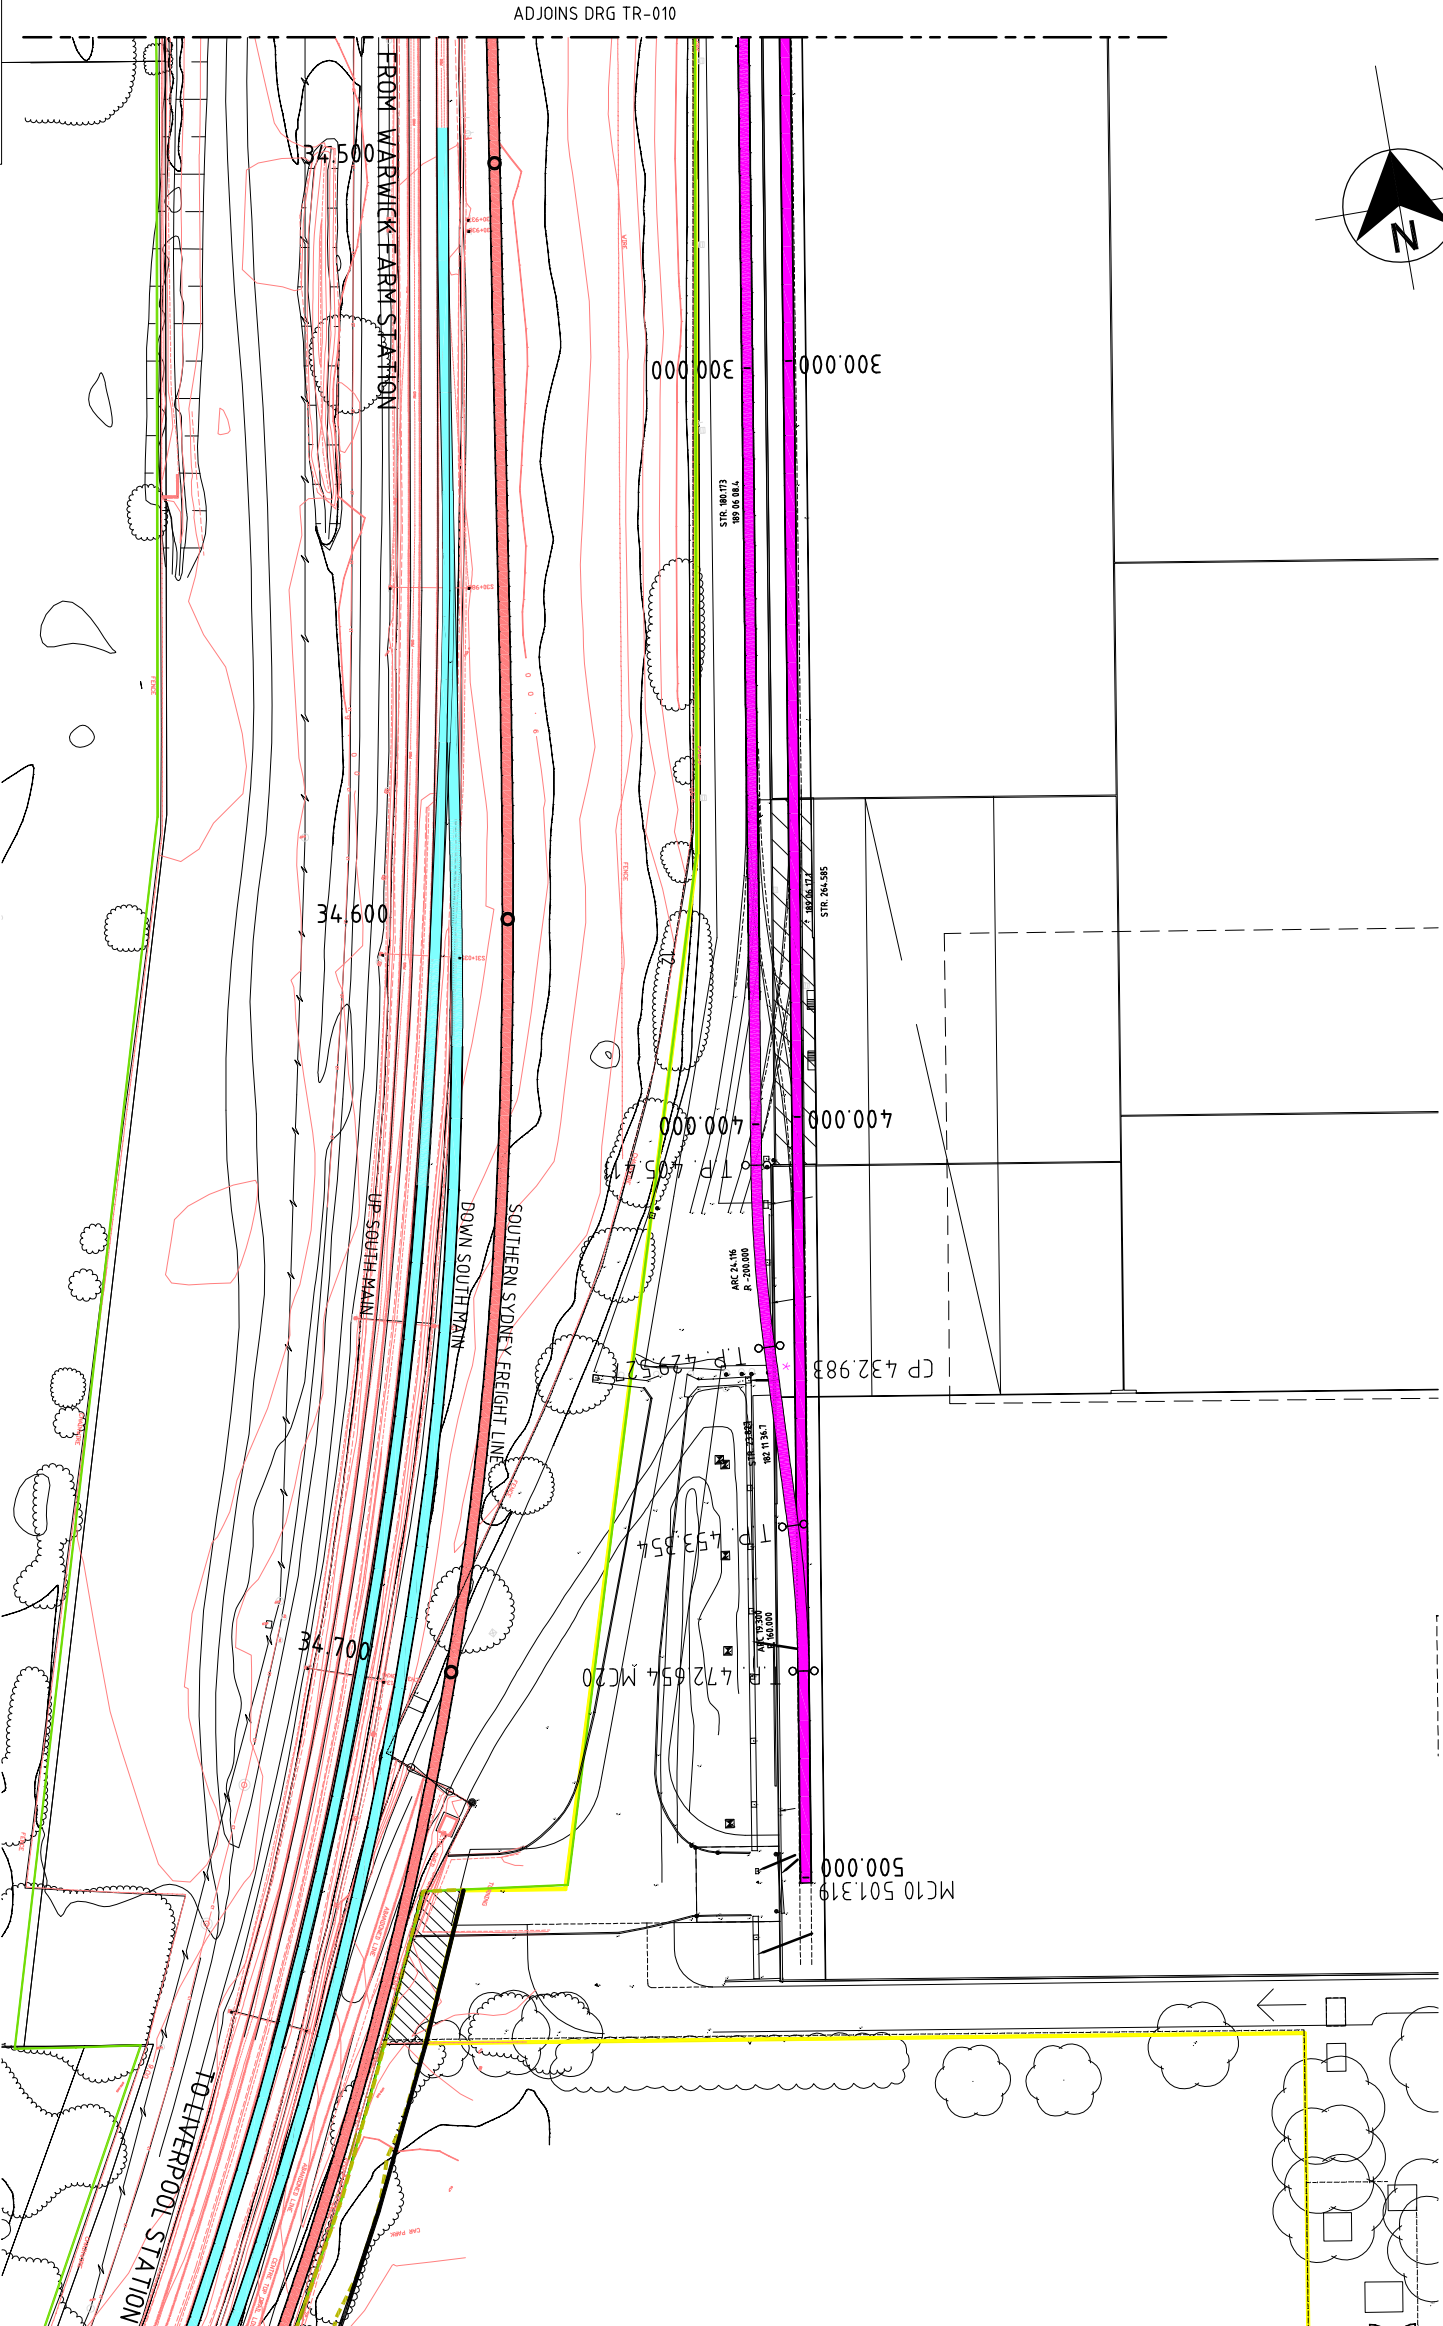


THIS DRAWING HAS
BEEN REDUCED

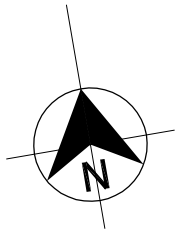

LEGEND	
	EXISTING TRACK
	REMOVE EXISTING TRACK
	PROPOSED TRACK SIDING
	SOUTHERN SYDNEY FREIGHT LINE
	RAIL BOUNDARY

Rev	Date	Revision Details	Drn	Ver	App
01	09.07.09	ISSUED FOR INFORMATION	MMH		
02	10.08.09	MINOR AMENDMENTS	N/L		

Aurecon Australia Pty Ltd ABN 54 005 139 873 Telephone: +61 2 9465 5599
116 Military Road (PO Box 538) Neutral Bay Facsimile: +61 2 9465 5598
New South Wales 2089 Australia Email: sydney@aurecongroup.com

1. Aurecon uses various drawings and other data to prepare this drawing. The user acknowledges that the drawing is prepared on the basis of the information provided and that the user is responsible for the accuracy of the information provided. The user agrees to indemnify and hold Aurecon harmless from and against all claims, damages, costs and expenses, including legal costs, in respect of which Aurecon may become liable as a result of the use of this drawing.

Client:

Project:

IPMG SIDING
AT WARWICK FARM

Drawn	Signed	Date
MMH		
DK	Signed	Date
CJM	Signed	Date
PR	Signed	Date

Drawing Title:

TRACK
HORIZONTAL ALIGNMENT
SHEET 2

PRELIMINARY
NOT FOR CONSTRUCTION

Project No:

32762

Scale

AS SHOWN

Drawing No.

TR-011

Sheet Size

A1

Rev.

02