


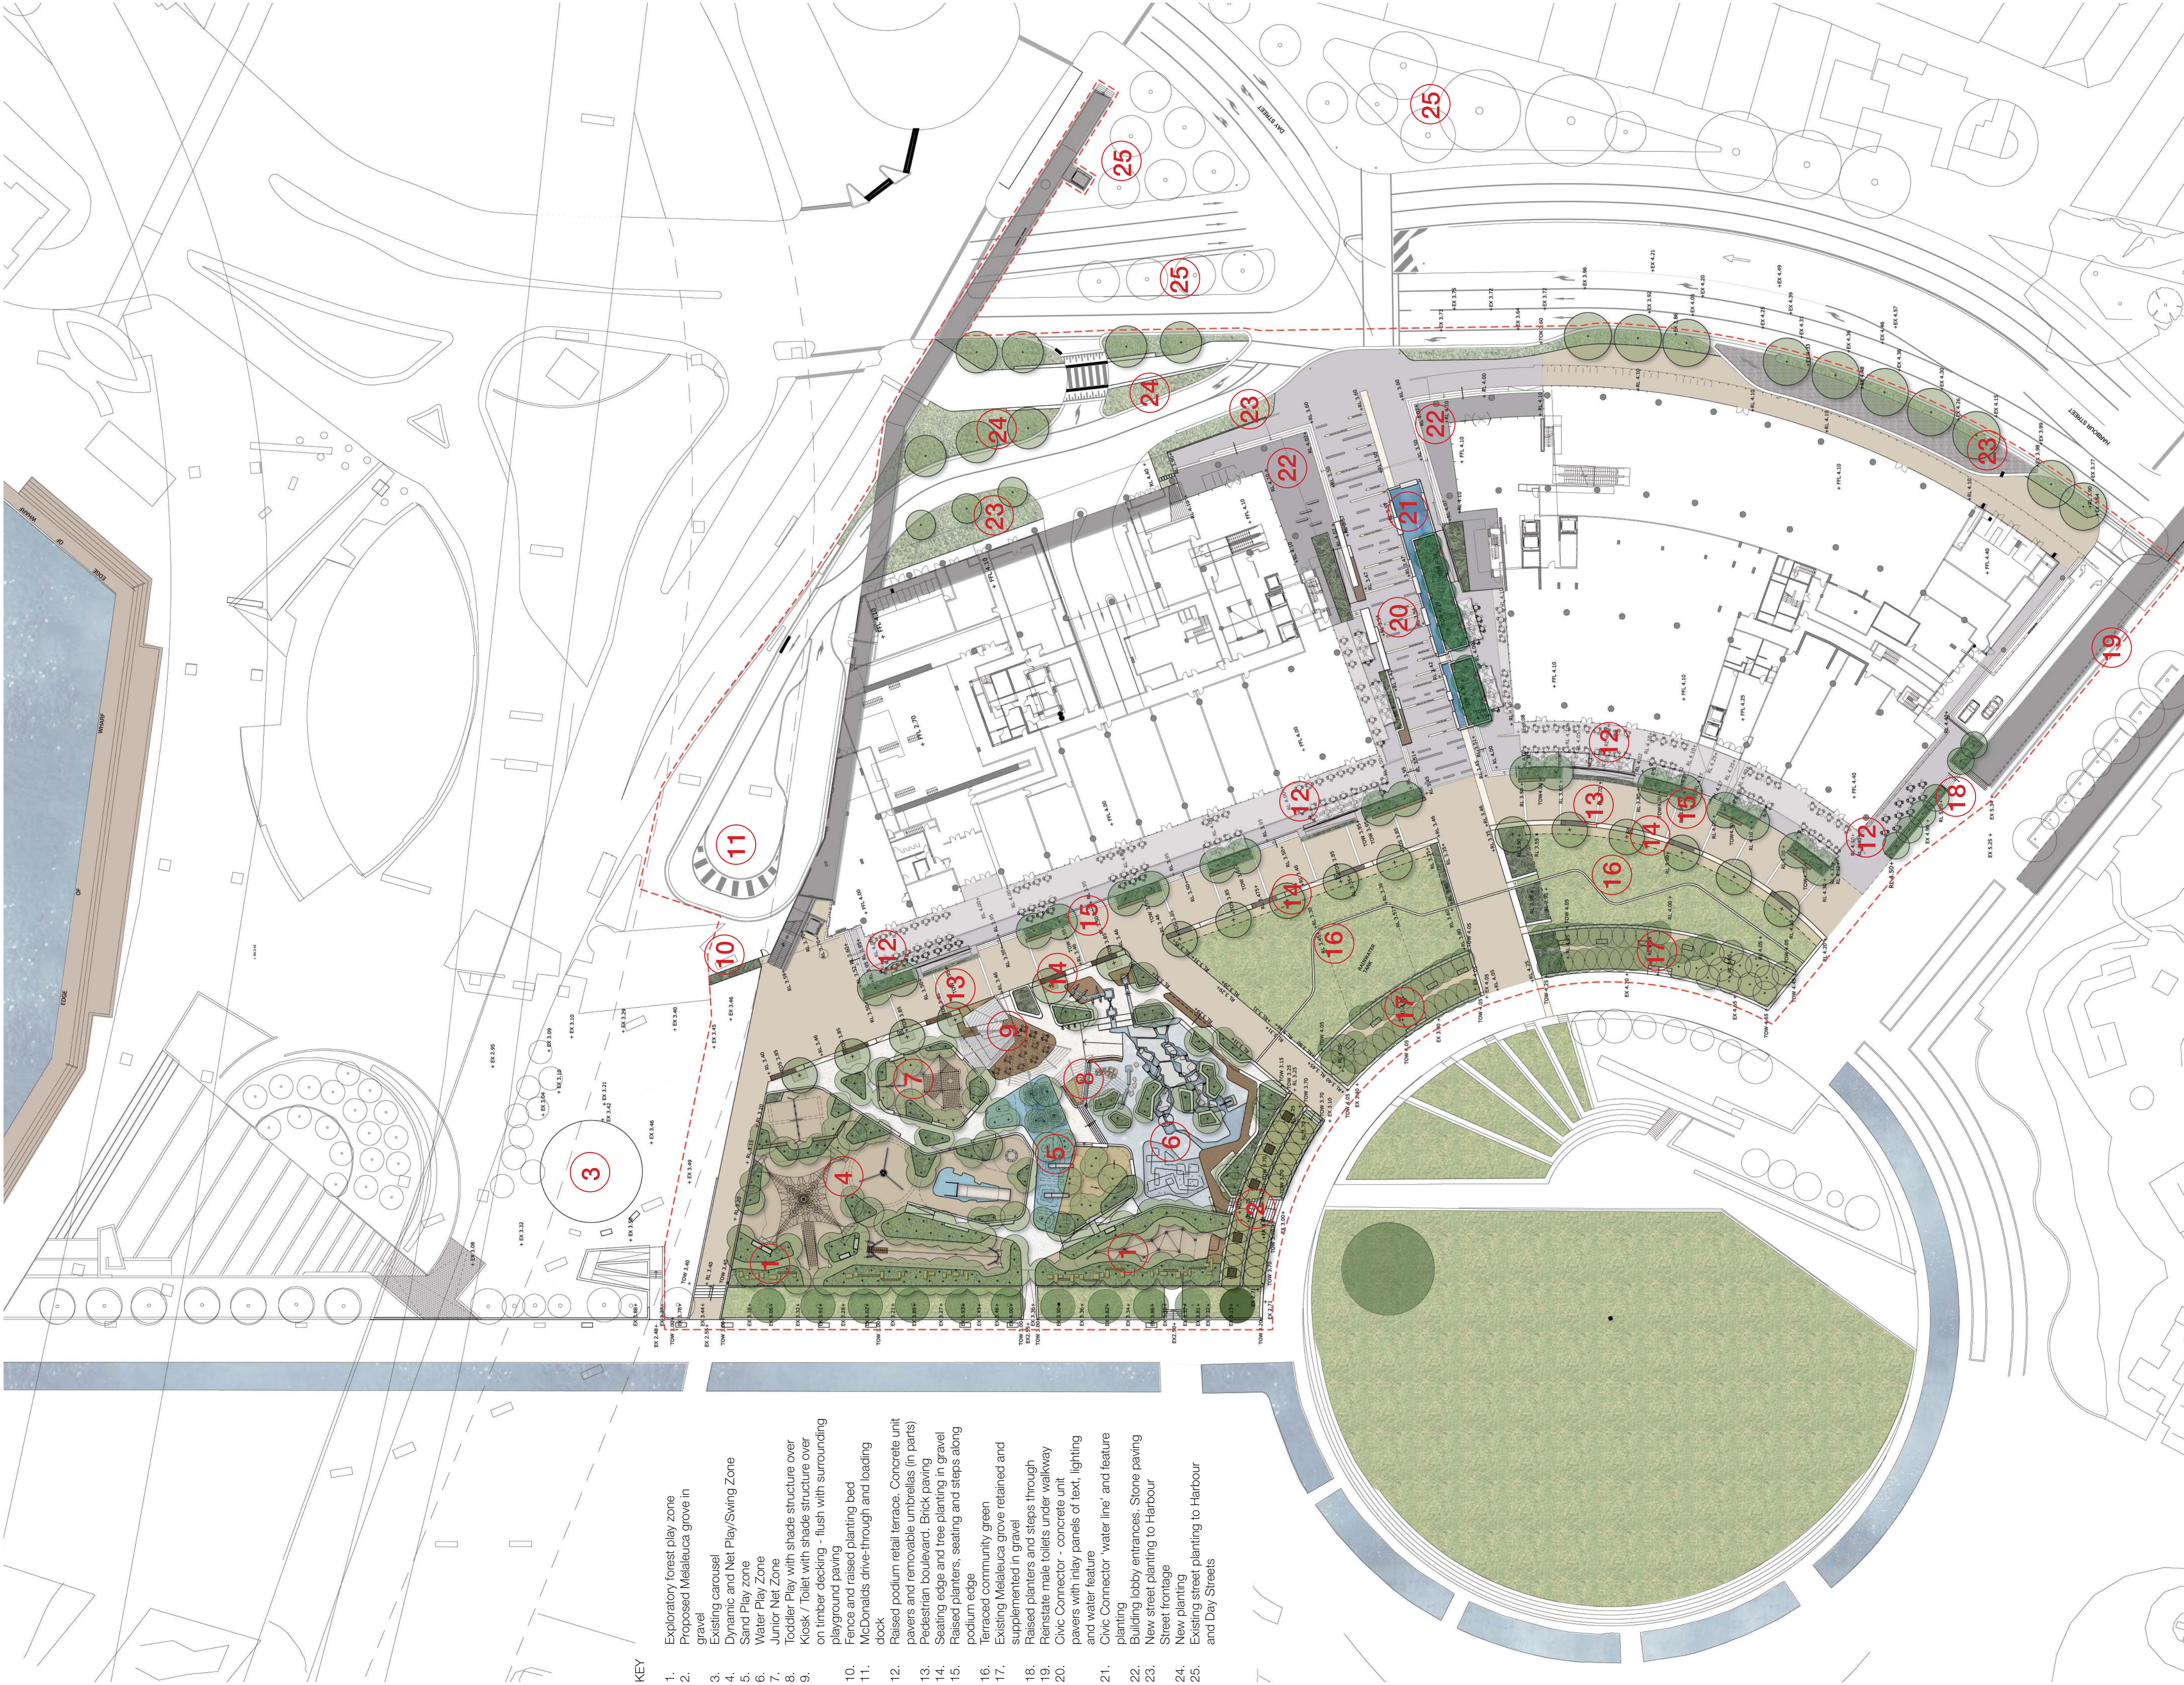

KEY

1. Exploratory forest play zone
2. Proposed Melaleuca grove in gravel
3. Existing carousel
4. Dynamic and Net Play/Swing Zone
5. Sand Play Zone
6. Water Play Zone
7. Junior Net Zone
8. Toddler Play with shade structure over on timber decking - flush with surrounding playground paving
9. Kiosk / Toilet with shade structure over
10. Fence and raised planting bed
11. McDonalds drive-through and loading dock
12. Raised podium retail terrace. Concrete unit pavers and removable umbrellas (in parts)
13. Pedestrian boulevard. Brick paving
14. Seating edge and tree planting in gravel
15. Raised planters, seating and steps along podium edge
16. Terraced community green
17. Existing Melaleuca grove retained and supplemented in gravel
18. Raised planters and steps through
19. Reinstate male toilets under walkway
20. Civic Connector - concrete unit pavers with inlay panels of text, lighting and water feature
21. Civic Connector "water line" and feature planting
22. Building lobby entrances. Stone paving
23. New street planting to Harbour
24. Street frontage
25. New planting
- Existing street planting to Harbour and Day Streets