


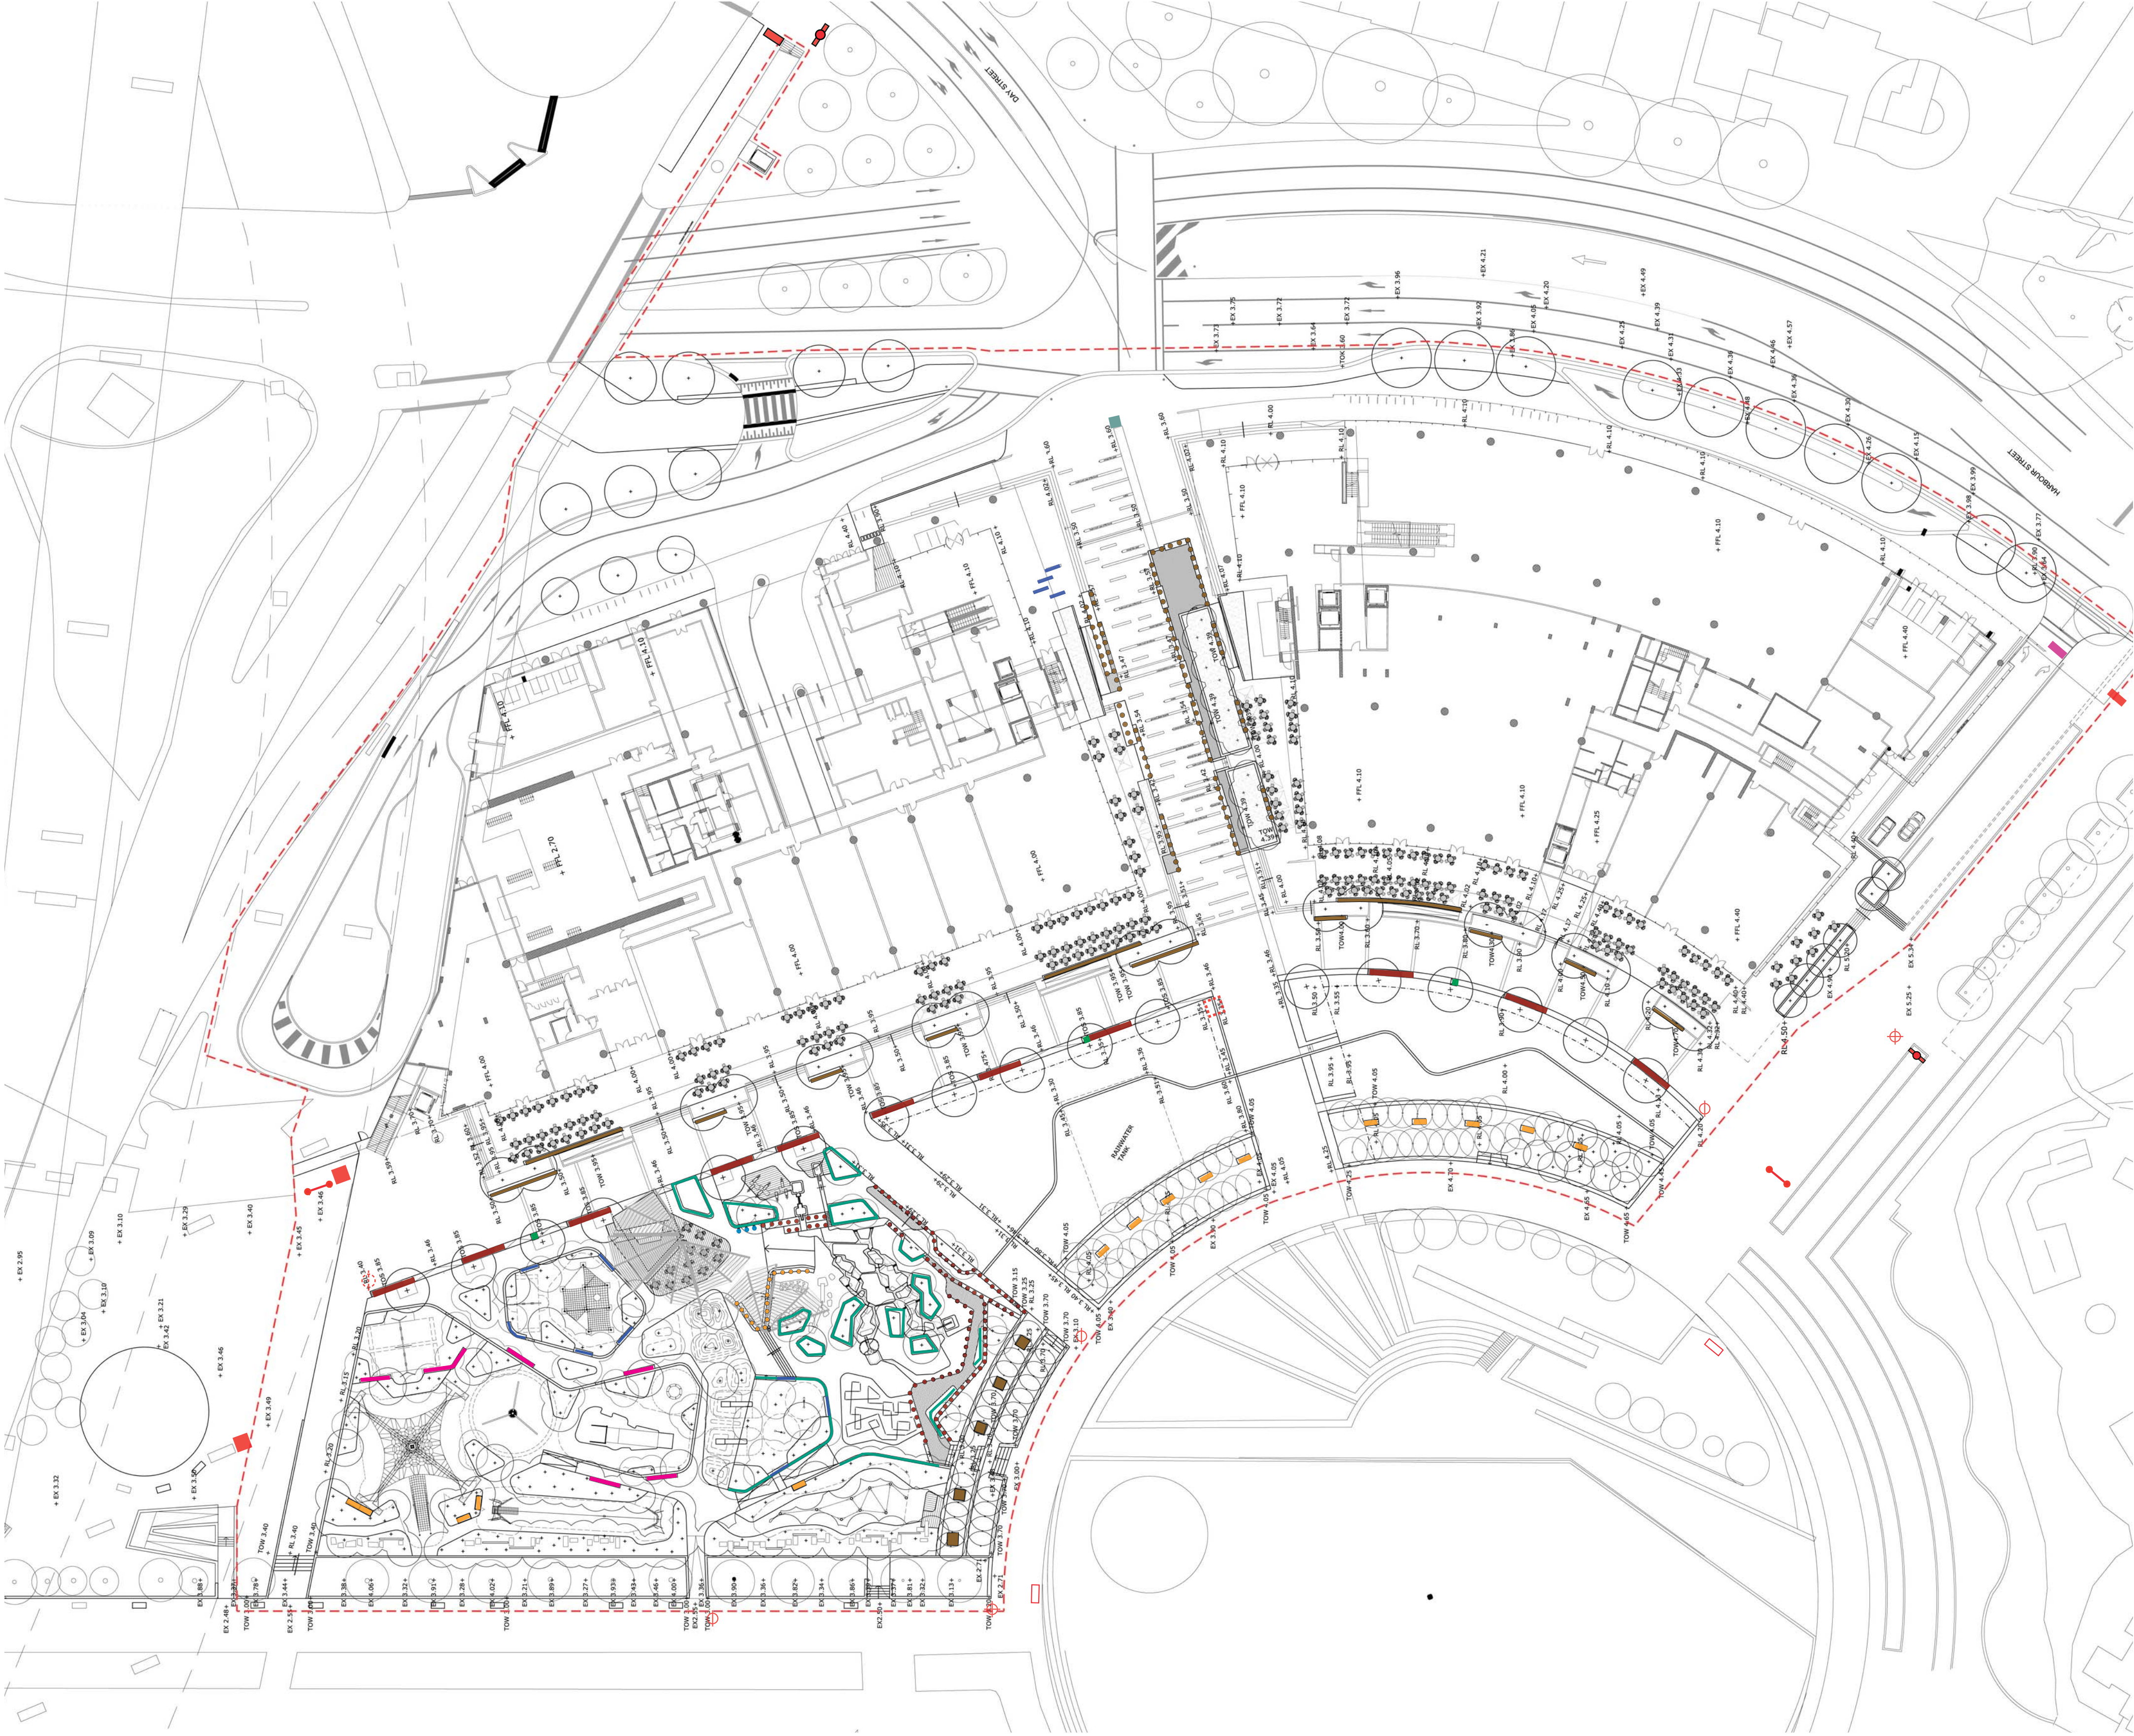

Key: Seating

- Seating bench with back (relocated existing benches) = 15 no.
- Seating bench with back (part of playground structure)
- Seating without back: Type 1 - 6000 x 800 x 450mm height precast concrete benches with recycled timber seat = 11 no.
- Seating without back: Type 2 - length varies x 500 x 450mm height timber seat = 12 no.
- Informal seating (part of Civic Connector / podium terrace structure)
- Informal seating (part of playground structure)
- Seating bench without back - concrete
- Seating bench without back - concrete (part of playground structure)
- Seating bench with back (custom furniture)
- Timber seating bench - square 1500mm x 1500mm (playground)

Key: Signage and Furniture

- Existing Primary Directional Marker
- Existing Secondary Directional Marker
- Proposed Secondary Directional Marker with directions to Cockle Bay, Chinese Gardens, Powerhouse Museum, Maritime Museum and City
- Existing Pedestrian Amenity Marker
- Proposed Pedestrian Amenity Marker with directions to Chinese Gardens, Cockle Bay and City
- Existing Primary Map (replace map)
- Existing Entry Marker
- Proposed entry marker
- Relocated Existing Entry marker
- Existing Entry marker to be relocated
- Existing Place Identification Marker
- Existing JC Deceaux sign
- Relocated existing rubbish bins = 4 no.
- Water fountain = 3 no.