
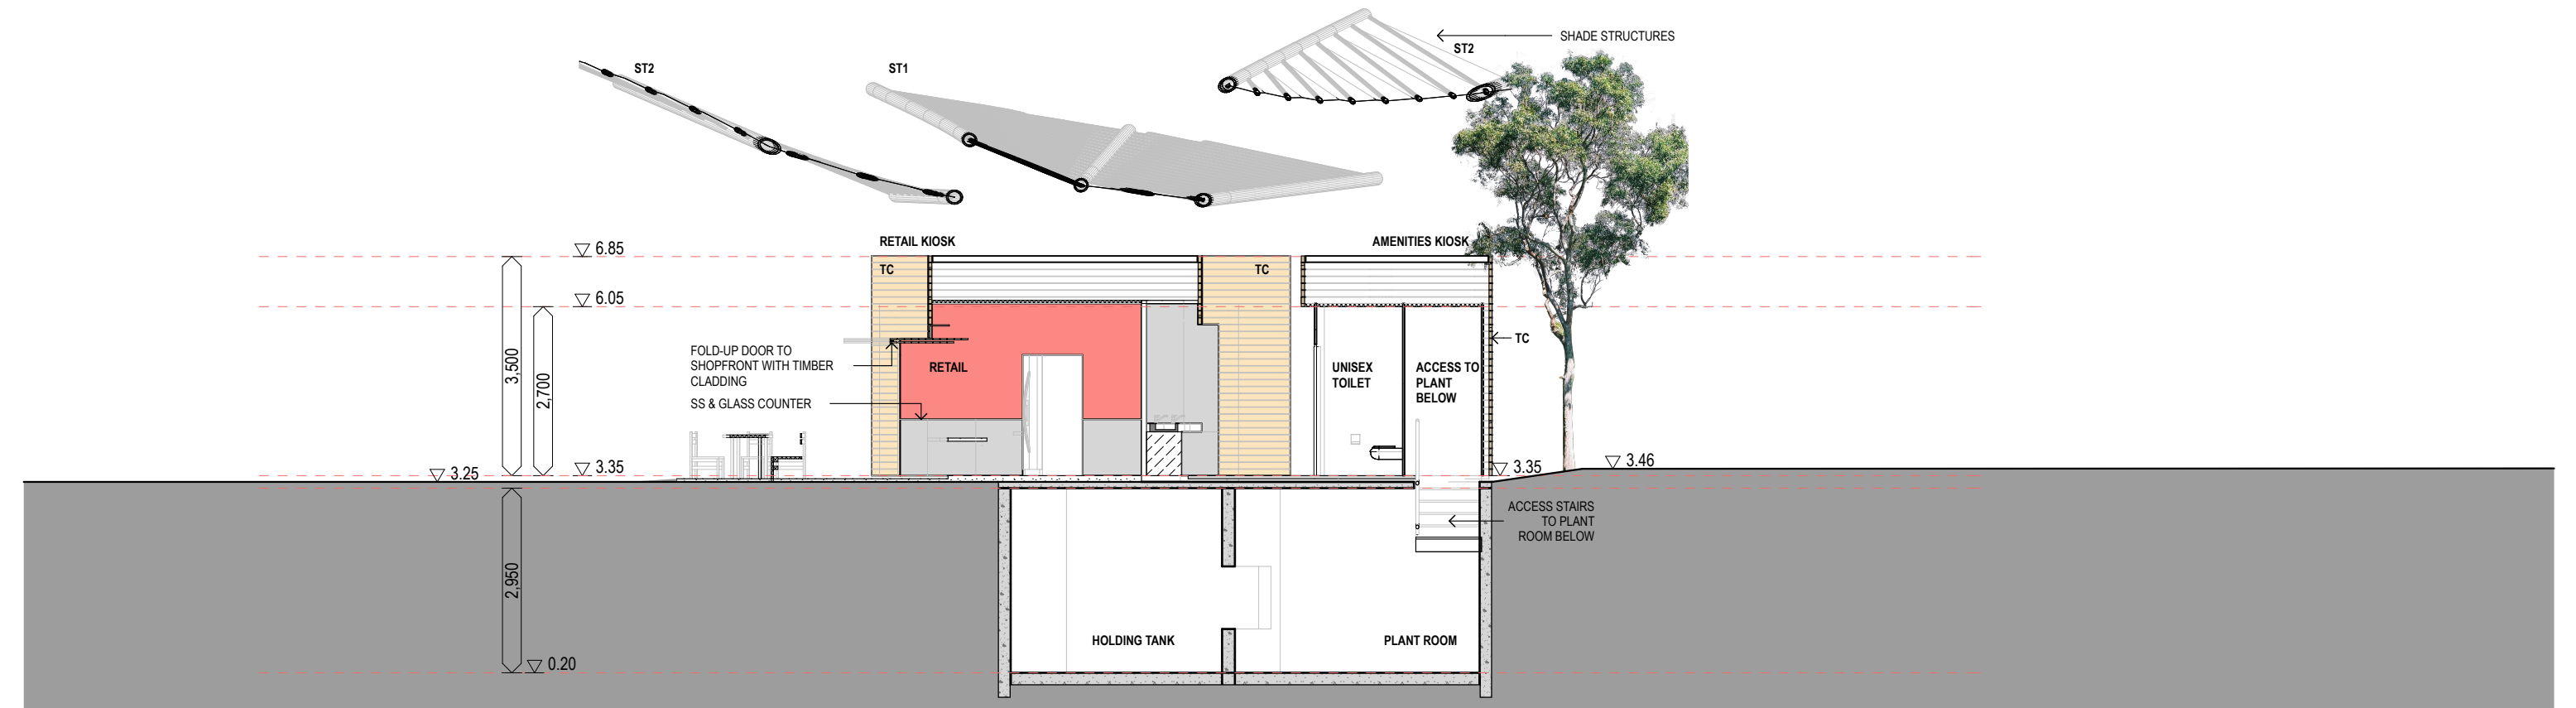


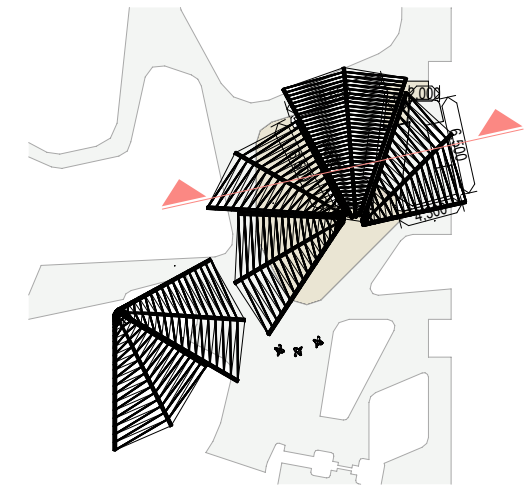

Kiosks Interior
1:100