



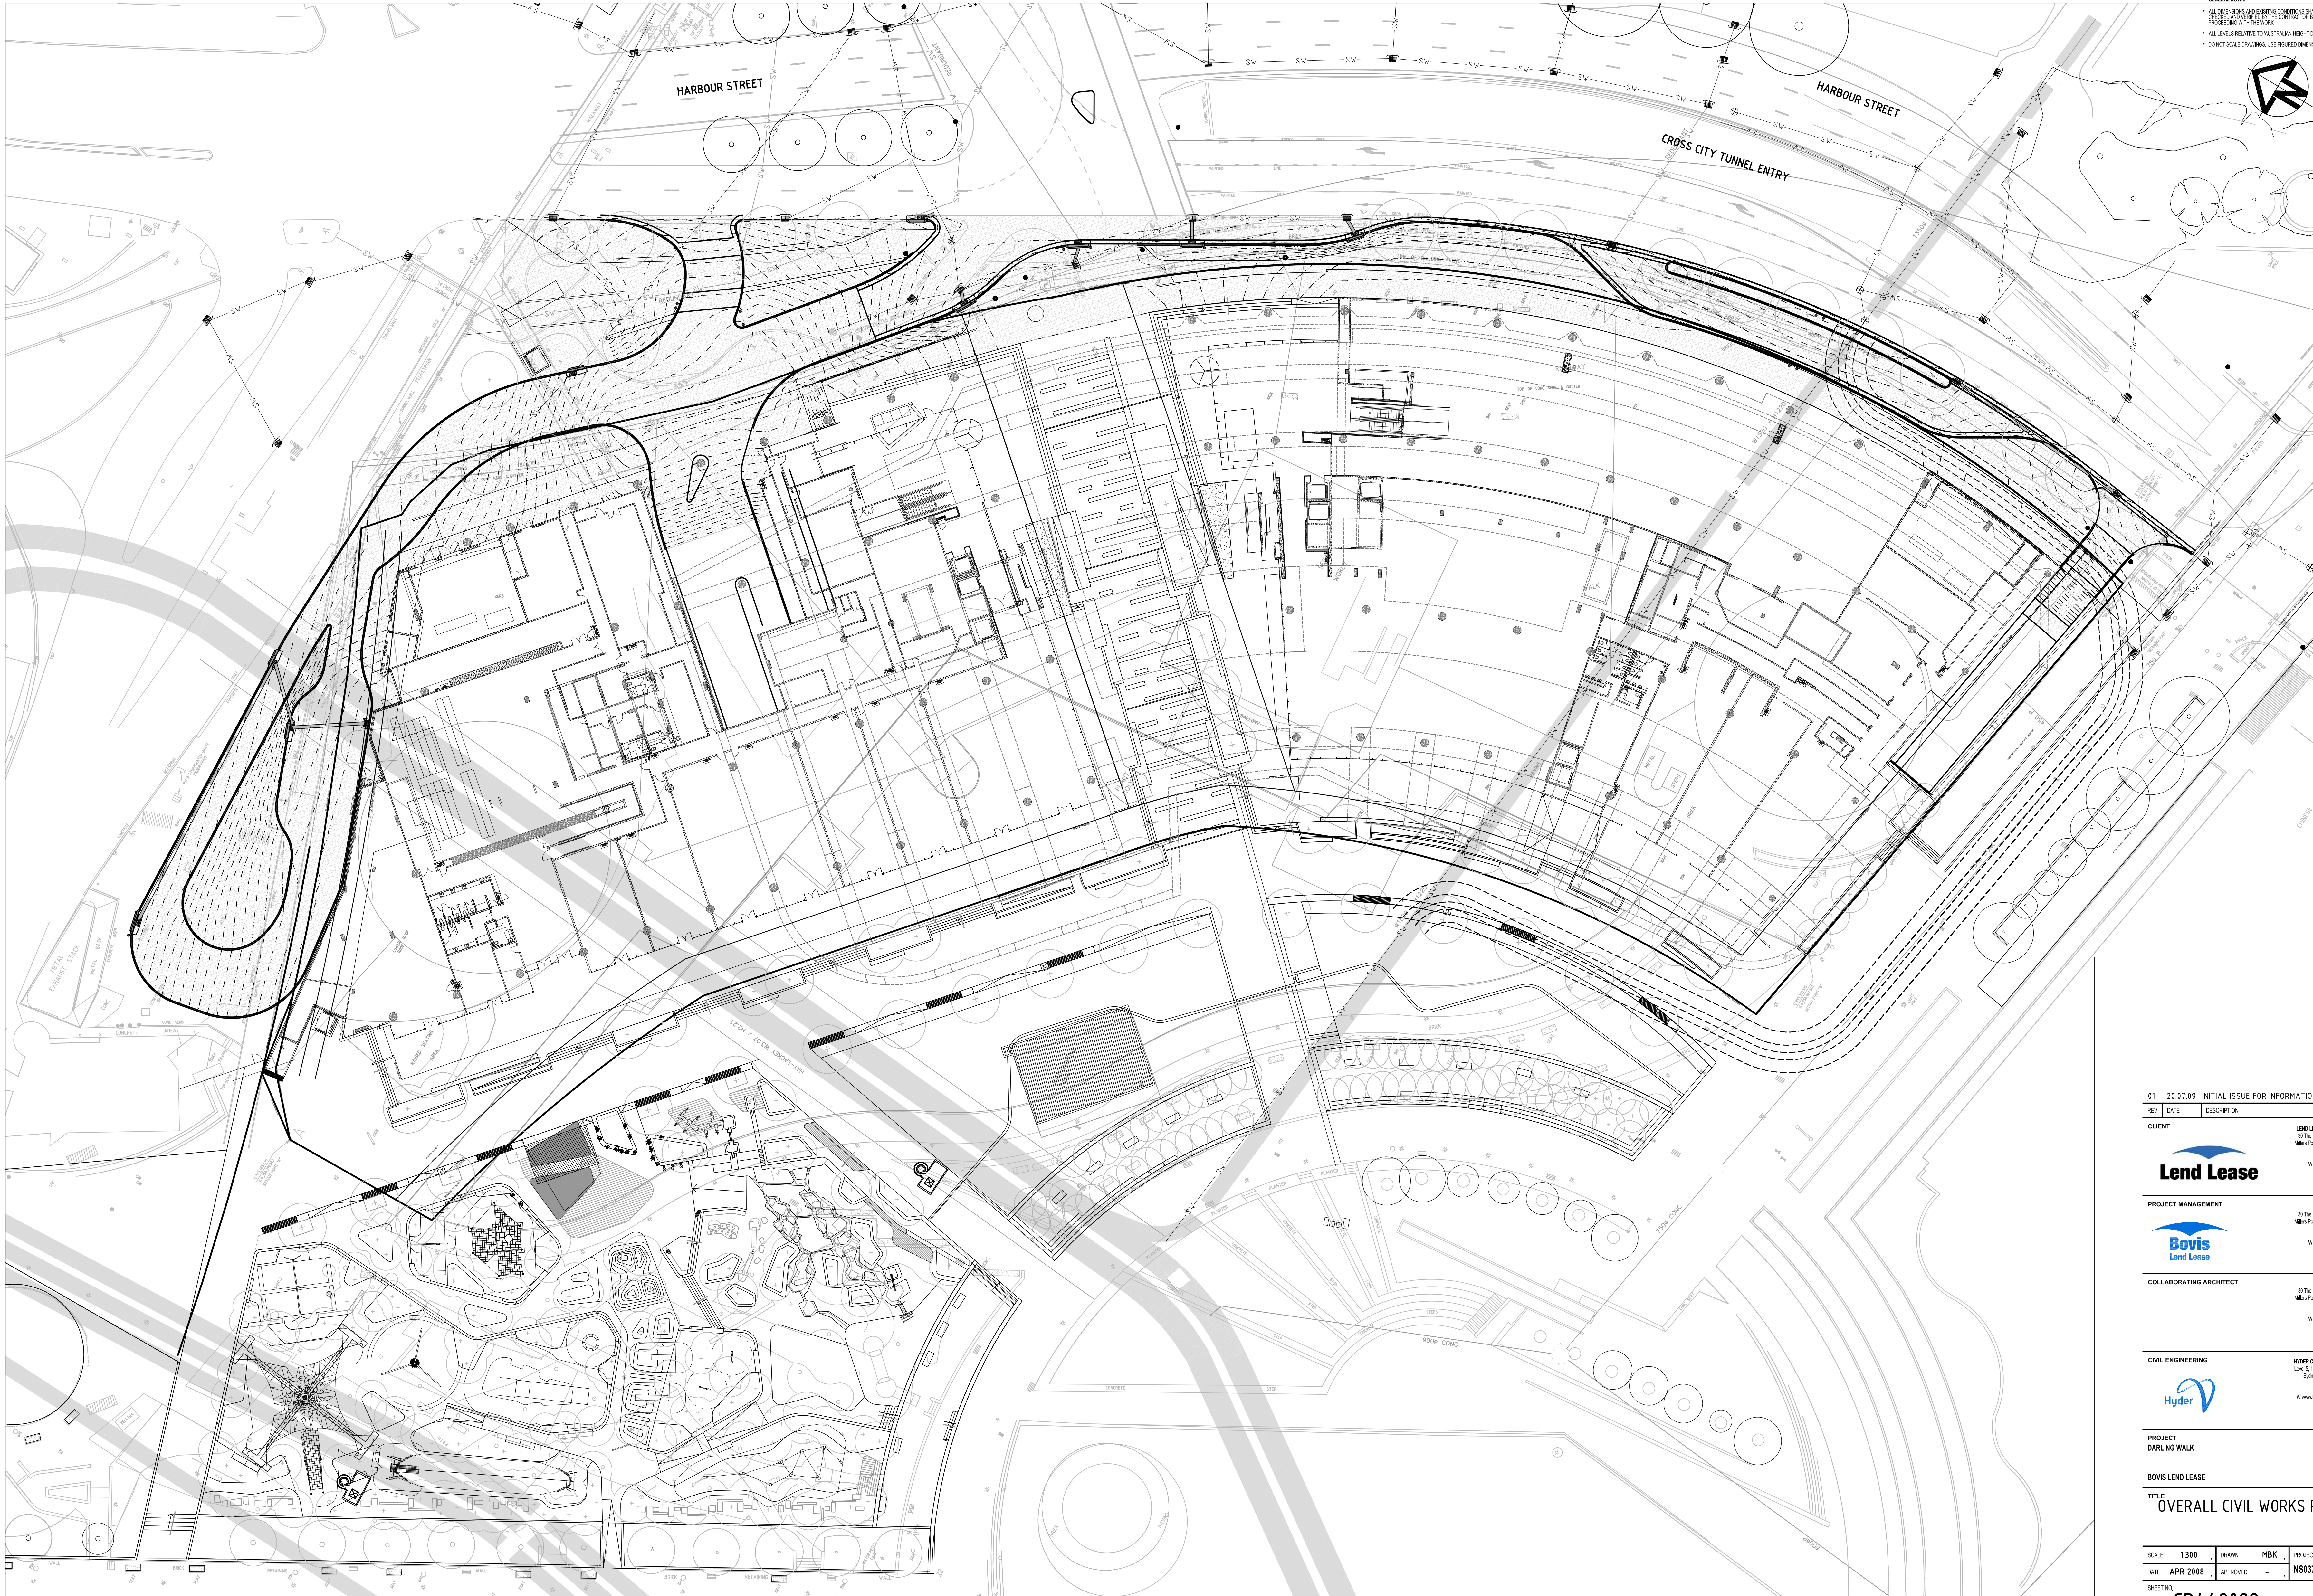

- GENERAL NOTES
- ALL DIMENSIONS AND EXISTING CONDITIONS SHALL BE CHECKED AND VERIFIED BY THE CONTRACTOR BEFORE PROCEEDING WITH THE WORK.
 - ALL LEVELS RELATIVE TO AUSTRALIAN HEIGHT DATUM.
 - DO NOT SCALE DRAWINGS. USE FIGURED DIMENSIONS ONLY.

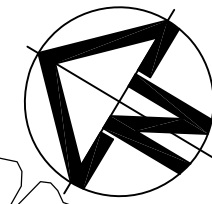

01	20.07.09	INITIAL ISSUE FOR INFORMATION	MBK
REV.	DATE	DESCRIPTION	BY

CLIENT

Lend Lease
30 The Borel, 50 Hickson Road
Mills Ponds NSW 2000 Australia
T +61 2 9236 6111
F +61 2 9237 8591
W www.lendlease.com.au

PROJECT MANAGEMENT

Bovis Lend Lease
30 The Borel, 50 Hickson Road
Mills Ponds NSW 2000 Australia
T +61 2 9236 6111
F +61 2 9237 8591
W www.lendlease.com.au

COLLABORATING ARCHITECT

Lend Lease Design
30 The Borel, 50 Hickson Road
Mills Ponds NSW 2000 Australia
T +61 2 9236 6111
F +61 2 9237 8591
W www.lendlease.com.au

CIVIL ENGINEERING

Hyder
Level 5, 141 Walker Street, North Sydney NSW 2060 Australia
T +61 2 9807 0600
F +61 2 9807 0601
W www.hyderconsulting.com.au


PROJECT
DARLING WALK

BOVIS LEND LEASE
TITLE
OVERALL CIVIL WORKS PLAN


SCALE	1:300	DRAWN	MBK	PROJECT CODE
DATE	APR 2008	APPROVED	-	NS03788

SHEET NO.
CD442082

01

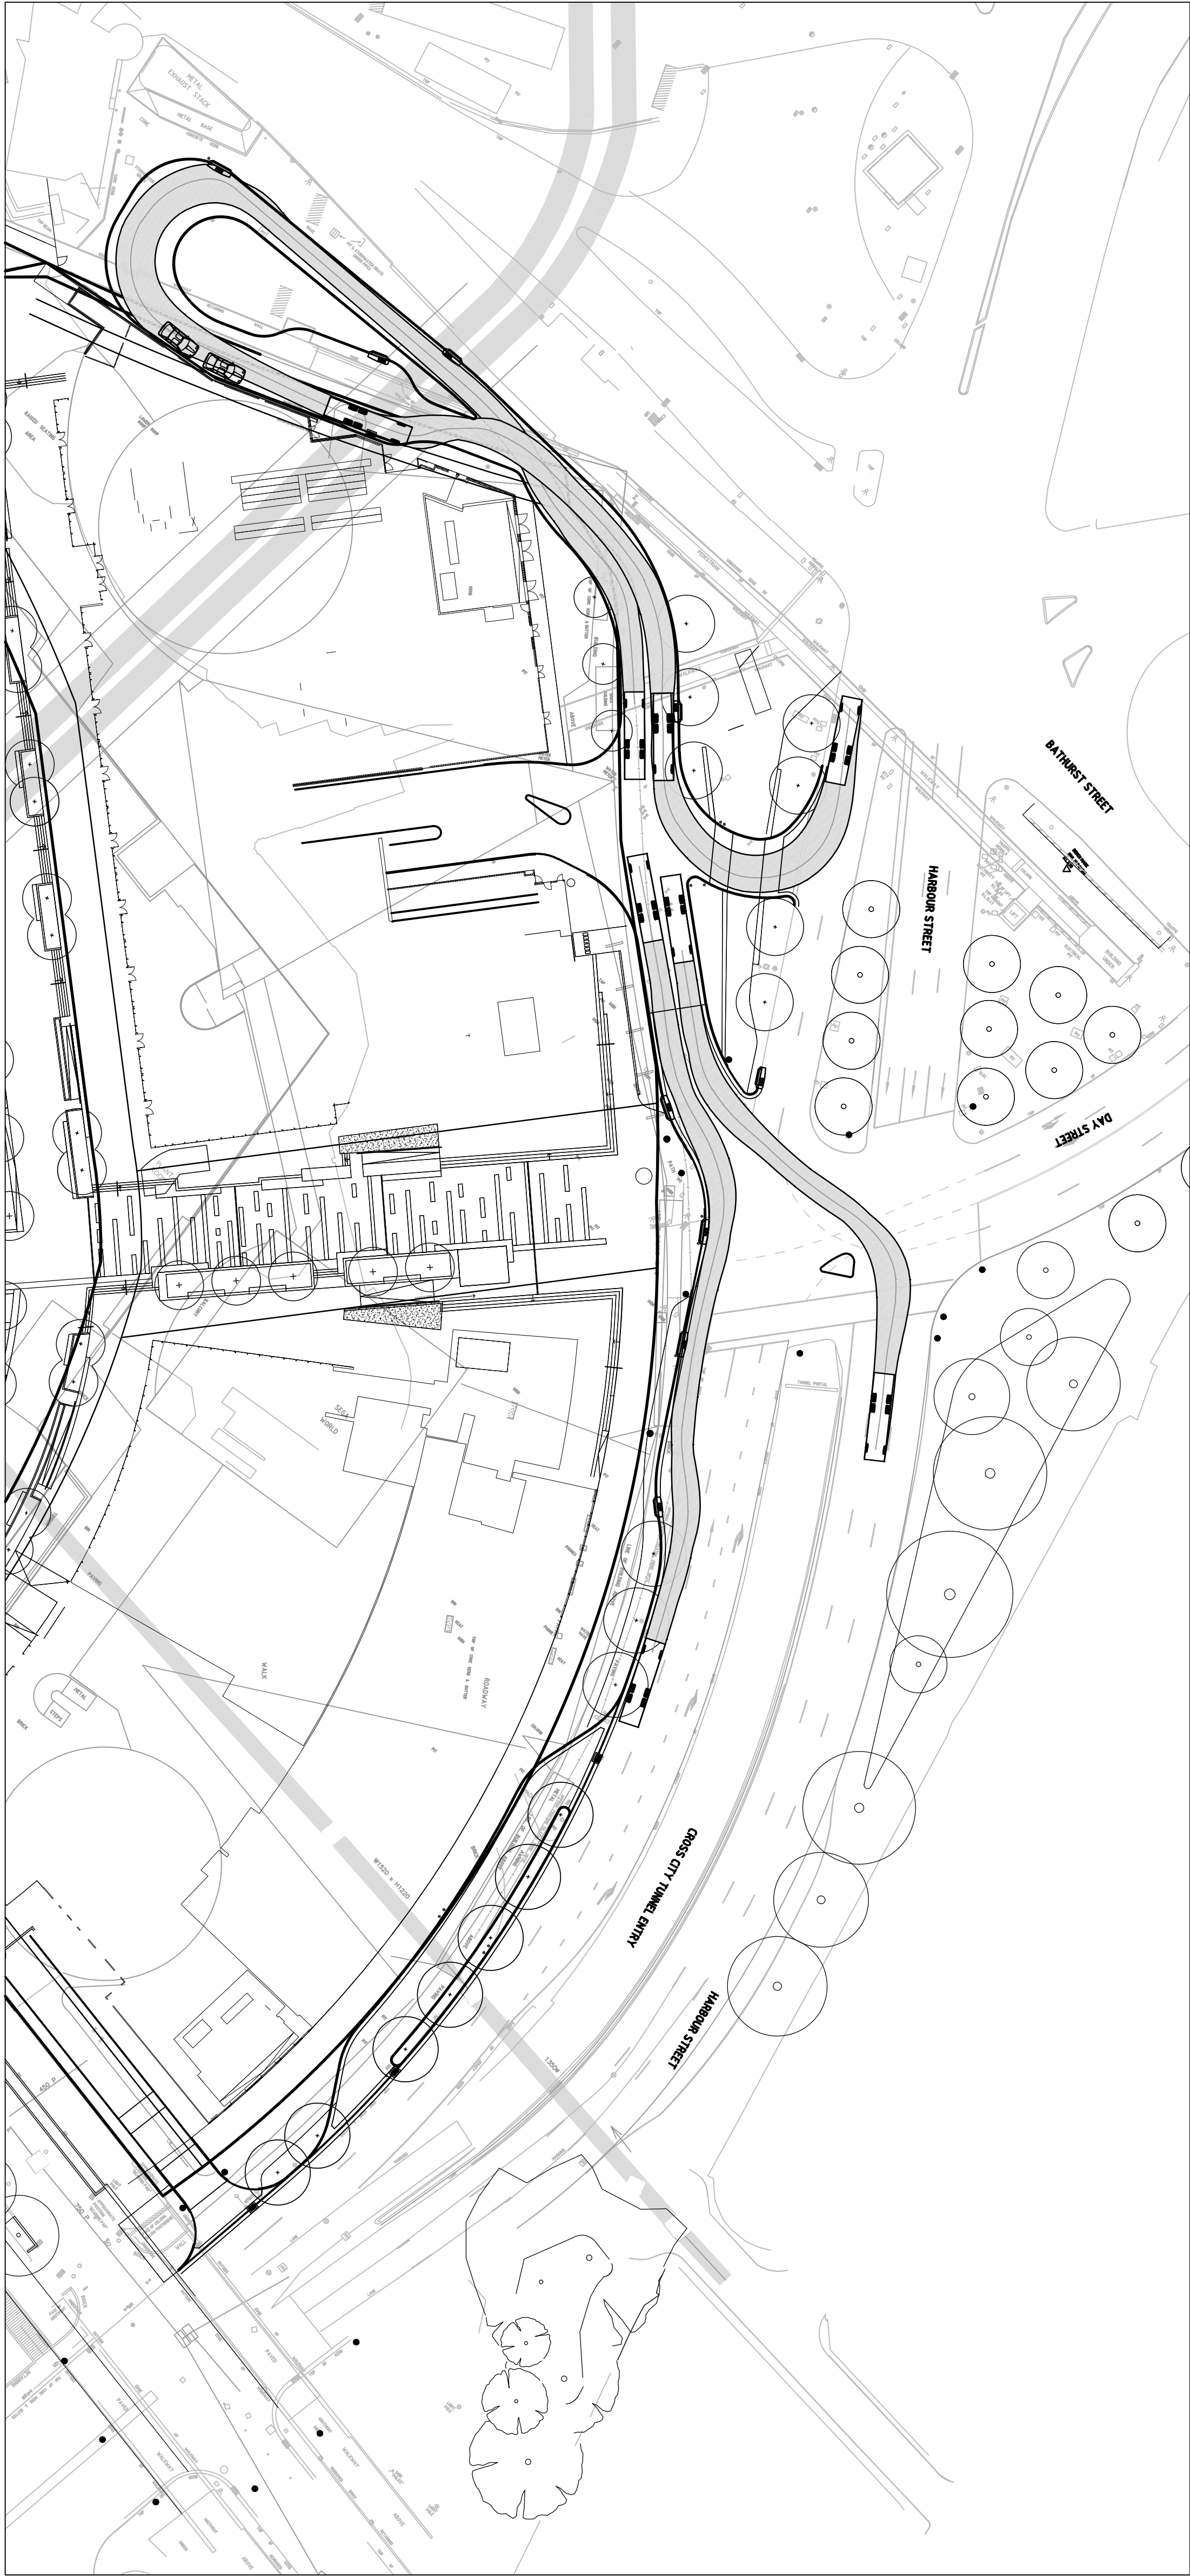



AUSTRALIAN STANDARDS 10.7m HRV @ 15Km/h
BASED ON AUSTRALIAN STANDARDS 1989 HEAVY RIGID VEHICLE TEMPLATE

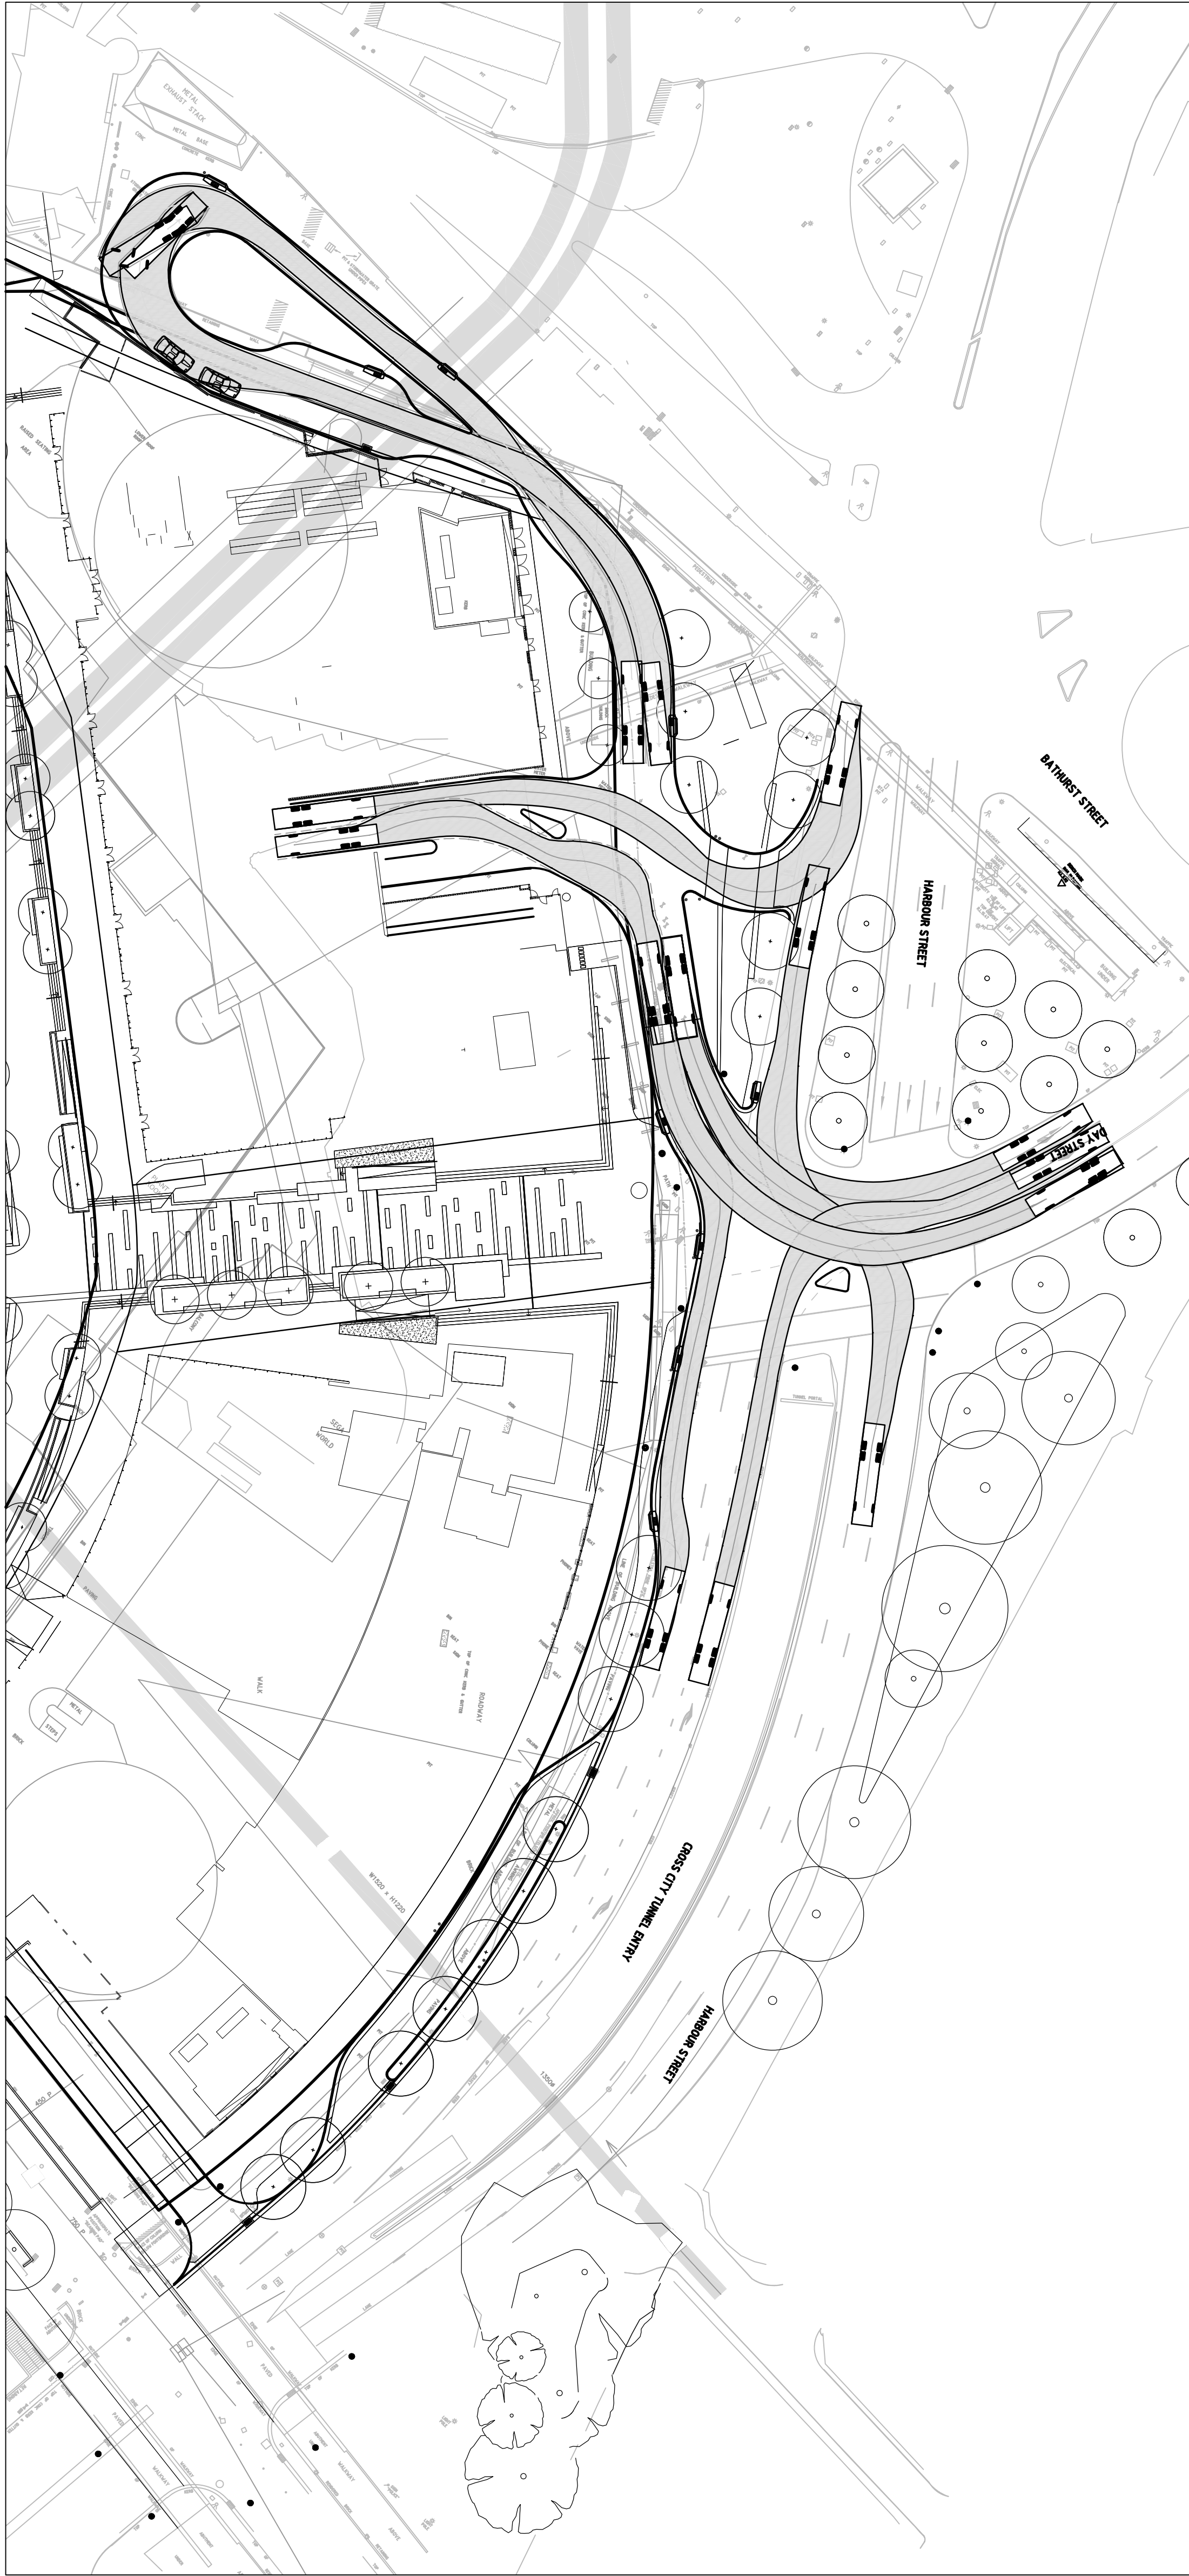

AUSTROADS 12.5m HRV @ 15Km/h



USER DEFINED 14m SEMI TRAILER @ 15Km/h
BASED ON AUSTROADS 19.0m SEMI TRAILER VEHICLE TEMPLATE (TRAILER LENGTH REDUCED)

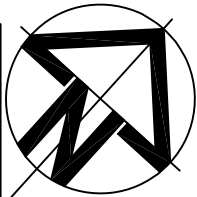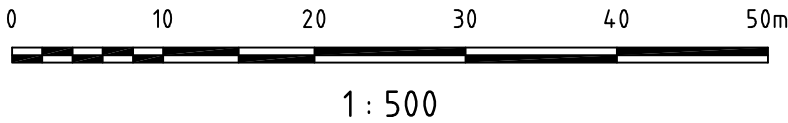

GENERAL NOTES

- ALL DIMENSIONS AND EXISTING CONDITIONS SHALL BE CHECKED AND VERIFIED BY THE CONTRACTOR BEFORE PROCEEDING WITH THE WORK
- ALL LEVELS RELATIVE TO AUSTRALIAN HEIGHT DATUM
- DO NOT SCALE DRAWINGS, USE FIGURED DIMENSIONS ONLY

01	20.07.09	INITIAL ISSUE FOR INFORMATION	MK
REV.	DATE	DESCRIPTION	BY
CLIENT		LEND LEASE DEVELOPMENT 30 The Borel, 50 Harbour Road Milton Park NSW 2500 Australia T +61 2 9236 6111 F +61 2 9237 8551 W www.lendlease.com.au	
PROJECT MANAGEMENT		BOVIS LEND LEASE 30 The Borel, 50 Harbour Road Milton Park NSW 2500 Australia T +61 2 9236 6111 F +61 2 9237 8551 W www.lendlease.com.au	
COLLABORATING ARCHITECT		LEND LEASE DESIGN 30 The Borel, 50 Harbour Road Milton Park NSW 2500 Australia T +61 2 9236 6111 F +61 2 9237 8551 W www.lendlease.com.au	
CIVIL ENGINEERING		HYDER CONSULTING PTY LTD Level 5, 141 Walker Street, North Sydney NSW 2060 Australia T +61 2 9697 0600 F +61 2 9697 0601 W www.hyderconsulting.com.au	
PROJECT		DARLING WALK	
BOVIS LEND LEASE		TITLE	
SCALE		PROJECT CODE	
DATE		APPROVED	
SHEET NO.		NS03788	
CD442085		01	