

DP 867854
Registered: 19.5.1997.
This is sheet 2 of my plan in 5 sheets
dated 3/2/97

Signature: *P. Hartenberg*
Surveyor registered under Surveyors Act, 1928.
This is sheet 2 of the plan of site covered by my certificate No. of

General Manager/authorized person
L.G.A.: SYDNEY CITY
Locality: PYRMONT
Parish: ST. ANDREW
County: CUMBERLAND

For use where space is insufficient in any panel on Plan Form 2.
Lengths are in metres. Reduction Ratio 1:250
SURVEYORS REFERENCE: 75450A22



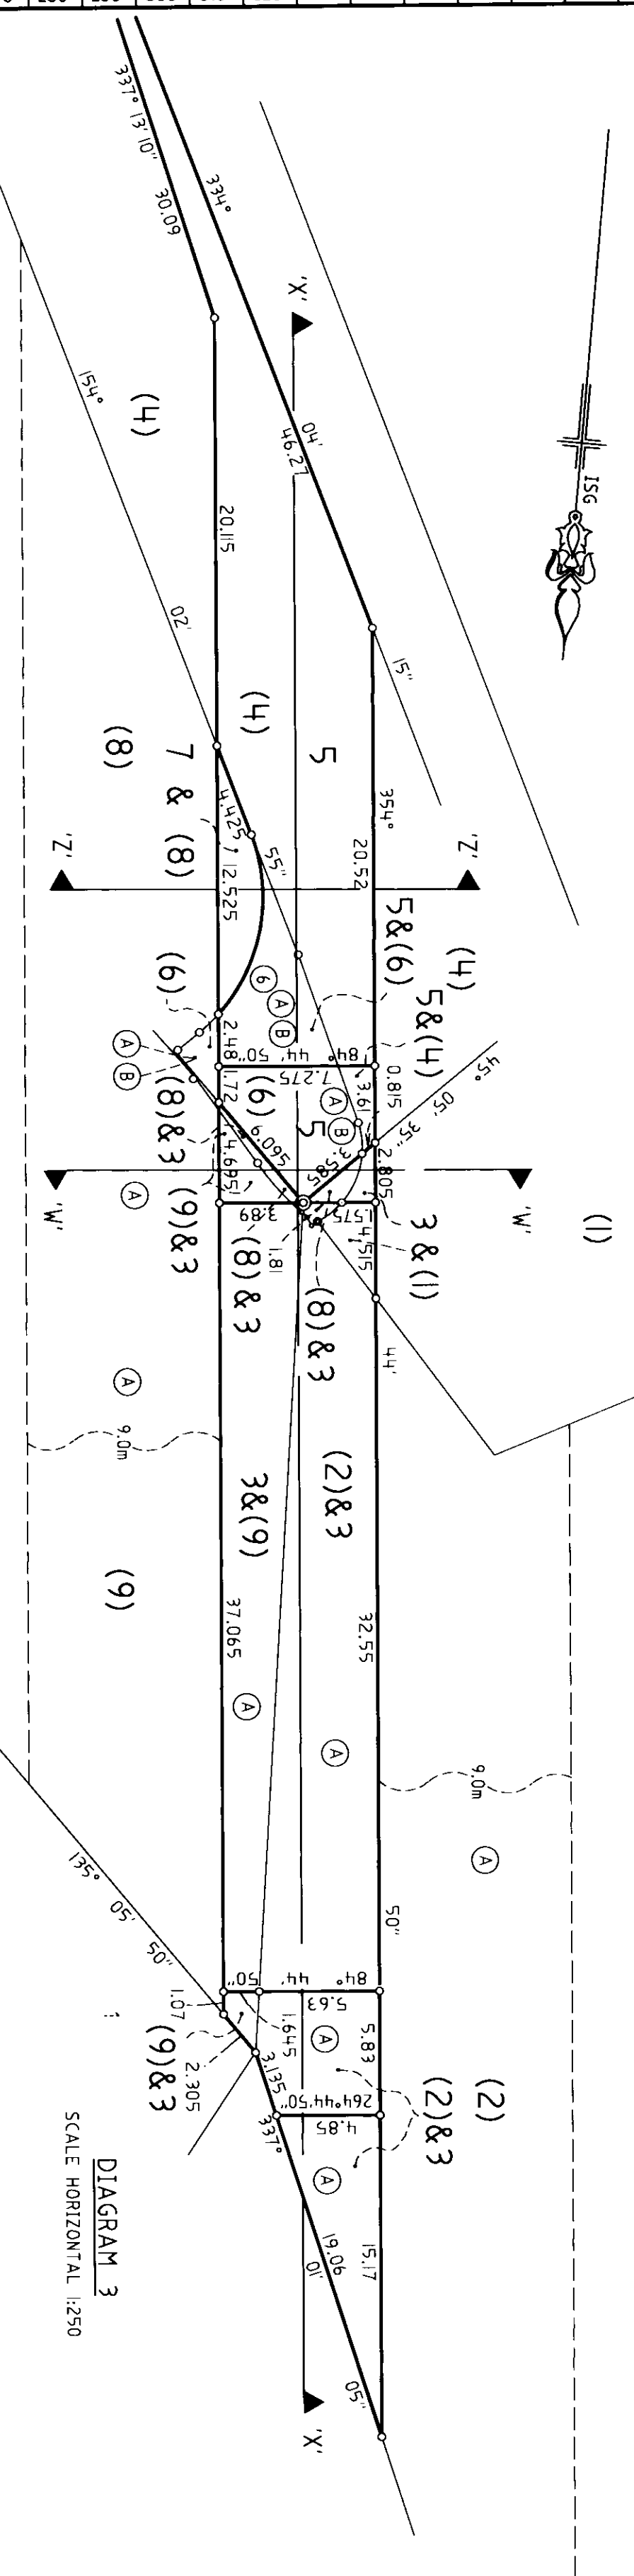



DIAGRAM 3
SCALE HORIZONTAL 1:250

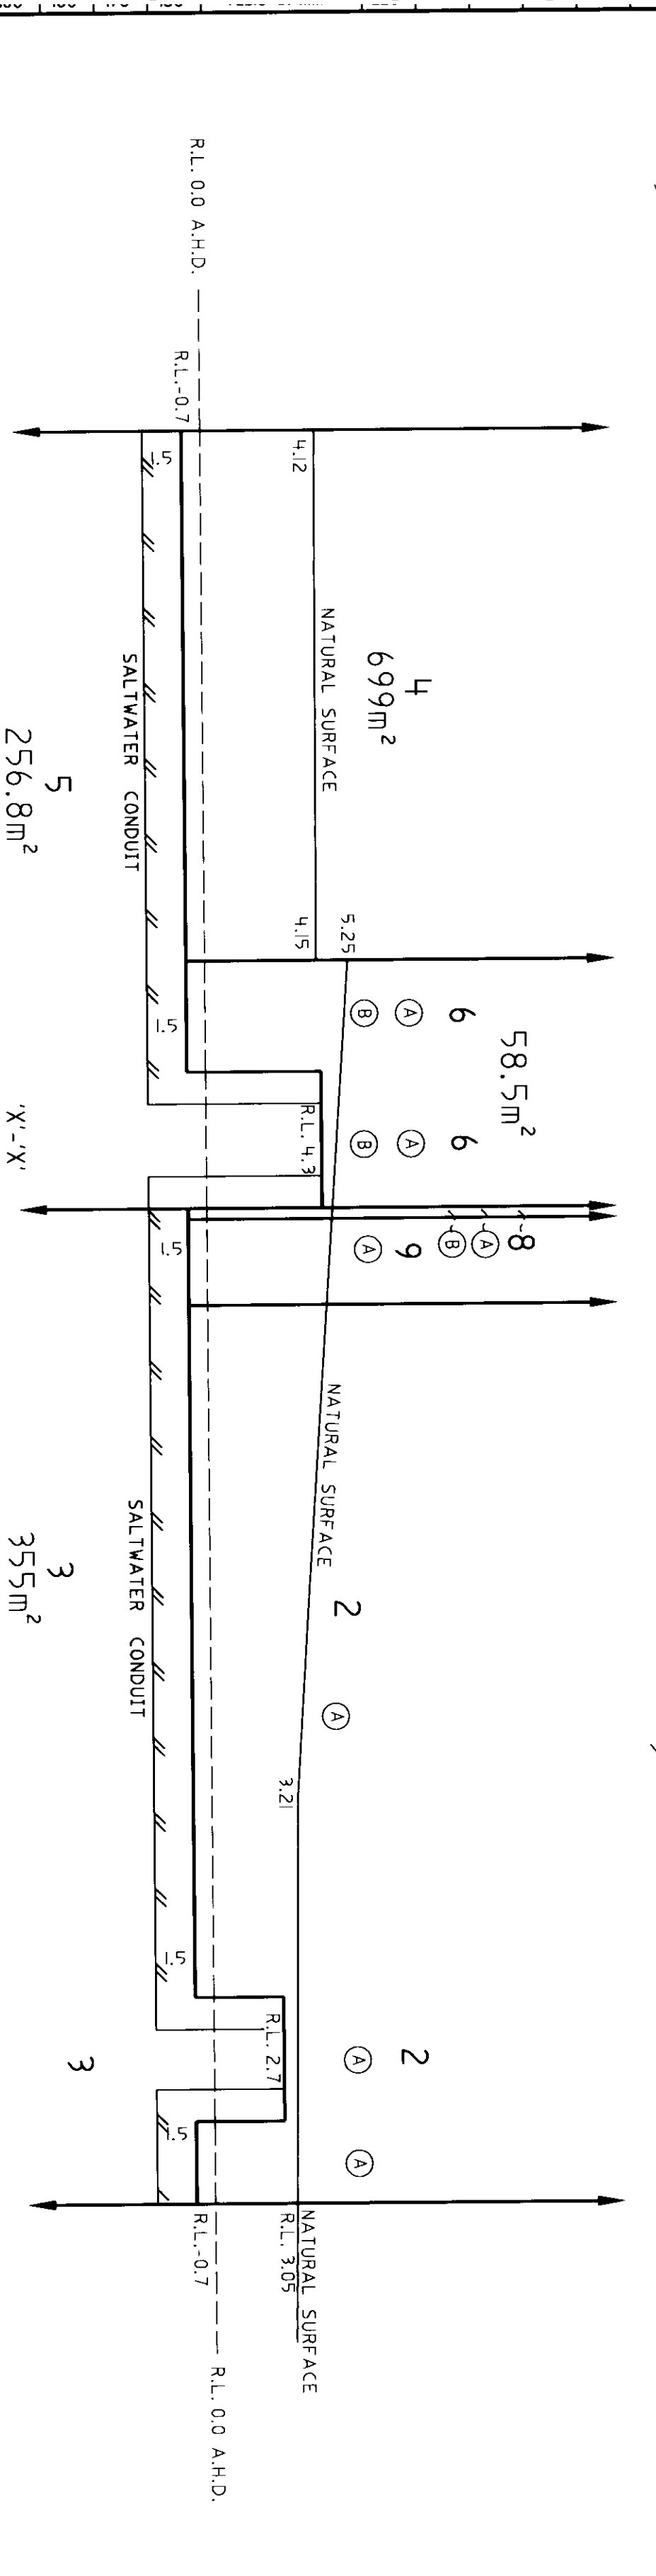

CROSS SECTION
SCALE HORIZONTAL 1:250
VERTICAL 1:200

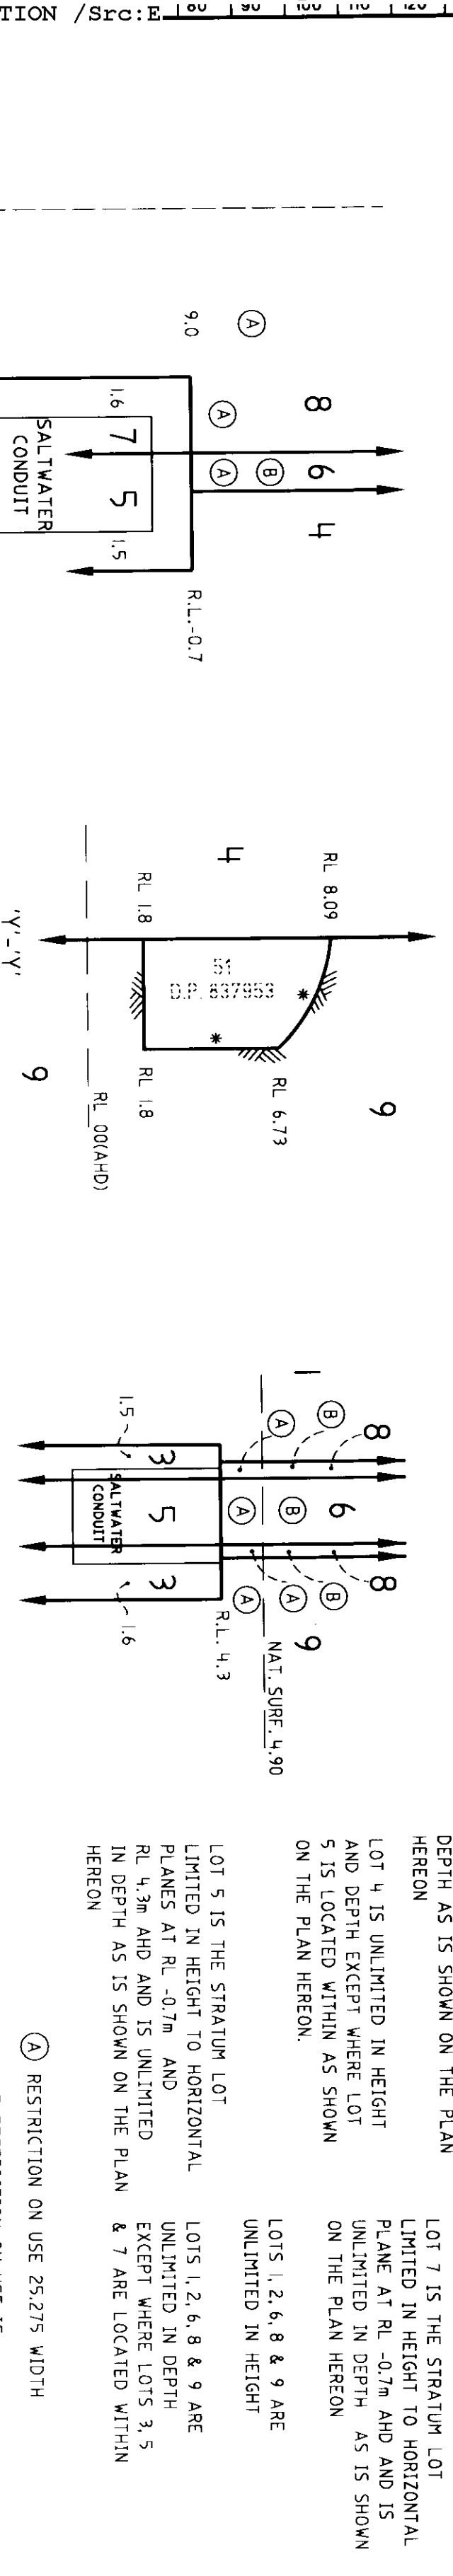

CROSS SECTION
SCALE HORIZONTAL 1:250
VERTICAL 1:200

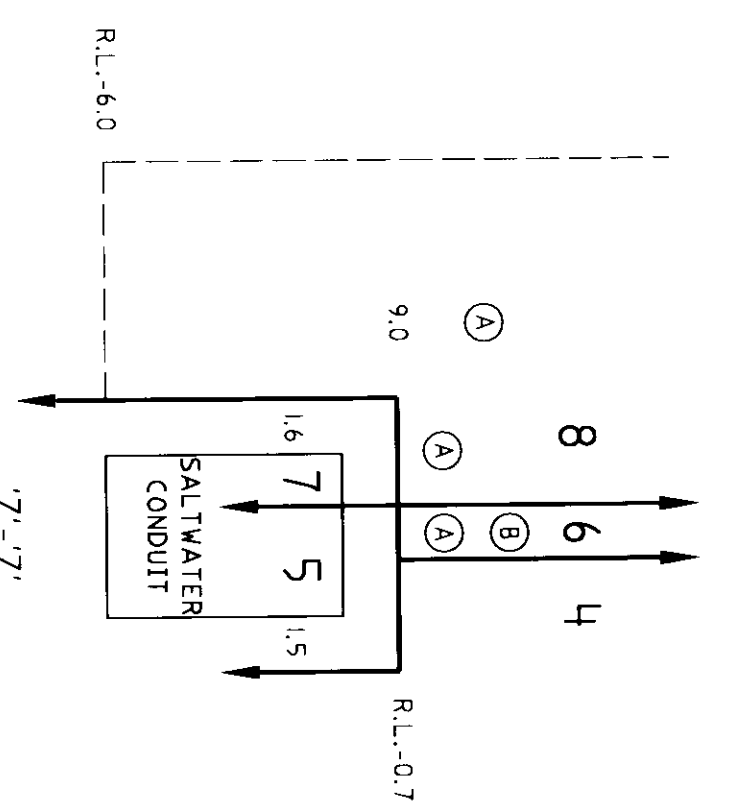

CROSS SECTION
SCALE HORIZONTAL 1:200
VERTICAL 1:200

Plan Drawing only to appear in this space

LOT 3 IS THE STRATUM LOT LIMITED IN HEIGHT TO HORIZONTAL PLANES AT RL -0.7m, RL 2.7m AND RL 4.3m AHD AND IS UNLIMITED IN DEPTH AS IS SHOWN ON THE PLAN HEREON

LOT 4 IS UNLIMITED IN HEIGHT AND DEPTH EXCEPT WHERE LOT 5 IS LOCATED WITHIN AS SHOWN ON THE PLAN HEREON.

LOT 5 IS THE STRATUM LOT LIMITED IN HEIGHT TO HORIZONTAL PLANES AT RL -0.7m AND RL 4.3m AHD AND IS UNLIMITED IN DEPTH AS IS SHOWN ON THE PLAN HEREON

LOTS 1, 2, 6, 8 & 9 ARE UNLIMITED IN HEIGHT

LOTS 1, 2, 6, 8 & 9 ARE UNLIMITED IN DEPTH EXCEPT WHERE LOTS 3, 5 & 7 ARE LOCATED WITHIN

LOT 7 IS THE STRATUM LOT LIMITED IN HEIGHT TO HORIZONTAL PLANE AT RL -0.7m AHD AND IS UNLIMITED IN DEPTH AS IS SHOWN ON THE PLAN HEREON

(A) RESTRICTION ON USE 25.275 WIDTH
THE RESTRICTION ON USE IS THE STRATUM LIMITED IN DEPTH TO RL-6.0m EXCLUDING LOTS 3, 5 & 7.

(B) EASEMENT FOR ACCESS PURPOSES VARIABLE WIDTH

* DENOTES BOUNDARY IS FACE OF STRUCTURE

ALL HEIGHTS RELATE TO AUSTRALIAN HEIGHT DATUM

Registered: 19.5.1997.




dated 3/2/91

Surveyor registered under Surveyors Act, 1929.

of sheets covered by my certificate No.

Lengths are in metres. Reduction Ratio 1:1250



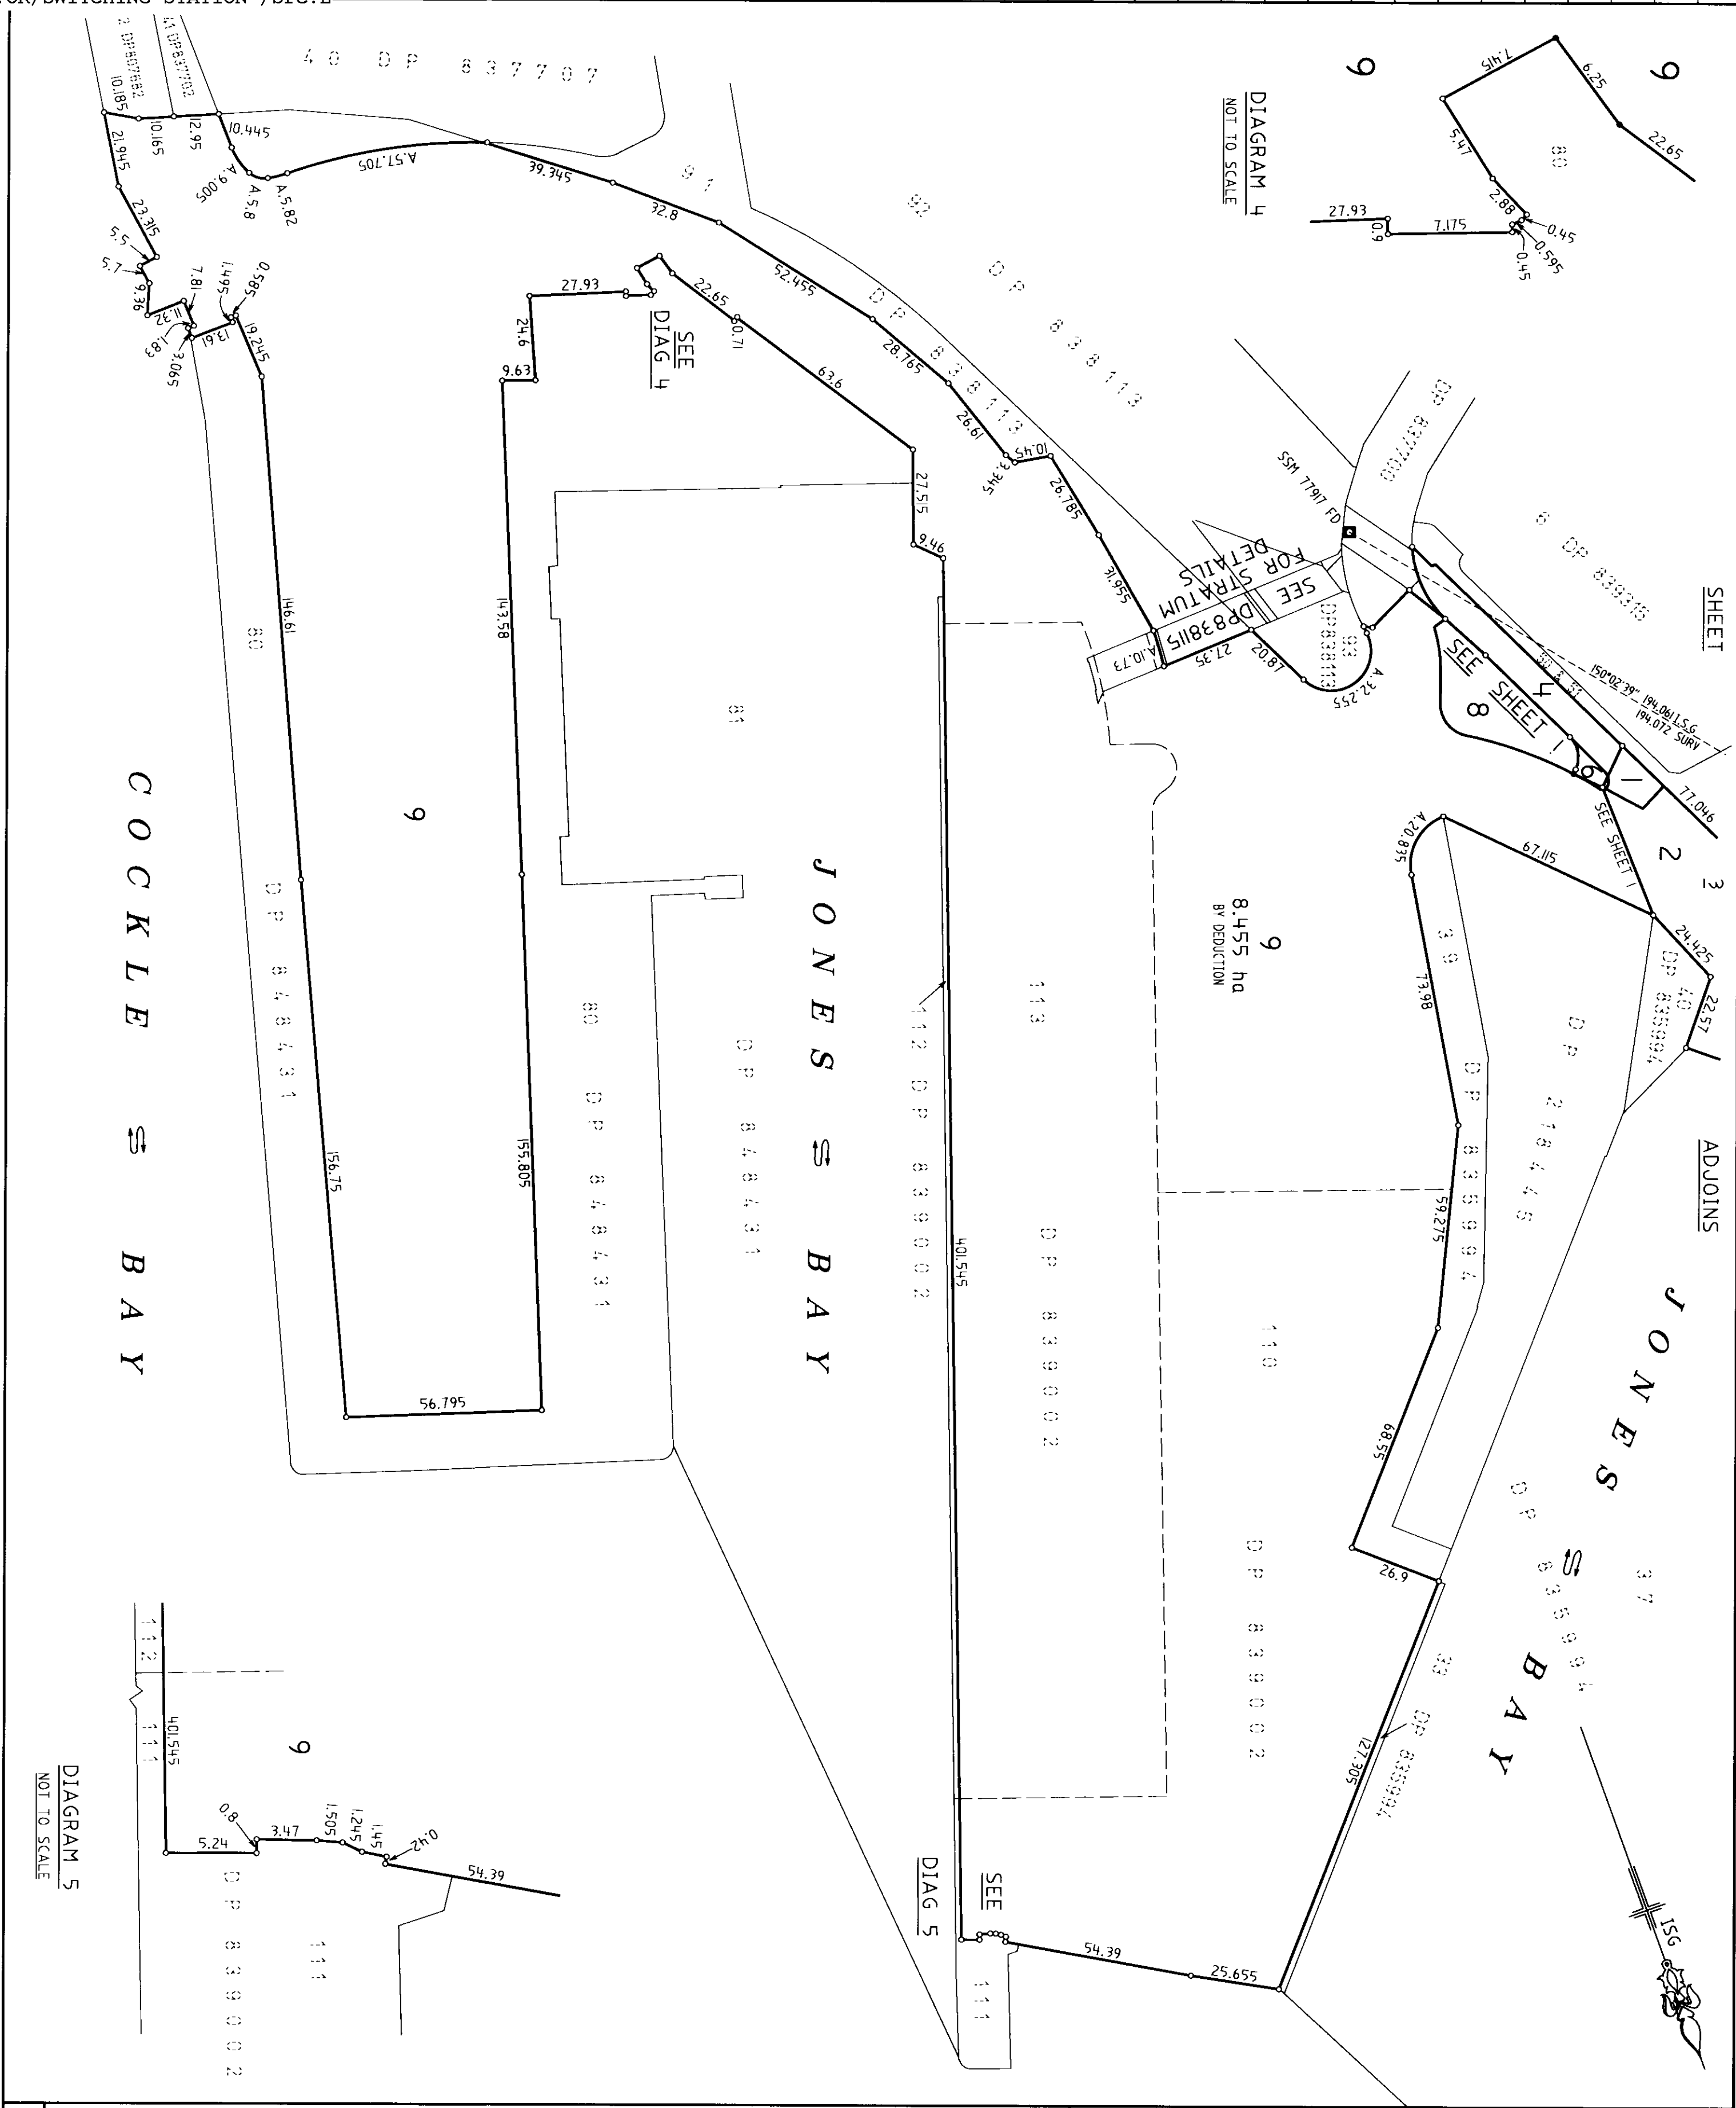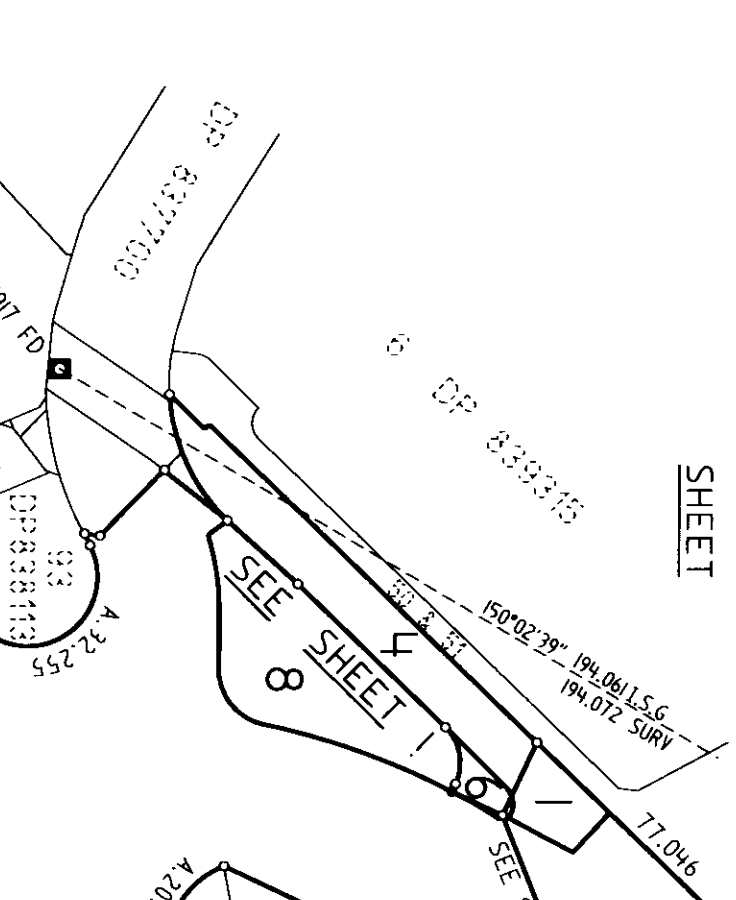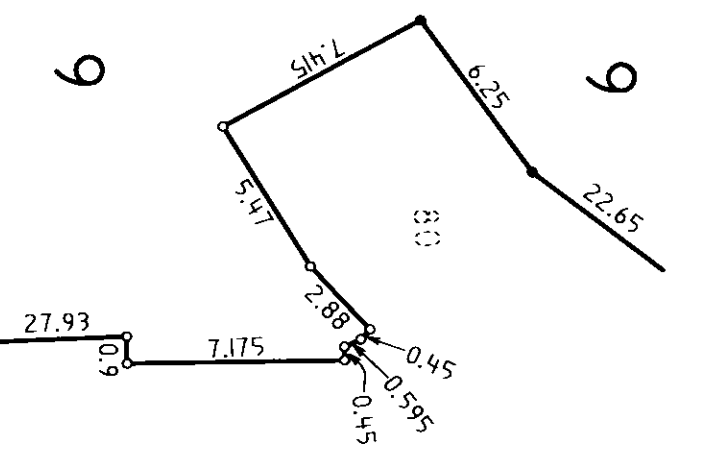

DP 867854
Registered: 19.5.1997.

This is sheet 4 of my plan in 5 sheets
dated 3/2/97

Signature: J. Hartley
Surveyor registered under Surveyors Act, 1928

This is sheet 4 of the plan of
sheets covered by my certificate No. of

General Manager/authorised person

L.G.A.: SYDNEY
Locality: PYRMONT
Parish: ST ANDREW
County: CUMBERLAND

For use where space is insufficient in any panel on Plan Form 2

Lengths are in metres. Reduction Ratio 1:1250
SURVEYORS REFERENCE: 7545DA24


10	20	30	40	50	60	70	80	90	100	110	120	130	140	150	160	170	180	Table of mm	220	230	240	250	260	270	280	290	300	310	320	330	340	350	360	370	380	390
----	----	----	----	----	----	----	----	----	-----	-----	-----	-----	-----	-----	-----	-----	-----	-------------	-----	-----	-----	-----	-----	-----	-----	-----	-----	-----	-----	-----	-----	-----	-----	-----	-----	-----

Req:R143640 /Doc:DP 0867854 P /Rev:20-May-1997 /Sts:OK.OK /Prt:04-Apr-2008 14:33 /Pgs:ALL /Seq:5 of 5
Ref:OR/SWITCHING STATION /Src:E


Plan Drawing only to appear in this space

SURVEYORS REFERENCE: 7545DA25

DP 867854

Registered:  19.5.1997.

This is sheet 5 of my plan in 5 sheets
dated 3/2/97

Signature 
Surveyor registered under Surveyors Act, 1928.

This is sheet of the plan of
sheets covered by my certificate No.
of

General Manager/authorised person


L.G.A.: SYDNEY

Locality: PYRMONT


Parish: ST ANDREW


County: CUMBERLAND

For use where space is insufficient in any panel on Plan
Form 2.


BRIAN NEWMAN
General Manager.

SIGNED by me, BRIAN NEWMAN, General
Manager, as delegate of the City West
Development Corporation and I hereby
certify that I have no notice of the
revocation of such delegation.

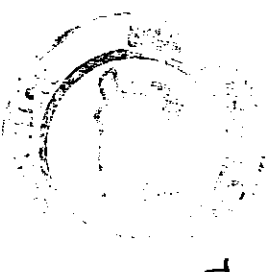
The official seal
of the City of Sydney
Authority
has affixed
here to.


LINDSAY GRAHAM
Chief Executive

Lengths are in metres. Reduction Ratio N.T.S.