


Pirrama Road Elevation

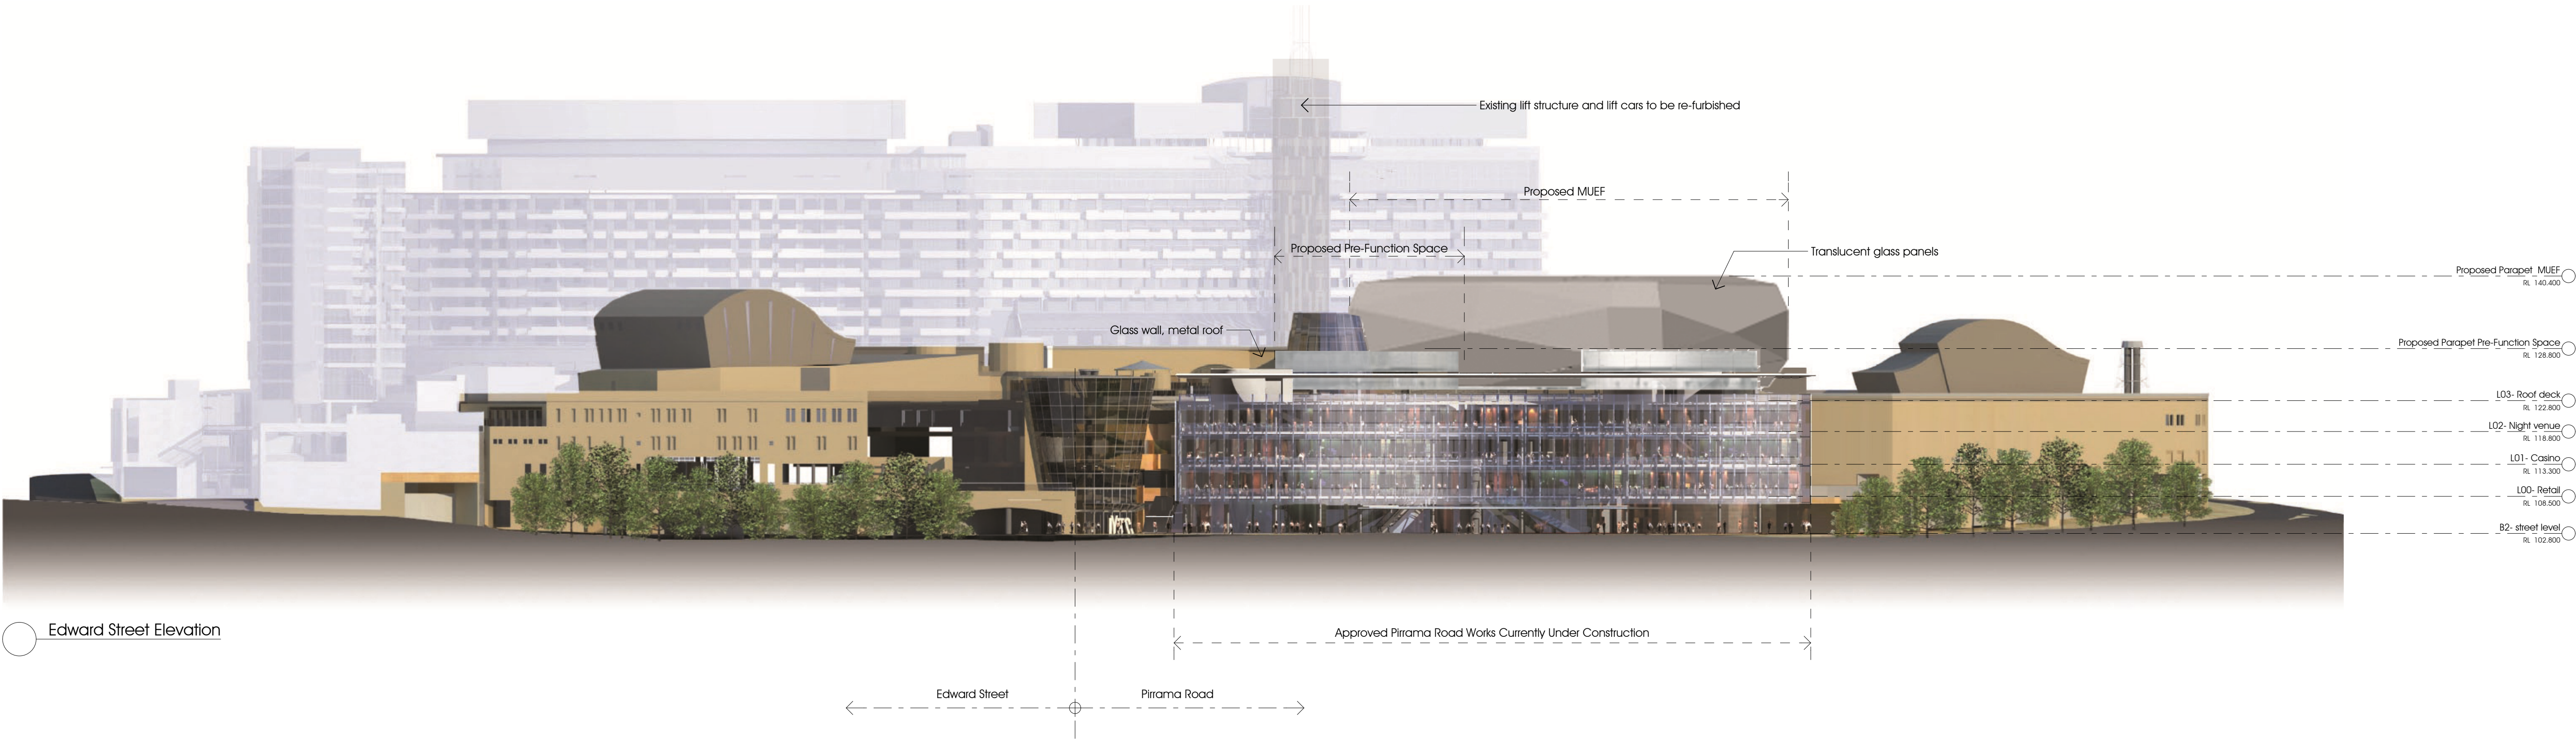

Edward Street Elevation

MUEF - DOP