


- Multi Purpose Venue
- Pre-function Area
- Ticket Validation
- Toilet Facilities
- BOH/ Kitchen Area
- BOH/ Storage
- Existing Green Rooms/ Dressing Rooms
- Plant
- Vertical Transportation (Proposed)
- Vertical Transportation (Existing)
- Circulation
- Loading Dock
- Business Centre/ Meeting Rooms
- Cloak Room / Merch / FOH / Bar Store
- Lightweight Roof Structure

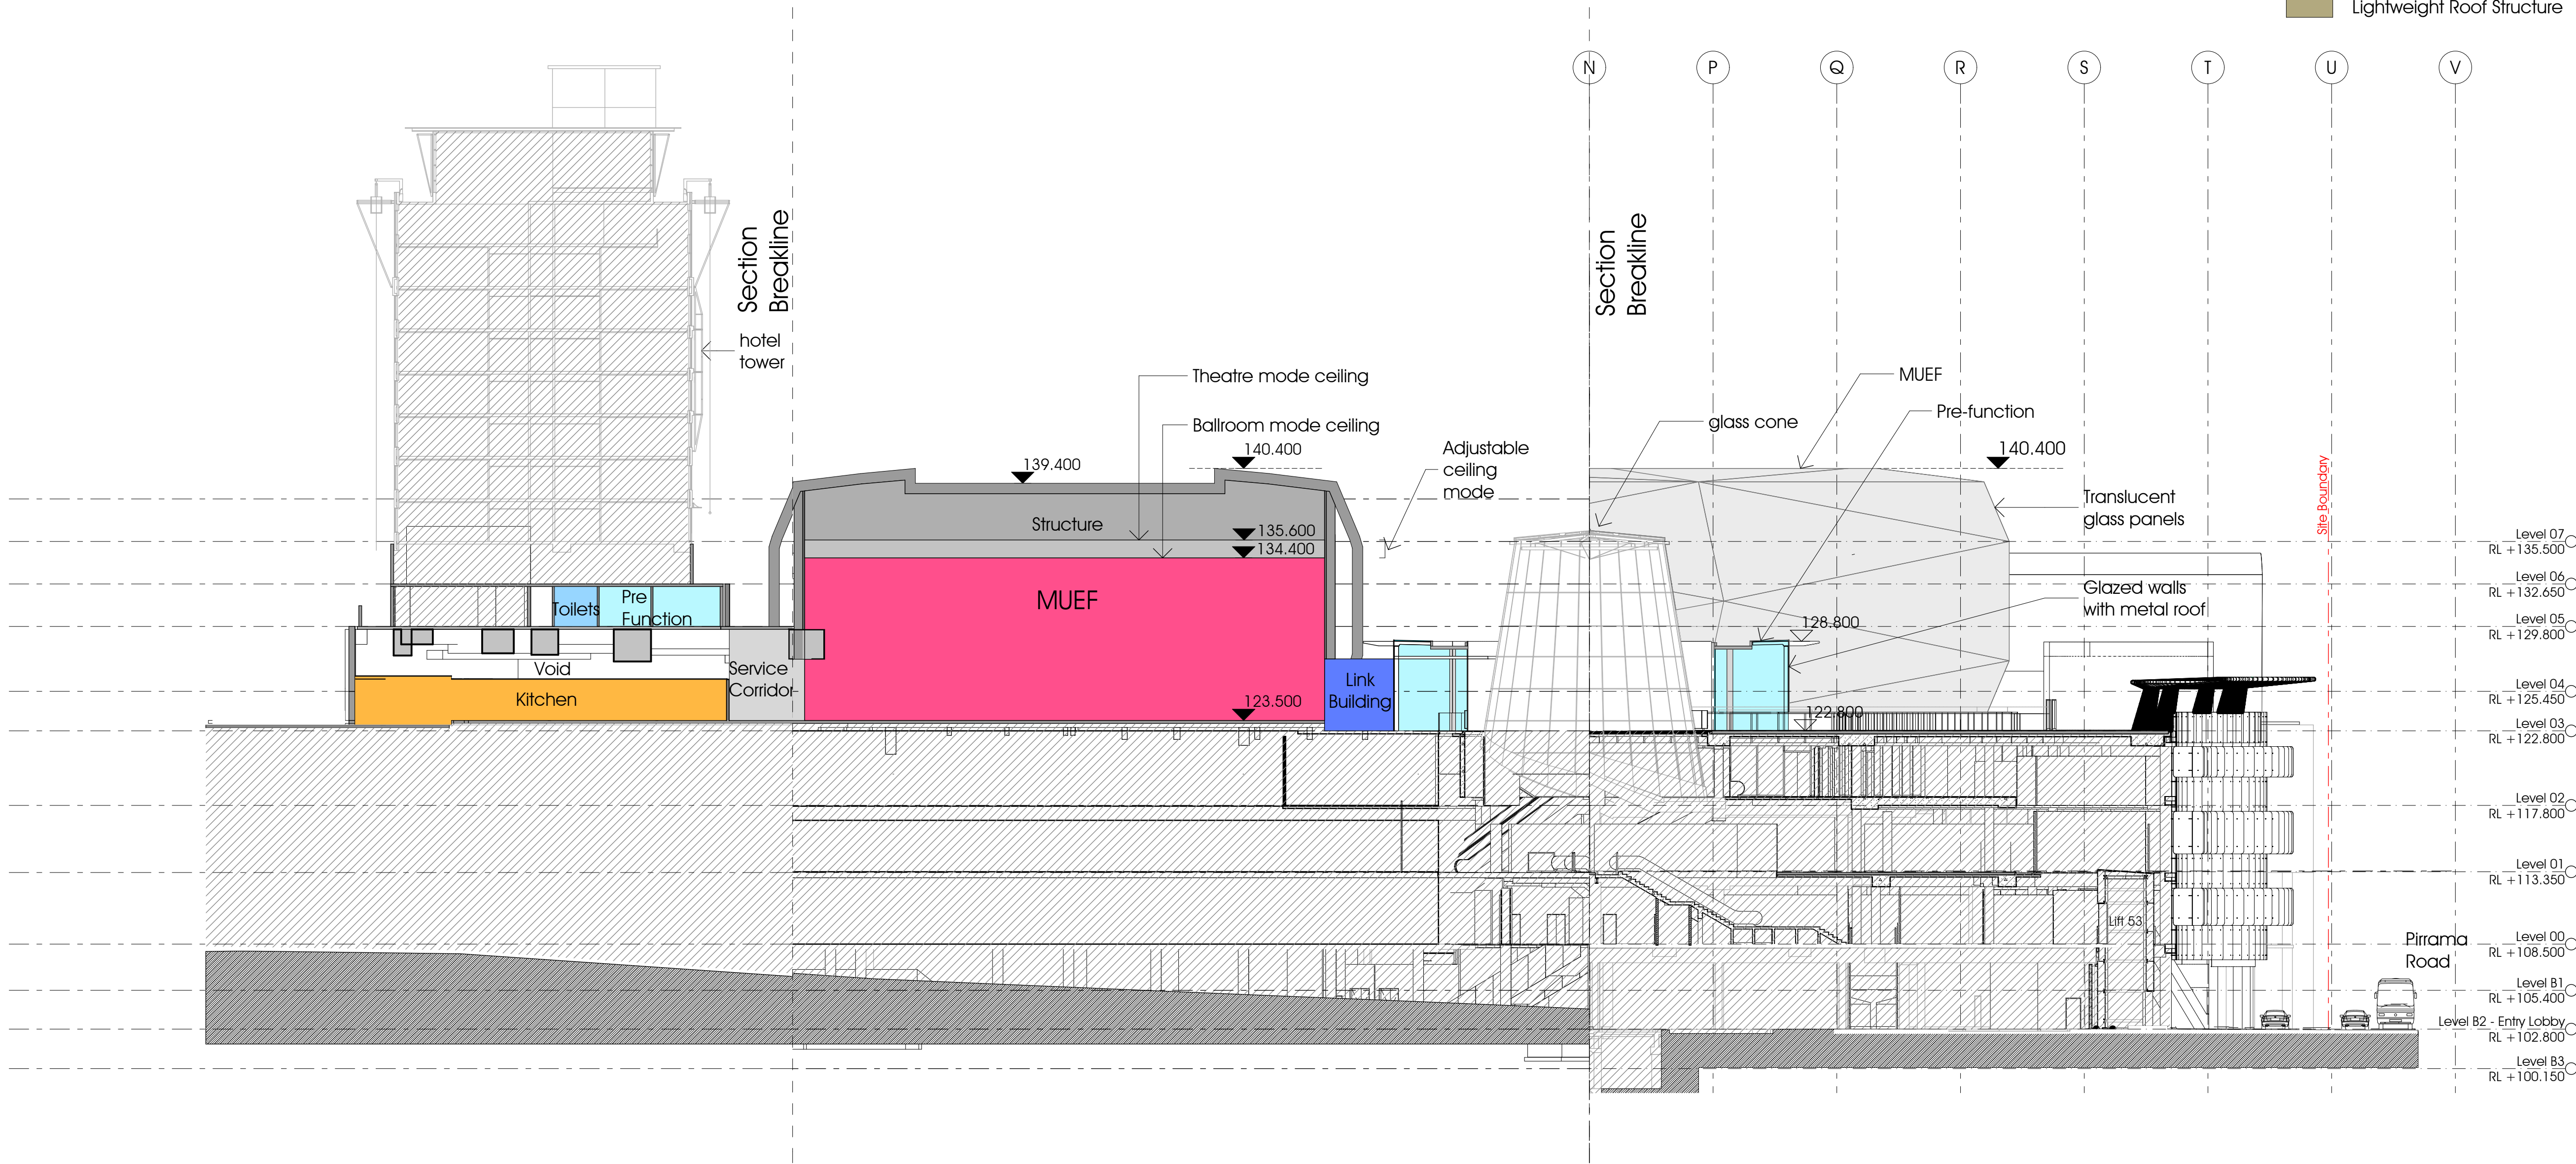

4 Section BB
1:250