


ABBREVIATIONS			
FFL	ABOVE FINISHED FLOOR LEVEL	KE	KITCHEN
EX	CARPARK EXHAUST SHAFT	LMR	LIFT MOT
J	CONSTRUCTION JOINT	MAX	MAXIMUM
COL	COLUMN	MECH	MECHANICAL

PL	ADJO FINISHED FLOOR LEVEL	KE	KITCHEN EXHAUST
PL	CARPENTRY JOINT	LS	LOBBY STAIR
OL	CONSTRUCTION JOINT	MA	MARBLE
OL	COLUMN	MECH	Mechanical Shaft
OP	COMMUNICATION SERVICES	MIN	MINIMUM
OP	COMPRESSOR	NLA	NOT A LIFTABLE AREA
OP	COMPUMP	NN	NON
WG	DRAWINGS	NTS	NOT TO SCALE
WG	ELECTRICAL JOINT	RA	ROUGH AIR SHIRT
WG	ELECTRICAL SHIRT	RL	RELATIVE LEVEL
WG	ENGINEERING	RO	ROUGH OPENING
WG	ESTIMATOR	RWD	RAIN WATER OUTLET
WG	FLOOR FINISH	SA	SAFETY
FL	FIRE EXTINGUISHER	SE	SEMI EXHAUST SHIRT
FL	FINISHED FLOOR LEVEL	SPL	STRUCTURAL FLOOR LEVEL
FL	FLOOR FINISH	SW	SWITCH
FL	FIRE HOSE REEL	SW	SWITCH
FL	FIRE RESISTANCE LEVEL	SP	SPACE PRESSESSED SHIRT
FL	FLOOR FINISH LEVEL	SPC	STATION PRECIPITATION
FL	FLOOR FINISH LEVEL	SPS	STATION PRECIPITATION
FL	FLOOR FINISH LEVEL	SS	STAINLESS STEEL
FL	FLOOR FINISH LEVEL	SMN	SHIRT SHIRT
FL	FLOOR FINISH LEVEL	TEL	TELEPHONE
FL	GARAGE BUILDING AREA	TCT	TERRACE TOWNSHIP
FL	GARAGE BUILDING AREA	TOW	TOW TOW
FL	GROSS BUILDING AREA	TP	TYPICAL
FL	GROSS LIFTABLE AREA	UC	UNDER CONSTRUCTION NOTED
FL	GROSS LIFTABLE AREA	UC	UNDER CONSTRUCTION NOTED
FL	HYDRAULIC SHIRT	UC	UNDER CONSTRUCTION NOTED

OR	ORIGIN LEGEND		
A	ACCESS HATCH / PANEL	LV	LOUIRE
B	ACCESS PLATFORM /	MR	MIRROR
C	CANOPY	PA	PANTRY
D	AUDIO VISUAL/BROADCAST	PC	PROTECTIVE COATING / FLOOR
E	BATHROOM FITTING	RF	REFRIGERATOR
F	BULLDOZER / GRADING	RM	ROOM
G	BUNDS / CURTAINS	RS	RESISTANT MATERIAL
H	COLLARD	RW	RAW WATER HATCH
I	CLADDING	SD	SINKING / DRAINAGE
J	CARPARK EQUIPMENT	SE	SEATING / FURNITURE
K	CARPARK FITTING	SK	SKIRTING
L	CORNER / GATE	ST	STONE
M	CEILING	TS	TOILET CLOSET / PARTITION
N	CONCRETE FINISH	TF	TERRACE FLOORING / DECK
O	CORNER / GATE	TGR	TACTILE GUIDANCE
P	COVER / GATE	TS	SPACE INDICATORS
Q	ELECTRIC APPLIANCE	TL	TILING
R	FURNITURE	TP	TAPWARE
S	FINISH	TS	SURNAME
N	FINISHING	TS	TEMPERATURE
U	FLUORESCENT LIGHTS	UCV	UNDERCOVER COVERED AREA
V	FITTINGS & FIXTURES (Misc)	W	WATERPROOF MEMBRANE
T	T-GUTTER	W100	WALL TYPE - CONCRETE
U	TOILET / CLOSET / HINDOOR	W200	WALL TYPE - BRICK
V	HOT DRY LAYING/INSULATION	W300	WALL TYPE - GYPSUM PLASTER
W	INSULATION	W400	WALL TYPE - SHAFI RAIL
X	CONCRETE	W500	WALL TYPE - COMPOSITE
Y	LIQUID APPLIED FLOORING		

CD01 - White Translucent Glass

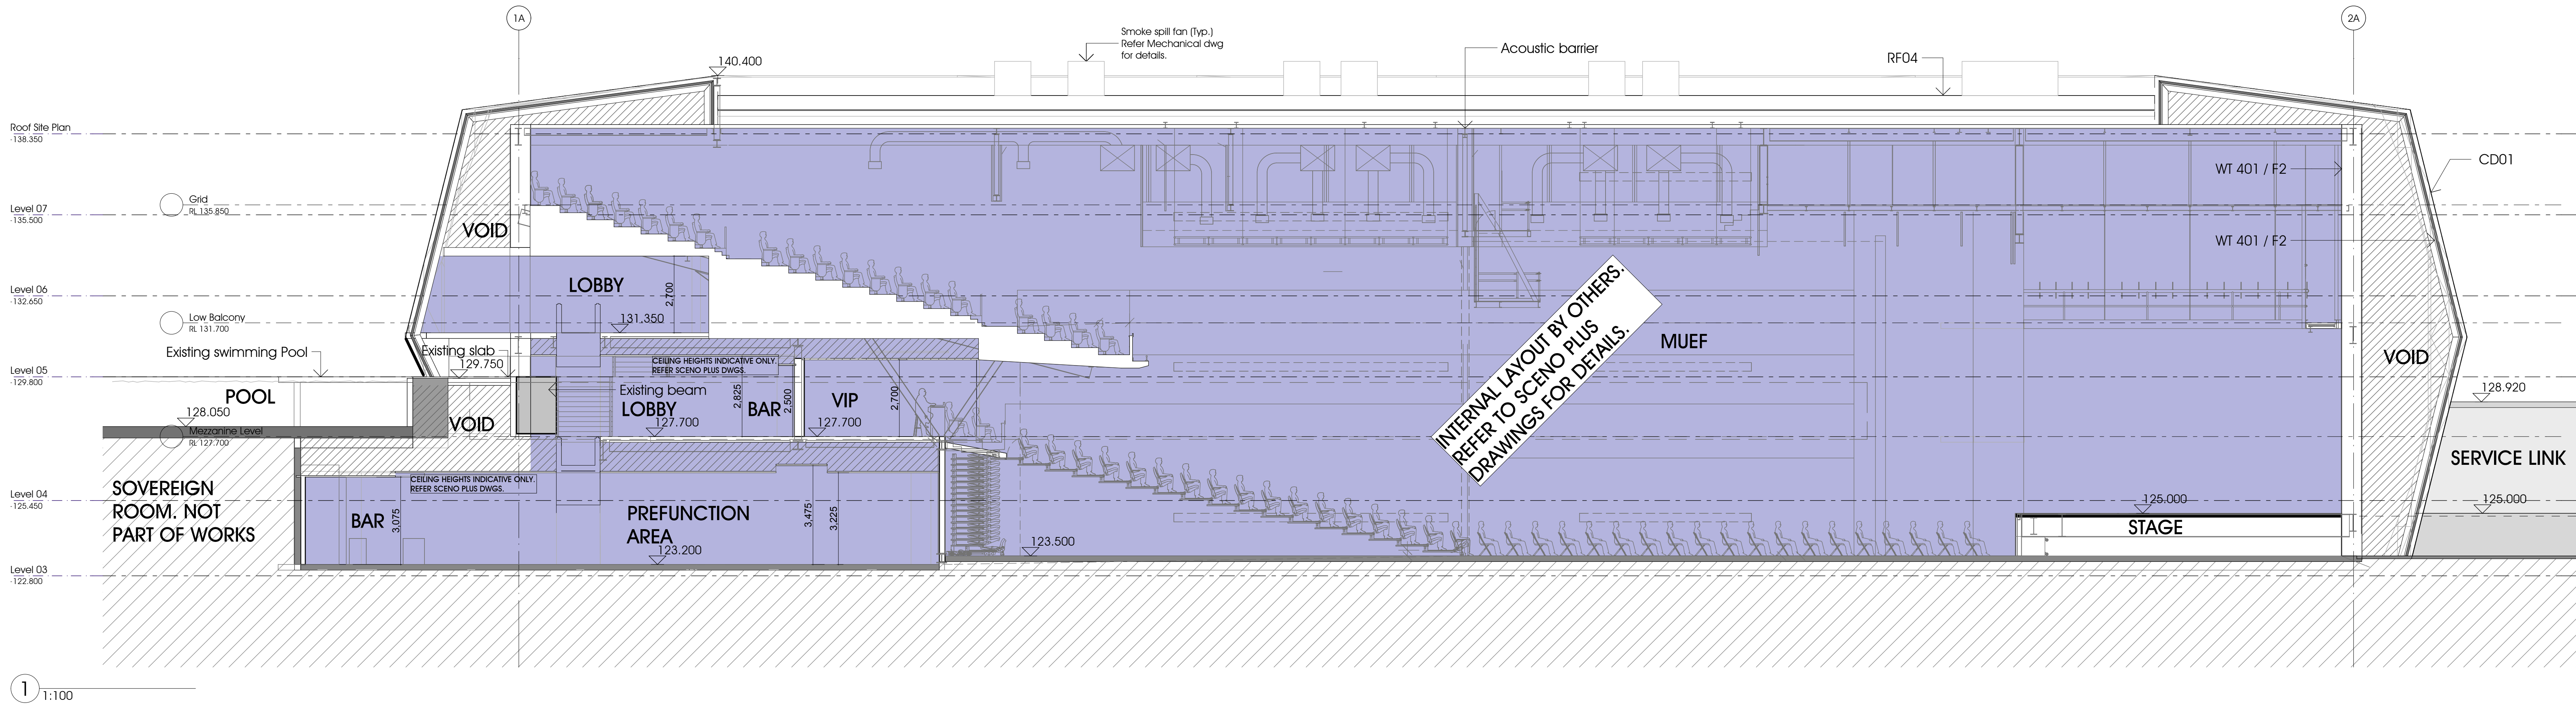

NOT FOR CONSTRUCTION

CLIENT



PROJECT

MUEF - Multi Use
Entertainment Facility
Star City Casino, Pirrama Road, Sydney NSW 2000

Fitzpatrick + partners
© Copyright 2009
P) + 61 2 8274 8299 W) www.fitzpatrickpartners.com

PROJECT NORTH



DRAWING
SECTIONS
GENERAL SECTION

DRAWN TW	APPROVED SC	PRINT DATE 3/11/2011
STATUS FOR TENDER		ISSUE 04
SCALE @ B1	PROJECT NO. 21013	DRAWING NO. A-1251