


 \bigcirc

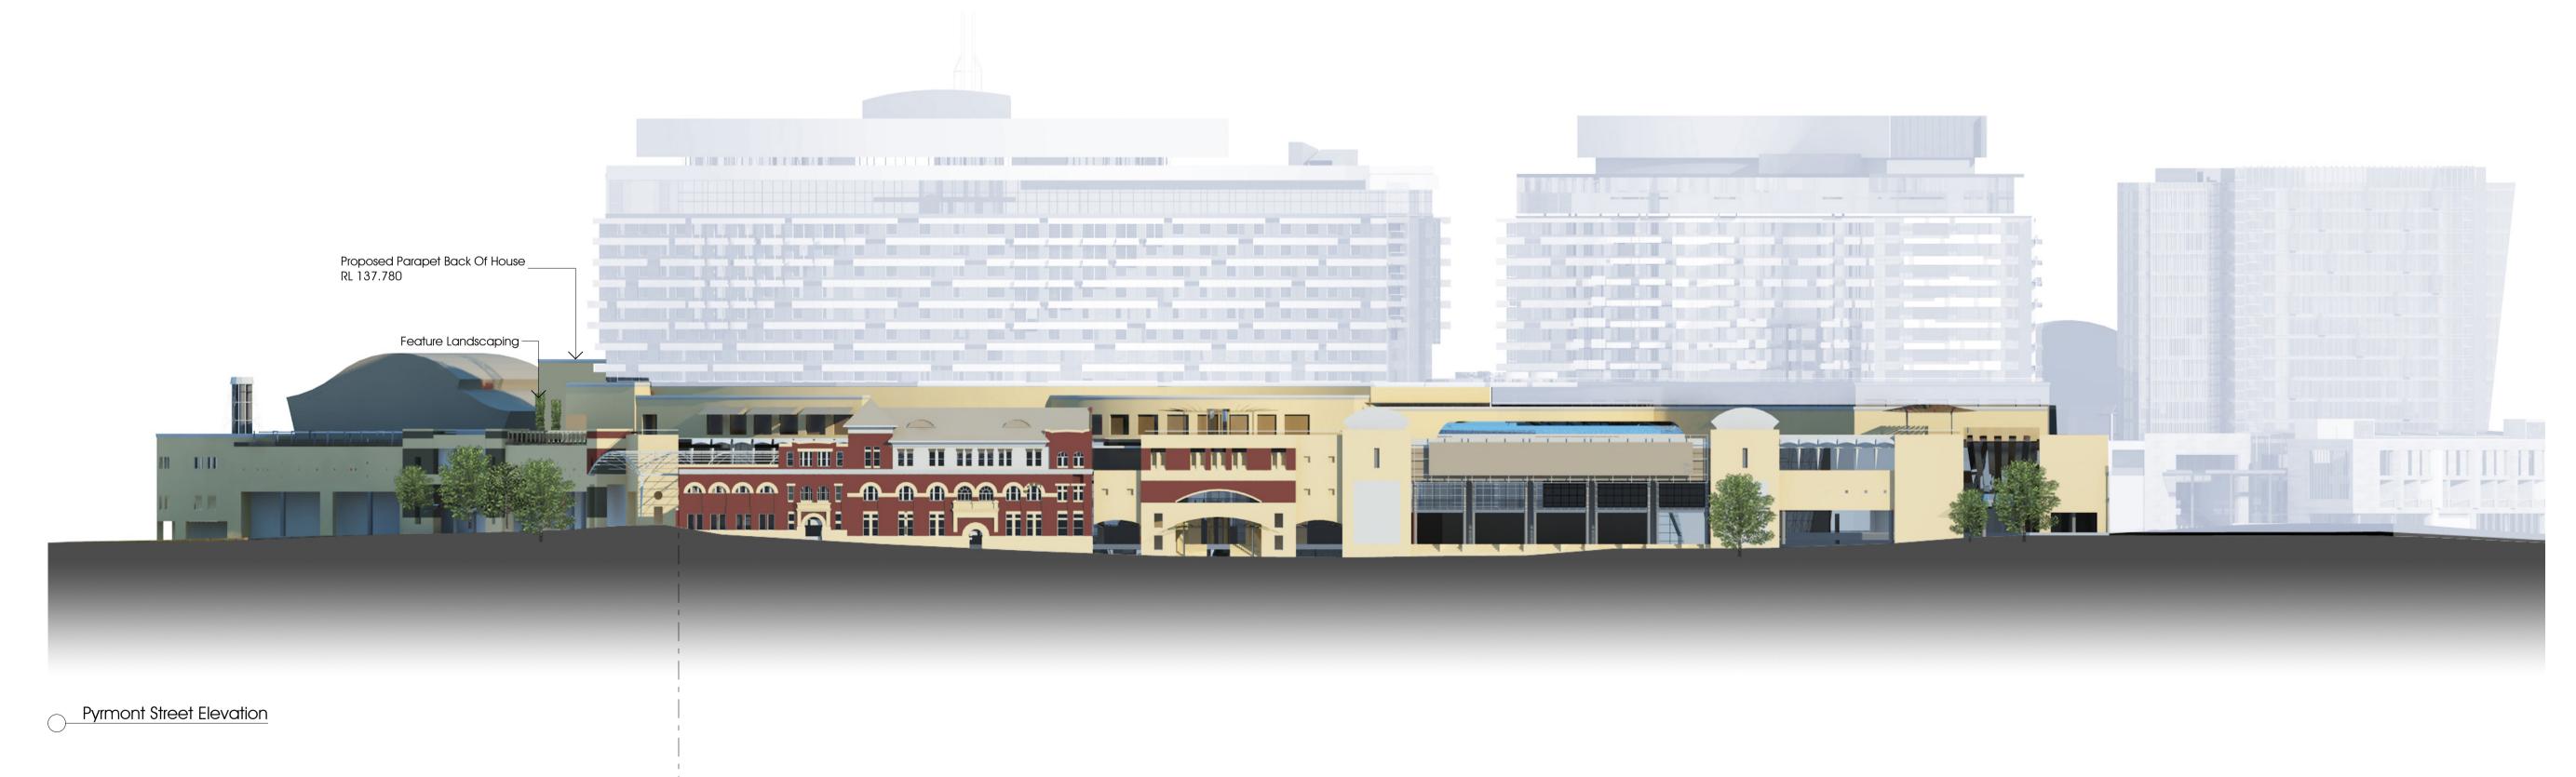

Pyrmont Street Union Street

Pyrmont Street $\langle ----- ---- ---- ---- ----- \rangle$

Jones Bay Road



NOTES

AMENDMENTS		
Amd Date	Description	Chk
01 01.03.11	65% Design Development (TENDER)	NB
0231.03.11	100% Design Development (TENDER)	SC
03 28.04.11	ÙPDATEĎ TENDER ISSUE	SC
0403.11.11	DOP ISSUE	

NOT FOR CO CLIENT

\$ PROJECT

MUEF - Multi Entertainme Star City Casino, Pirrama fitzpatrick+partners © Copyright 2009 P) + 61 2 8274 8299 W) www.f PROJECT NORTH Drawing ELEVATIONS Union & Pyrm

DRAWN APPRO JW SC STATUS FOR TENDER SCALE PROJE @ B1 210

<i>(</i>)	
fitzpatrick+	-nartnars
mzpanicki	panicis

This drawing is issued upon the condition it is not copied, reproduced, retained or disclosed to any unauthorised person either wholly or in part without prior consent in writing of fitzpatrick+partners. Drawings show design intent only. Shop drawings are to be provided for approval prior to construction or manufacture.

Do not scale drawings. Check dimensions before commencing work.

LEVEL	KE	KITCHEN EXHAUST
т	LMR	LIFT MOTOR ROOM
	MAX	MAXIMUM
	MECH	MECHANICAL SHAFT
ES	MIN	MINIMUM
	NLA	NET LETTABLE AREA
	NOM	NOMINAL
	NTS	NOT TO SCALE
	RA	RETURN AIR SHAFT
	RL	RELATIVE LEVEL
	RO	ROUGH OPENING
	RWO	RAIN WATER OUTLET SUPPLY AIR
	SA SE	SMOKE EXHAUST SHAFT
	SFL	STRUCTURAL FLOOR LEVEL
	SIM	SIMILAR
	SP	STAIR PRESSURISED SHAFT
	SPEC	SPECIFICATION
	SPR	SPRINKLER
	SS	STAINLESS STEEL
	SWH	SWITCH
	TEL	TELEPHONE
-T	TEX	TOILET EXHAUST SHAFT
	тоw	TOP OF WALL
	TYP	TYPICAL
ET	UNO	UNLESS OTHERWISE NOTED
.ET	US	UNDERSIDE
LET	US LV	UNDERSIDE
_ET	US	UNDERSIDE
_ET 	US LV MR	UNDERSIDE LOUVRE MIRROR
	US LV MR PA	UNDERSIDE LOUVRE MIRROR PAINT
	US LV MR PA PC PV RF	UNDERSIDE LOUVRE MIRROR PAINT PROTECTIVE COATING (STEEL) PAVING ROOFING
	US LV MR PA PC PV RF RM	UNDERSIDE LOUVRE MIRROR PAINT PROTECTIVE COATING (STEEL) PAVING ROOFING RESILIENT MATERIAL
	US LV MR PA PC PV RF RM RN	UNDERSIDE LOUVRE MIRROR PAINT PROTECTIVE COATING (STEEL) PAVING ROOFING RESILIENT MATERIAL RENDER
	US LV MR PA PC PV RF RM RN RW	UNDERSIDE LOUVRE MIRROR PAINT PROTECTIVE COATING (STEEL) PAVING ROOFING RESILIENT MATERIAL RENDER RAIN WATER GOODS
	US LV MR PA PC PV RF RM RN RW SD	UNDERSIDE LOUVRE MIRROR PAINT PROTECTIVE COATING (STEEL) PAVING ROOFING RESILIENT MATERIAL RENDER RAIN WATER GOODS SUNSHADING DEVICE
	US LV MR PA PC PV RF RM RN RN RW SD SF	UNDERSIDE LOUVRE MIRROR PAINT PROTECTIVE COATING (STEEL) PAVING ROOFING RESILIENT MATERIAL RENDER RAIN WATER GOODS SUNSHADING DEVICE SANITARY FIXTURE
	US LV MR PA PC PV RF RM RN RW SD SF SK	UNDERSIDE LOUVRE MIRROR PAINT PROTECTIVE COATING (STEEL) PAVING ROOFING RESILIENT MATERIAL RENDER RAIN WATER GOODS SUNSHADING DEVICE SANITARY FIXTURE SKIRTING
	US LV MR PA PC PV RF RM RN RW SD SF SF SK ST	UNDERSIDE LOUVRE MIRROR PAINT PROTECTIVE COATING (STEEL) PAVING ROOFING RESILIENT MATERIAL RENDER RAIN WATER GOODS SUNSHADING DEVICE SANITARY FIXTURE SKIRTING STONE
	US LV MR PA PC PV RF RM RN RW SD SF SK SF SK ST TC	UNDERSIDE LOUVRE MIRROR PAINT PROTECTIVE COATING (STEEL) PAVING ROOFING RESILIENT MATERIAL RENDER RAIN WATER GOODS SUNSHADING DEVICE SANITARY FIXTURE SKIRTING STONE TOILET CUBICLE / PARTITION
	US LV MR PA PC PV RF RM RN RW SD SF SF SK ST	UNDERSIDE LOUVRE MIRROR PAINT PROTECTIVE COATING (STEEL) PAVING ROOFING RESILIENT MATERIAL RENDER RAIN WATER GOODS SUNSHADING DEVICE SANITARY FIXTURE SKIRTING STONE
	US LV MR PA PC PV RF RM RN RW SD SF SK ST TC TF	UNDERSIDE LOUVRE MIRROR PAINT PROTECTIVE COATING (STEEL) PAVING ROOFING RESILIENT MATERIAL RENDER RAIN WATER GOODS SUNSHADING DEVICE SANITARY FIXTURE SKIRTING STONE TOILET CUBICLE / PARTITION TIMBER FLOORING / DECK
	US LV MR PA PC PV RF RM RN RW SD SF SK ST TC TF	UNDERSIDE LOUVRE MIRROR PAINT PROTECTIVE COATING (STEEL) PAVING ROOFING RESILIENT MATERIAL RENDER RAIN WATER GOODS SUNSHADING DEVICE SANITARY FIXTURE SKIRTING STONE TOLET CUBICLE / PARTITION TIMBER FLOORING / DECK TACTILE GROUND
	US LV MR PA PC PV RF RM RW SD SF SK ST TC TF TGSI	UNDERSIDE LOUVRE MIRROR PAINT PROTECTIVE COATING (STEEL) PAVING ROOFING RESILIENT MATERIAL RENDER RAIN WATER GOODS SUNSHADING DEVICE SANITARY FIXTURE SKIRTING STONE TOILET CUBICLE / PARTITION TIMBER FLOORING / DECK TACTILE GROUND SURFACE INDICATORS
	US LV MR PA PC PV RF RM RN RW SD SF SK ST TC TF TGSI TL TW TZ	UNDERSIDE LOUVRE MIRROR PAINT PROTECTIVE COATING (STEEL) PAVING ROOFING RESILIENT MATERIAL RENDER RAIN WATER GOODS SUNSHADING DEVICE SANITARY FIXTURE SKIRTING STONE TOILET CUBICLE / PARTITION TIMBER FLOORING / DECK TACTILE GROUND SURFACE INDICATORS TILING
	US LV MR PA PC PV RF RM RN RW SD SF SK ST TC TF TGSI TL TW	UNDERSIDE LOUVRE MIRROR PAINT PROTECTIVE COATING (STEEL) PAVING ROOFING RESILIENT MATERIAL RENDER RAIN WATER GOODS SUNSHADING DEVICE SANITARY FIXTURE SKIRTING STONE TOLET CUBICLE / PARTITION TIMBER FLOORING / DECK TACTILE GROUND SURFACE INDICATORS TILING TAPWARE TERRAZZO UNENCLOSED COVERED AREA
	US LV MR PA PC PV RF RM RW SD SF SK ST TC TF TGSI TL TW TZ UCA WM	UNDERSIDE LOUVRE MIRROR PAINT PROTECTIVE COATING (STEEL) PAVING ROOFING RESILIENT MATERIAL RENDER RAIN WATER GOODS SUNSHADING DEVICE SANITARY FIXTURE SKIRTING STONE TOILET CUBICLE / PARTITION TIMBER FLOORING / DECK TACTILE GROUND SURFACE INDICATORS TILING TAPWARE TERRAZZO UNENCLOSED COVERED AREA WATERPROOF MEMBRANE
МС	US LV MR PA PC PV RF RM RW SD SF SK ST TC TF TGSI TL TW TZ UCA WM WT100	UNDERSIDE LOUVRE MIRROR PAINT PROTECTIVE COATING (STEEL) PAVING ROOFING RESILIENT MATERIAL RENDER RAIN WATER GOODS SUNSHADING DEVICE SANITARY FIXTURE SKIRTING STONE TOILET CUBICLE / PARTITION TIMBER FLOORING / DECK TACTILE GROUND SURFACE INDICATORS TILLING TAPWARE TERRAZZO UNENCLOSED COVERED AREA WATERPROOF MEMBRANE WALL TYPE - CONCRETE
MC	US LV MR PA PC PV RF RM RW SD SF SK ST TC TF TGSI TL TW TZ UCA WM WT100 WT200	UNDERSIDE LOUVRE MIRROR PAINT PROTECTIVE COATING (STEEL) PAVING ROOFING RESILIENT MATERIAL RENDER RAIN WATER GOODS SUNSHADING DEVICE SANITARY FIXTURE SKIRTING STONE TOILET CUBICLE / PARTITION TIMBER FLOORING / DECK TACTILE GROUND SURFACE INDICATORS TILING TAPWARE TERRAZZO UNENCLOSED COVERED AREA WATERPROOF MEMBRANE WALL TYPE - CONCRETE WALL TYPE - MASONRY
MC	US LV MR PA PC PV RF RM RW SD SF SK ST TC TF TGSI TL TW TZ UCA WM WT100 WT200 WT300	UNDERSIDE LOUVRE MIRROR PAINT PROTECTIVE COATING (STEEL) PAVING ROOFING RESILIENT MATERIAL RENDER RAIN WATER GOODS SUNSHADING DEVICE SANITARY FIXTURE SKIRTING STONE TOILET CUBICLE / PARTITION TIMBER FLOORING / DECK TACTILE GROUND SURFACE INDICATORS TILLING TAPWARE TERRAZZO UNENCLOSED COVERED AREA WALL TYPE - CONCRETE WALL TYPE - DRY WALL
МС	US LV MR PA PC PV RF RM RW SD SF SK ST TC TF TGSI TL TW TZ UCA WM WT100 WT200	UNDERSIDE LOUVRE MIRROR PAINT PROTECTIVE COATING (STEEL) PAVING ROOFING RESILIENT MATERIAL RENDER RAIN WATER GOODS SUNSHADING DEVICE SANITARY FIXTURE SKIRTING STONE TOILET CUBICLE / PARTITION TIMBER FLOORING / DECK TACTILE GROUND SURFACE INDICATORS TILING TAPWARE TERRAZZO UNENCLOSED COVERED AREA WATERPROOF MEMBRANE WALL TYPE - CONCRETE WALL TYPE - MASONRY

	ent SC
TENDER ISSUE	SC
-	
NSTRUC [®]	TION
Tabcorp	
ti Use	
ent Fac	∶ilit∨
ent Fac a Road, Sydney	
	NSW 2000
a Road, Sydney	NSW 2000
a Road, Sydney	NSW 2000
a Road, Sydney	NSW 2000 s.com 50mm on original
a Road, Sydney	NSW 2000 s.com 50mm on original
a Road, Sydney w.fitzpatrickpartner	NSW 2000 s.com 50mm on original
a Road, Sydney w.fitzpatrickpartner	NSW 2000 s.com 50mm on original
a Road, Sydney w.fitzpatrickpartner	NSW 2000 s.com 50mm on original
a Road, Sydney w.fitzpatrickpartner mont St's	S NSW 2000
a Road, Sydney w.fitzpatrickpartner MONT St's	S PRINT DATE 3/11/2011