



- Multi Purpose Venue
- Pre-function Area
- Ticket Validation
- Toilet Facilities
- BOH/ Kitchen Area
- BOH/ Storage
- Existing Green Rooms/ Dressing Rooms
- Plant
- Vertical Transportation (Proposed)
- Vertical Transportation (Existing)
- Circulation
- Loading Dock
- Business Centre/ Meeting Rooms
- Cloak Room / Merch / FOH / Bar Store
- Lightweight Roof Structure

MUEF - DOP

This drawing is issued upon the condition it is not copied, reproduced, altered or disclosed to any unauthorized person either wholly or in part without prior consent in writing of Fitzpatrick + partners.
Do not scale drawings. Check dimensions before commencing work.

Drawings show design intent only. Shop drawings are to be provided for approval prior to construction or manufacture.
Incongruities are to be reported to Fitzpatrick + partners.

01 07.10.10 DOP SUBMISSION
02 17.01.11 REVISED DOP SUBMISSION


CLIENT
Tabcorp

PROJECT NORTH
SCALE
1:250@A1
PRINT DATE
13/01/2011

Fitzpatrick + partners
© Copyright 2009
PJ + 61 2 9274 9200. WJ www.fitzpatrickpartners.com

DRAWING
Level B2


PROJECT NO
21013
DRAWING NO
DOP-01
SHEET
02

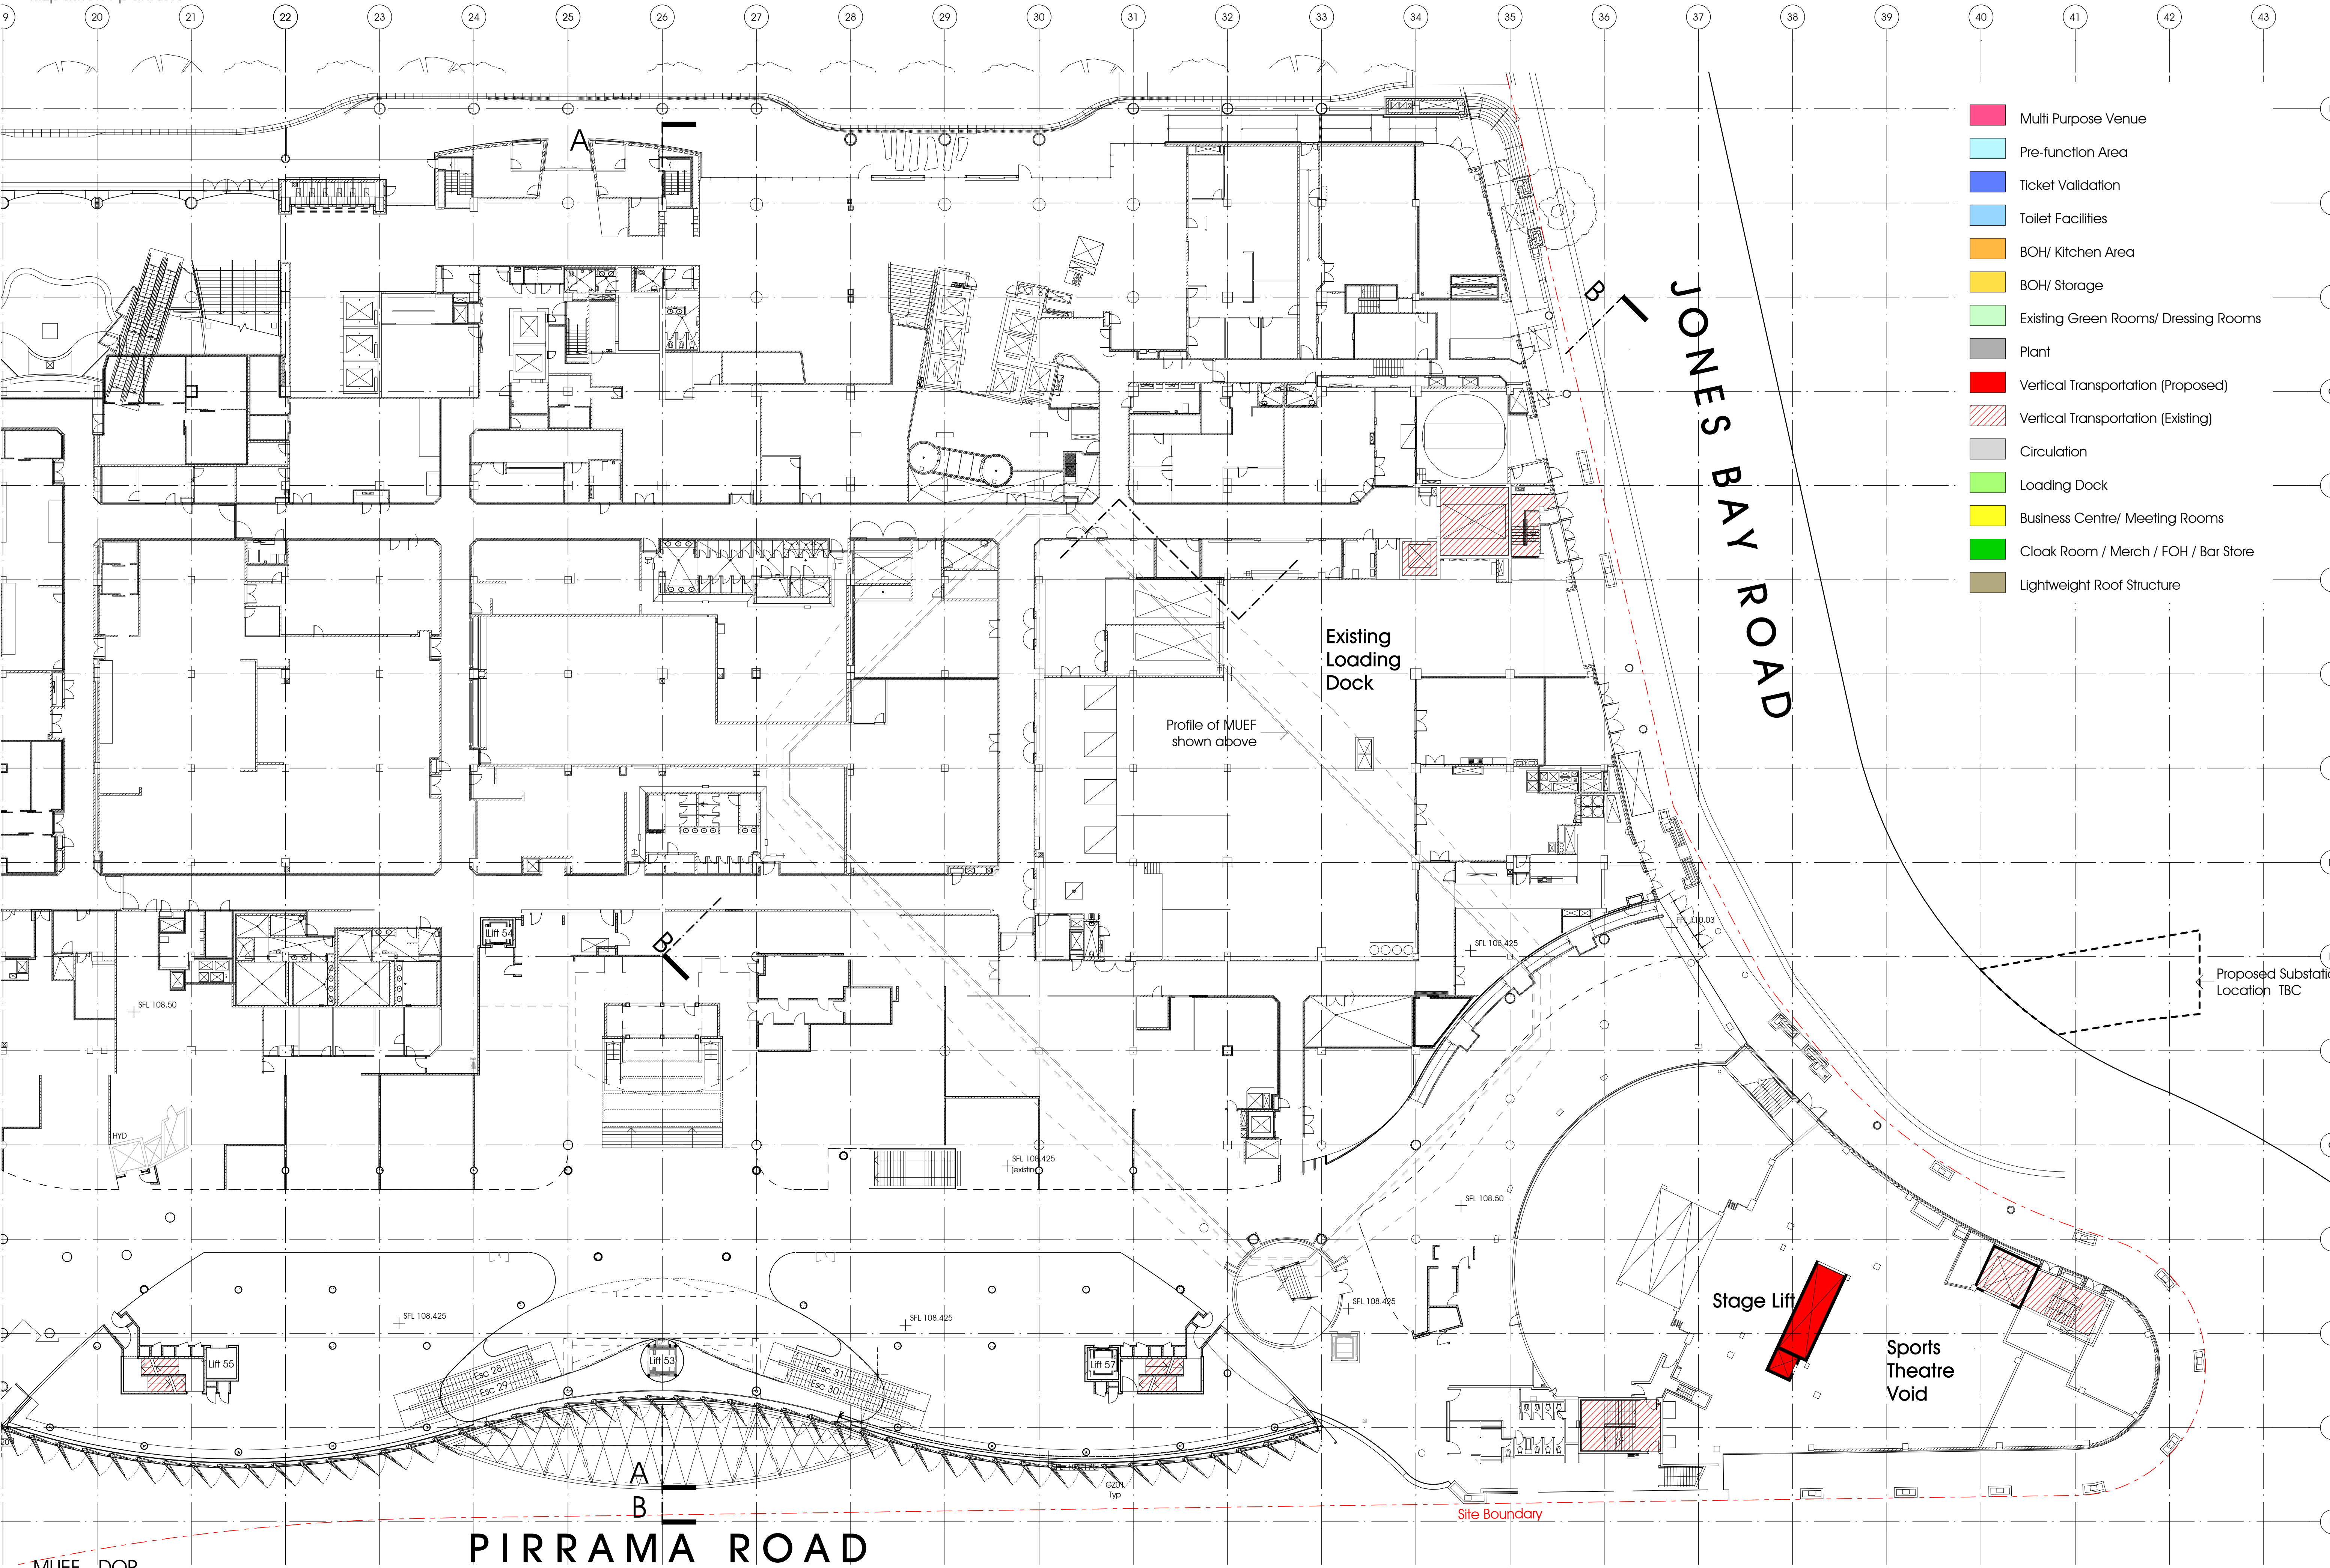


MUEF - DOP

PIRRAMA ROAD

JONES BAY ROAD

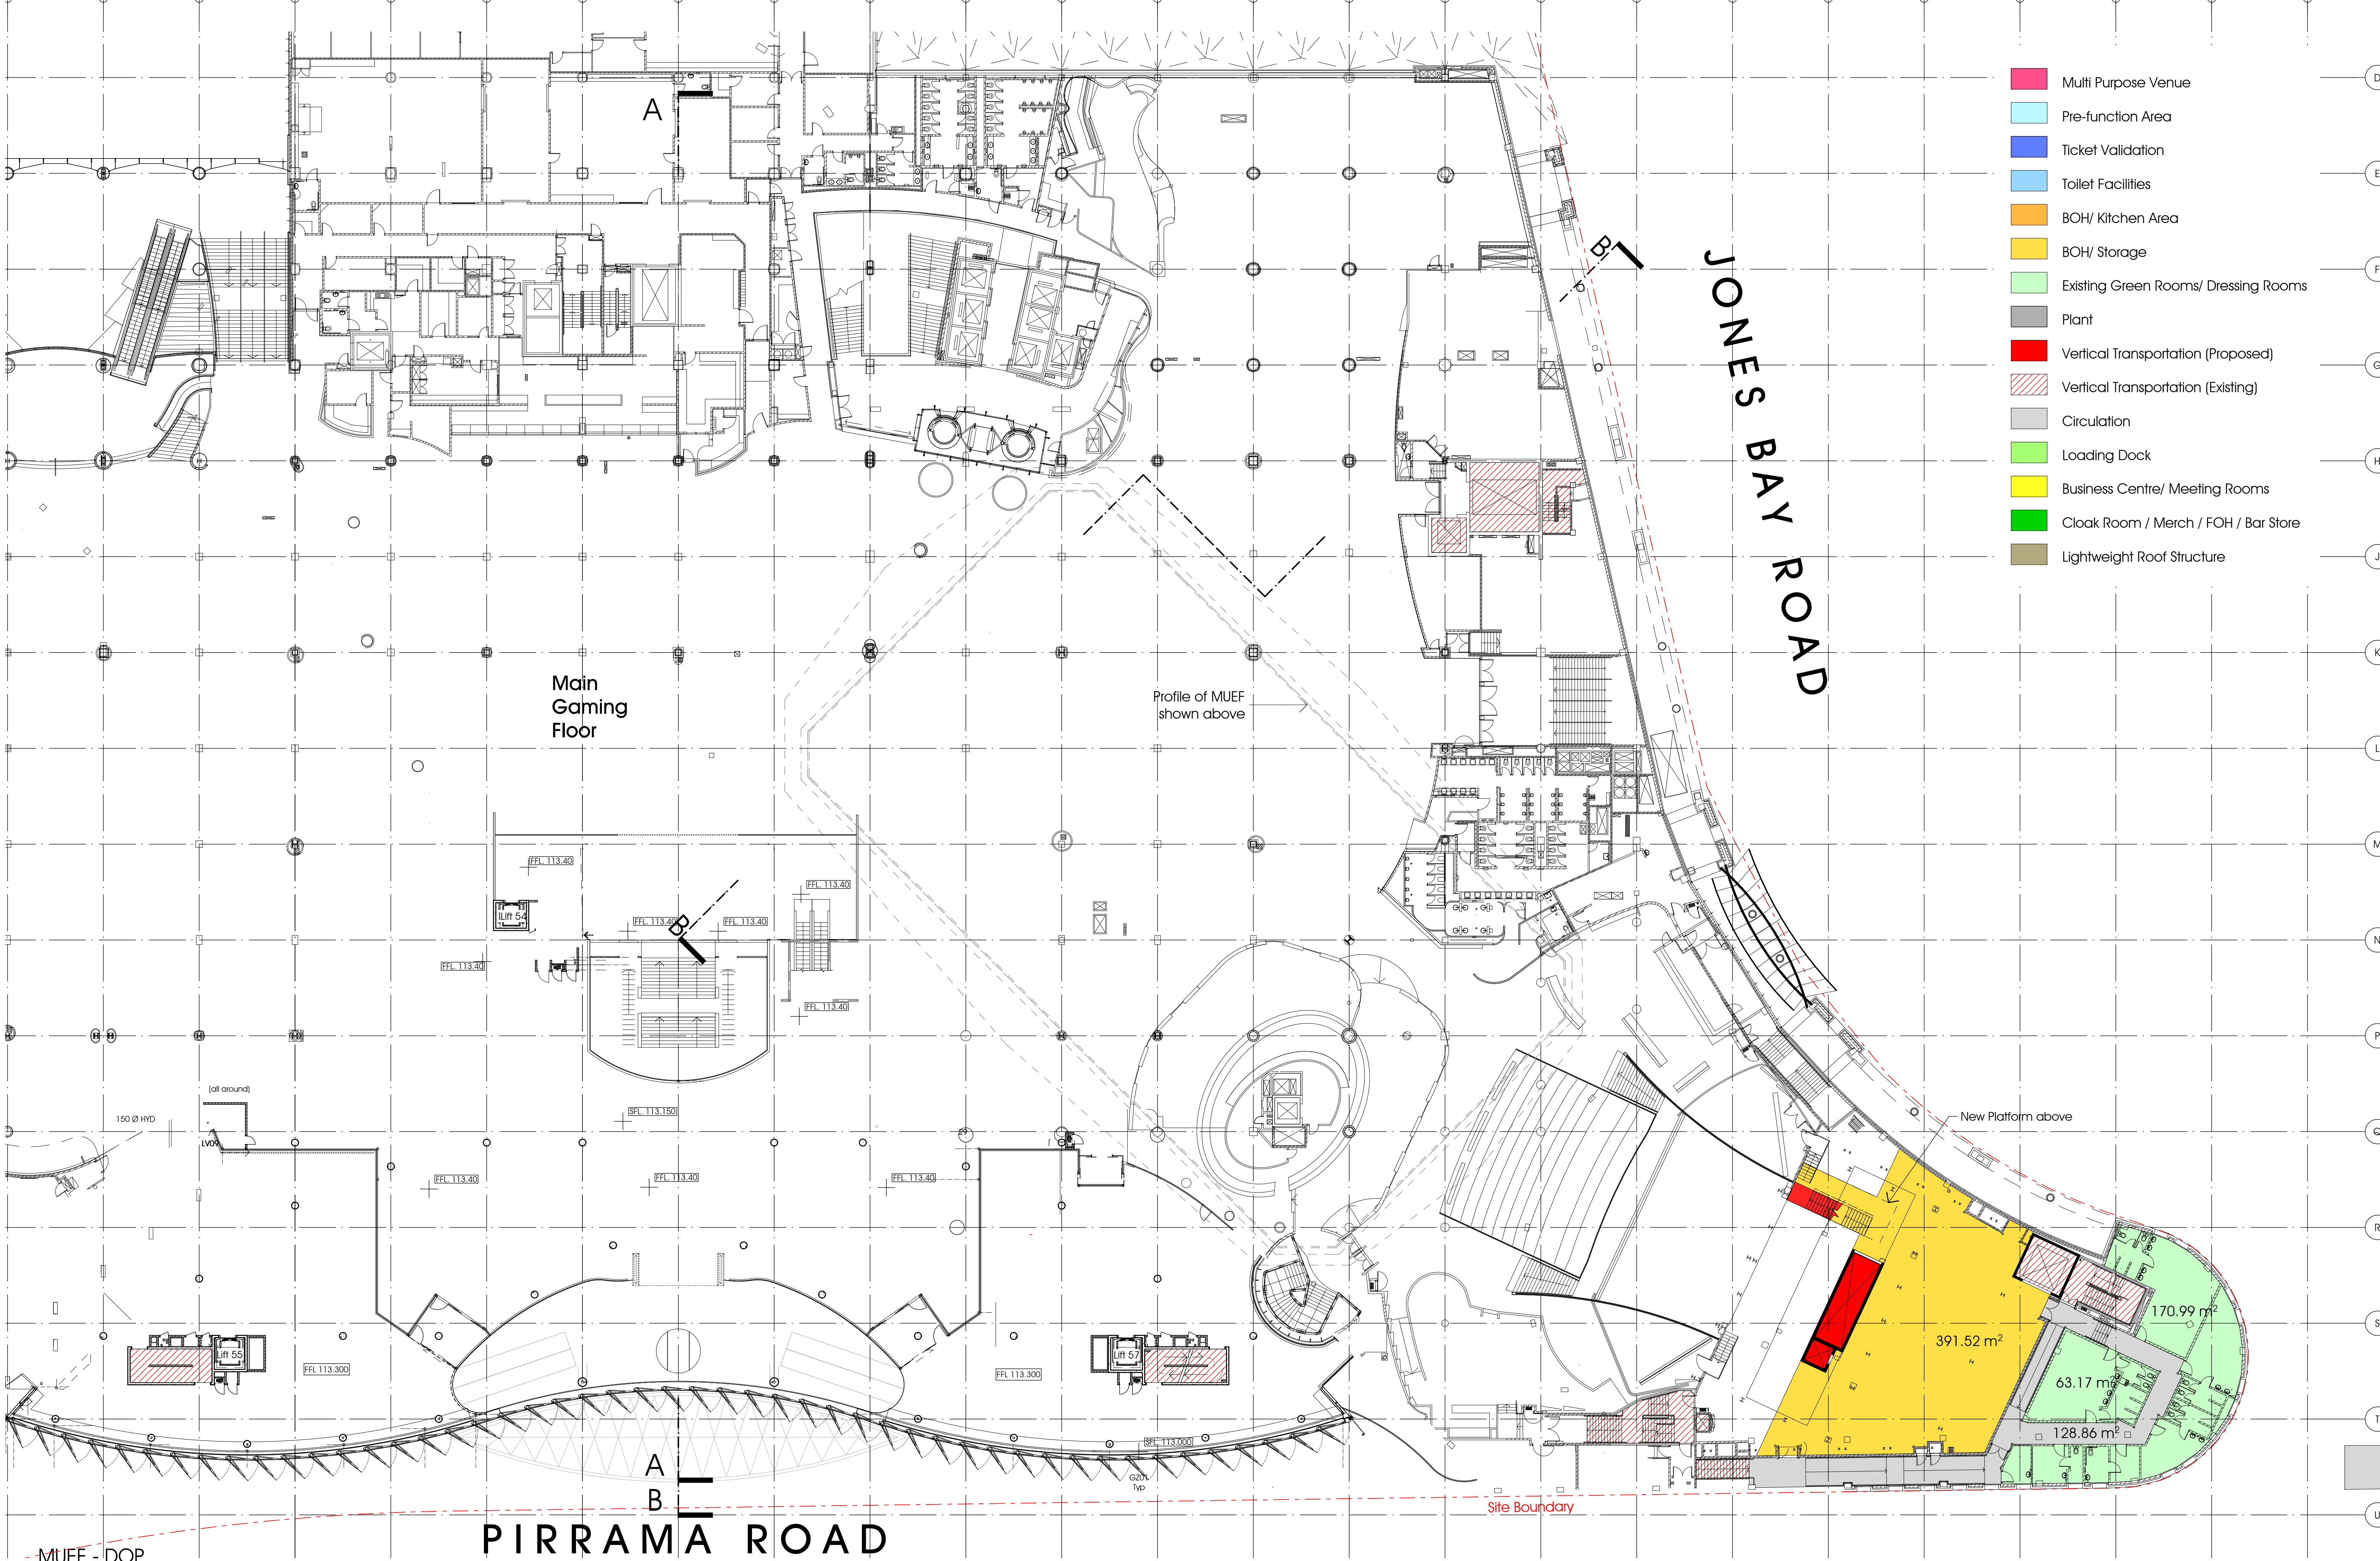

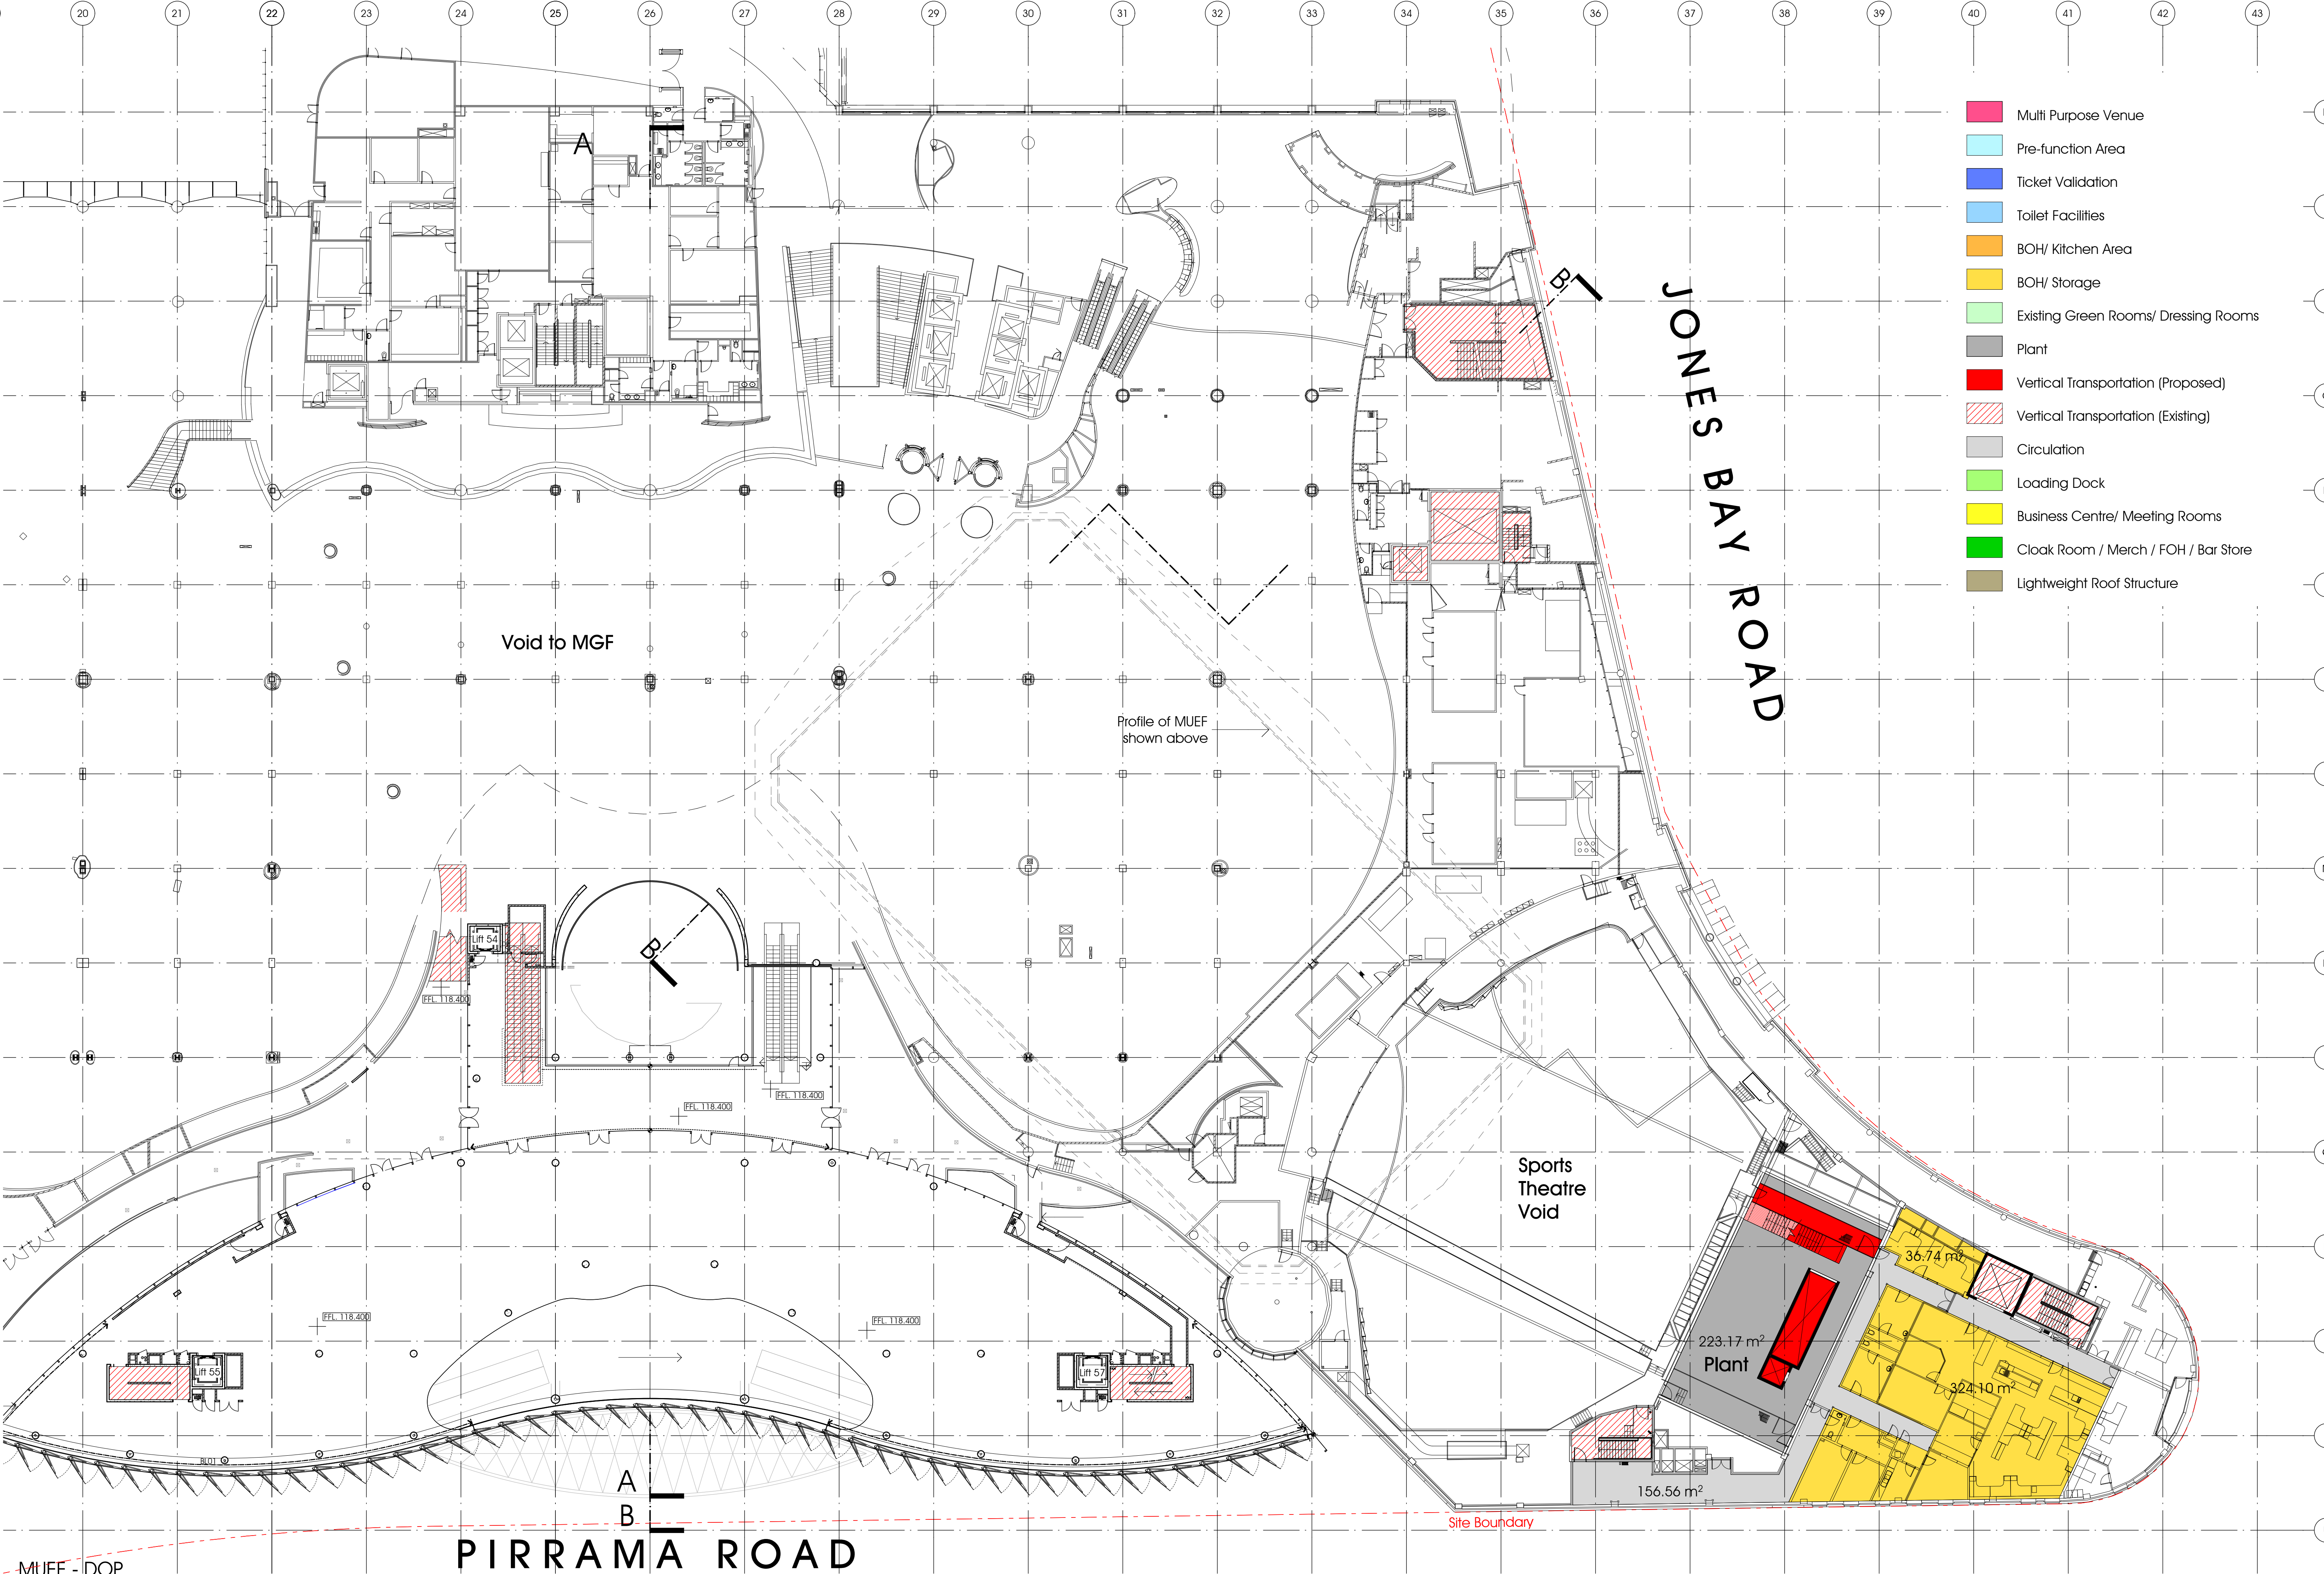



- Multi Purpose Venue
- Pre-function Area
- Ticket Validation
- Toilet Facilities
- BOH/ Kitchen Area
- BOH/ Storage
- Existing Green Rooms/ Dressing Rooms
- Plant
- Vertical Transportation (Proposed)
- Vertical Transportation (Existing)
- Circulation
- Loading Dock
- Business Centre/ Meeting Rooms
- Cloak Room / Merch / FOH / Bar Store
- Lightweight Roof Structure

MUEF - DOP

PIRRAMA ROAD

JONES BAY ROAD

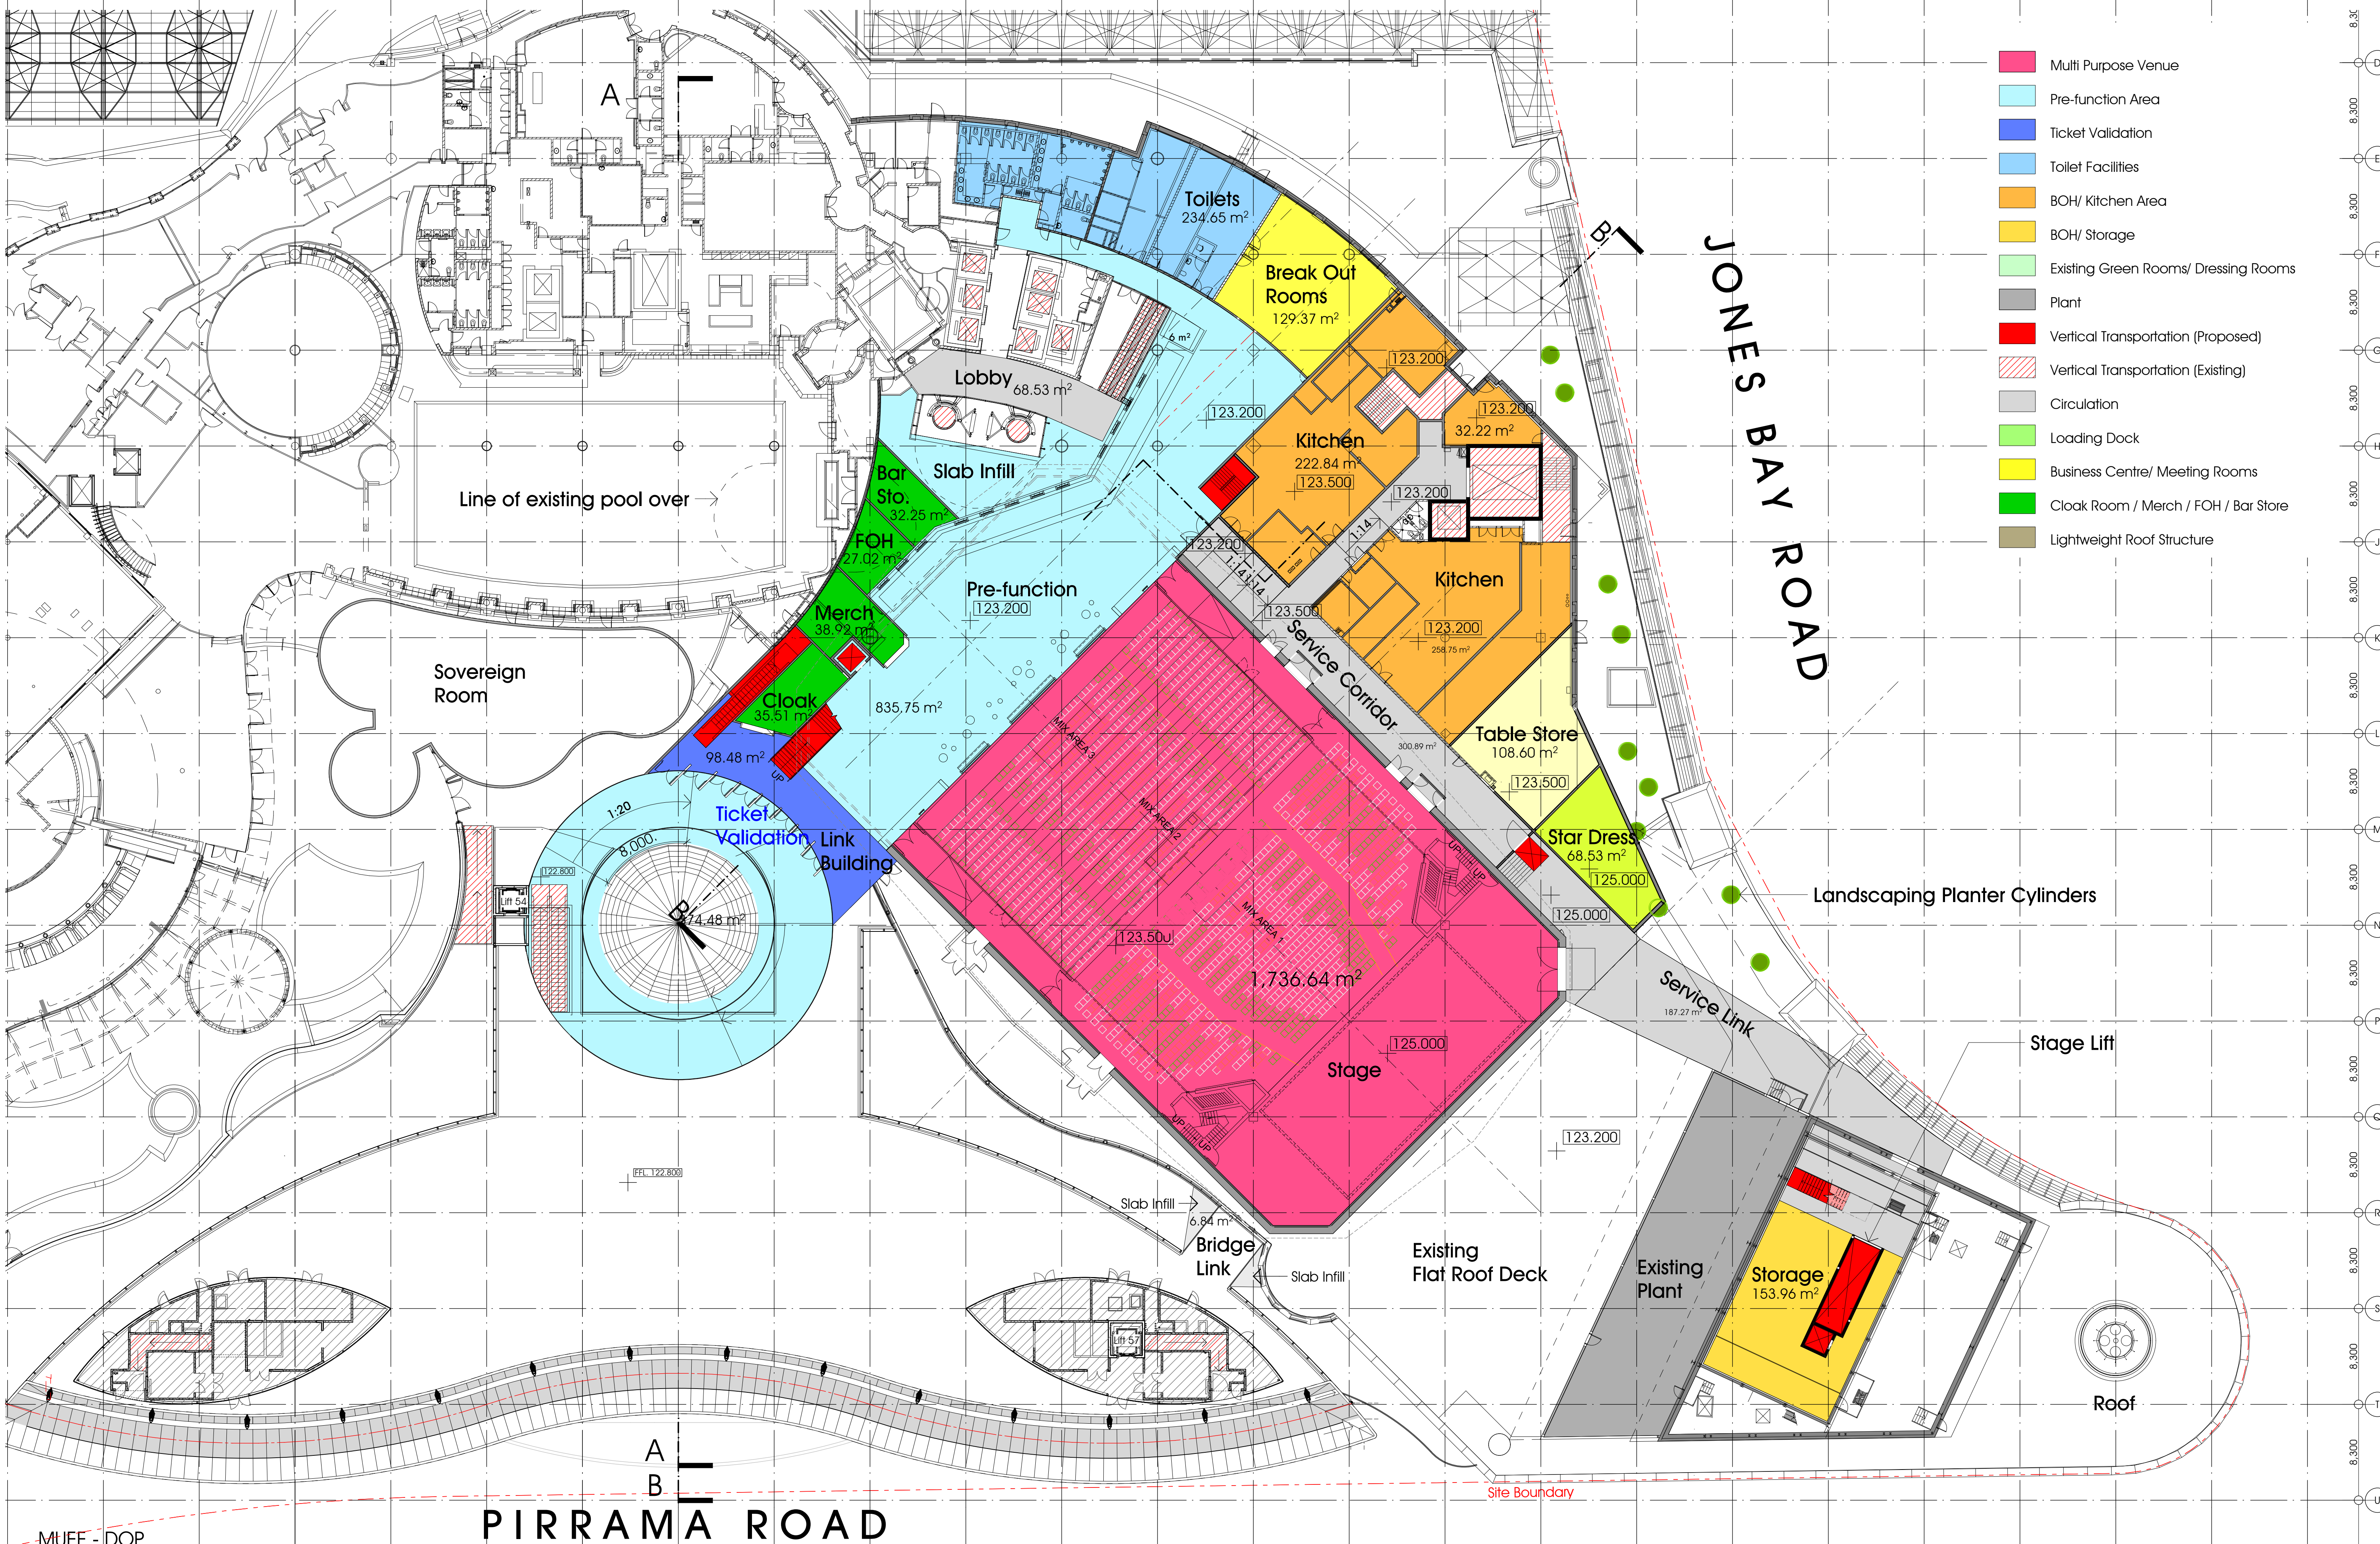


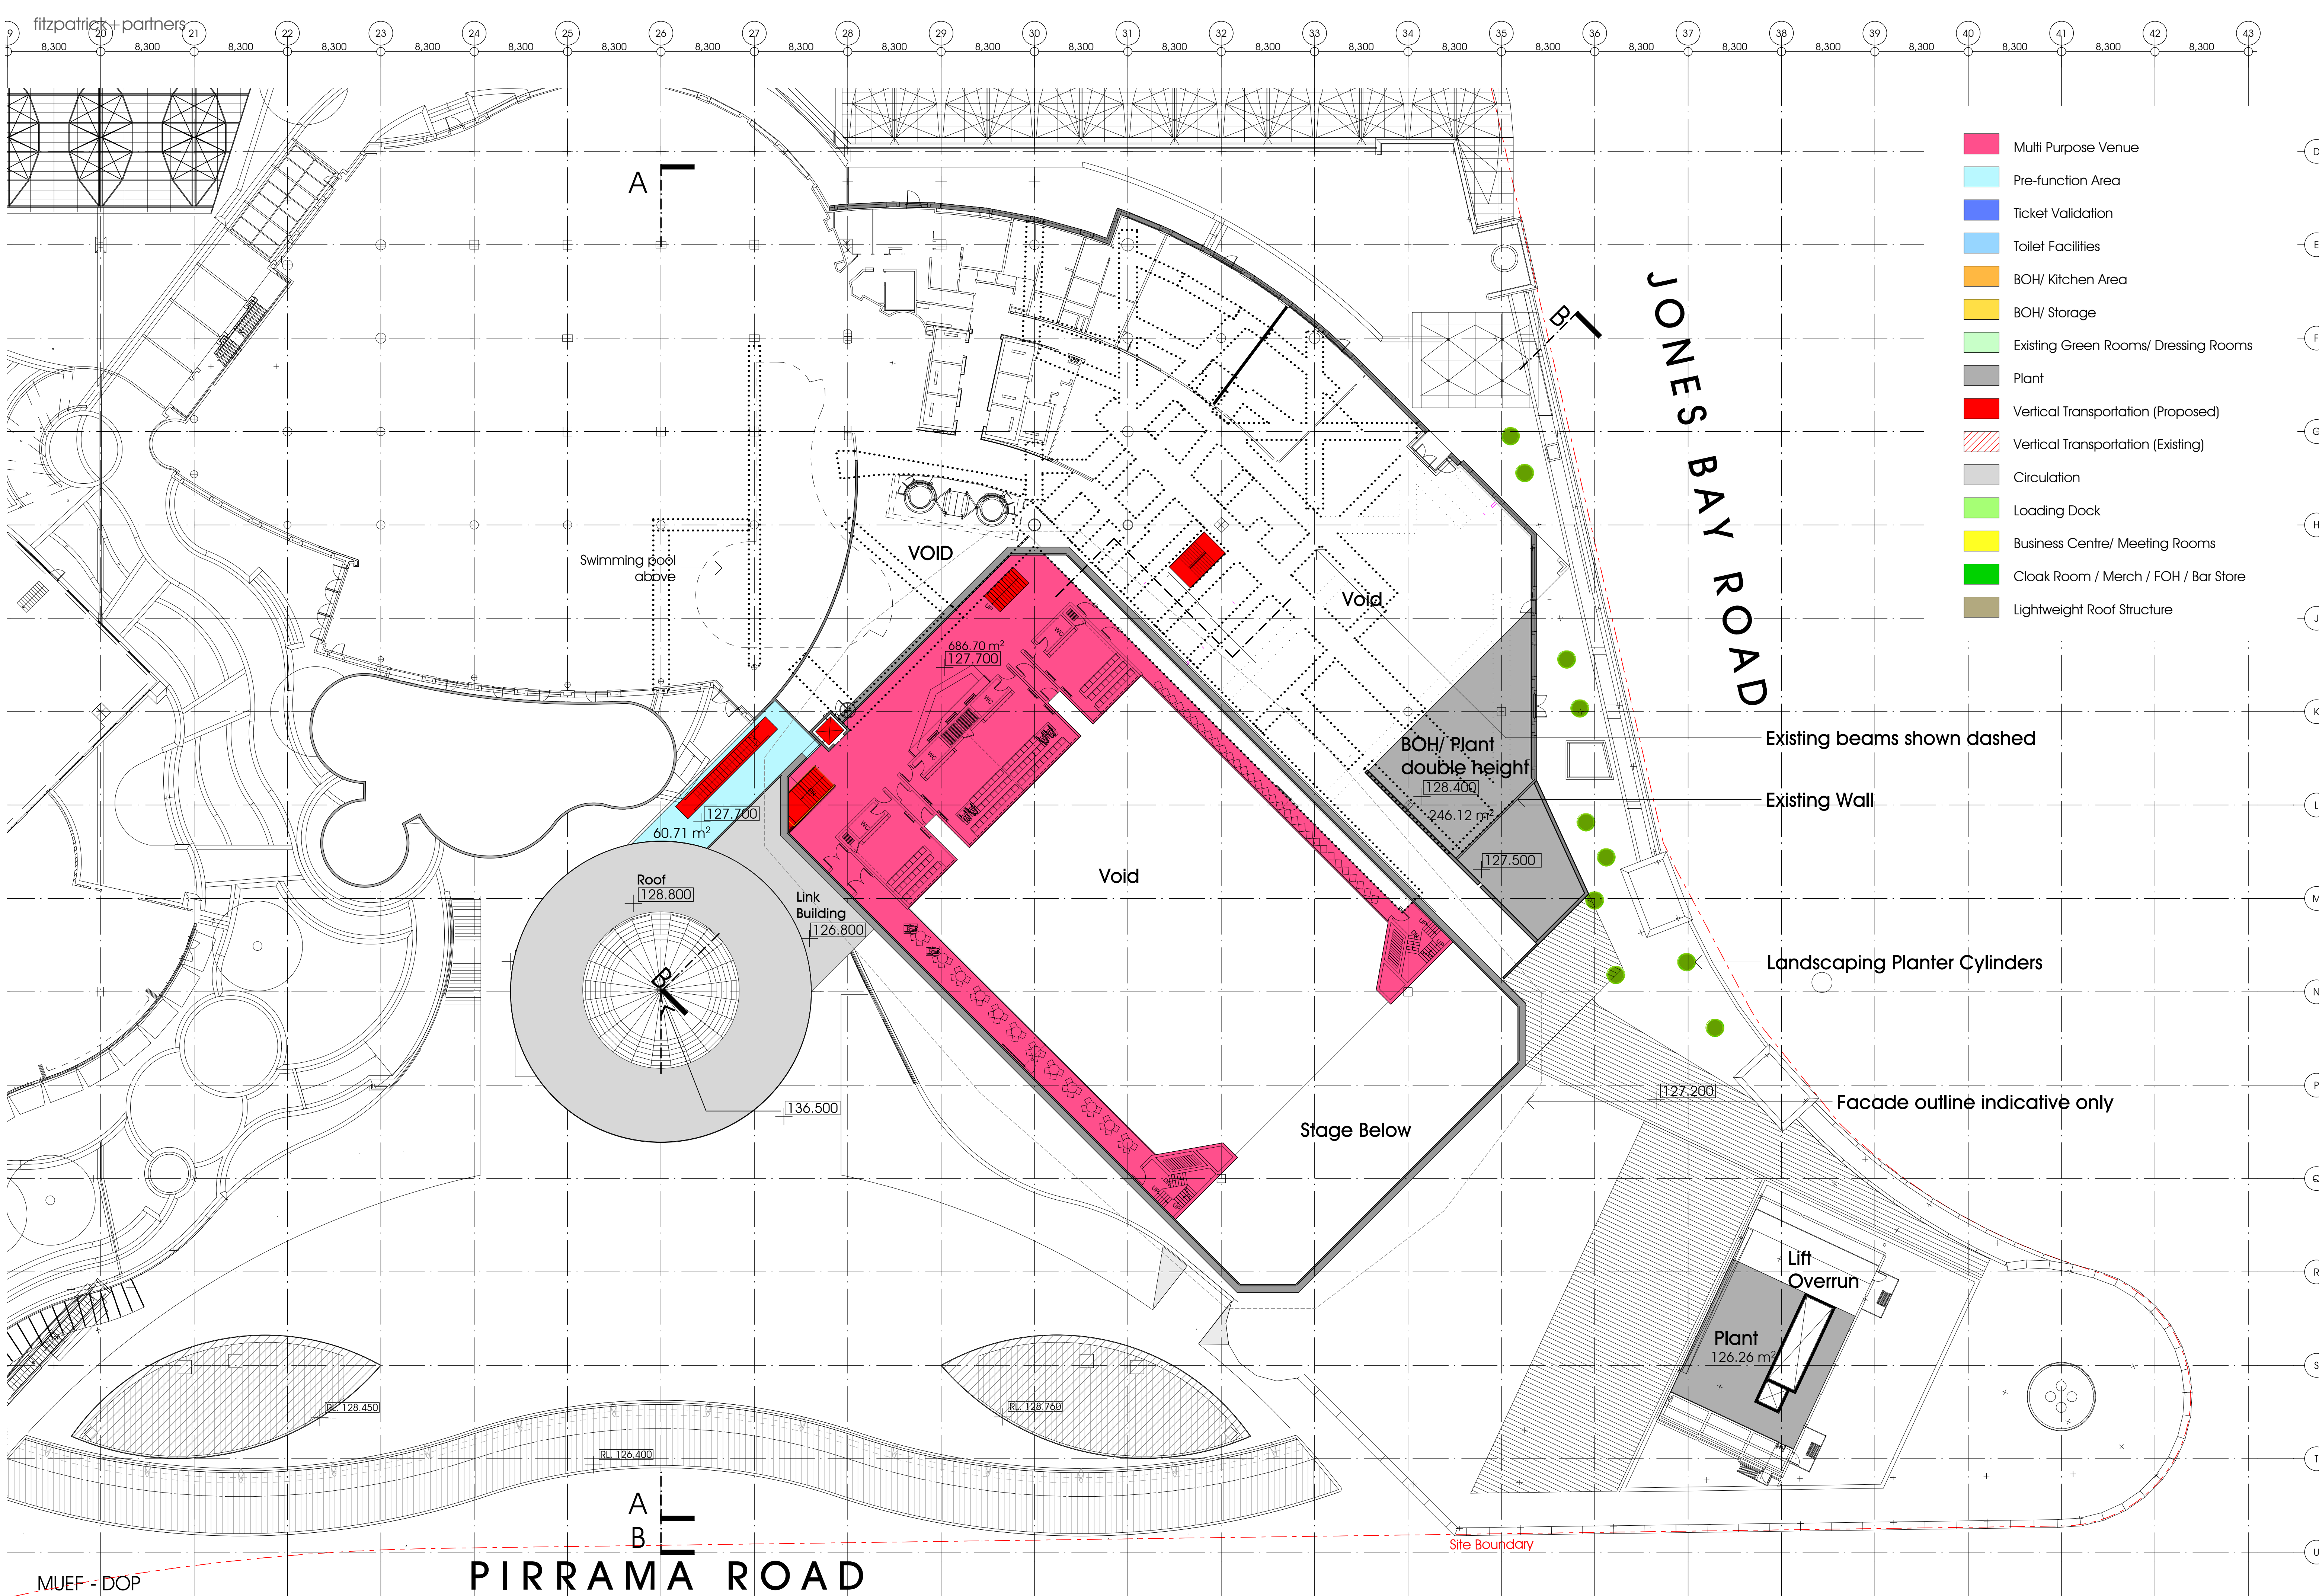

- Multi Purpose Venue
- Pre-function Area
- Ticket Validation
- Toilet Facilities
- BOH/ Kitchen Area
- BOH/ Storage
- Existing Green Rooms/ Dressing Rooms
- Plant
- Vertical Transportation (Proposed)
- Vertical Transportation (Existing)
- Circulation
- Loading Dock
- Business Centre/ Meeting Rooms
- Cloak Room / Merch / FOH / Bar Store
- Lightweight Roof Structure

MUEF - DOP

PIRRAMA ROAD

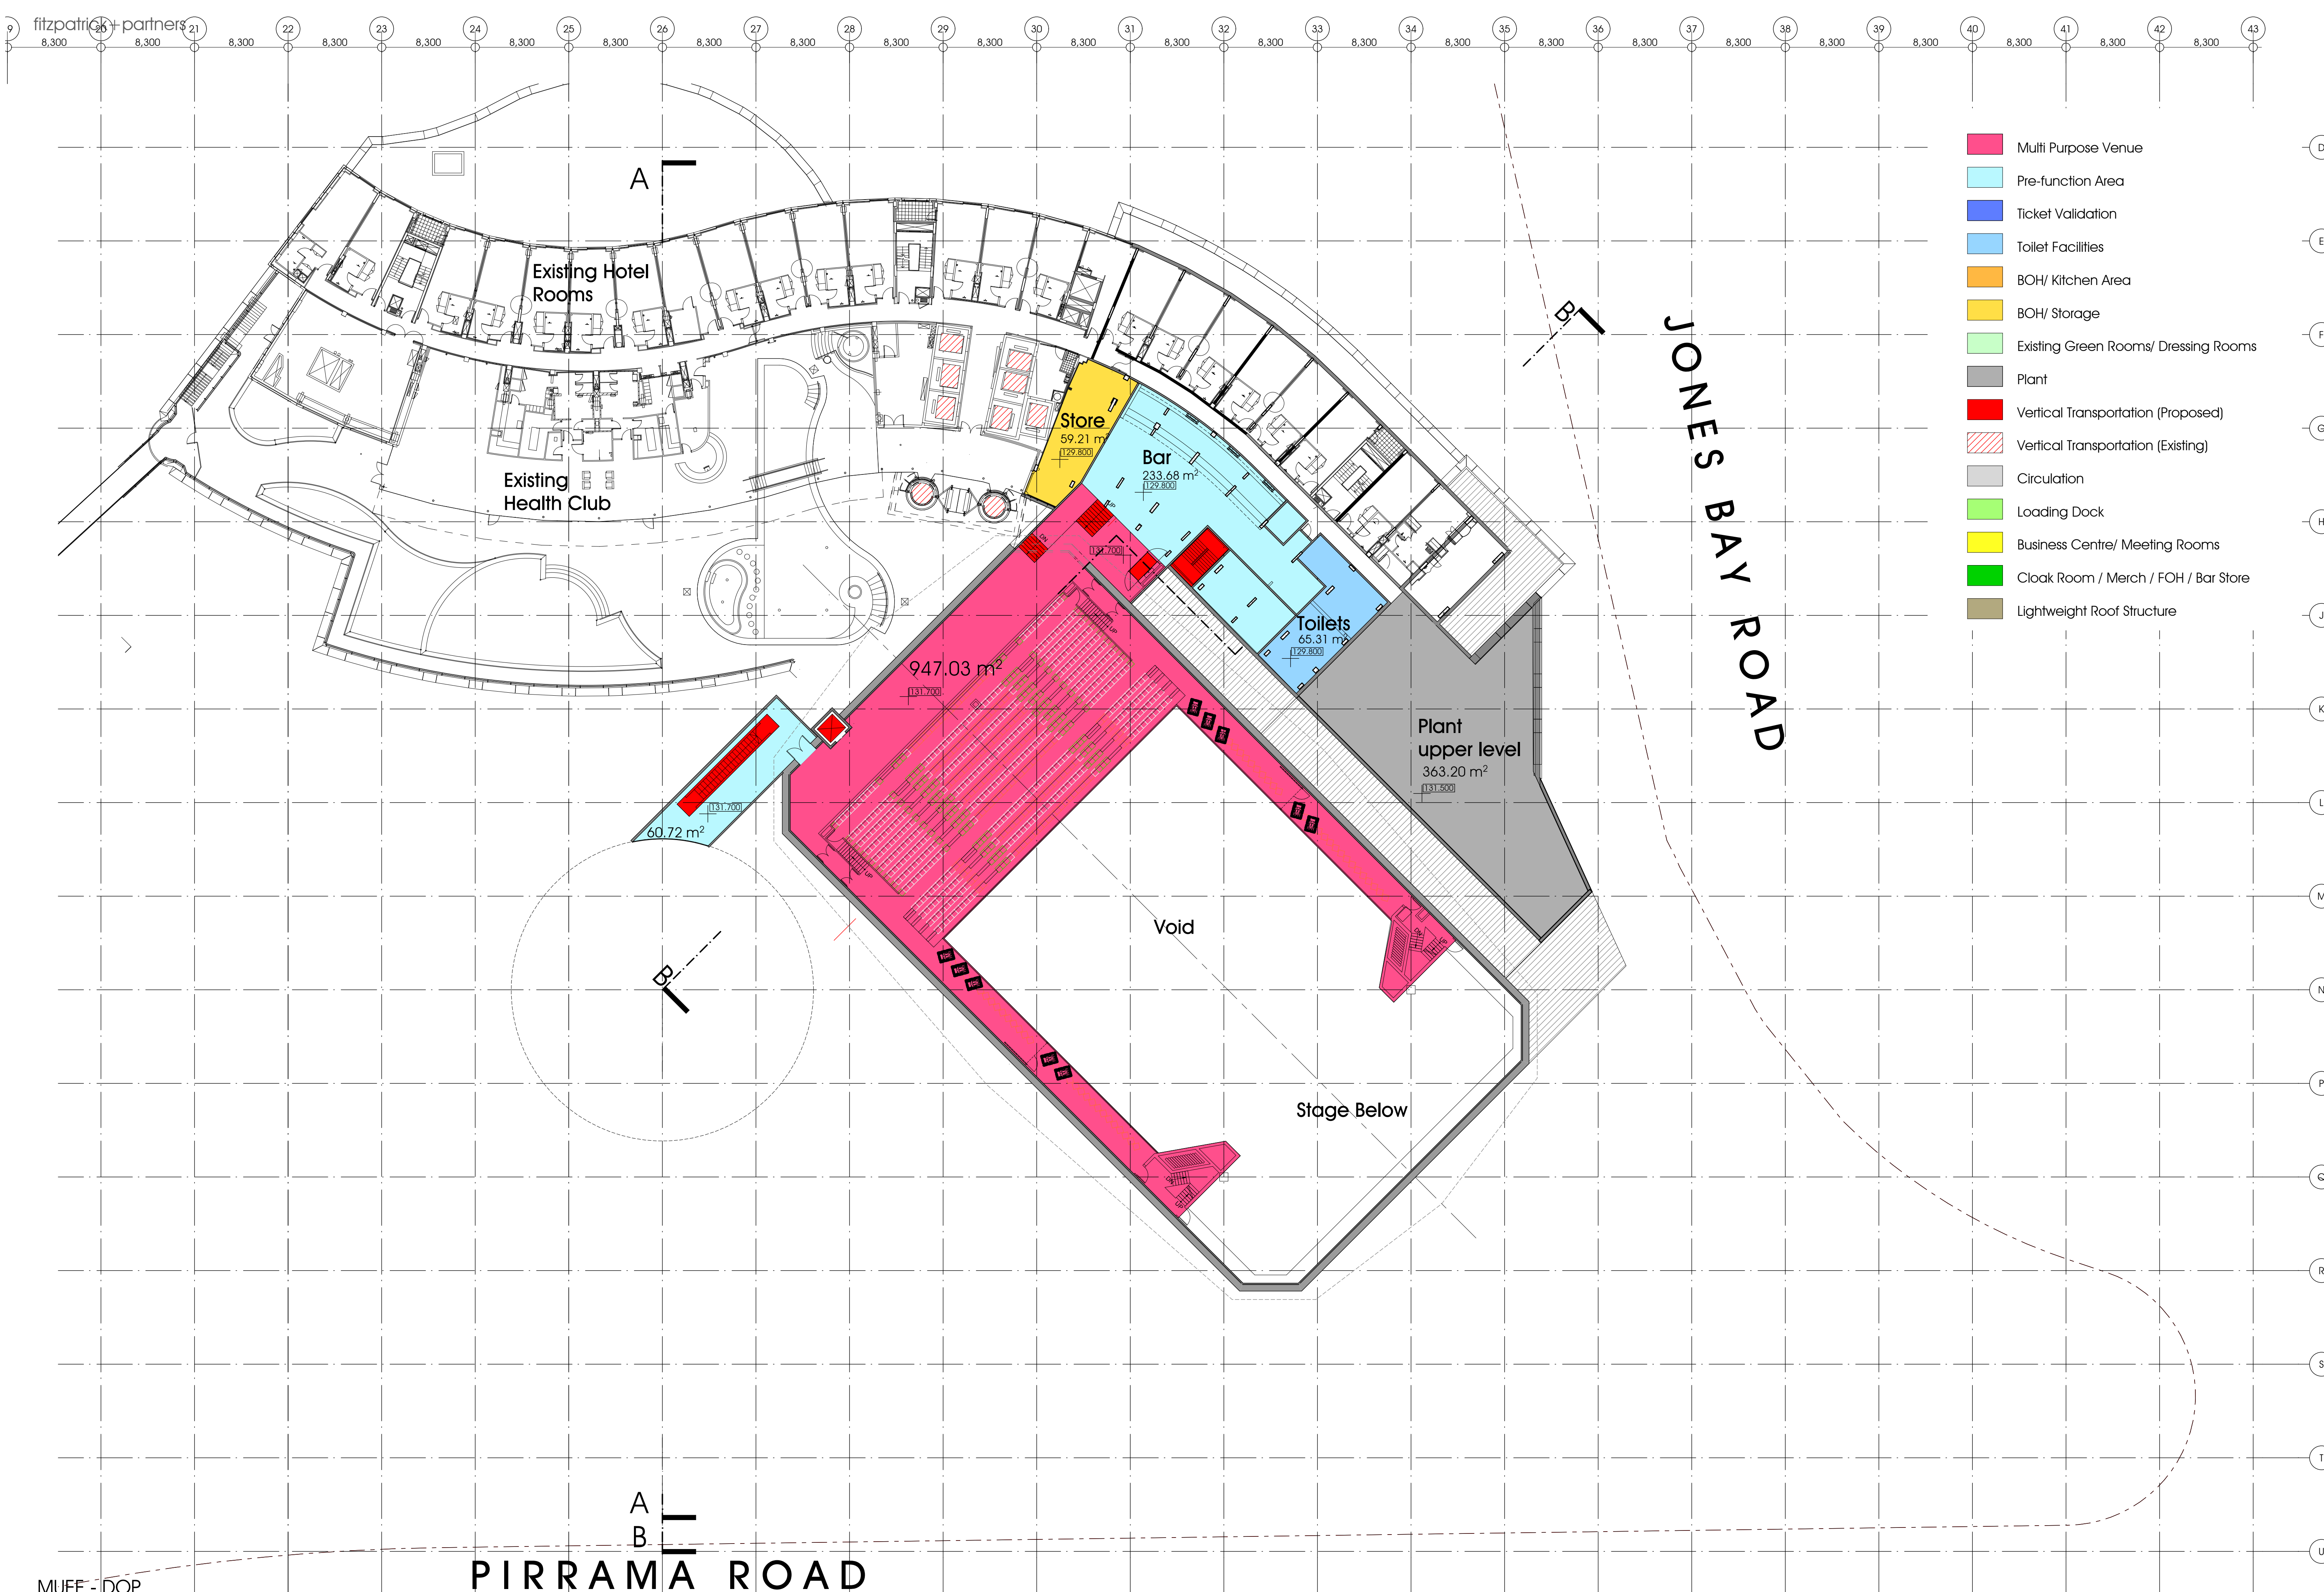


- Multi Purpose Venue
- Pre-function Area
- Ticket Validation
- Toilet Facilities
- BOH/ Kitchen Area
- BOH/ Storage
- Existing Green Rooms/ Dressing Rooms
- Plant
- Vertical Transportation (Proposed)
- Vertical Transportation (Existing)
- Circulation
- Loading Dock
- Business Centre/ Meeting Rooms
- Cloak Room / Merch / FOH / Bar Store
- Lightweight Roof Structure


MUEF - DOP


PIRRAMA ROAD

JONES BAY ROAD

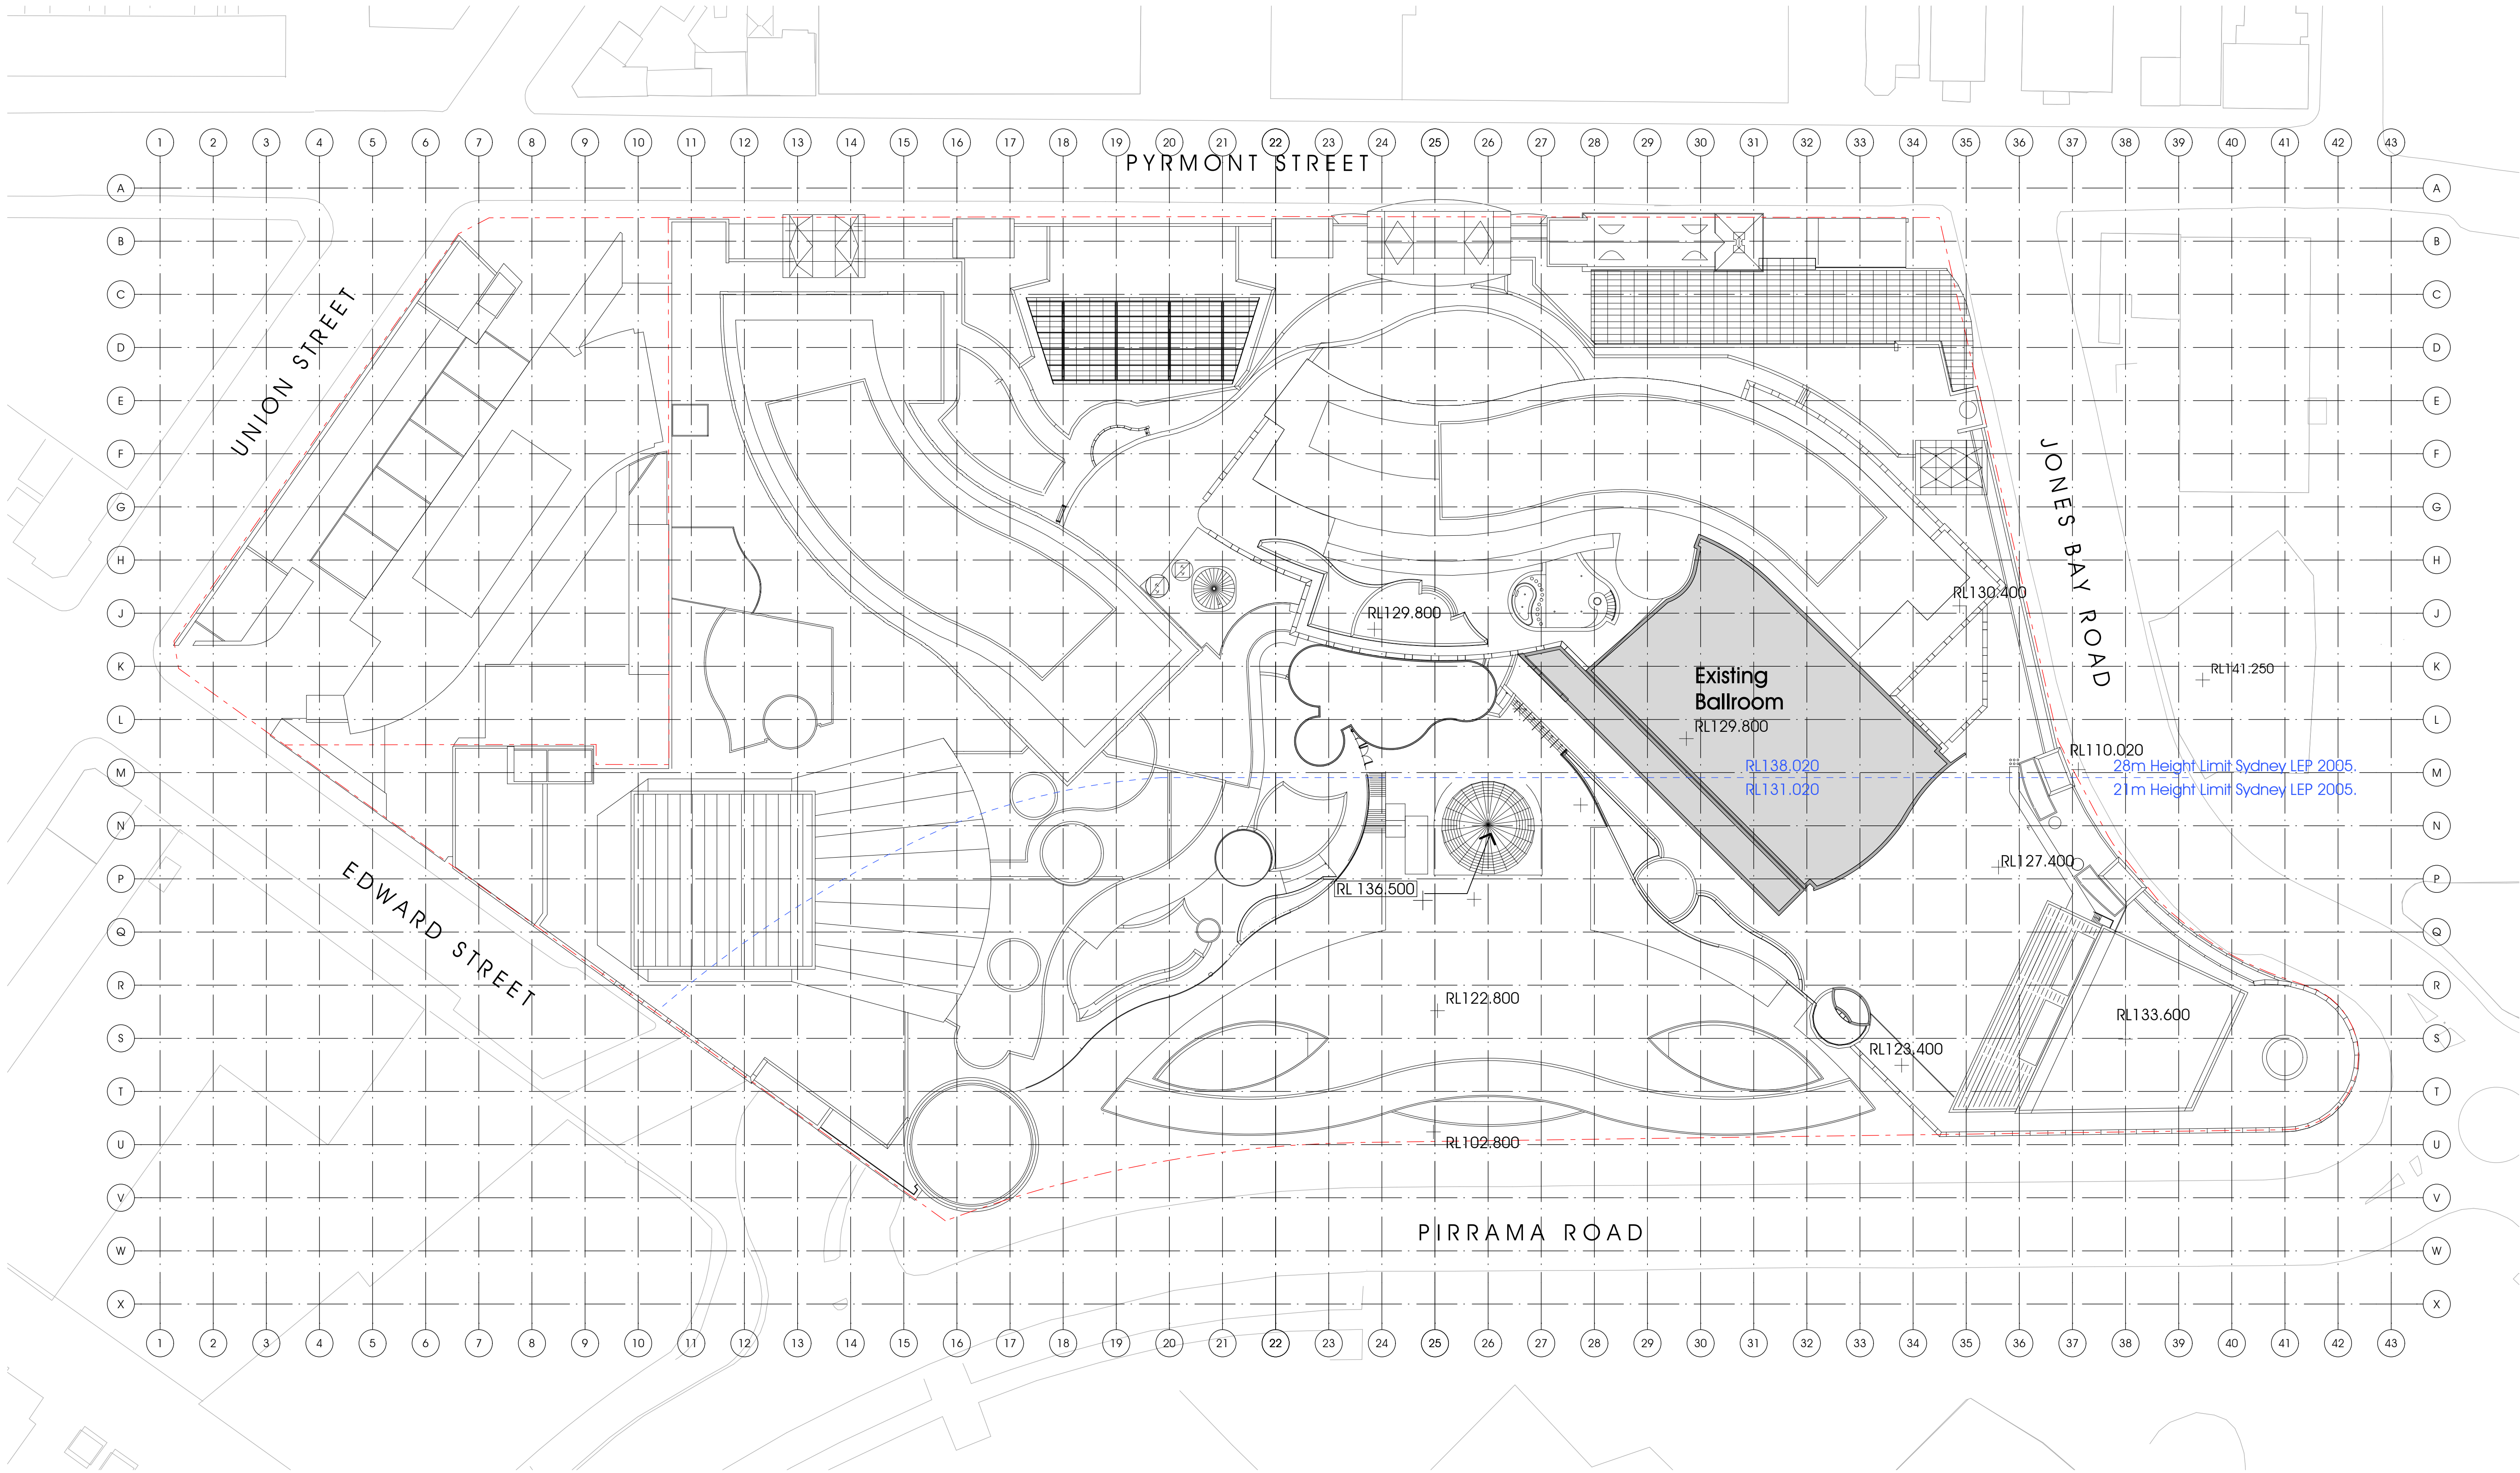



MUEF - DOP

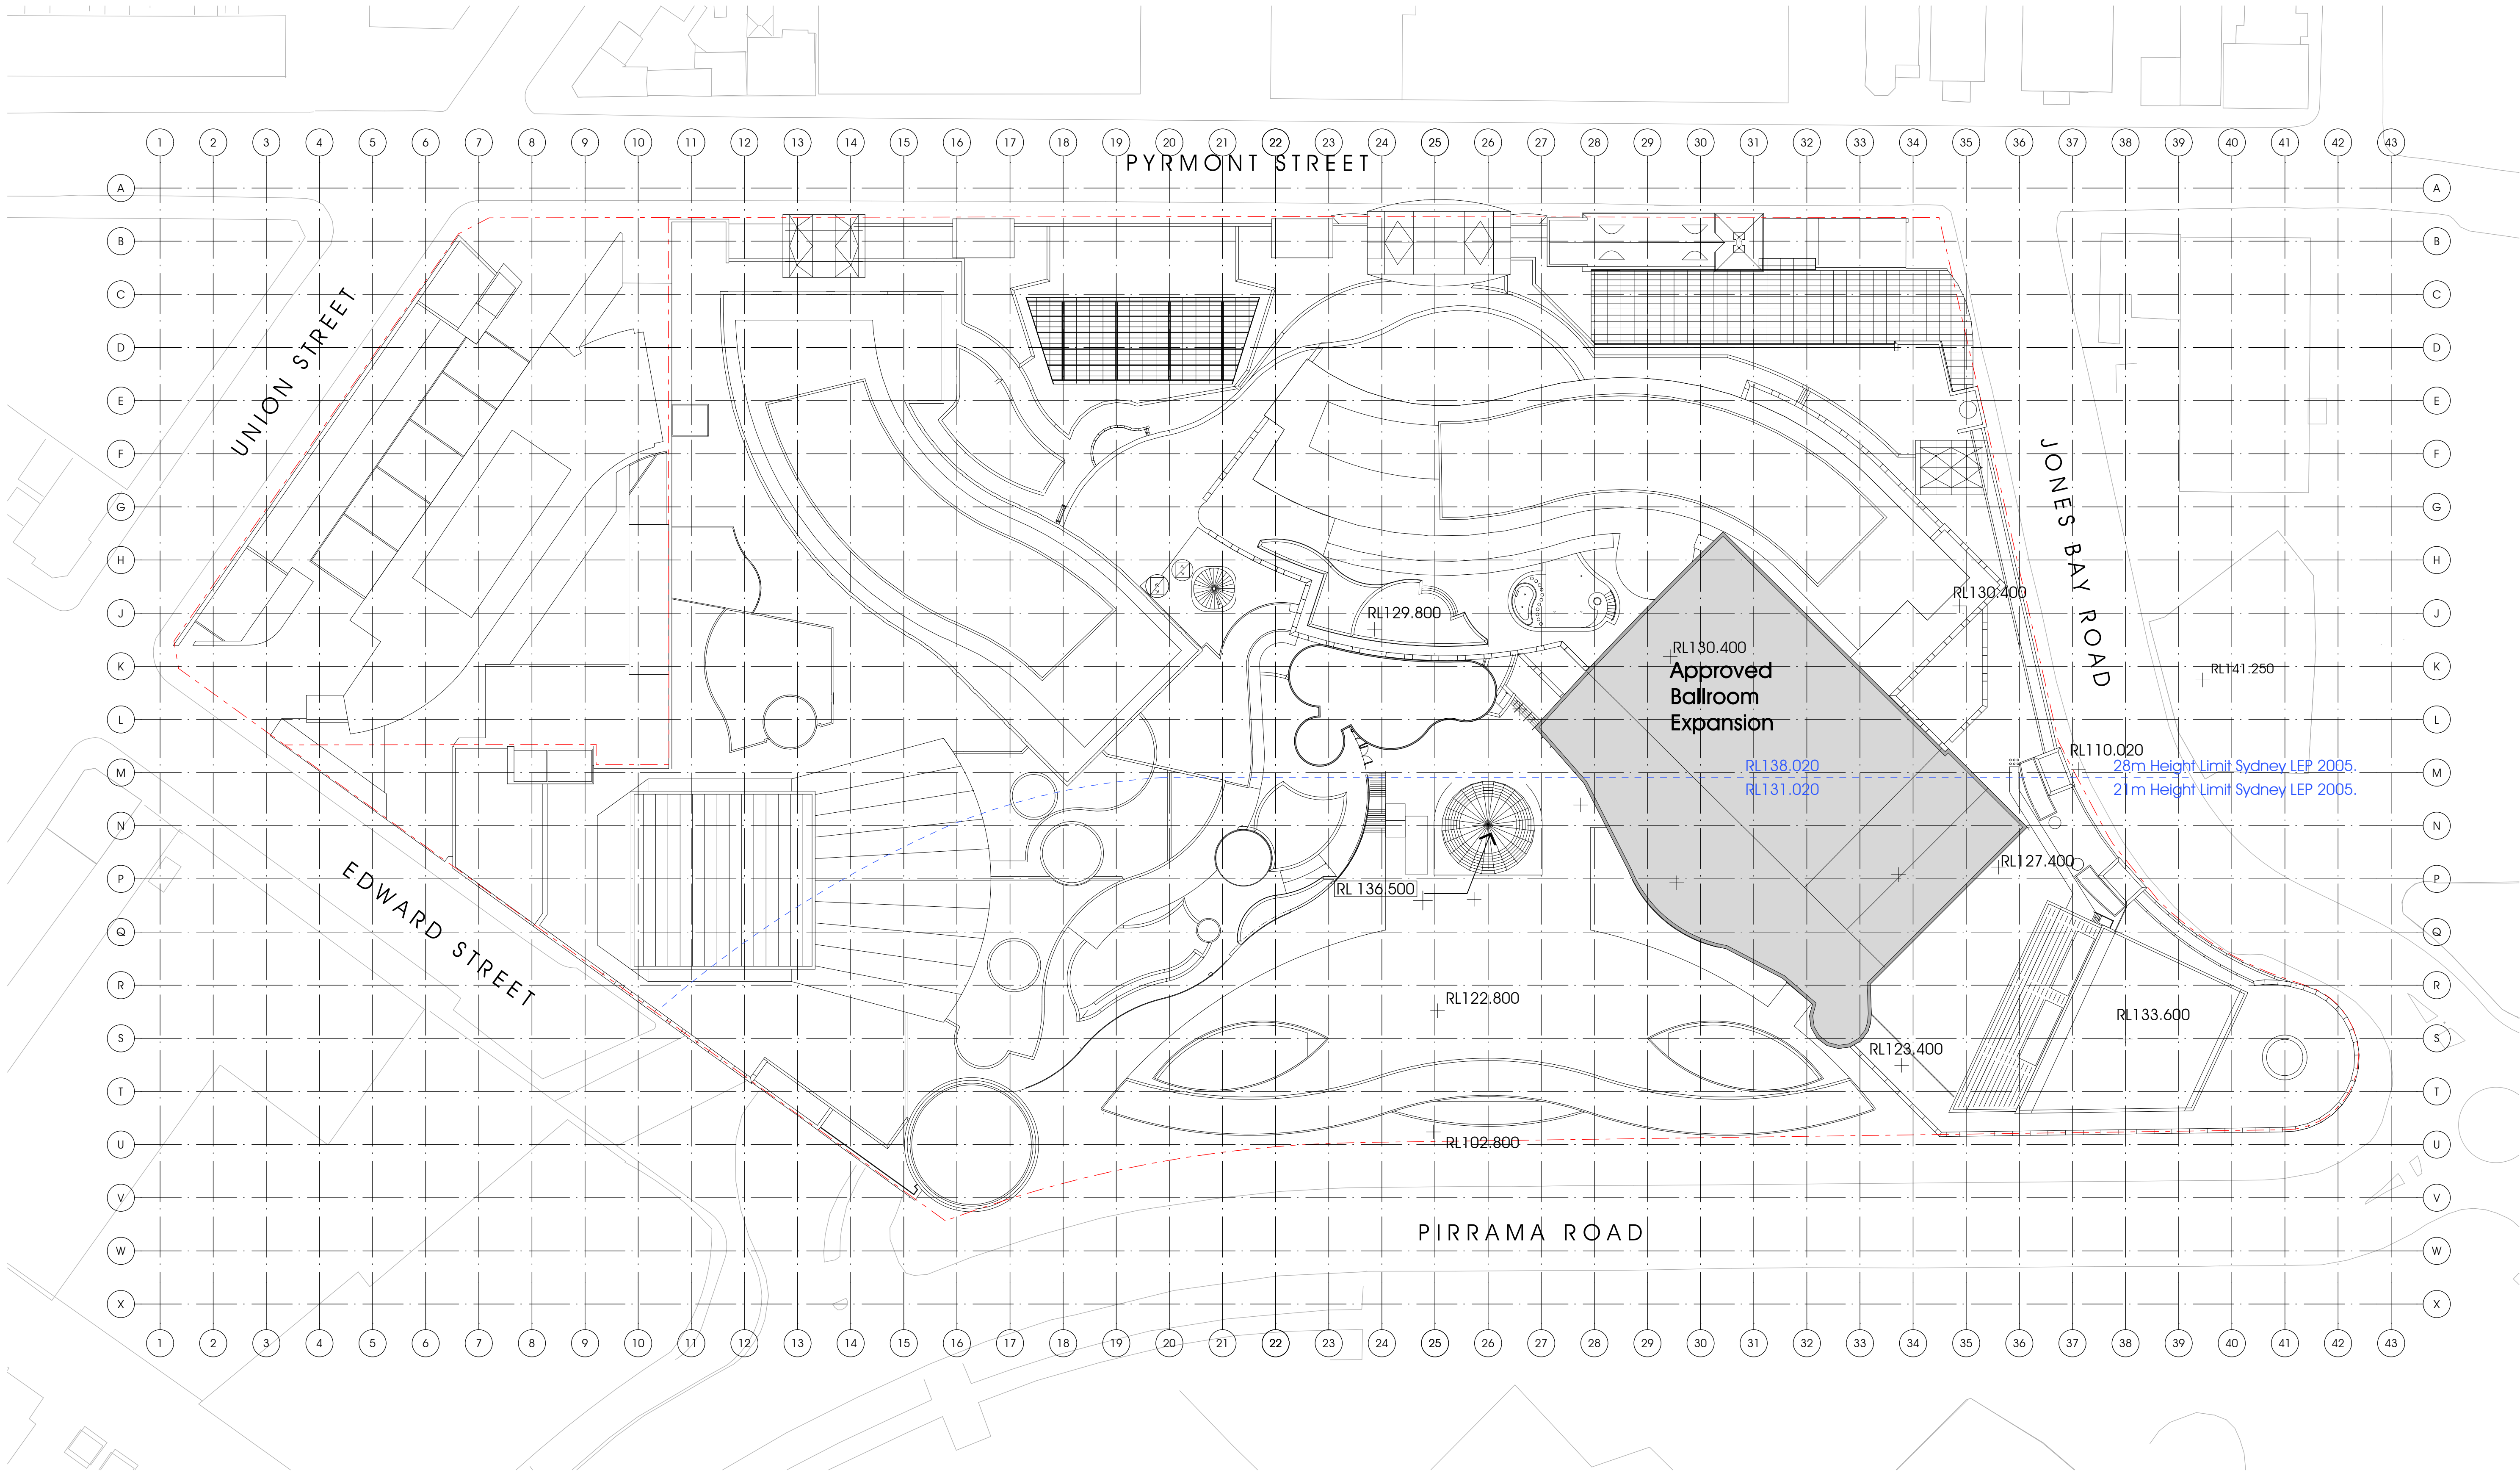


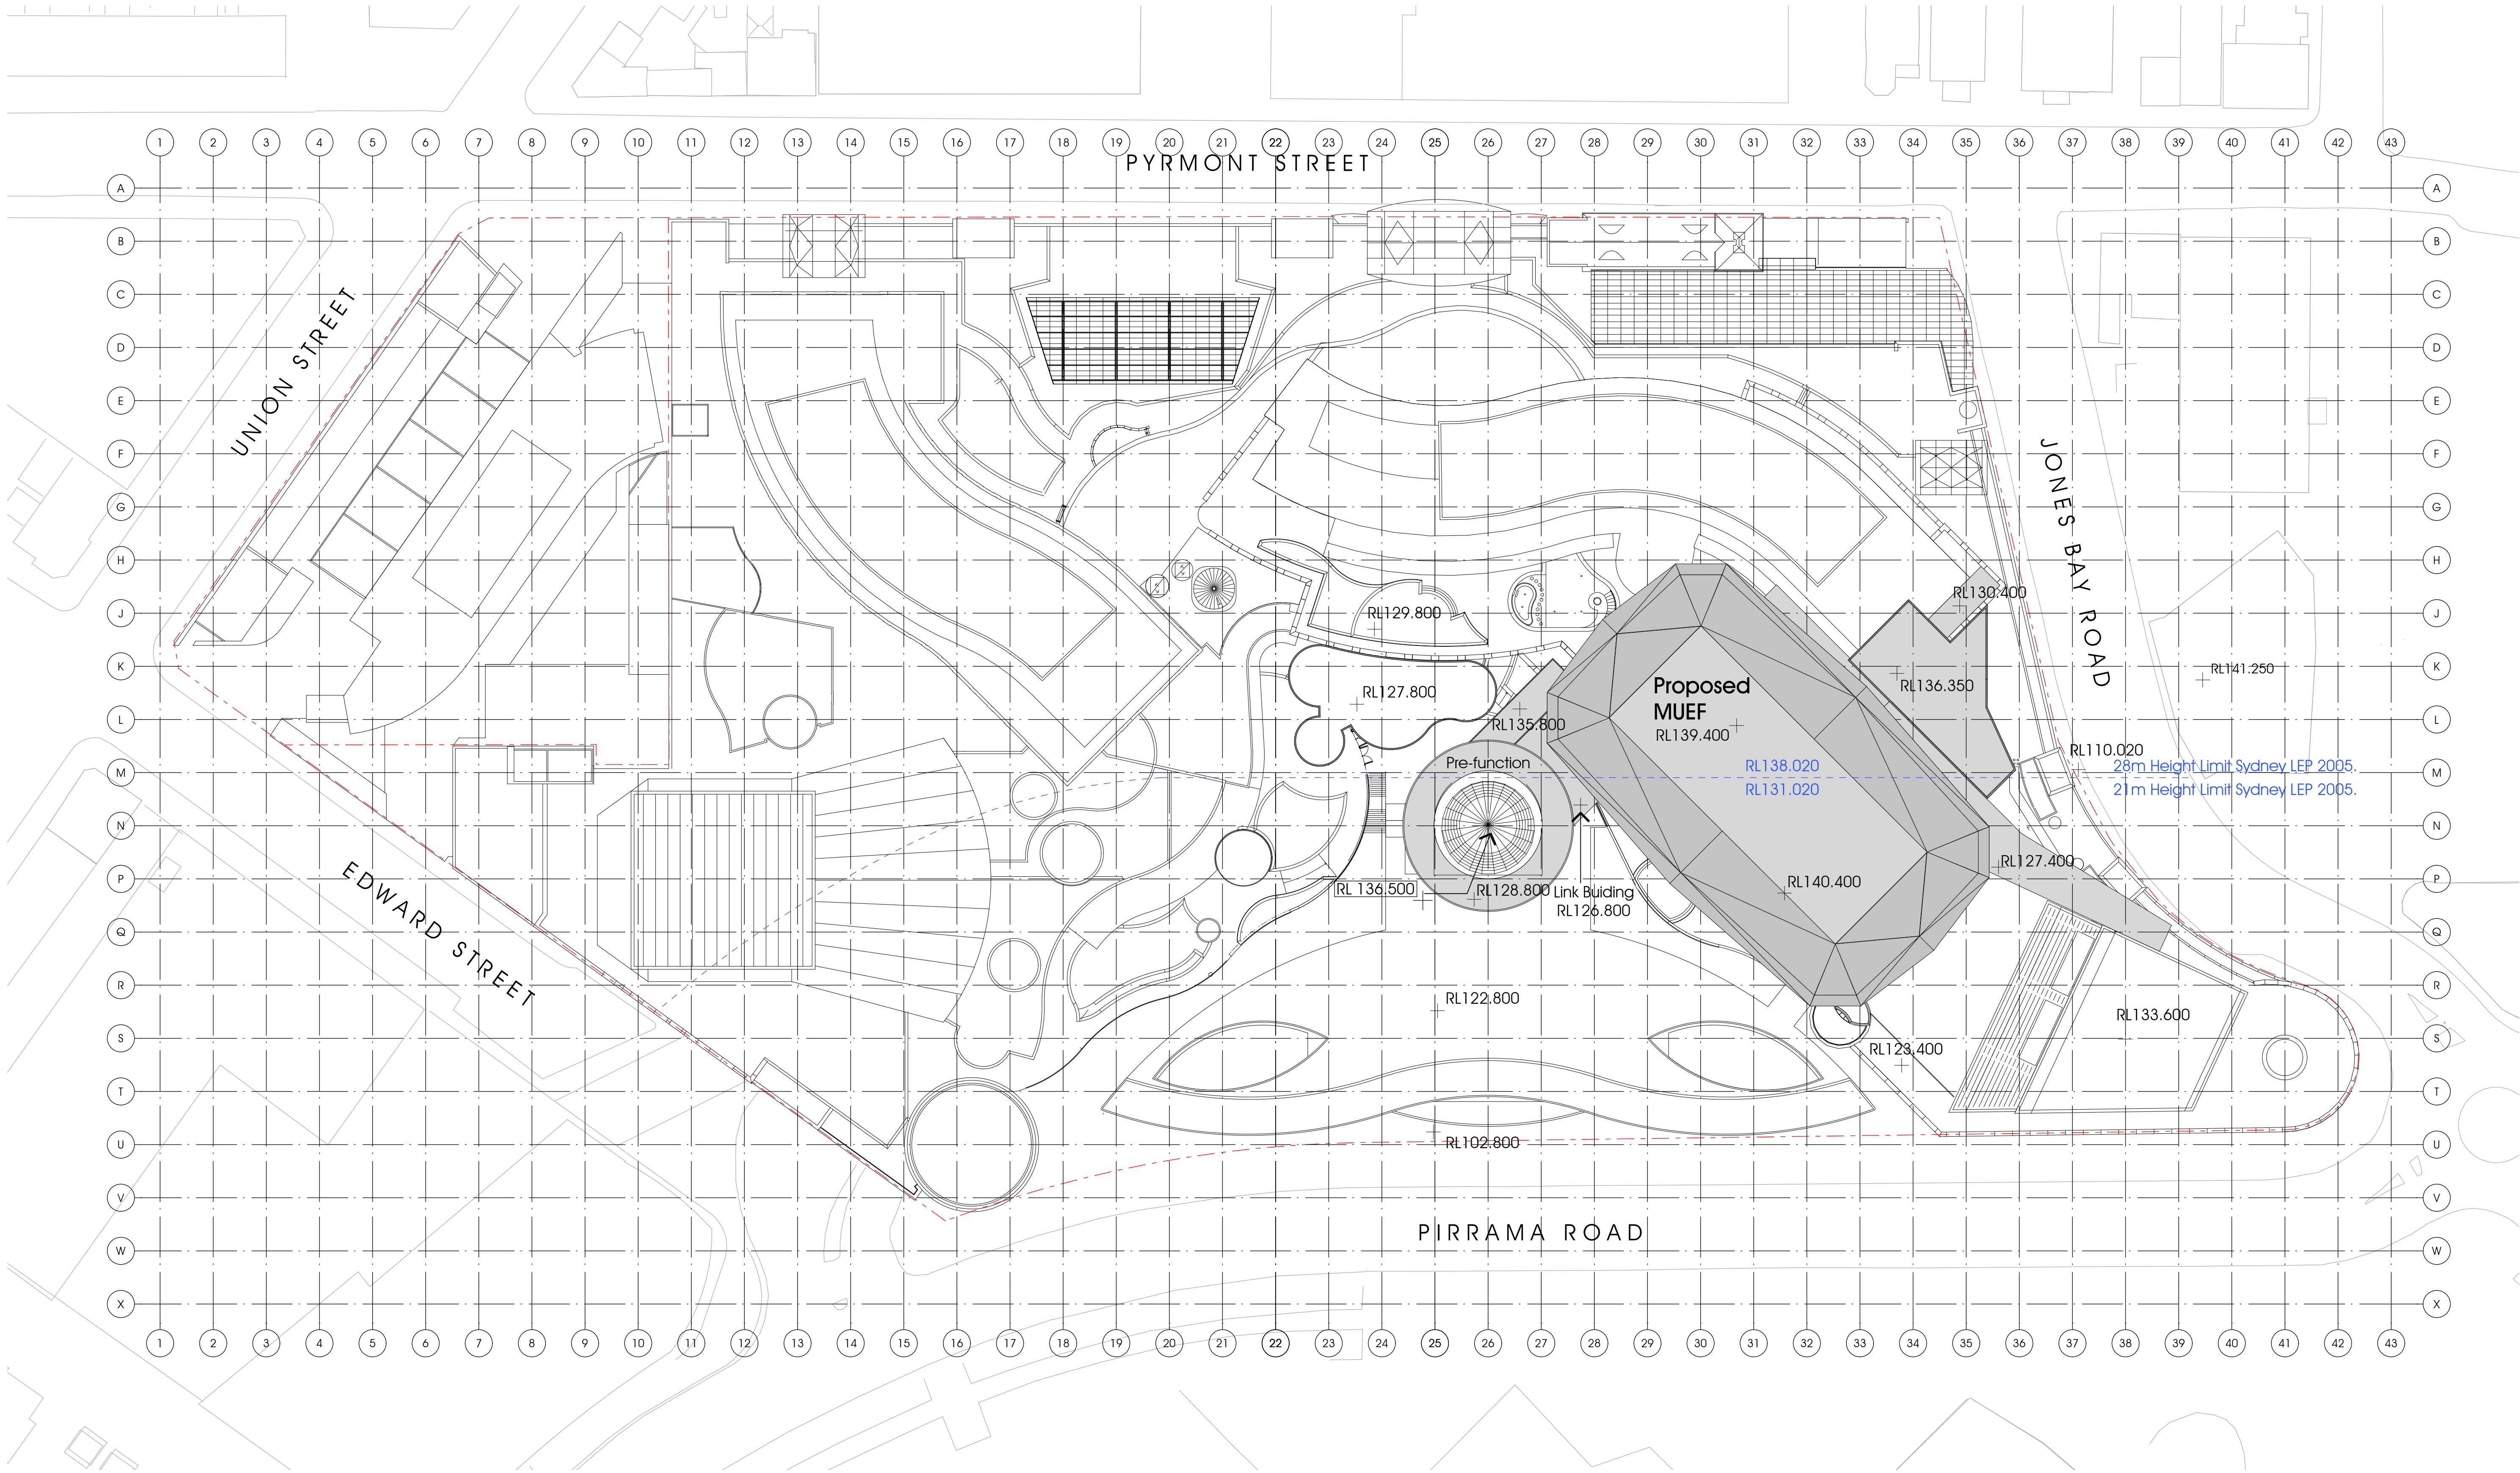

MUEF - DOP

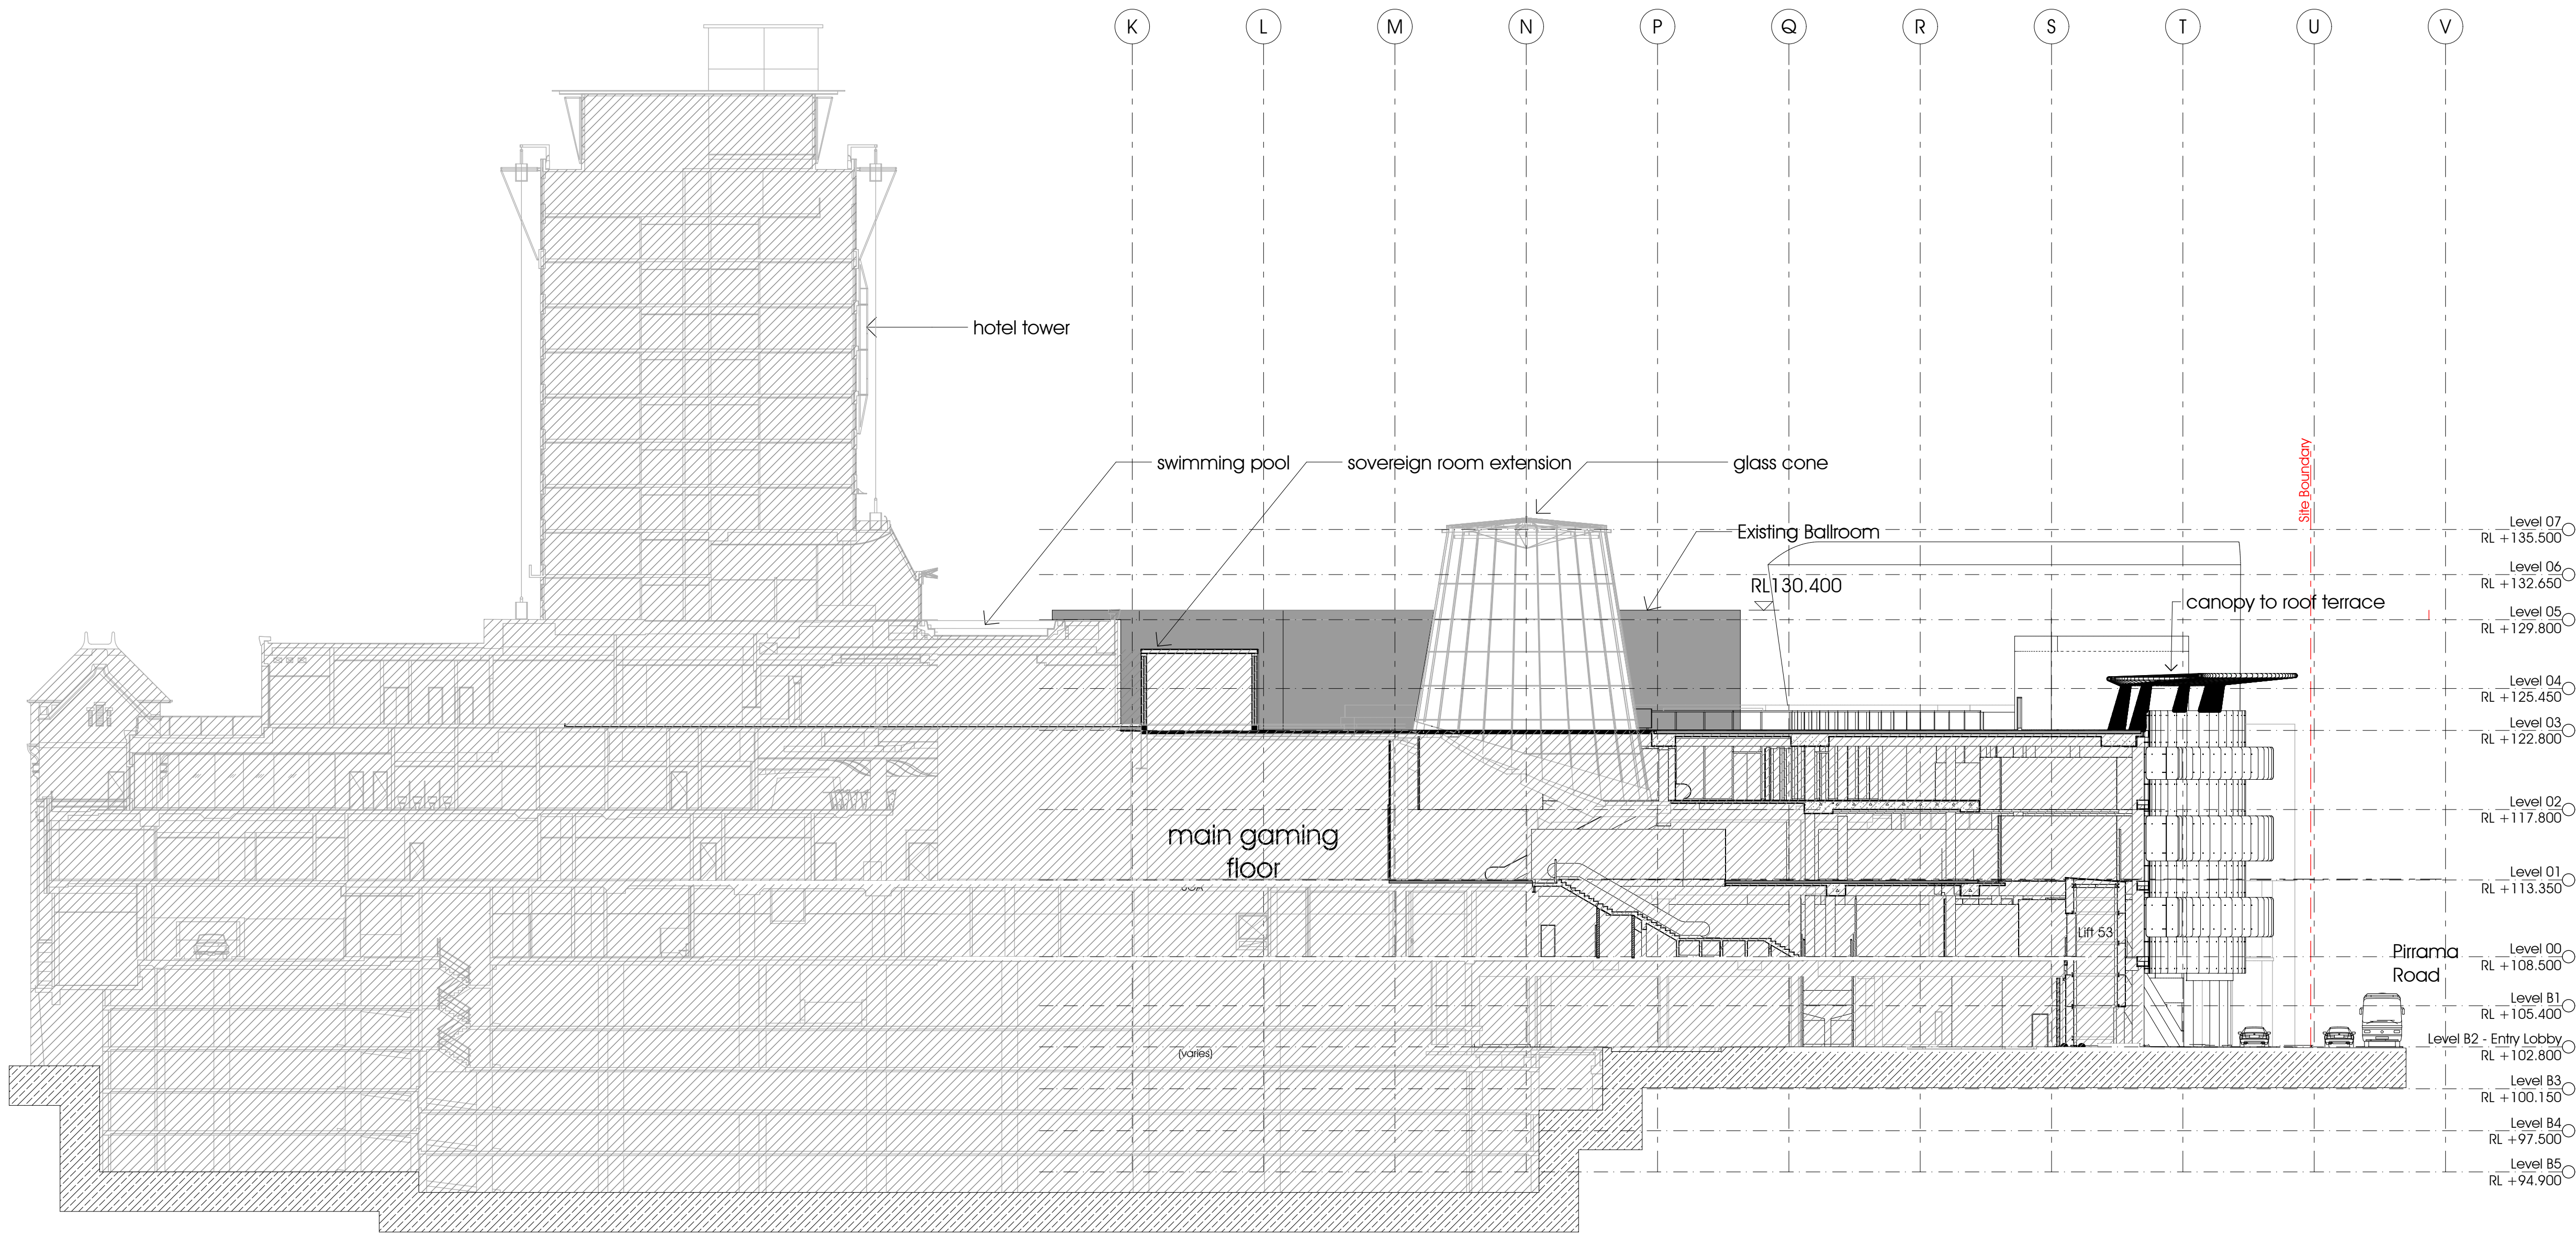


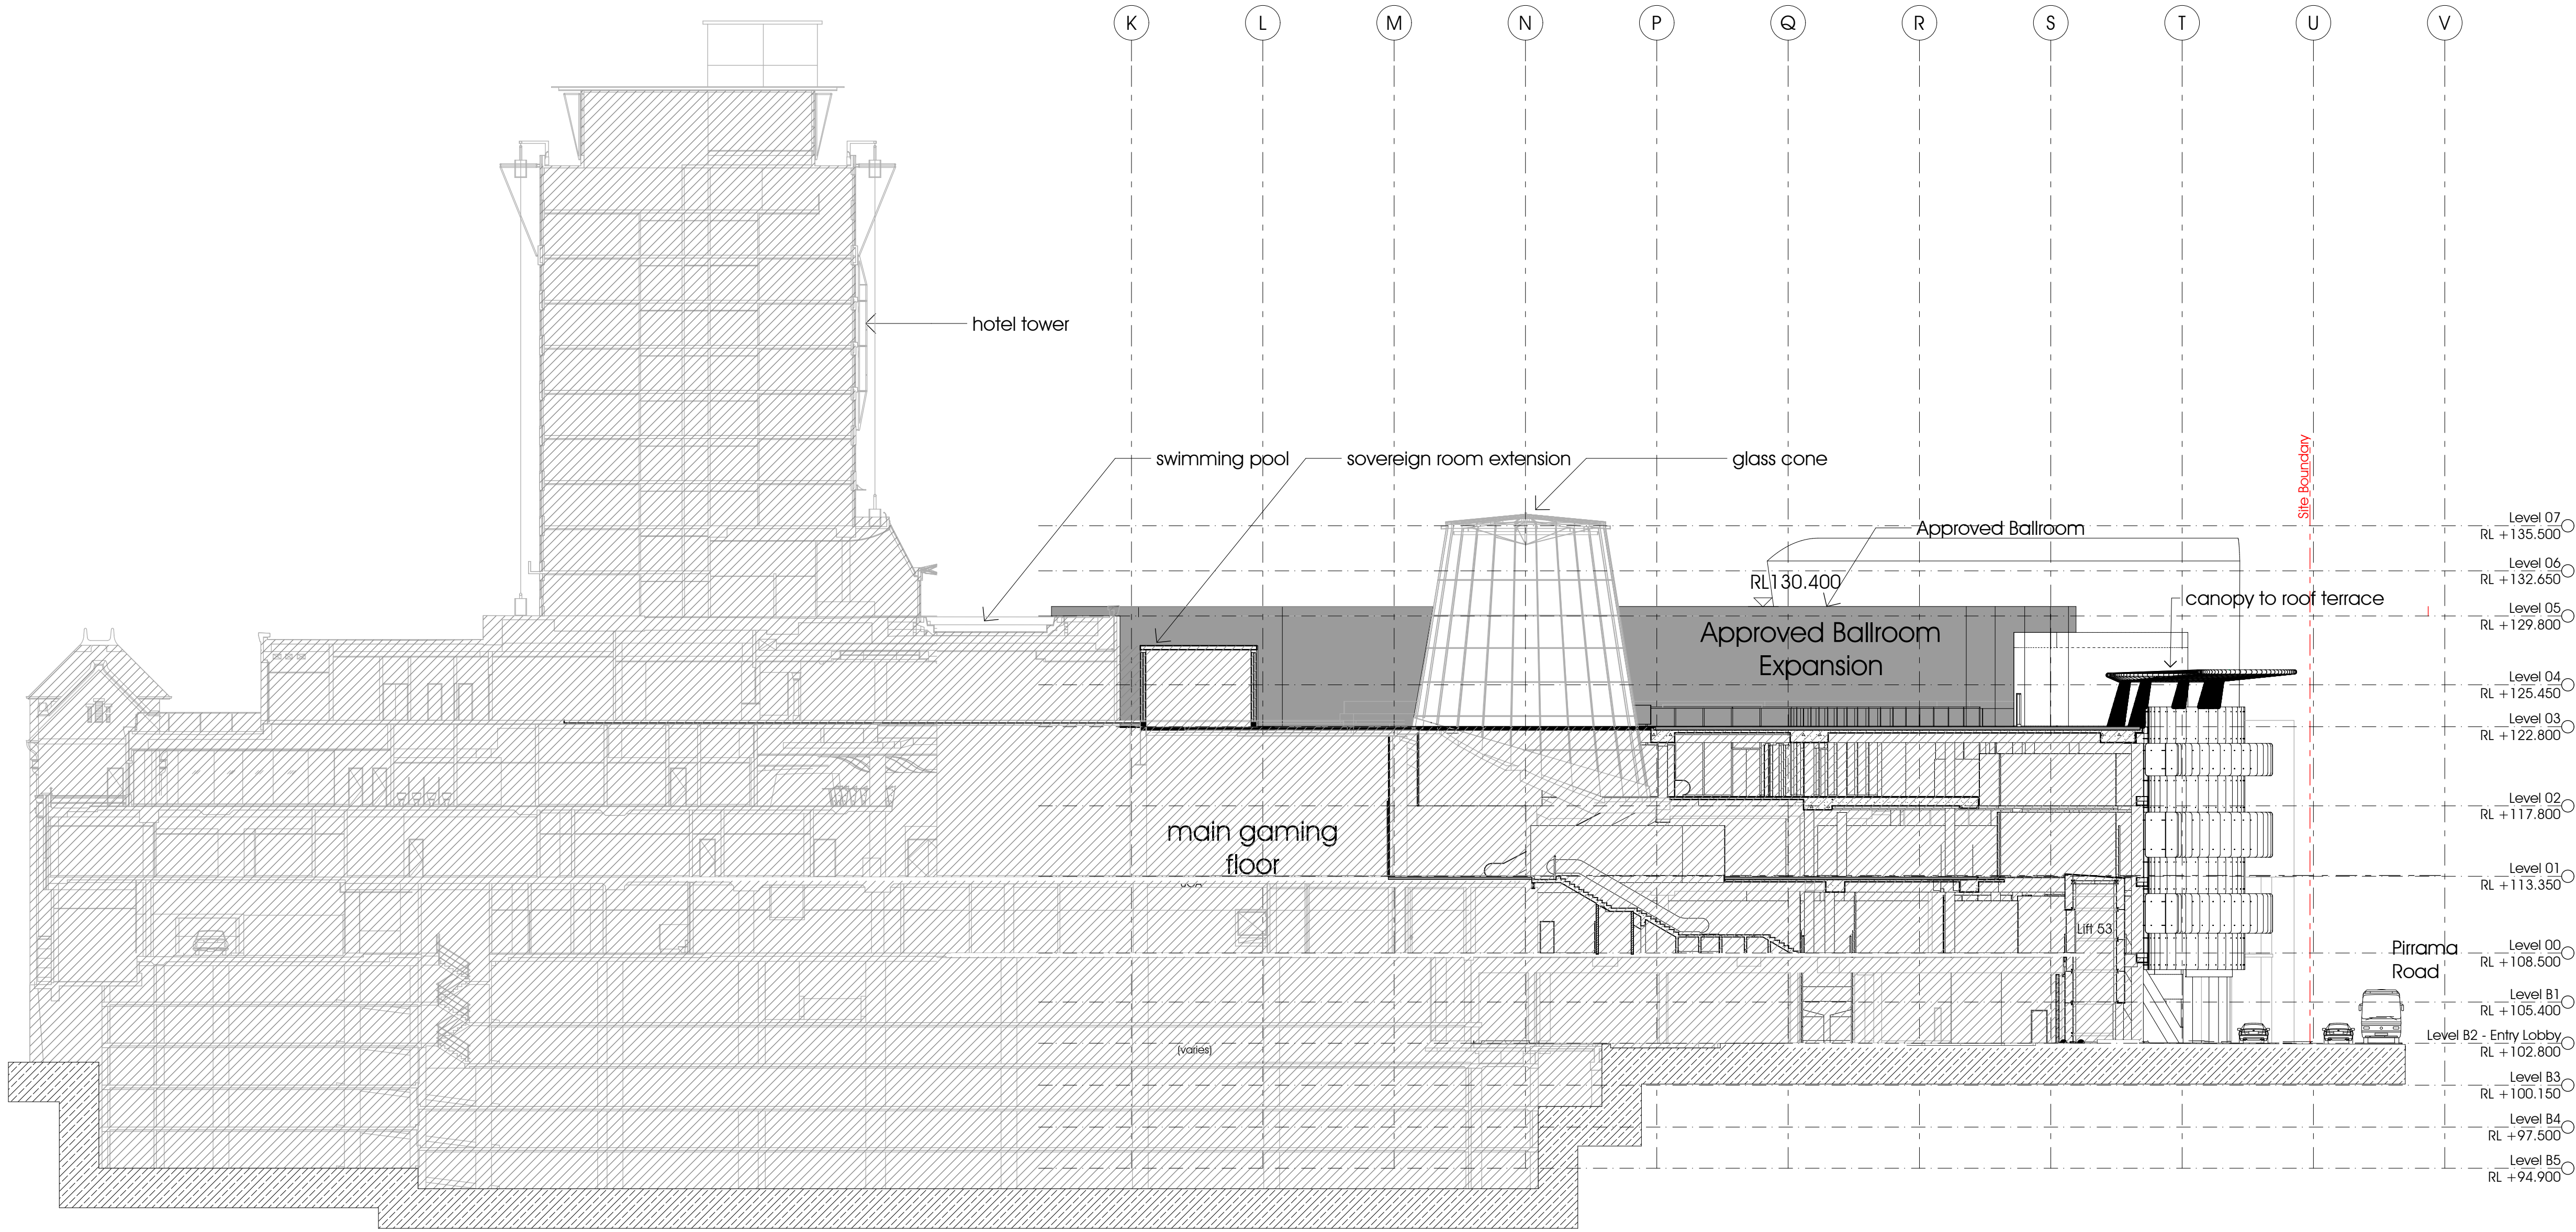

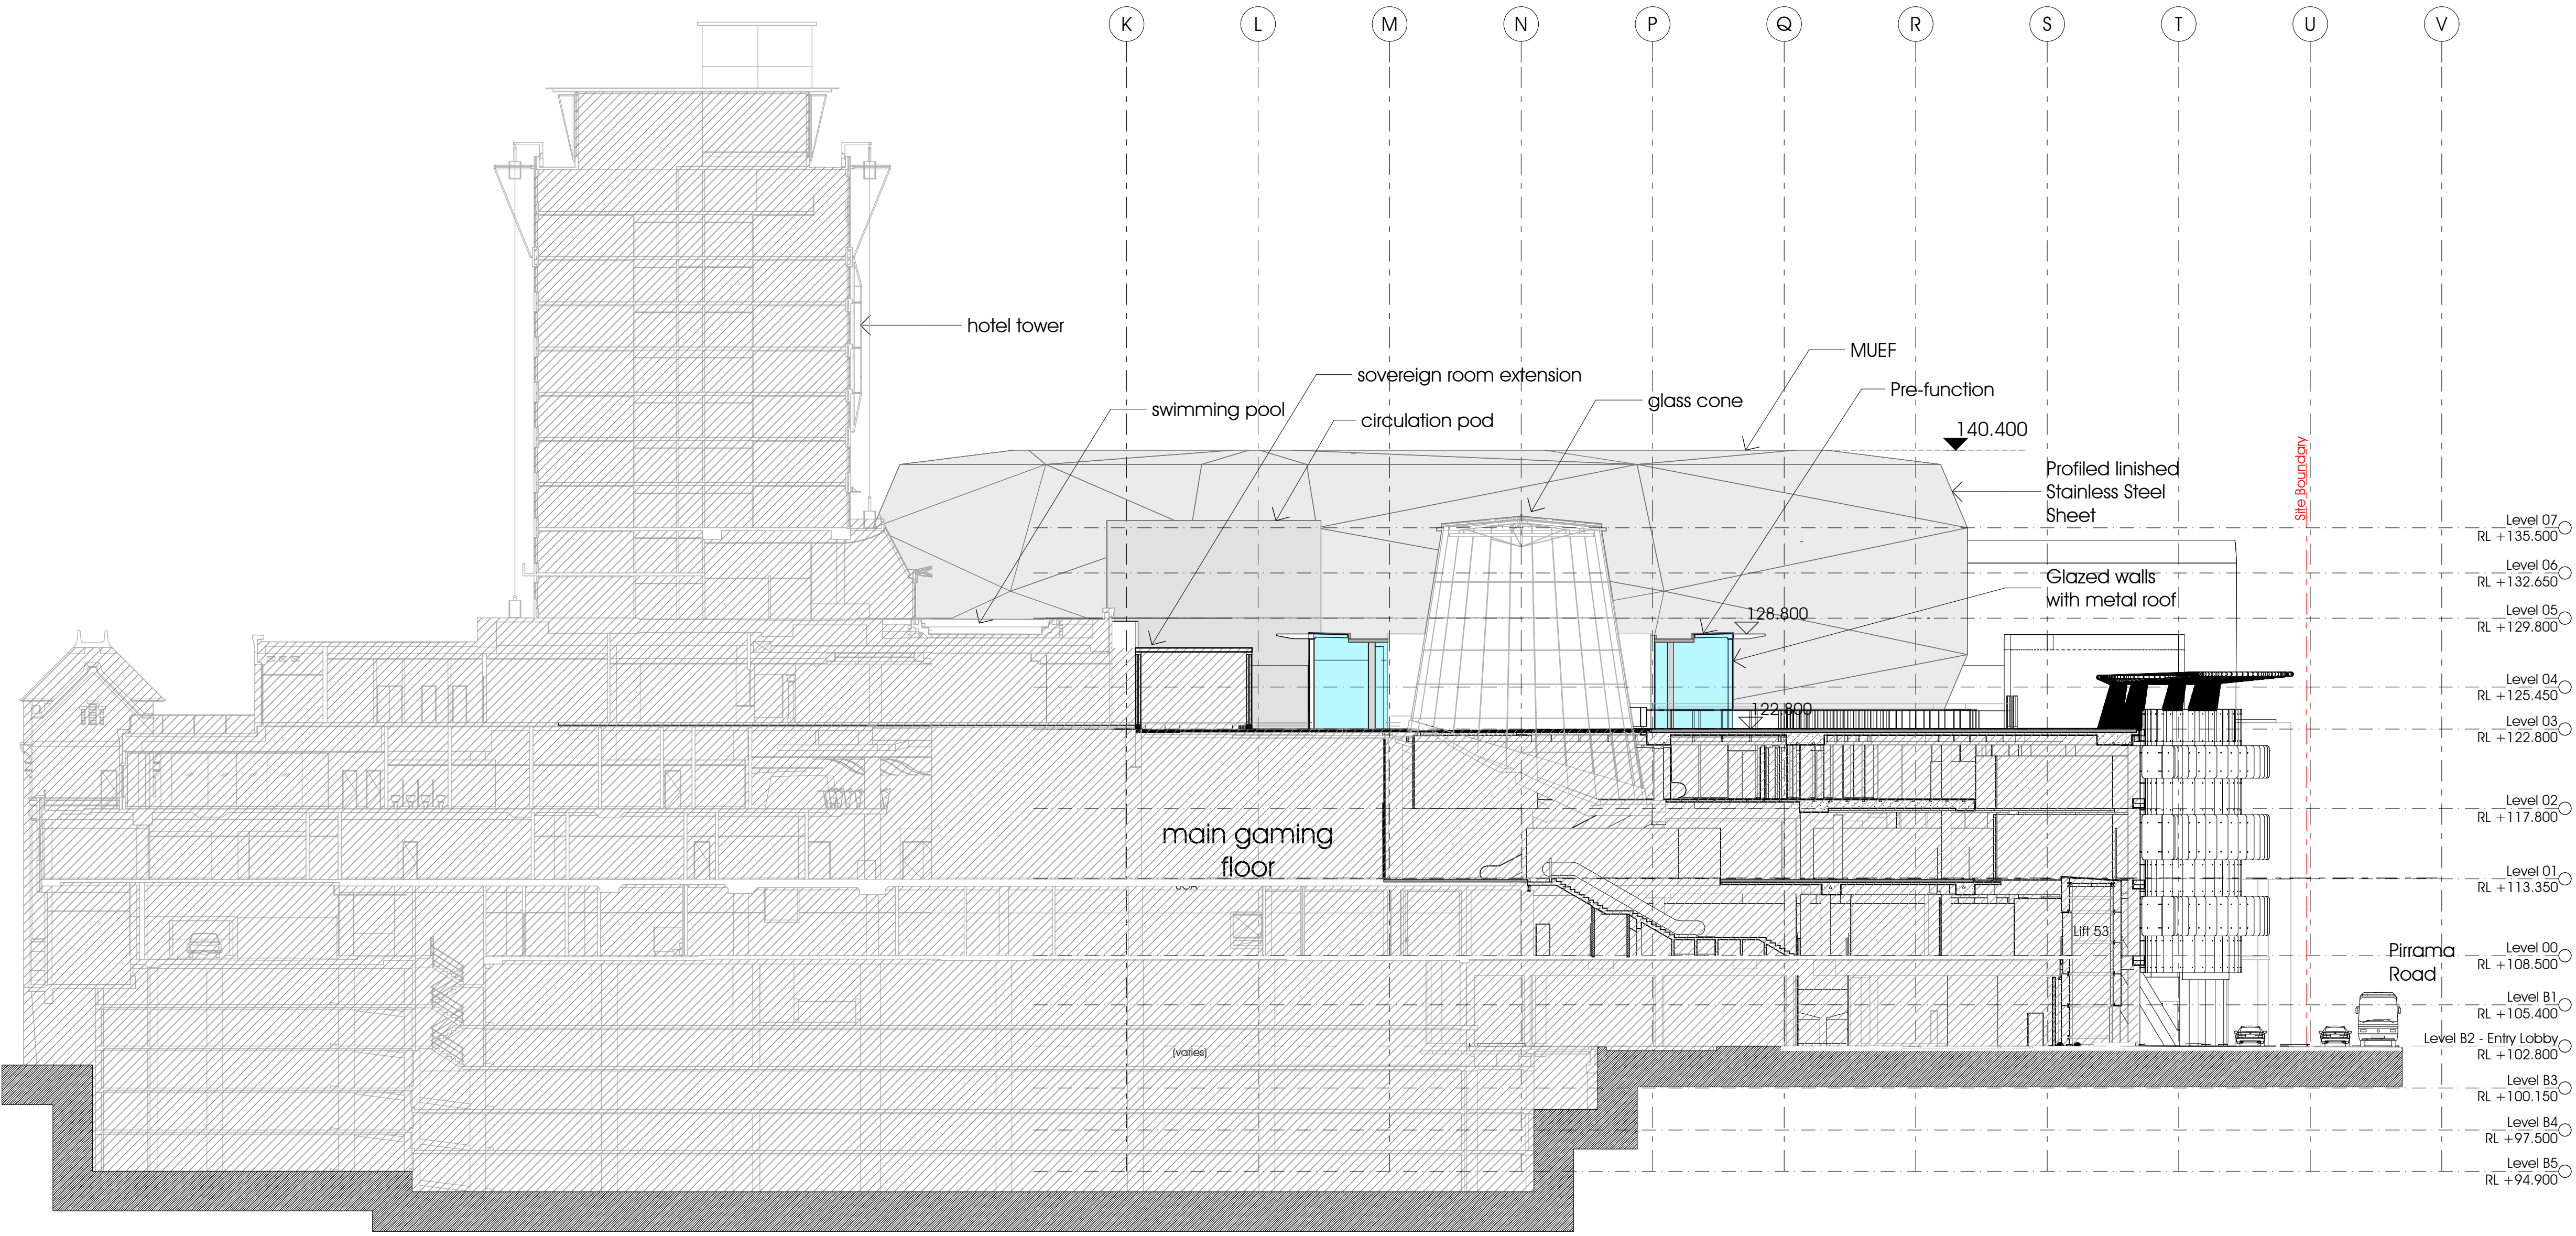


MUEF - DOP


- Multi Purpose Venue
- Pre-function Area
- Ticket Validation
- Toilet Facilities
- BOH/ Kitchen Area
- BOH/ Storage
- Existing Green Rooms/ Dressing Rooms
- Plant
- Vertical Transportation (Proposed)
- Vertical Transportation (Existing)
- Circulation
- Loading Dock
- Business Centre/ Meeting Rooms
- Cloak Room / Merch / FOH / Bar Store
- Lightweight Roof Structure

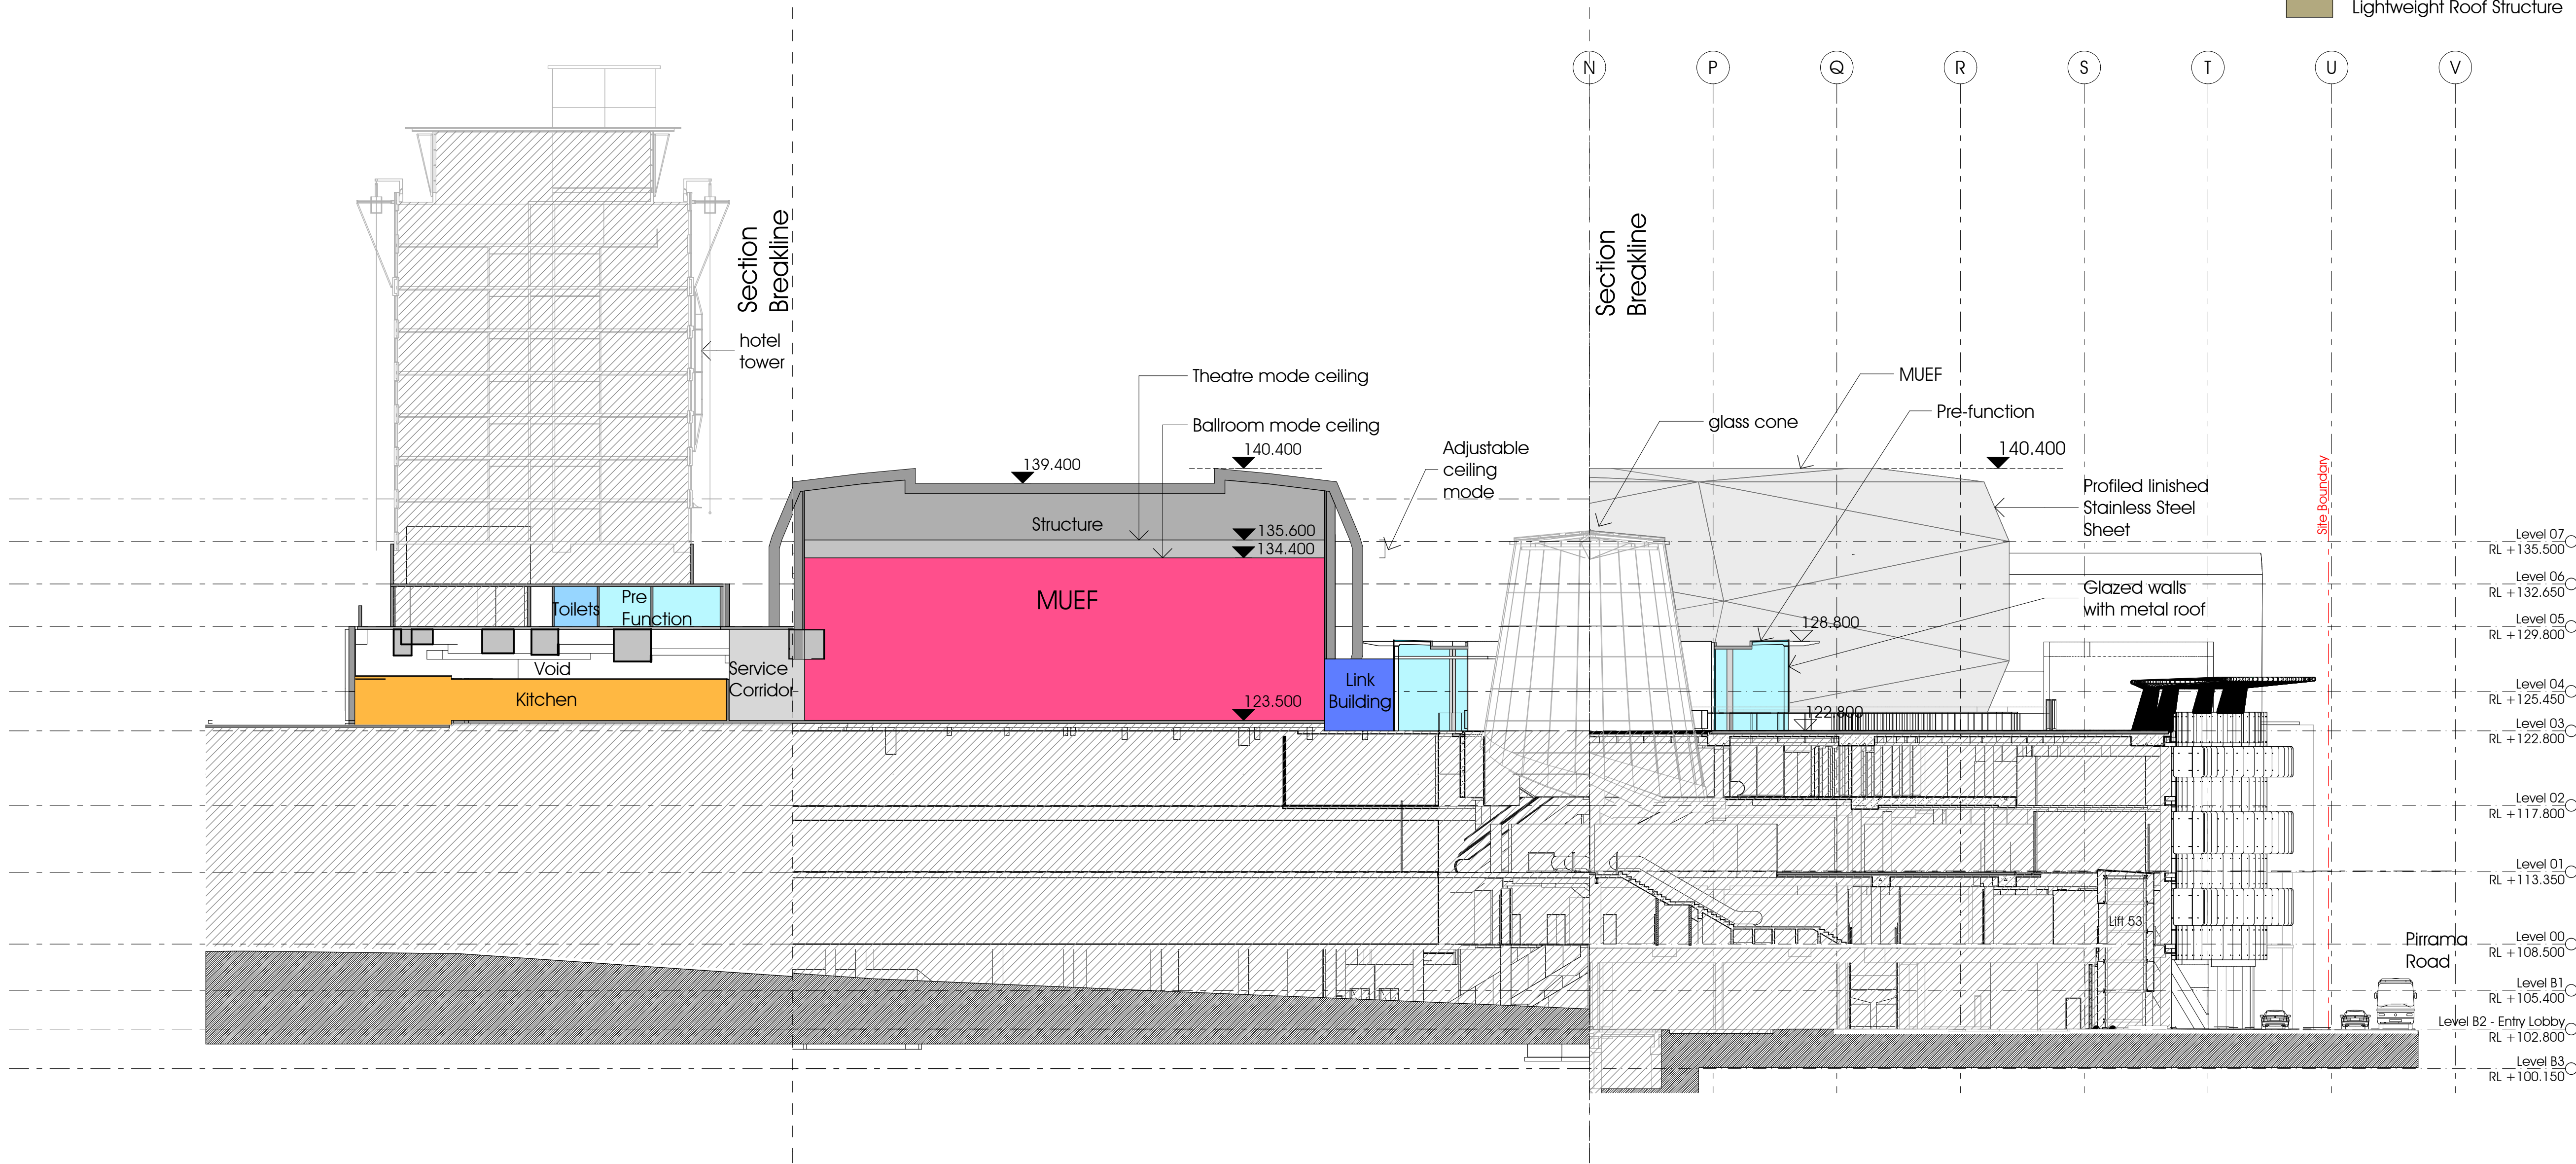


4 Section BB
1:250

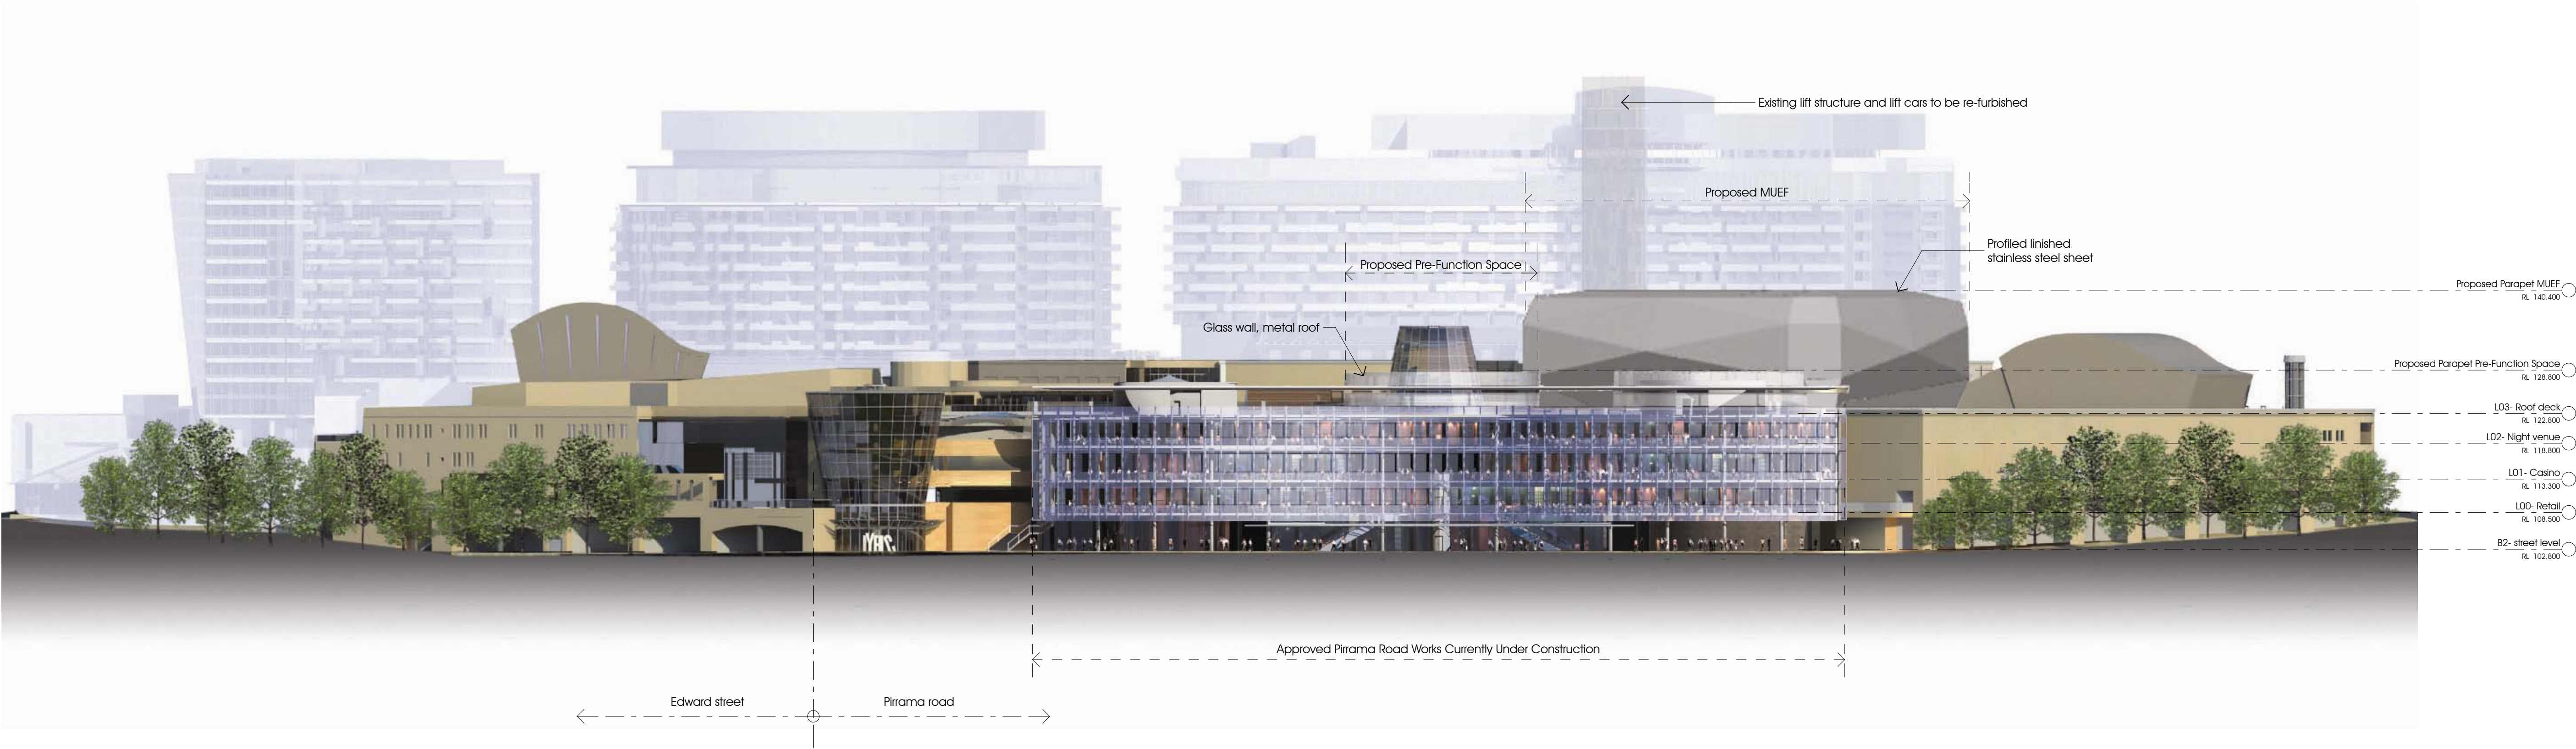

Pirrama Road Elevation

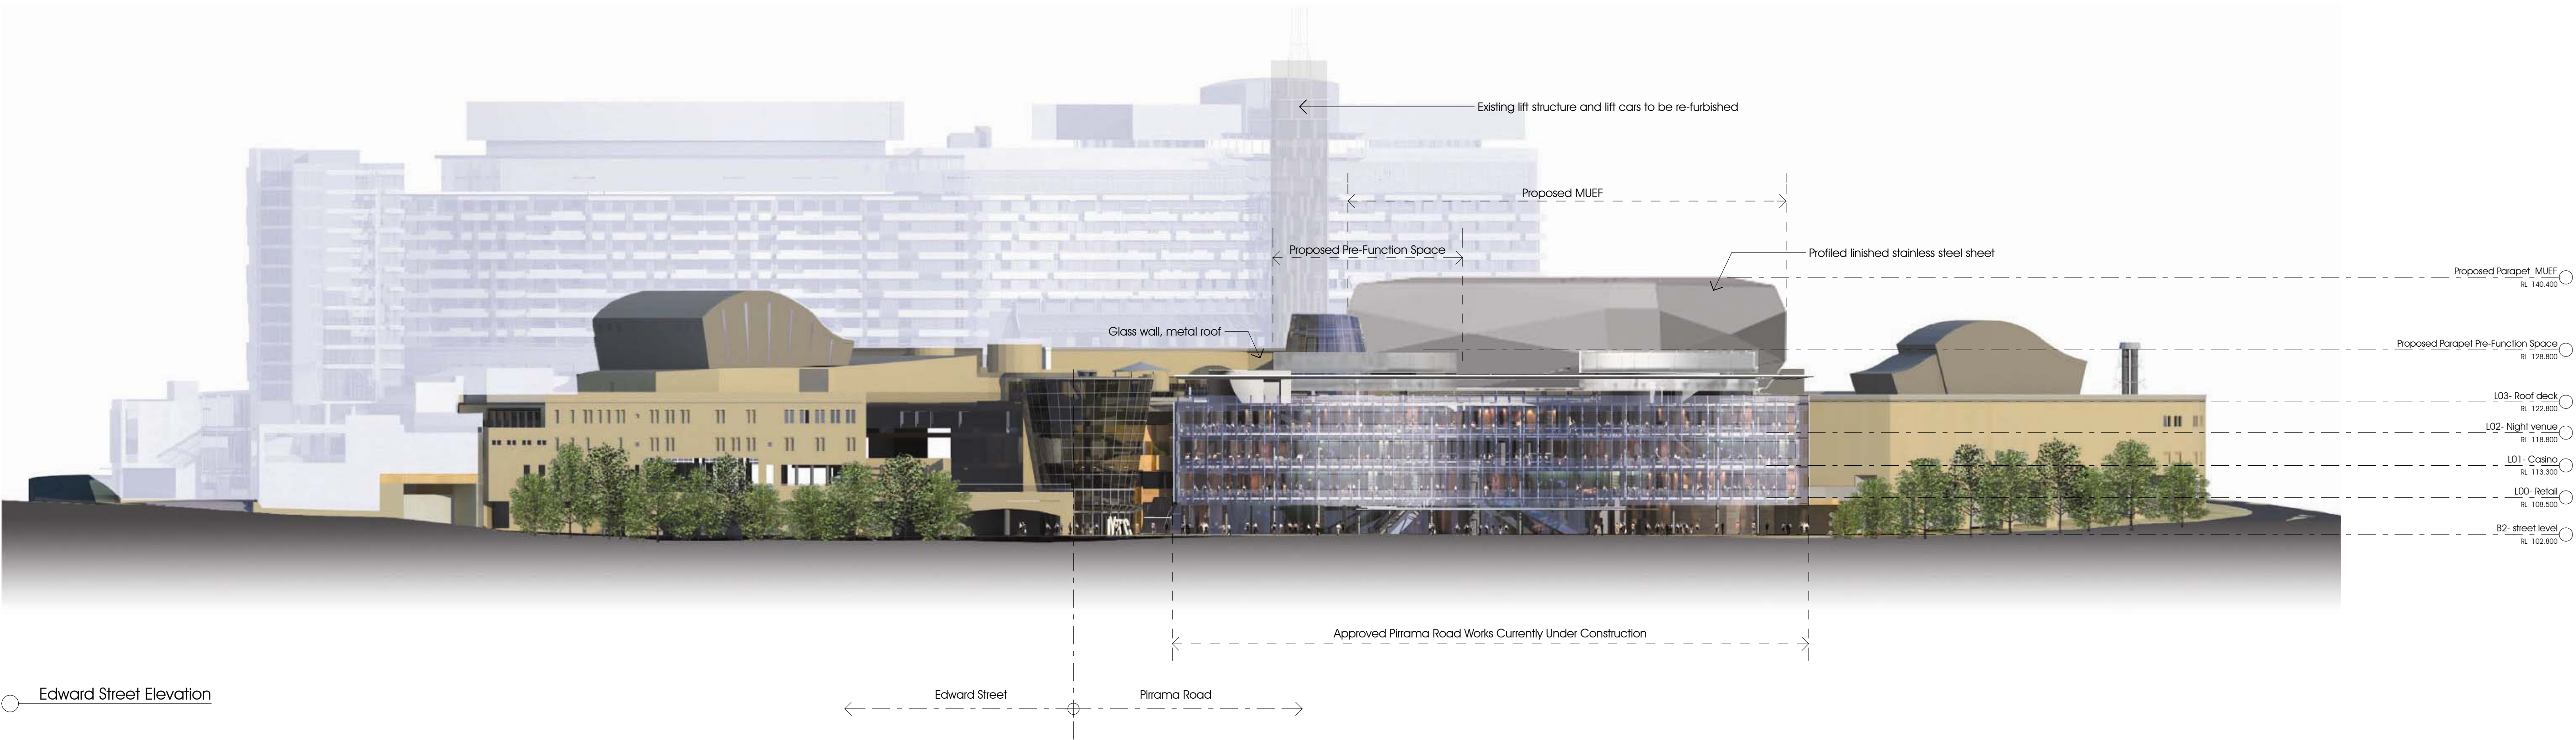


Edward Street Elevation

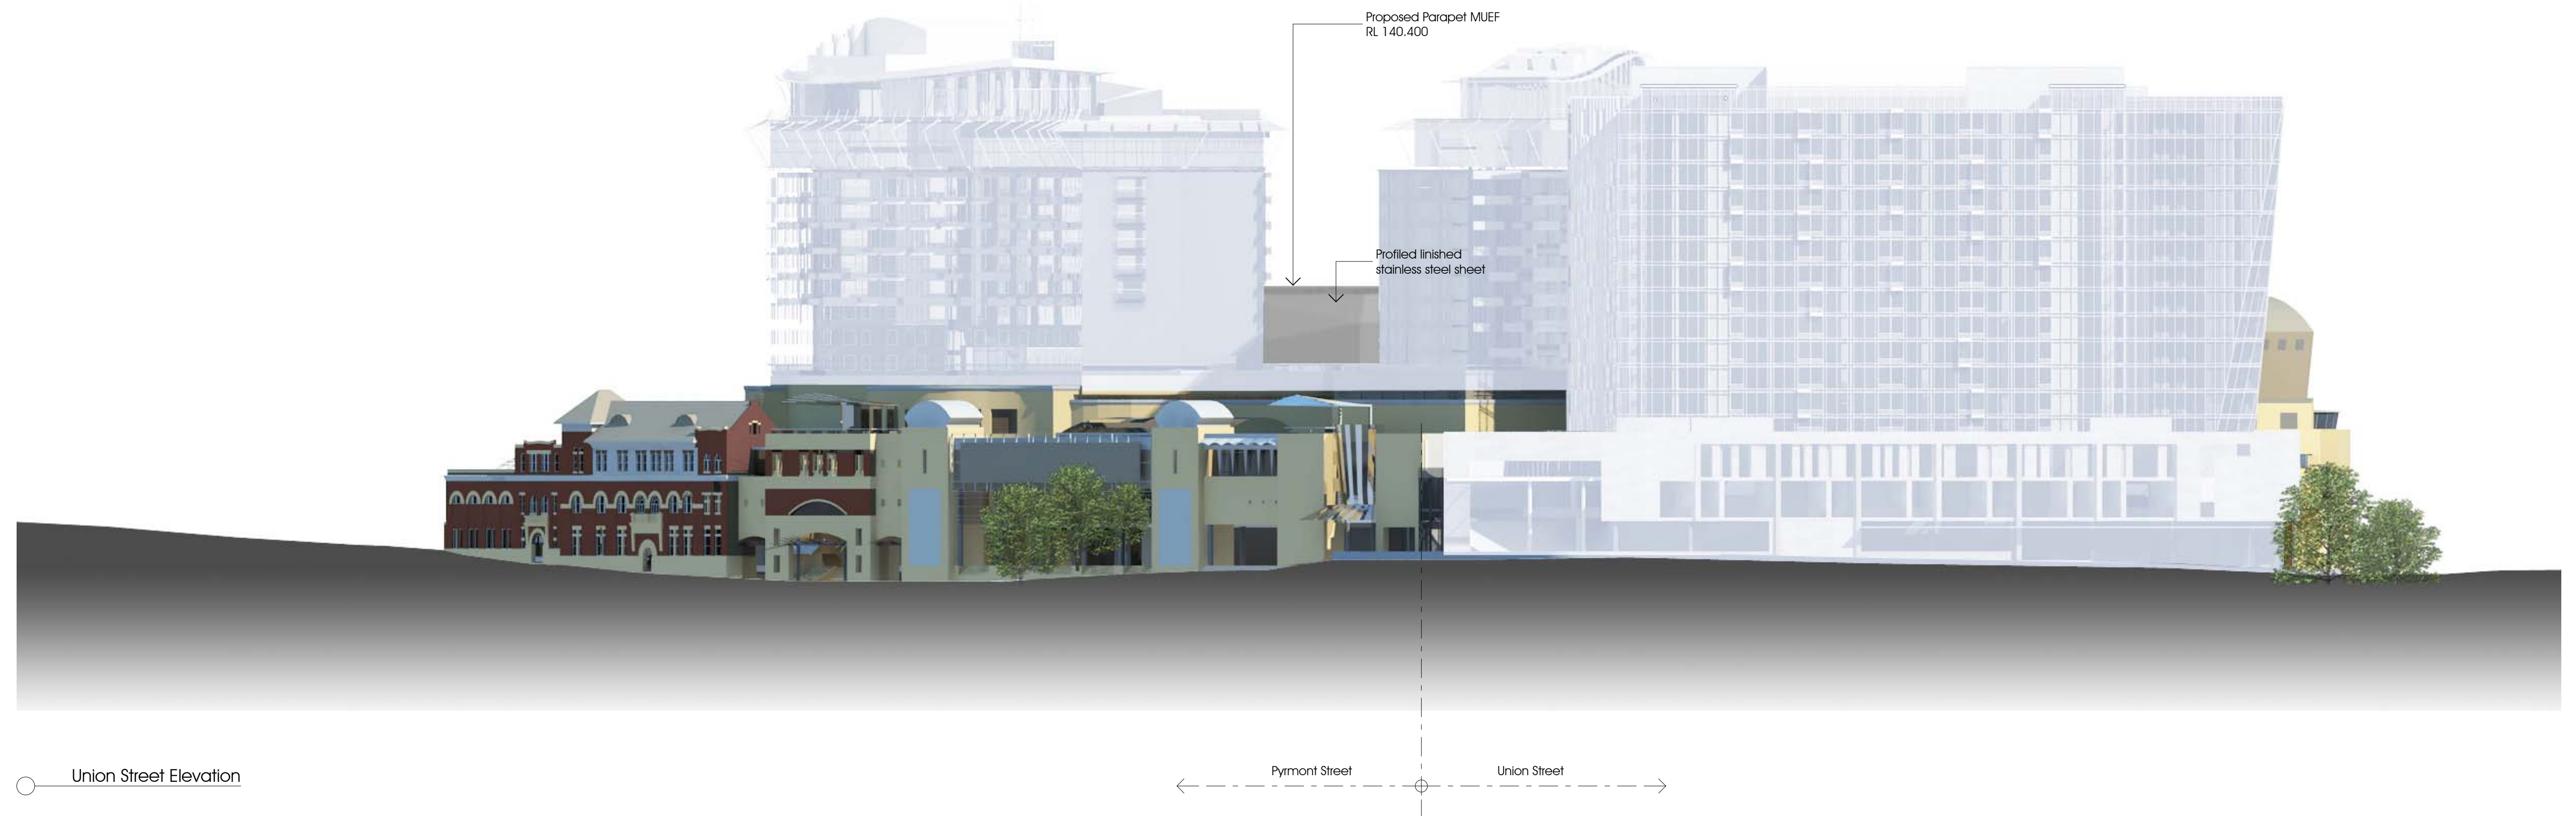


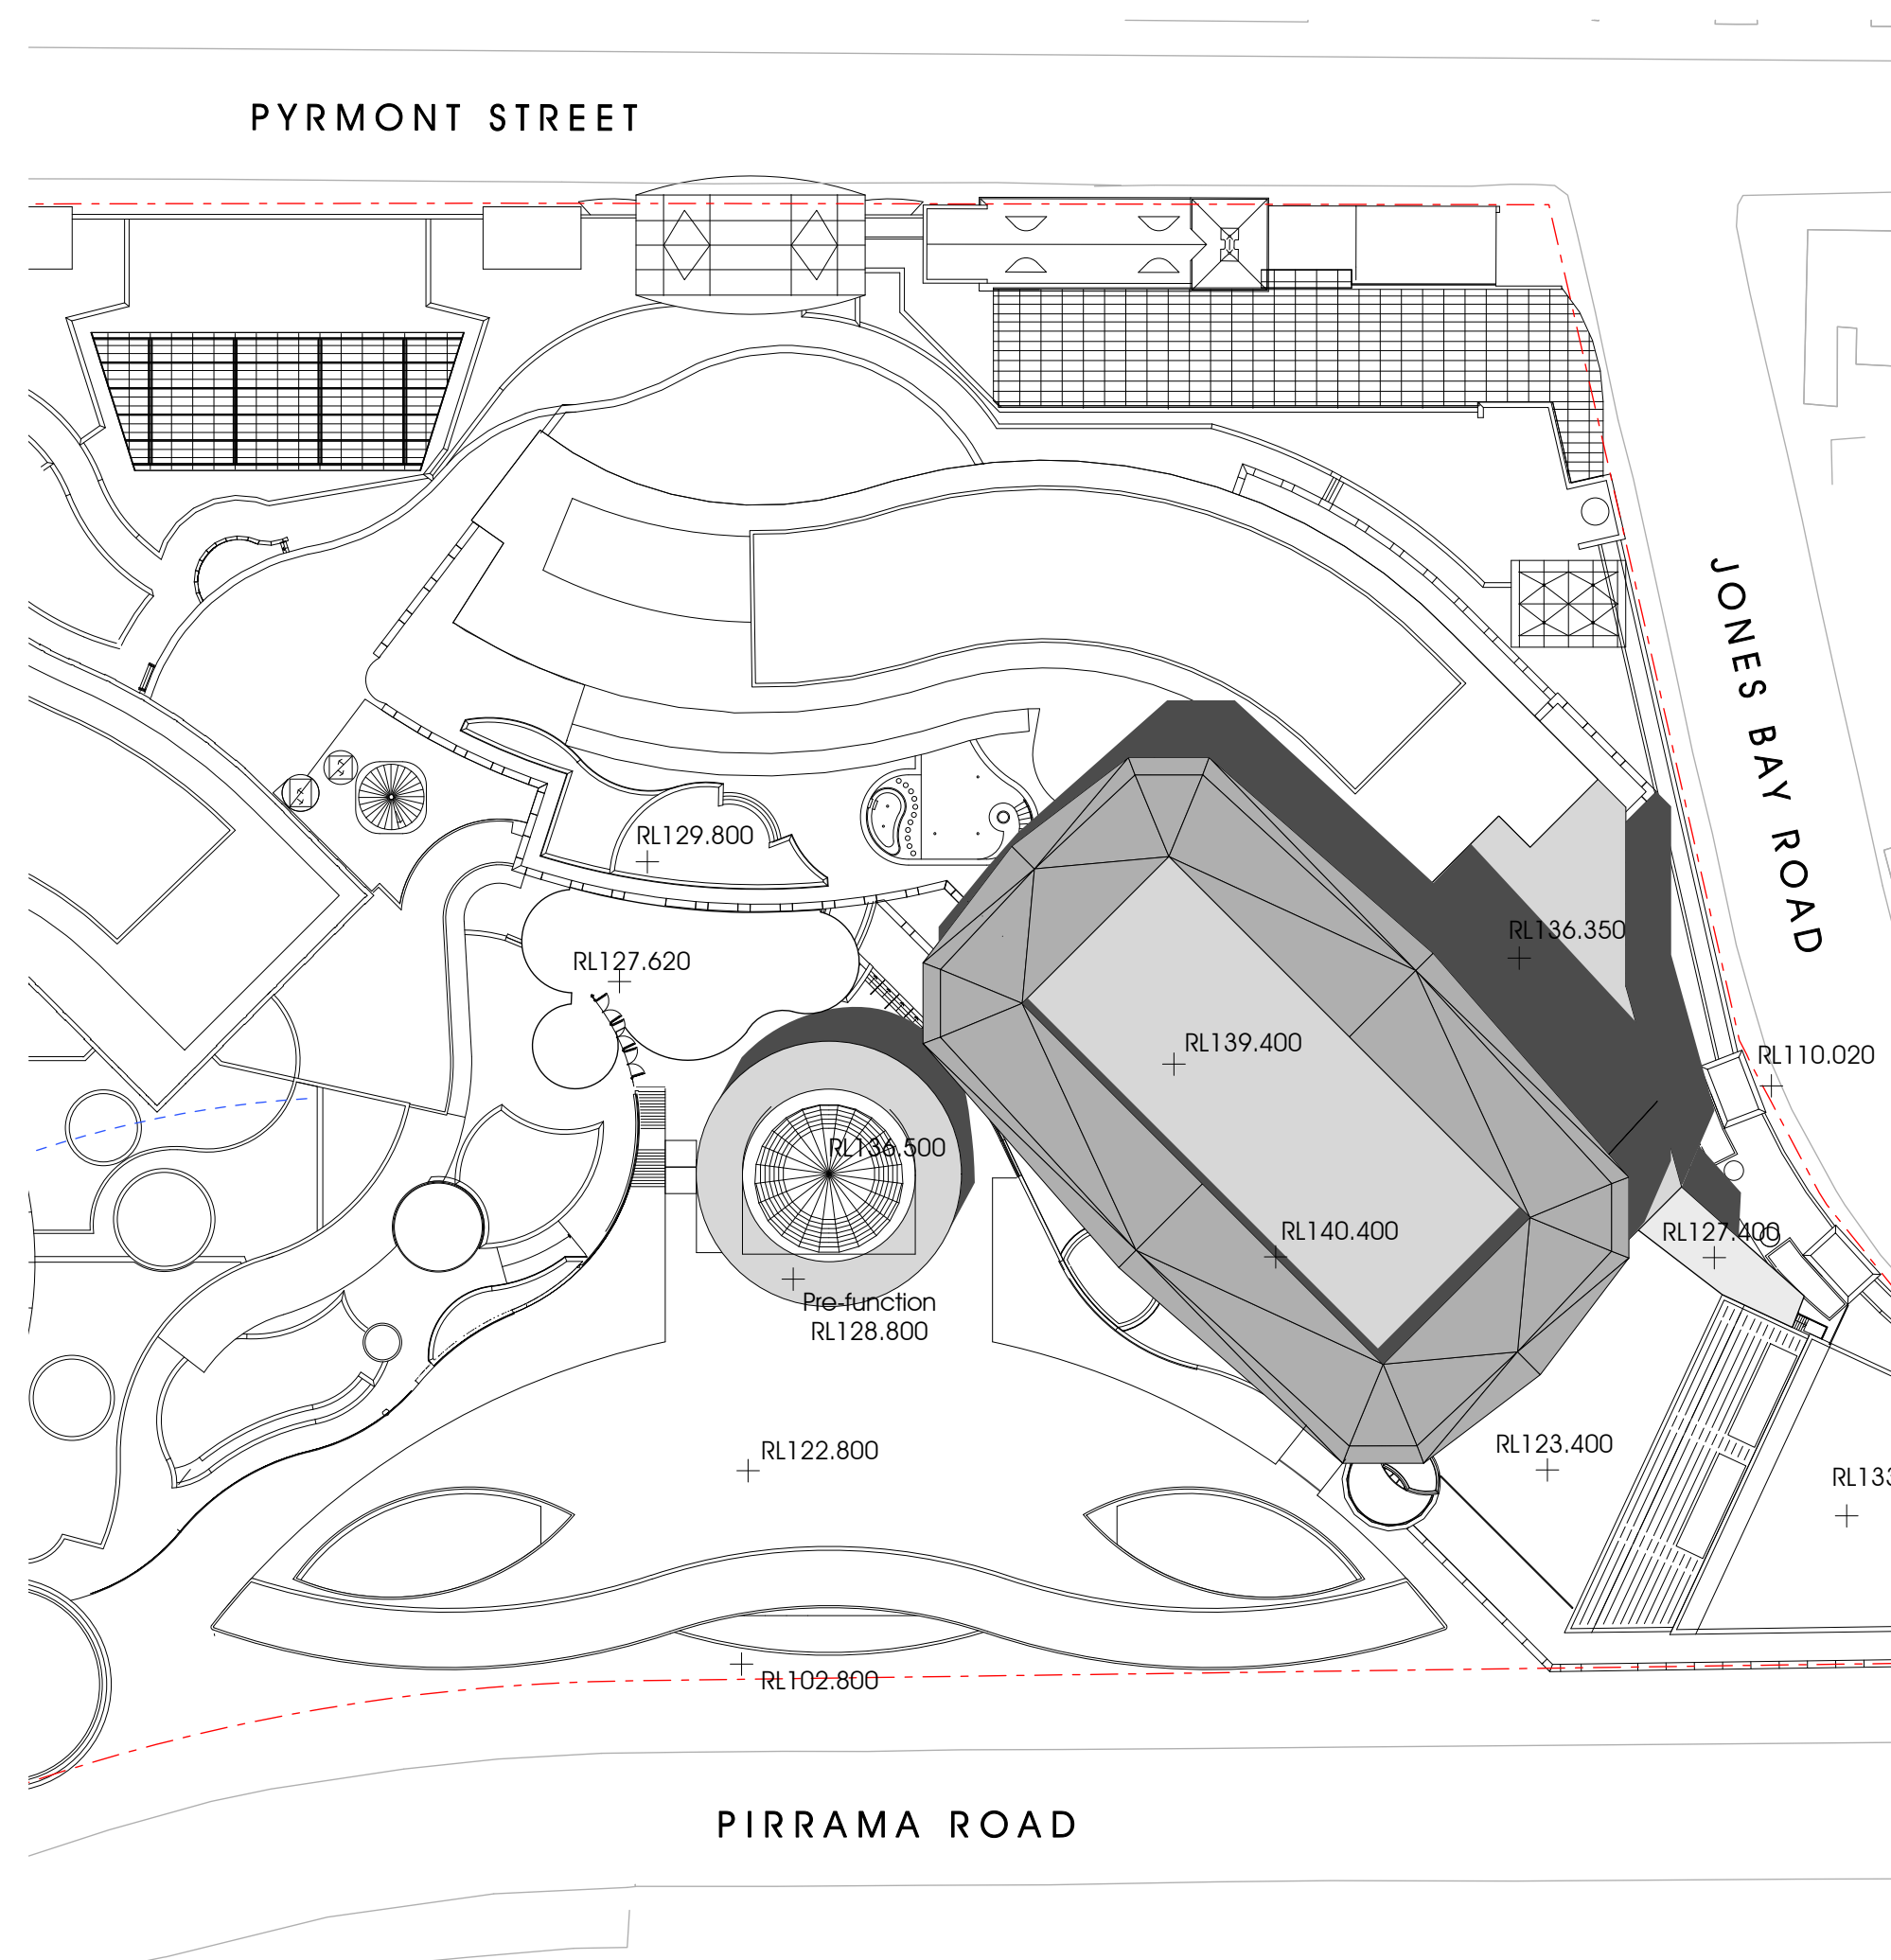
MUEF - DOP

<p>This drawing is issued under the condition it is not copied, reproduced, related or disclosed to any unauthorized person without the written consent of the author or the client. It is not to be used for any purpose other than that for which it was prepared. It is not to be used for any purpose other than that for which it was prepared. It is not to be used for any purpose other than that for which it was prepared.</p> <p>Drawings show design intent only. Shop drawings are to be provided for approval prior to construction of manufacture. Inconsistencies are to be reported to fitzpatrick + partners.</p> <p>Do not scale drawings. Check dimensions before commencing work.</p>		<p>01 07.10.10 DOP SUBMISSION</p> <p>02 17.01.11 REVISED DOP SUBMISSION</p>		<p>CLIENT</p> <p> Tabcorp</p>		<p>PROJECT NORTH</p> <p>SCALE</p> <p>NIS</p>		<p>PRINT DATE</p> <p>14/01/2011</p>		<p>fitzpatrick + partners</p> <p>Copyright 2009</p> <p>Pt 61 2 6274 8200 WJ www.fitzpatrickpartners.com</p>		<p>DRAWING</p> <p>Street Elevations</p>		<p>PROJECT NO.</p> <p>21013</p>		<p>DRAWING NO.</p> <p>DOP-16</p>		<p>ISSUE</p> <p>02</p>	
--	--	---	--	---	--	--	--	-------------------------------------	--	---	--	---	--	---------------------------------	--	----------------------------------	--	------------------------	--

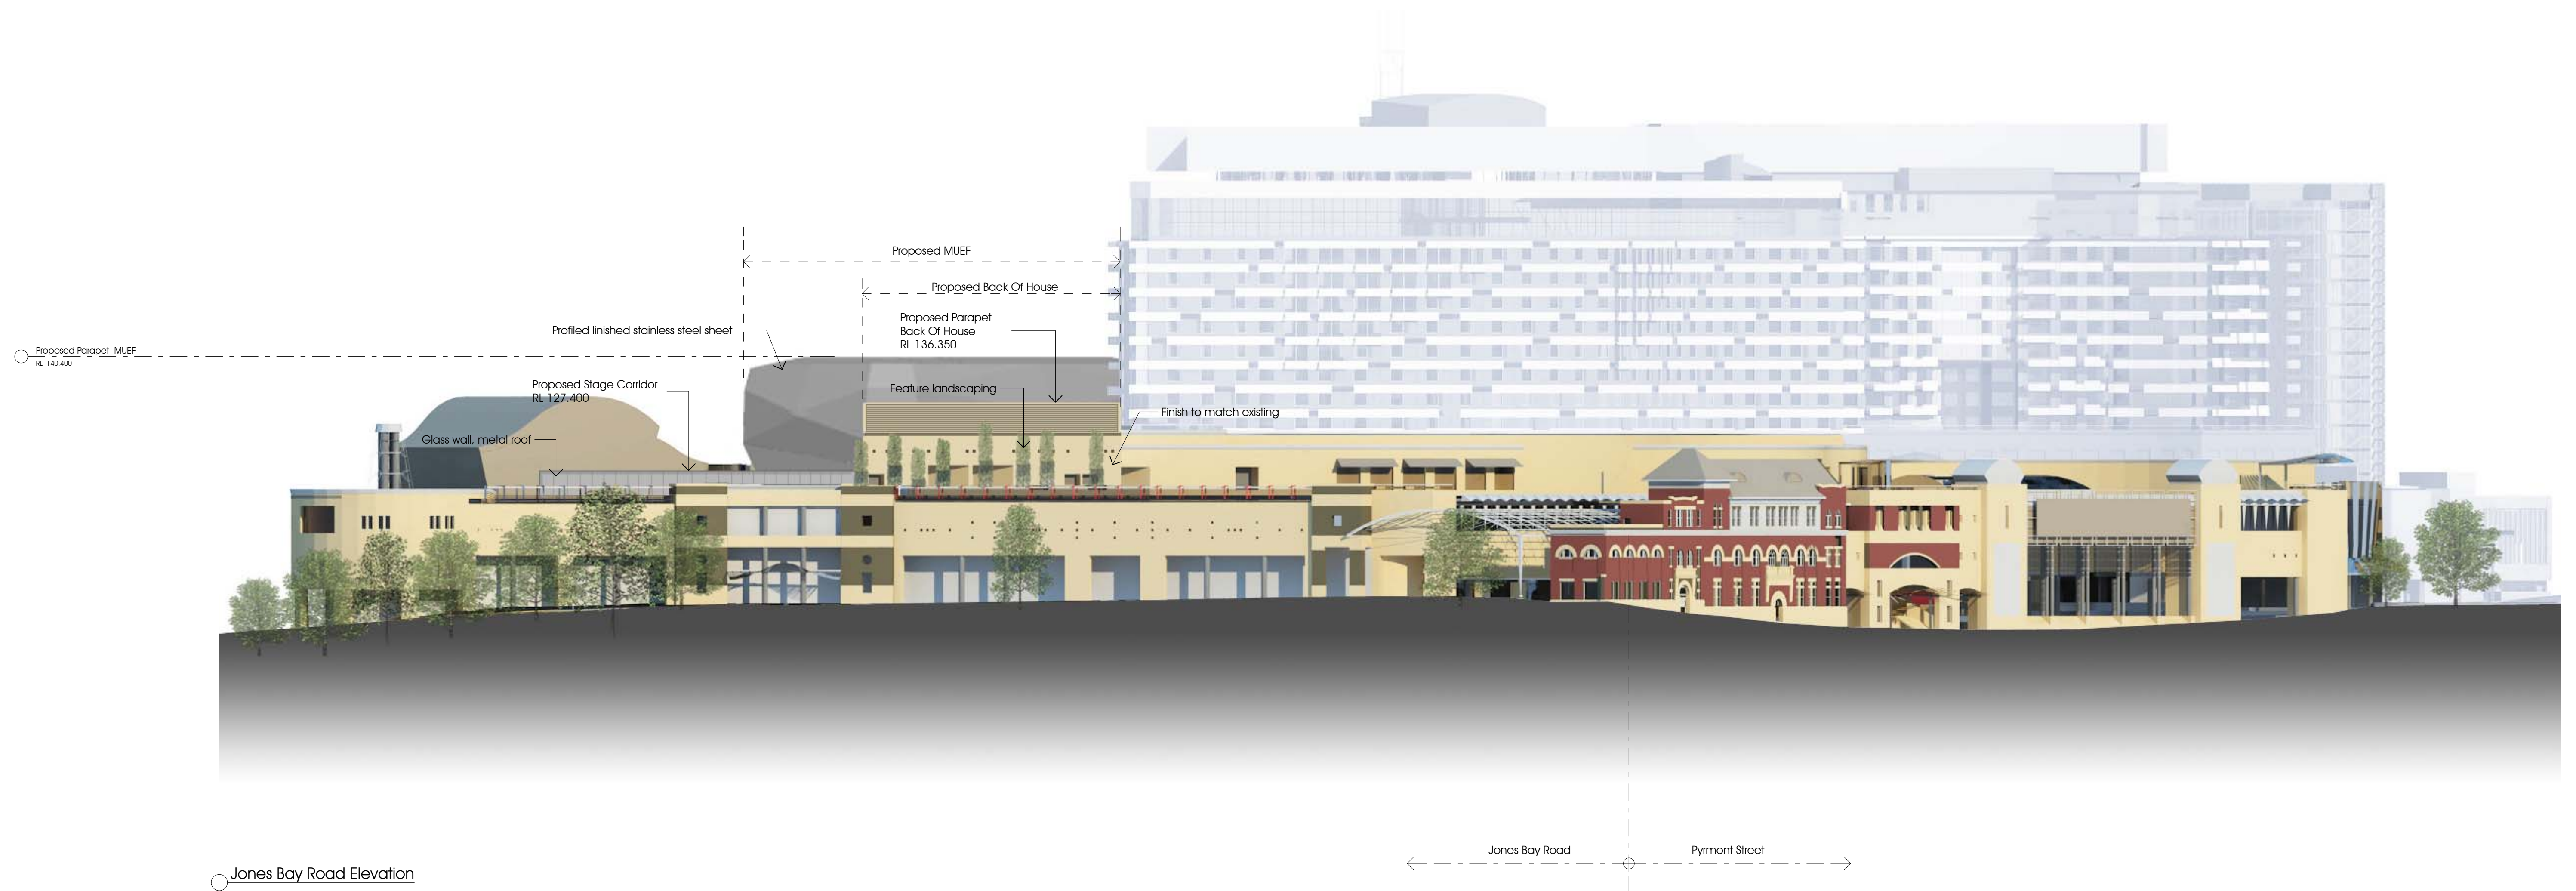


MUEF - DOP


<p>This drawing is issued under the condition it is not copied, reproduced, related or disclosed to any unauthorized person without the written consent of the author. It is not to be used for any purpose other than that for which it was prepared. It is not to be used for any purpose other than that for which it was prepared. It is not to be used for any purpose other than that for which it was prepared.</p>		<p>Drawings show design intent only. Shop drawings are to be provided for approval prior to construction of manufacture. Inconsistencies are to be reported to fitzpatrick + partners.</p>		<p>01 07.10.10 DOP SUBMISSION</p> <p>02 17.01.11 REVISED DOP SUBMISSION</p>		<p>CLIENT</p> <p> Tabcorp</p>		<p>PROJECT NORTH</p> <p>SCALE</p> <p>NIS</p>		<p>PRINT DATE</p> <p>14/01/2011</p>		<p>fitzpatrick + partners</p> <p>Copyright 2009</p> <p>Ph +61 2 8274 8200 WJ www.fitzpatrickpartners.com</p>		<p>DRAWING</p> <p>Street Elevations</p>		<p>PROJECT NO.</p> <p>21013</p>		<p>DRAWING NO.</p> <p>DOP-17</p>		<p>ISSUE</p> <p>02</p>	
--	--	--	--	---	--	---	--	--	--	-------------------------------------	--	--	--	---	--	---------------------------------	--	----------------------------------	--	------------------------	--




December 22nd 0900

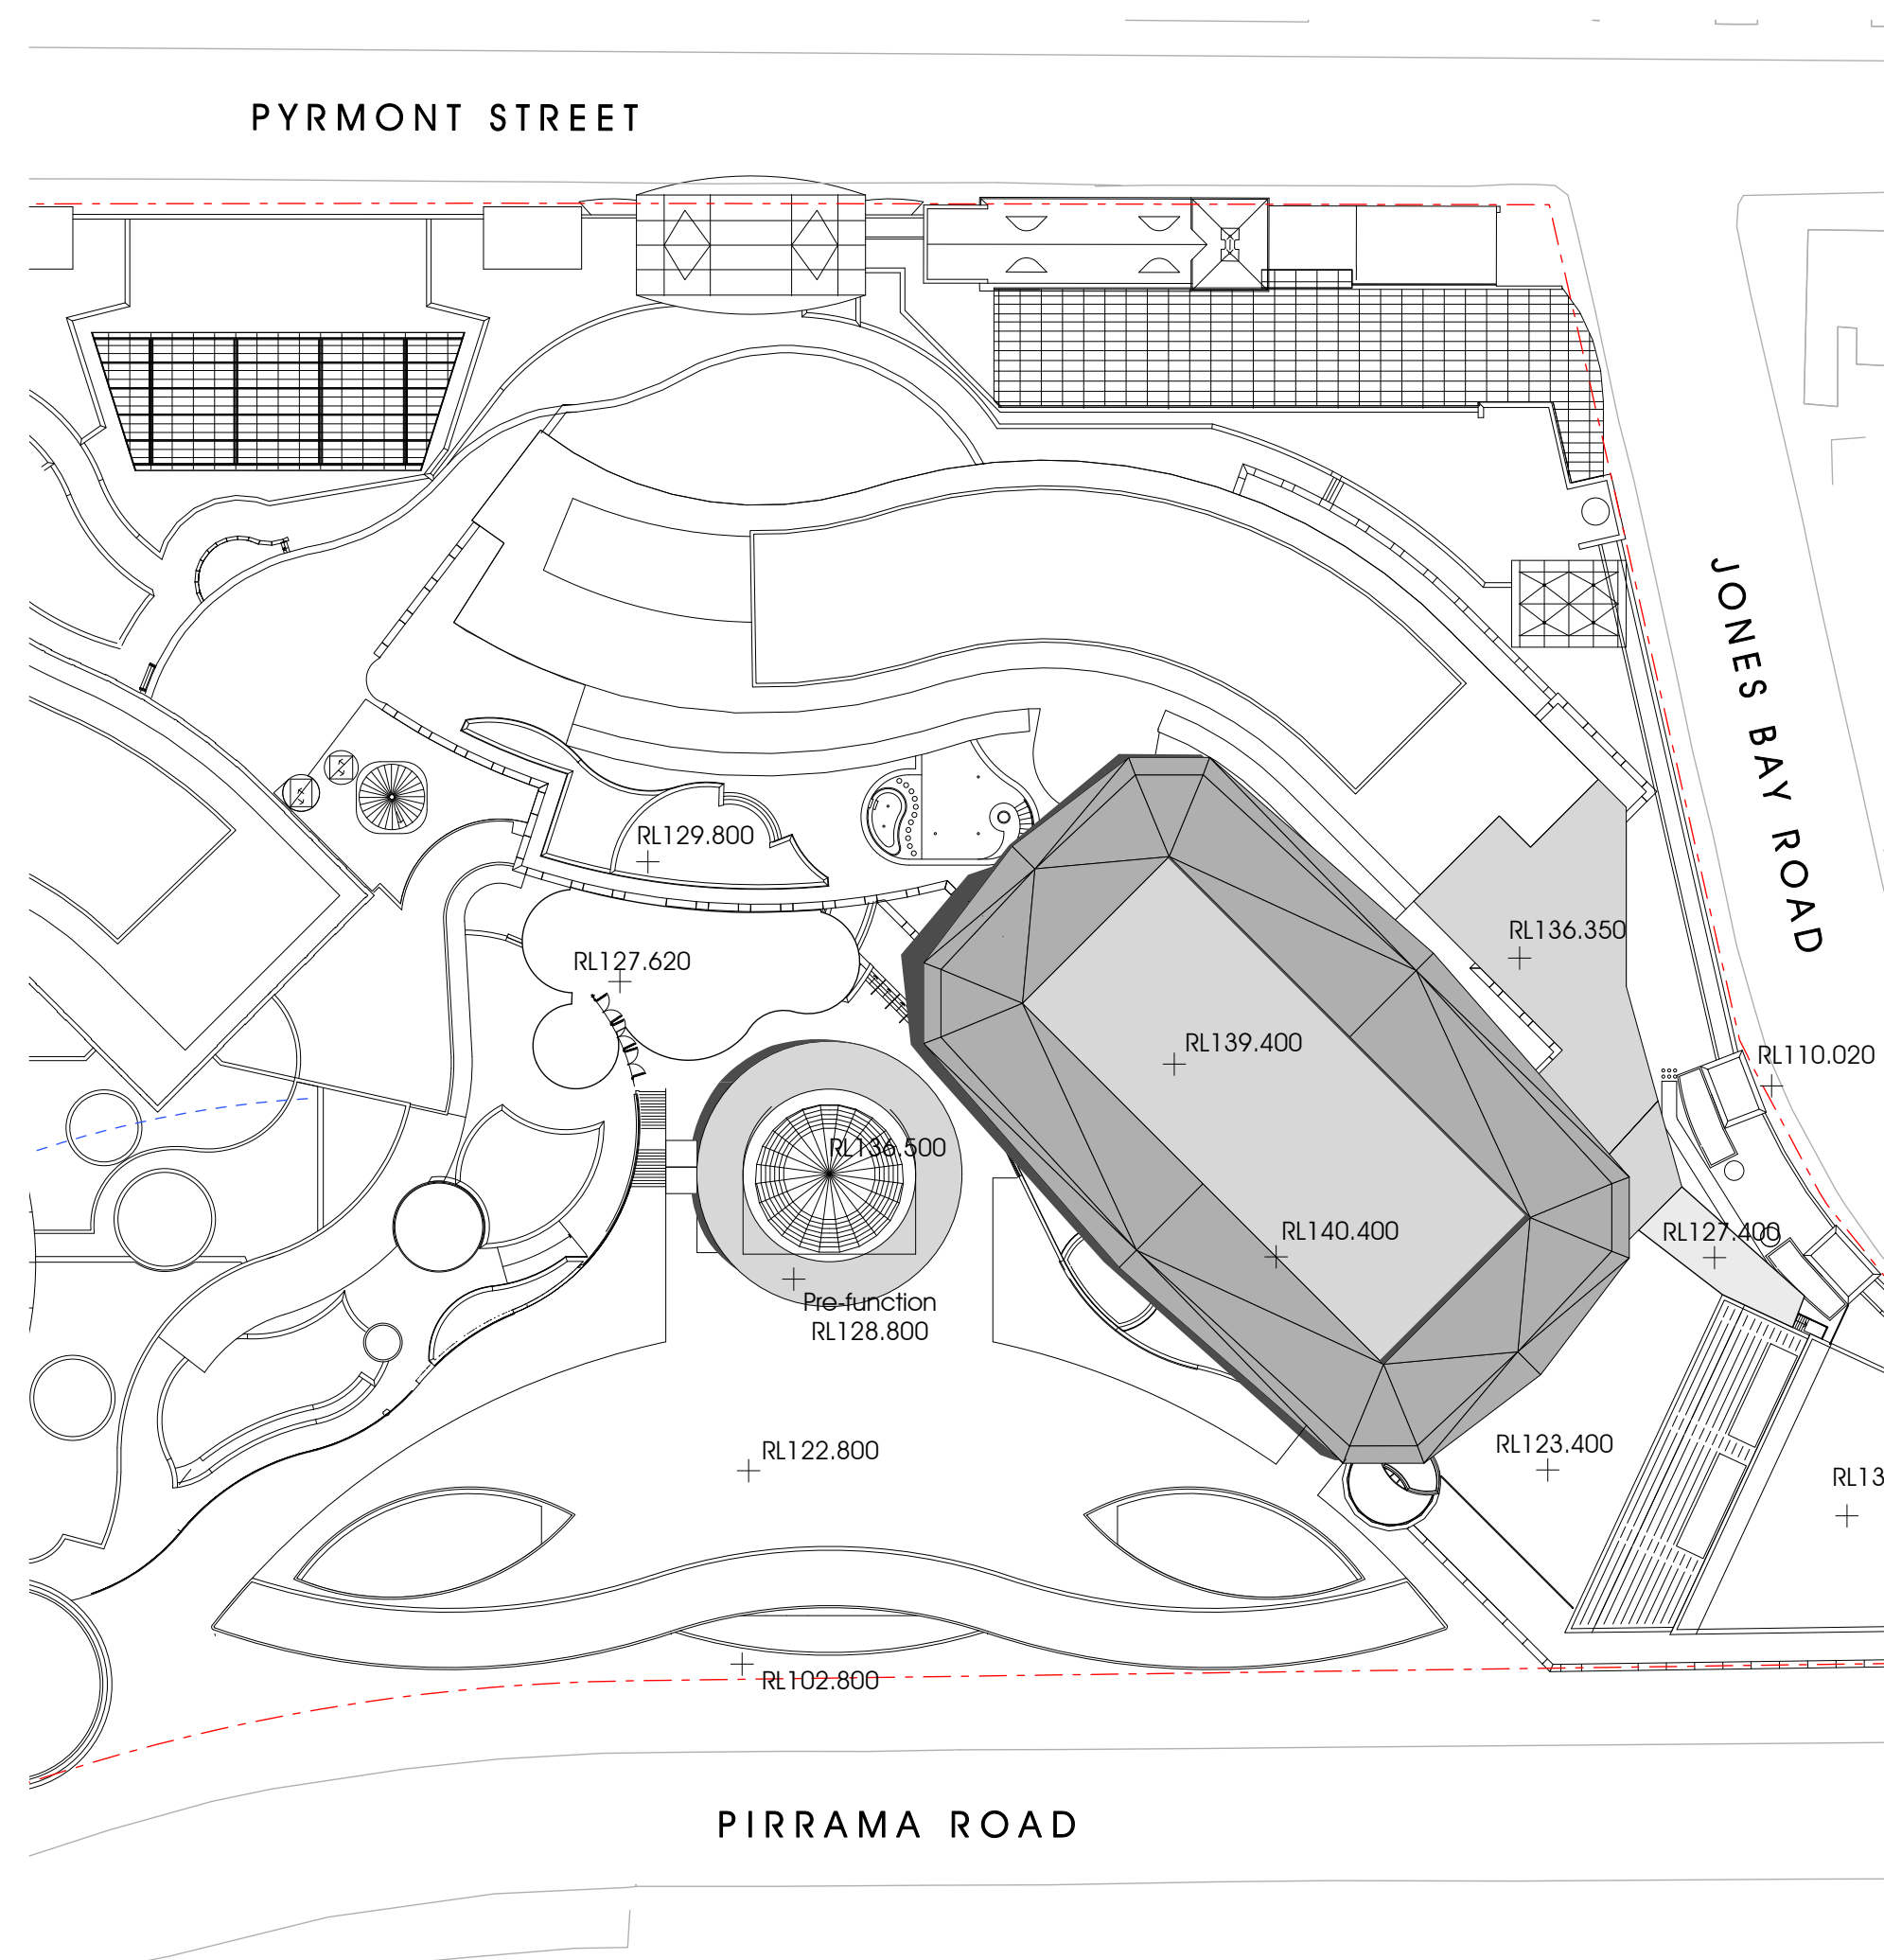

December 22nd 1200

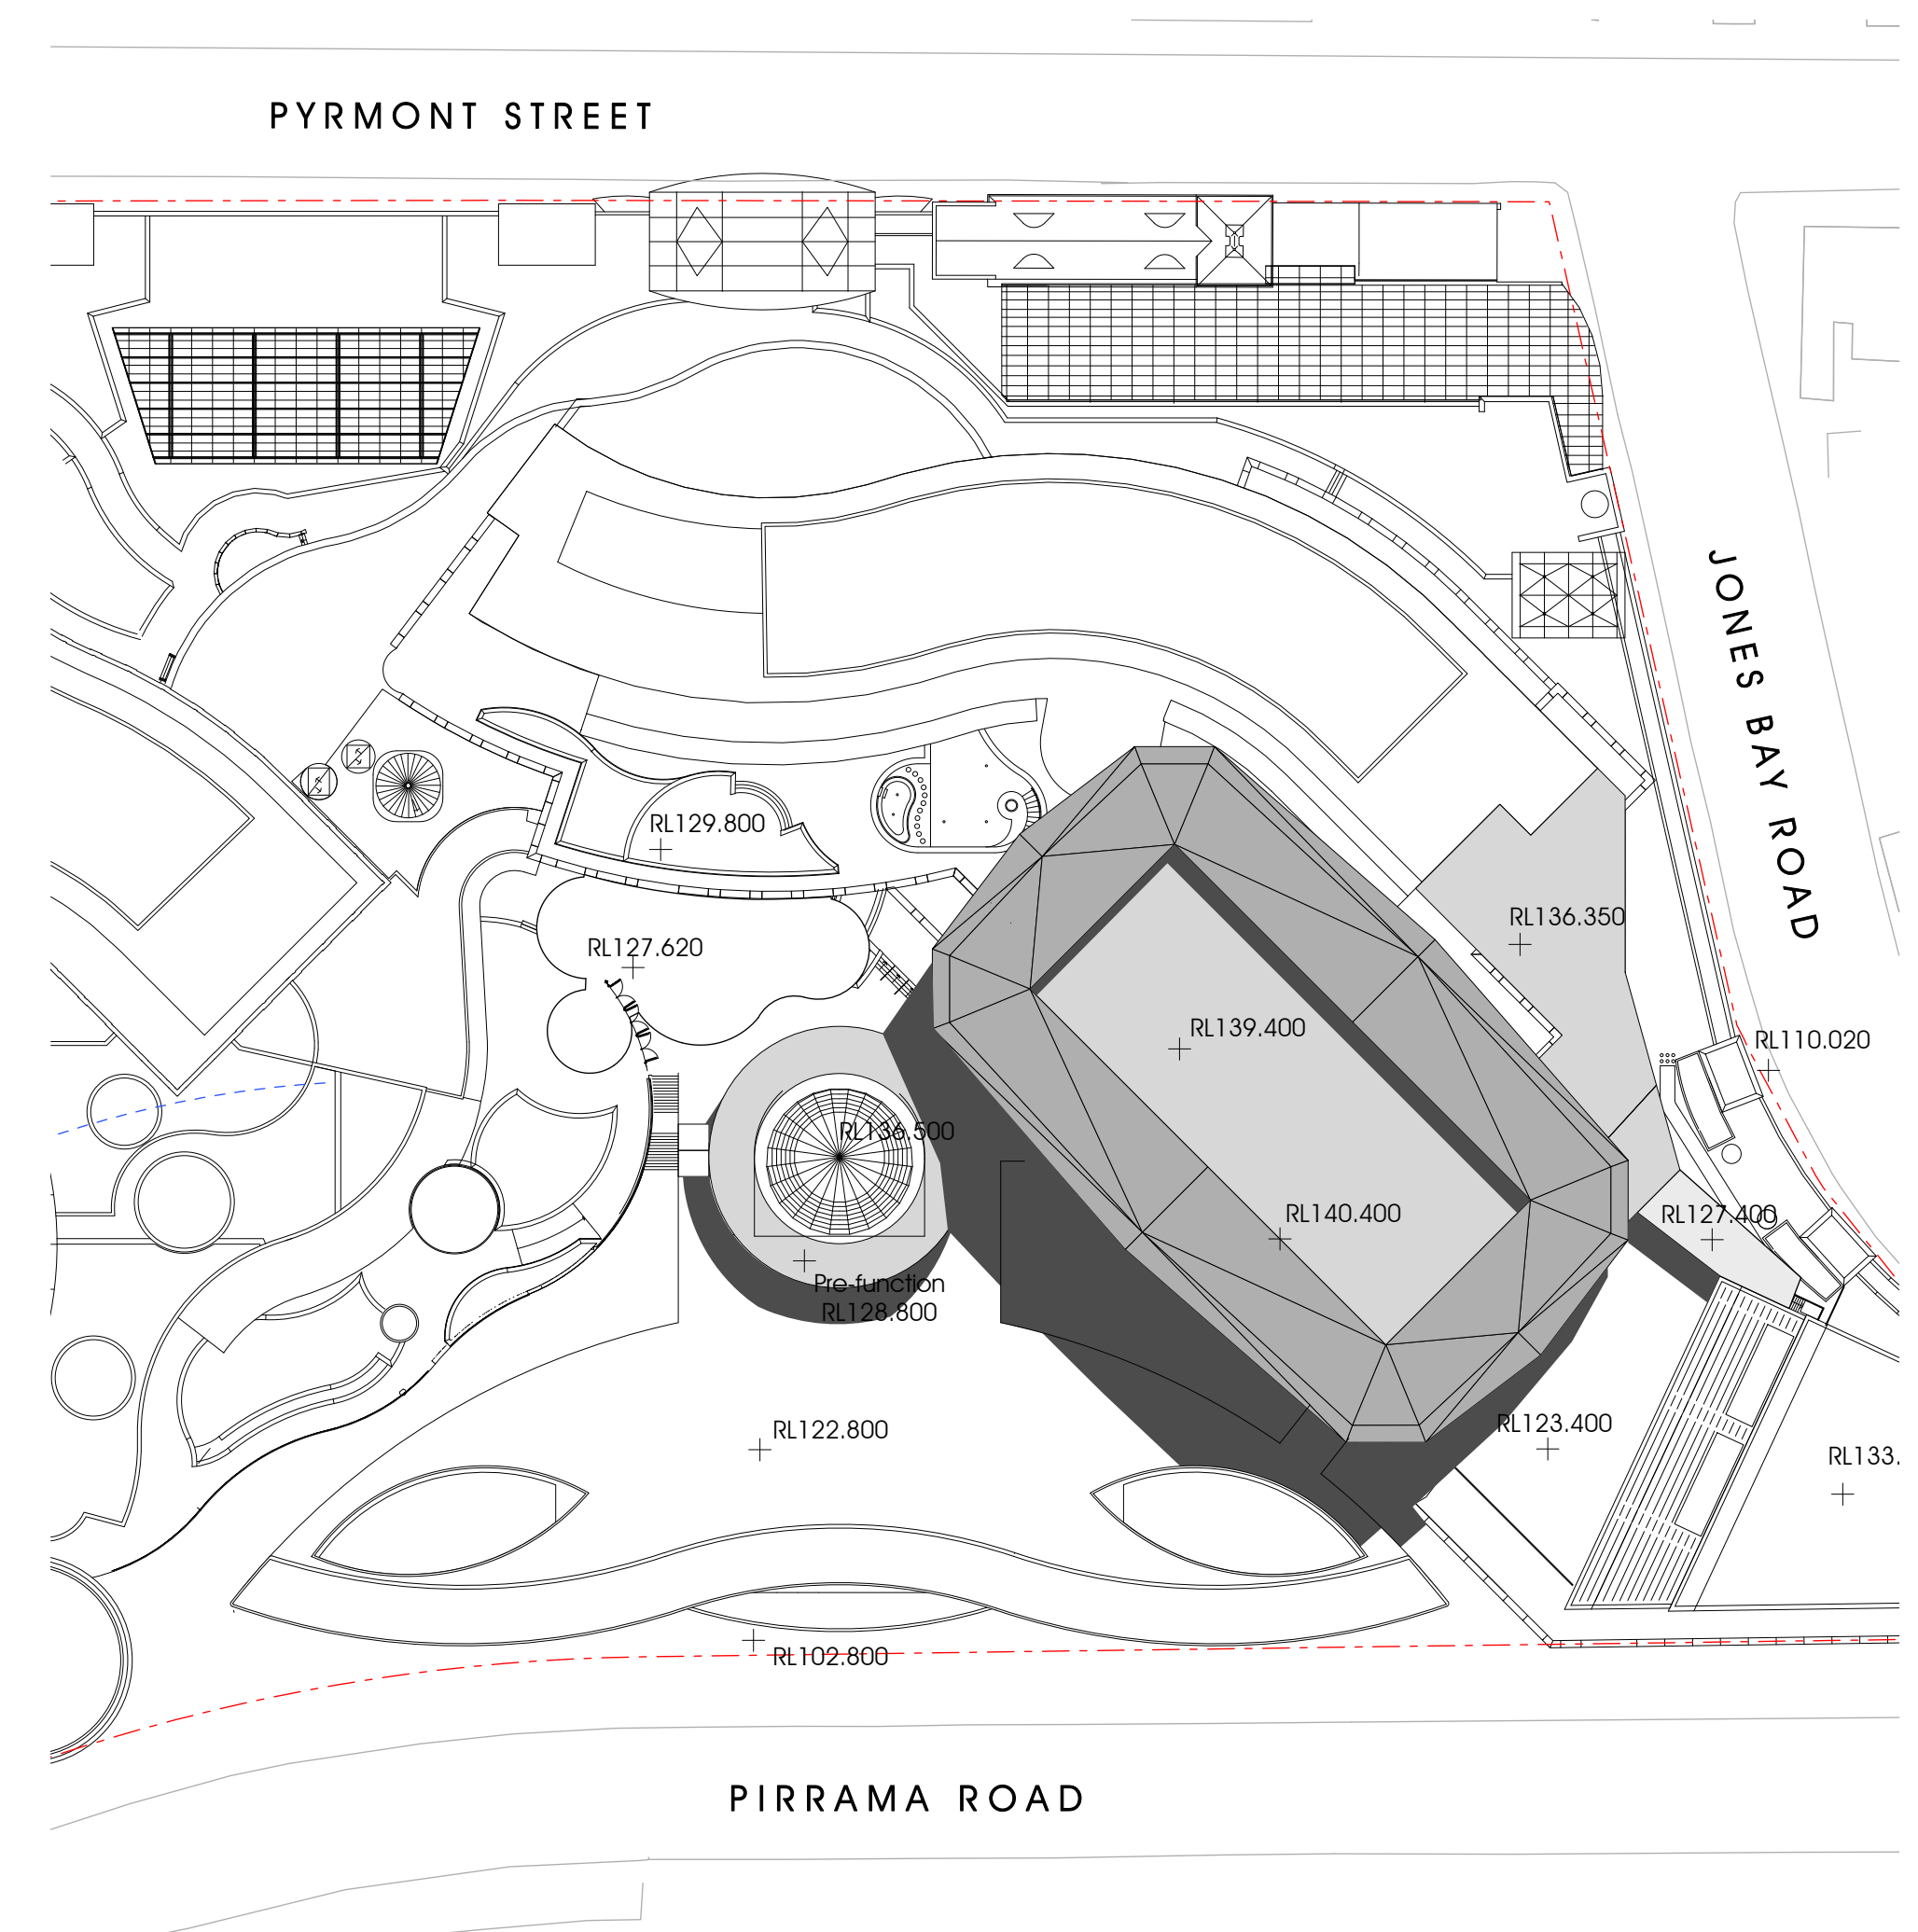

December 22nd 1500

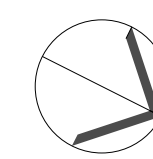

MUEF - DOP

This drawing is issued upon the condition it is not copied, reproduced, retained or disclosed to any unauthorised person either wholly or in part without prior consent in writing of fitzpatrick+partners.
Do not scale drawings. Check dimensions before commencing work.

Drawings show design intent only. Shop drawings are to be provided for approval prior to construction or manufacture. Inconsistencies are to be reported to fitzpatrick + partners.

01	07.10.10	DOP SUBMISSION
02	17.01.11	REVISED DOP SUBMISSION

CLIENT  **Tabcorp**


PROJECT NORTH

PRINT DATE
12/01/2011


fitzpatrick+partners
© Copyright 2009
P) + 61 2 8274 8200 W) www.fitzpatrickpartners.com

DRAWING Shadow Diagrams


PROJECT NO. 21013	DRAWING NO. DOP-18	ISSUE 02
----------------------	-----------------------	-------------

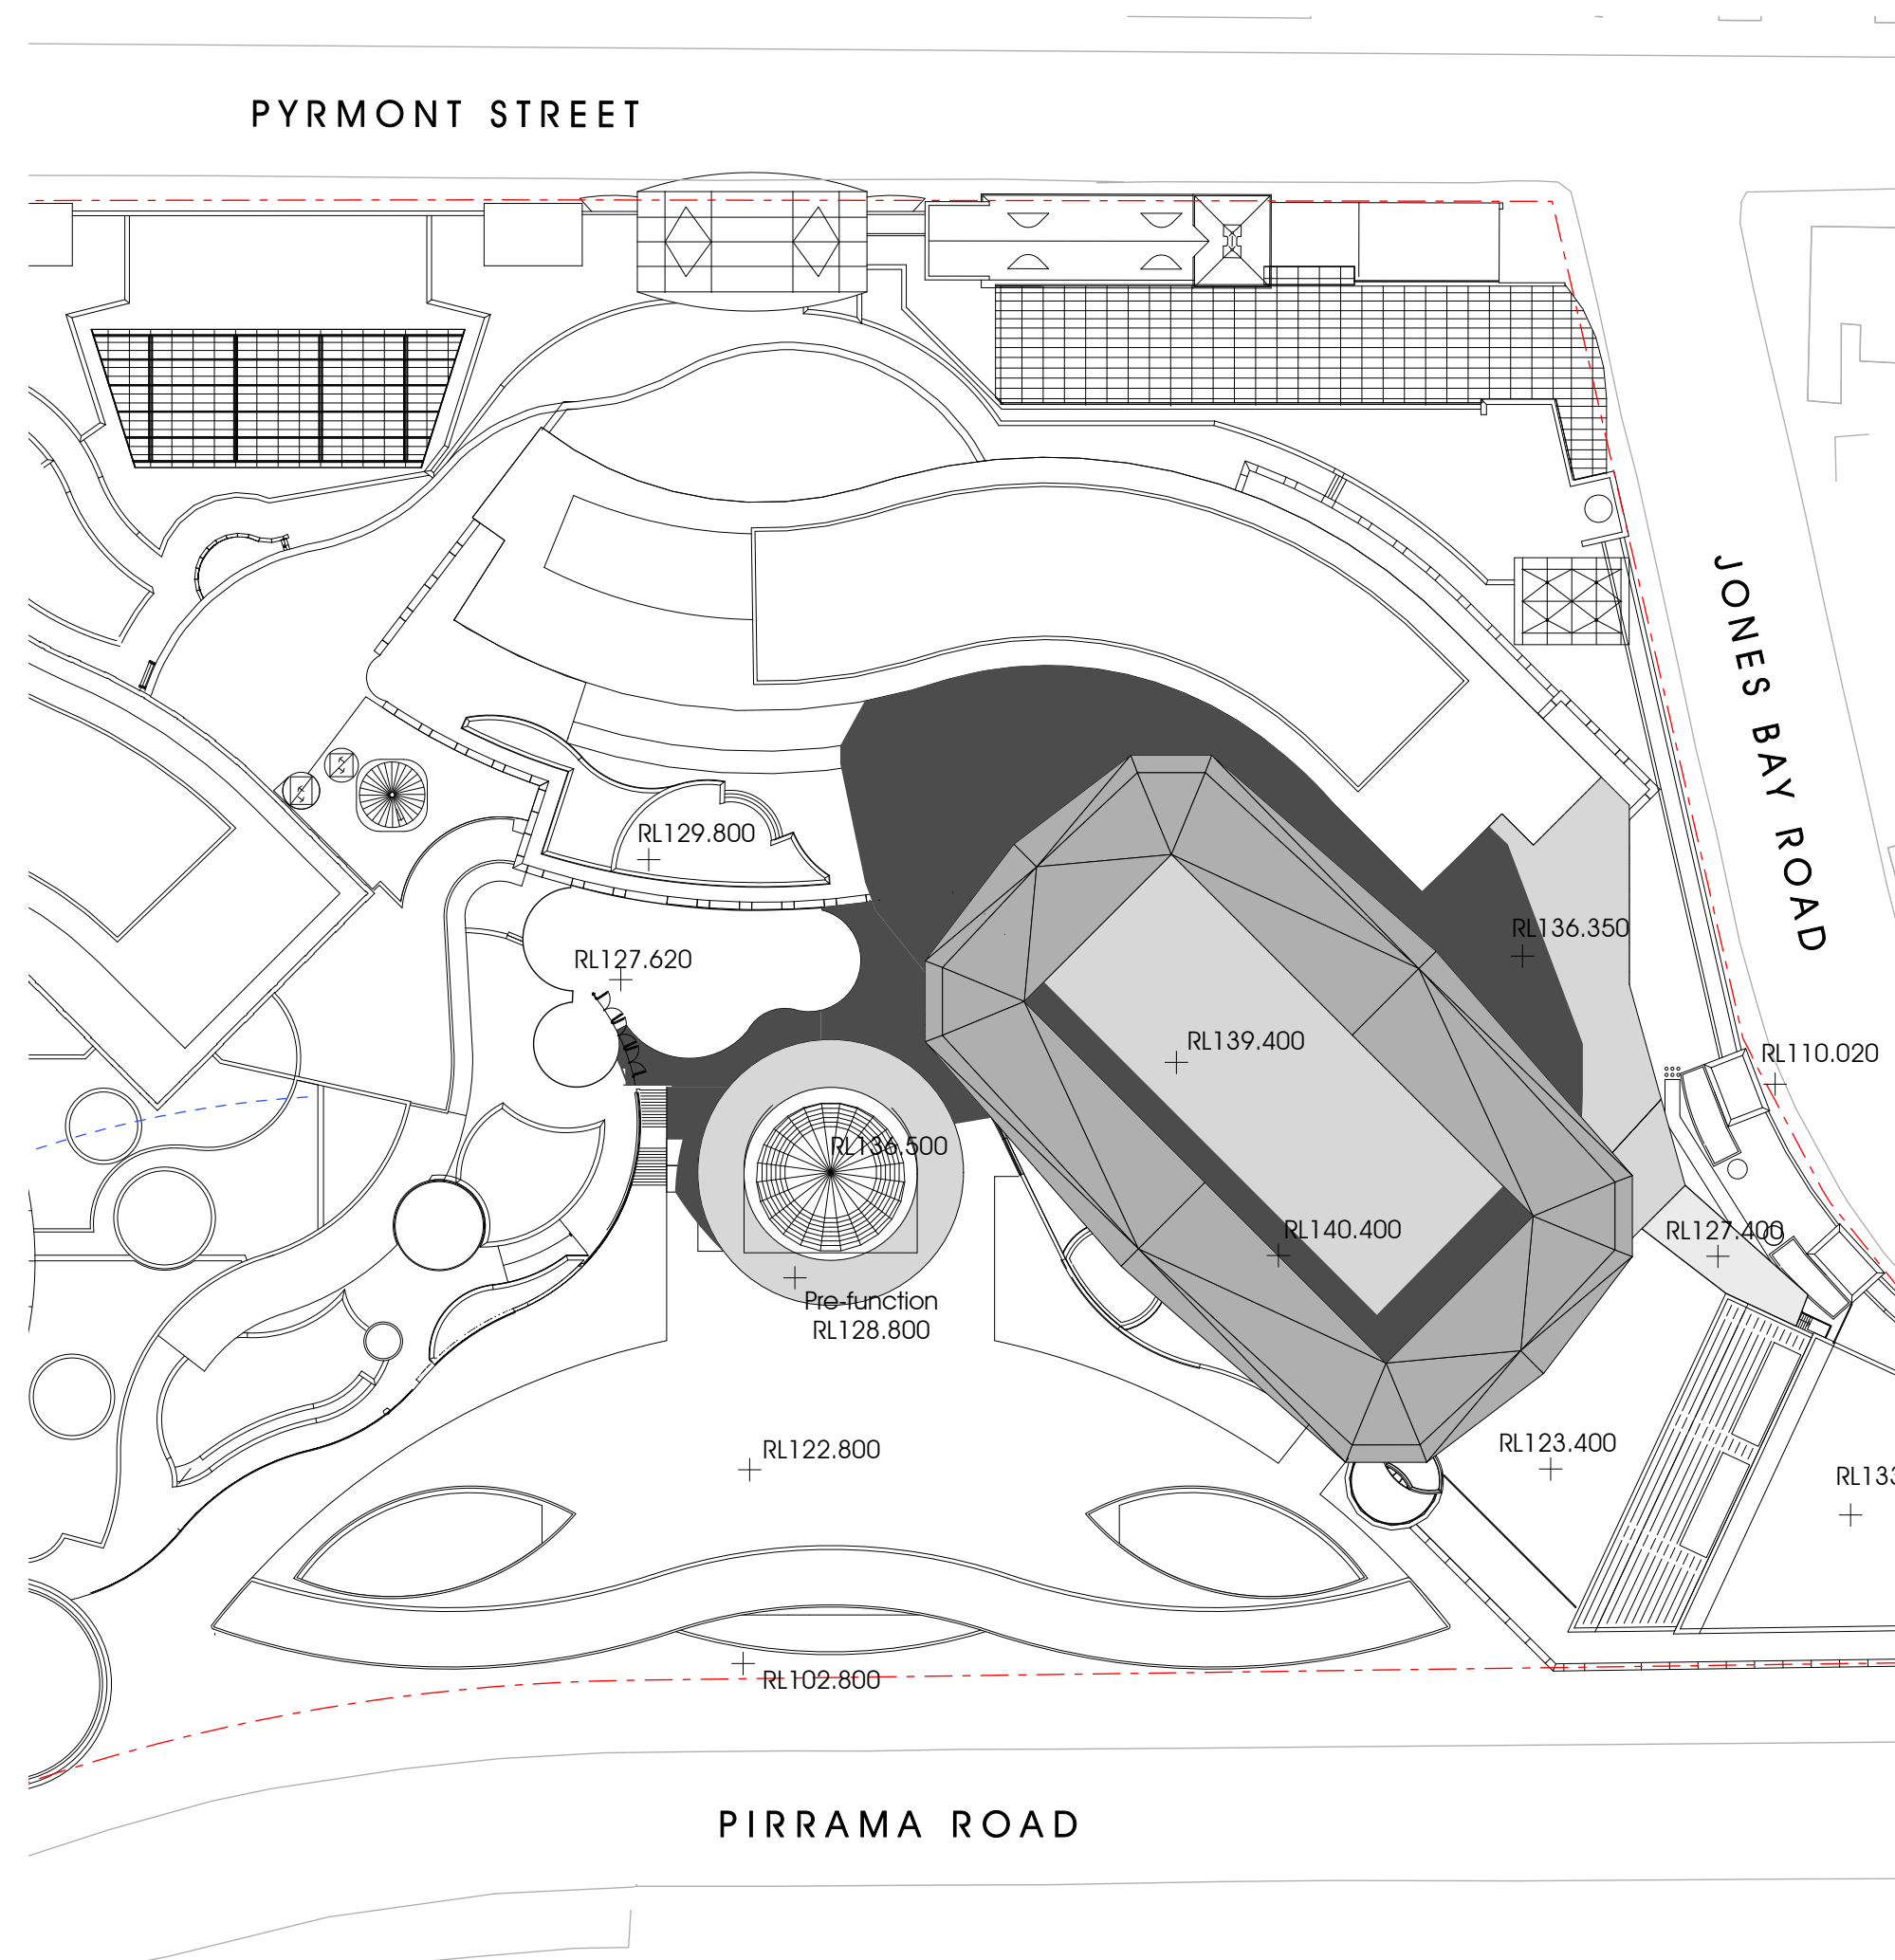


June 22nd 0900

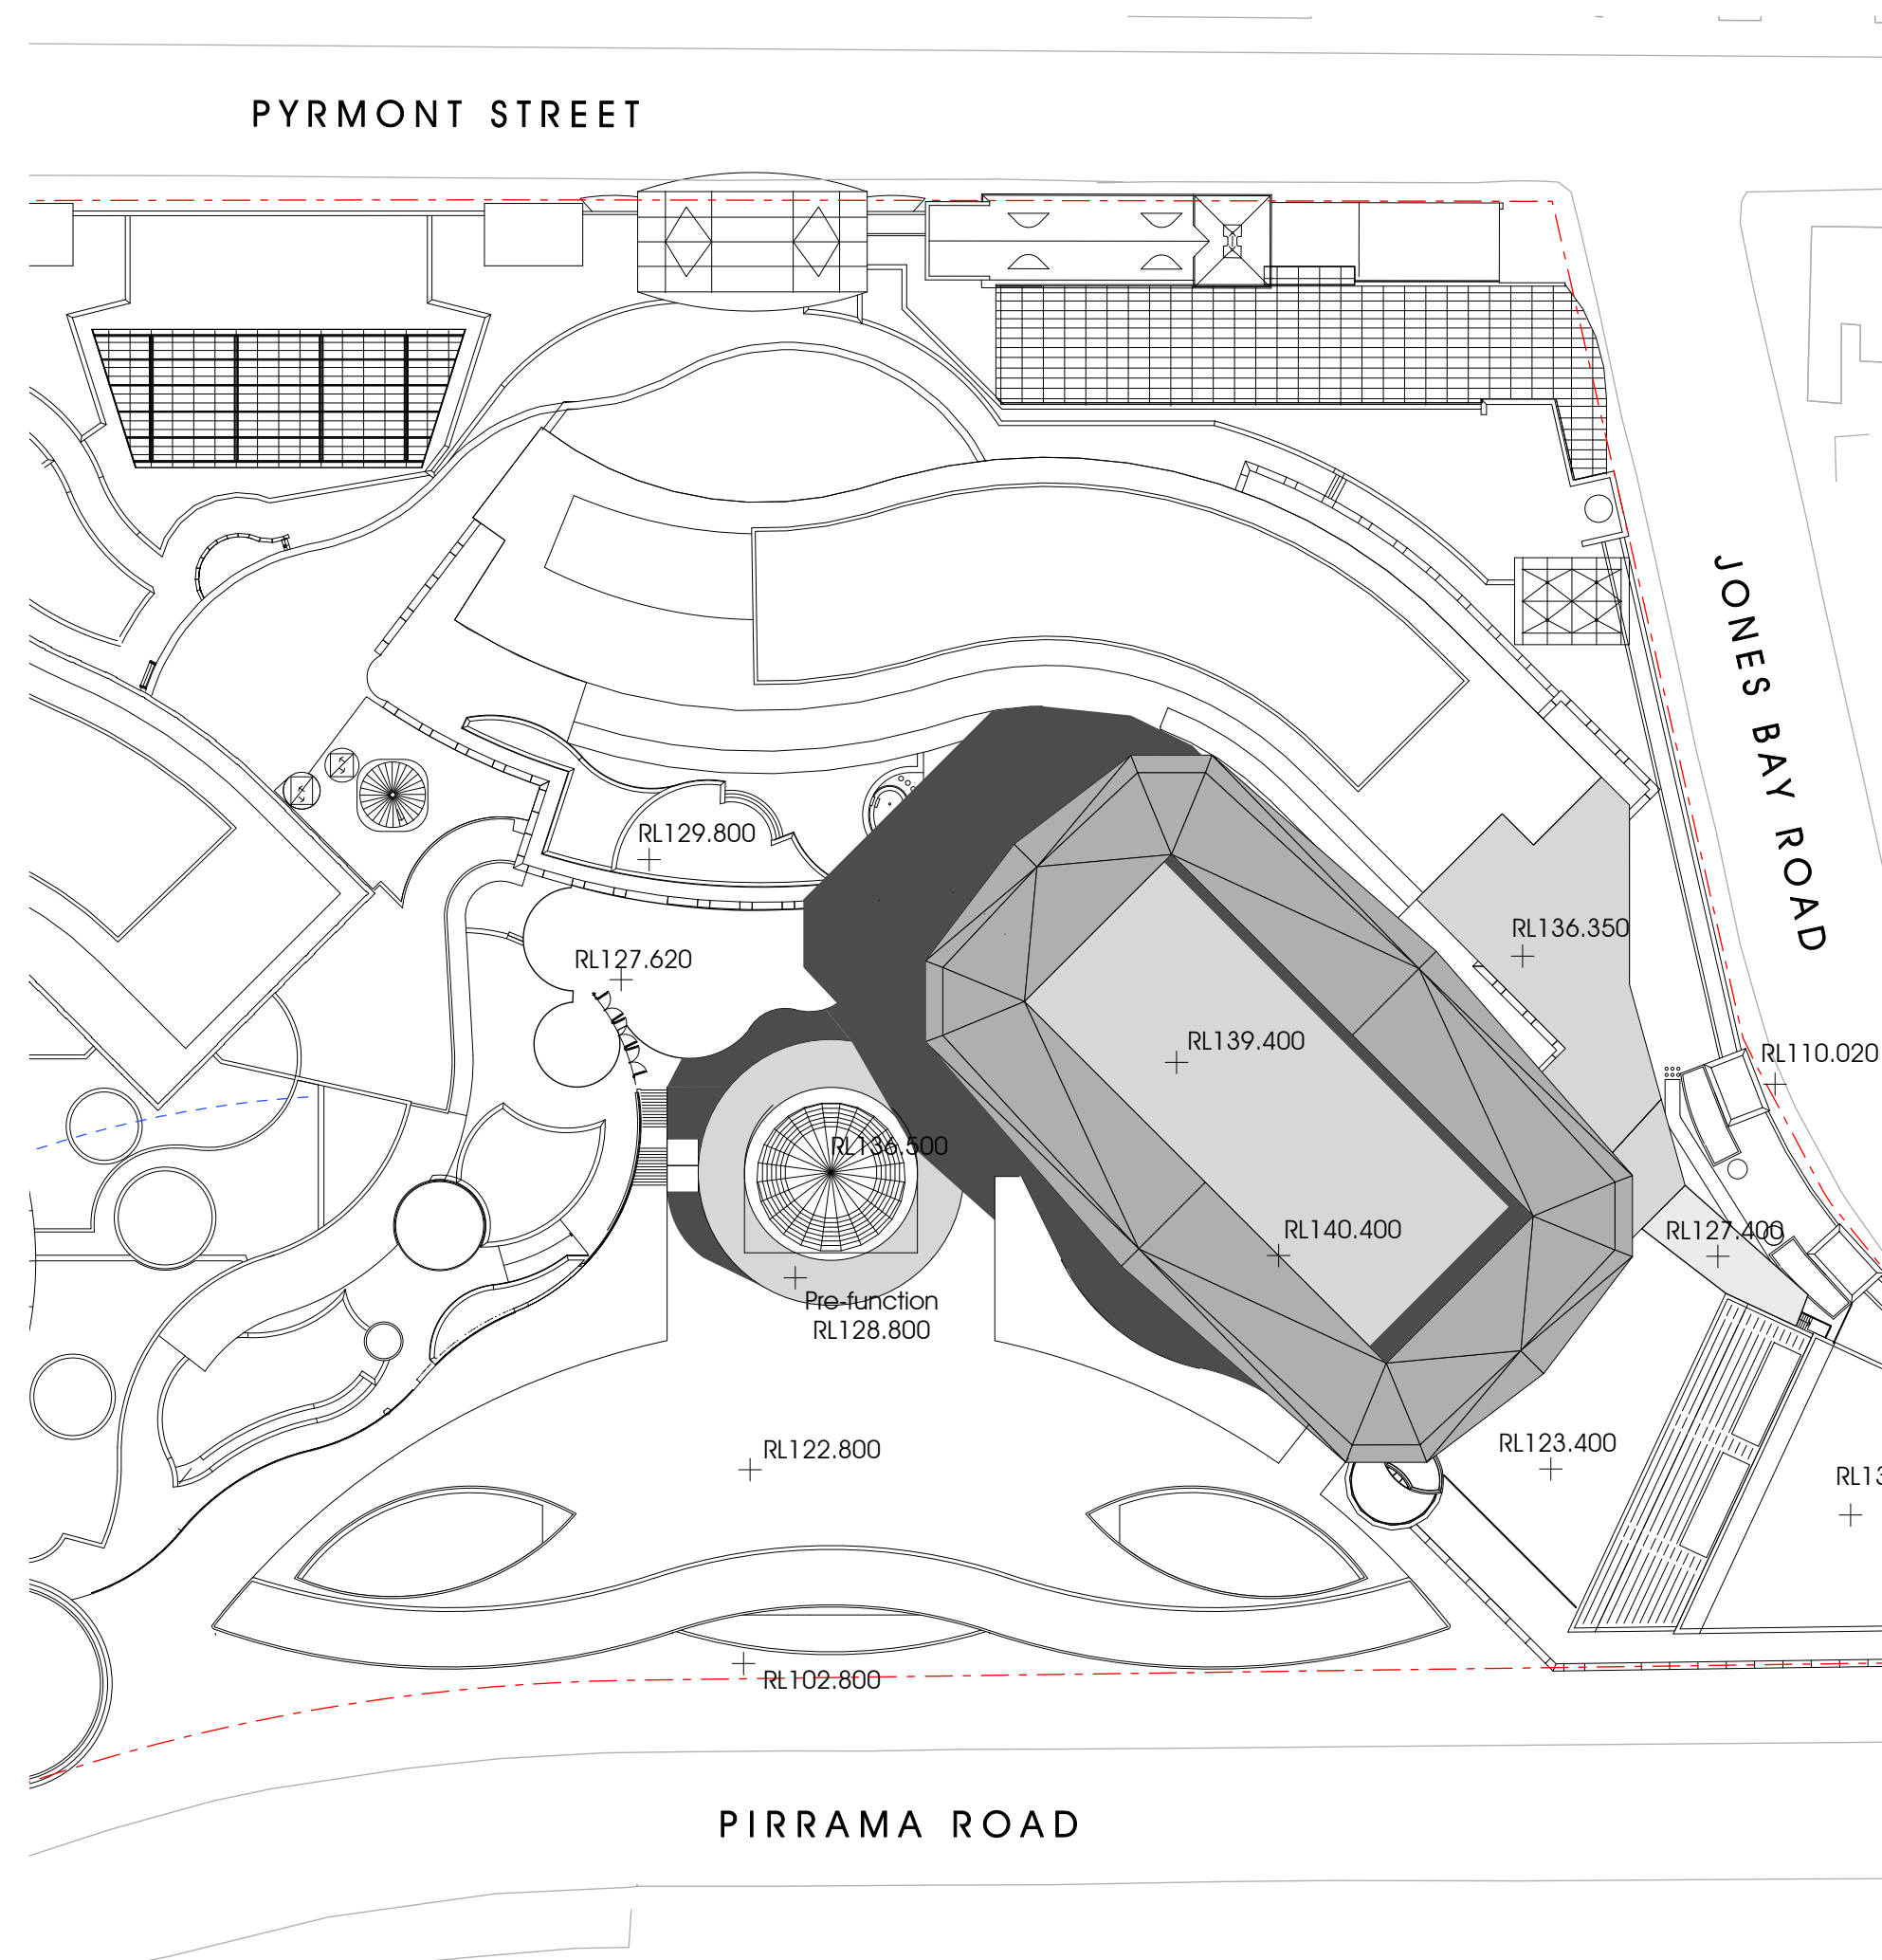

June 22nd 1200

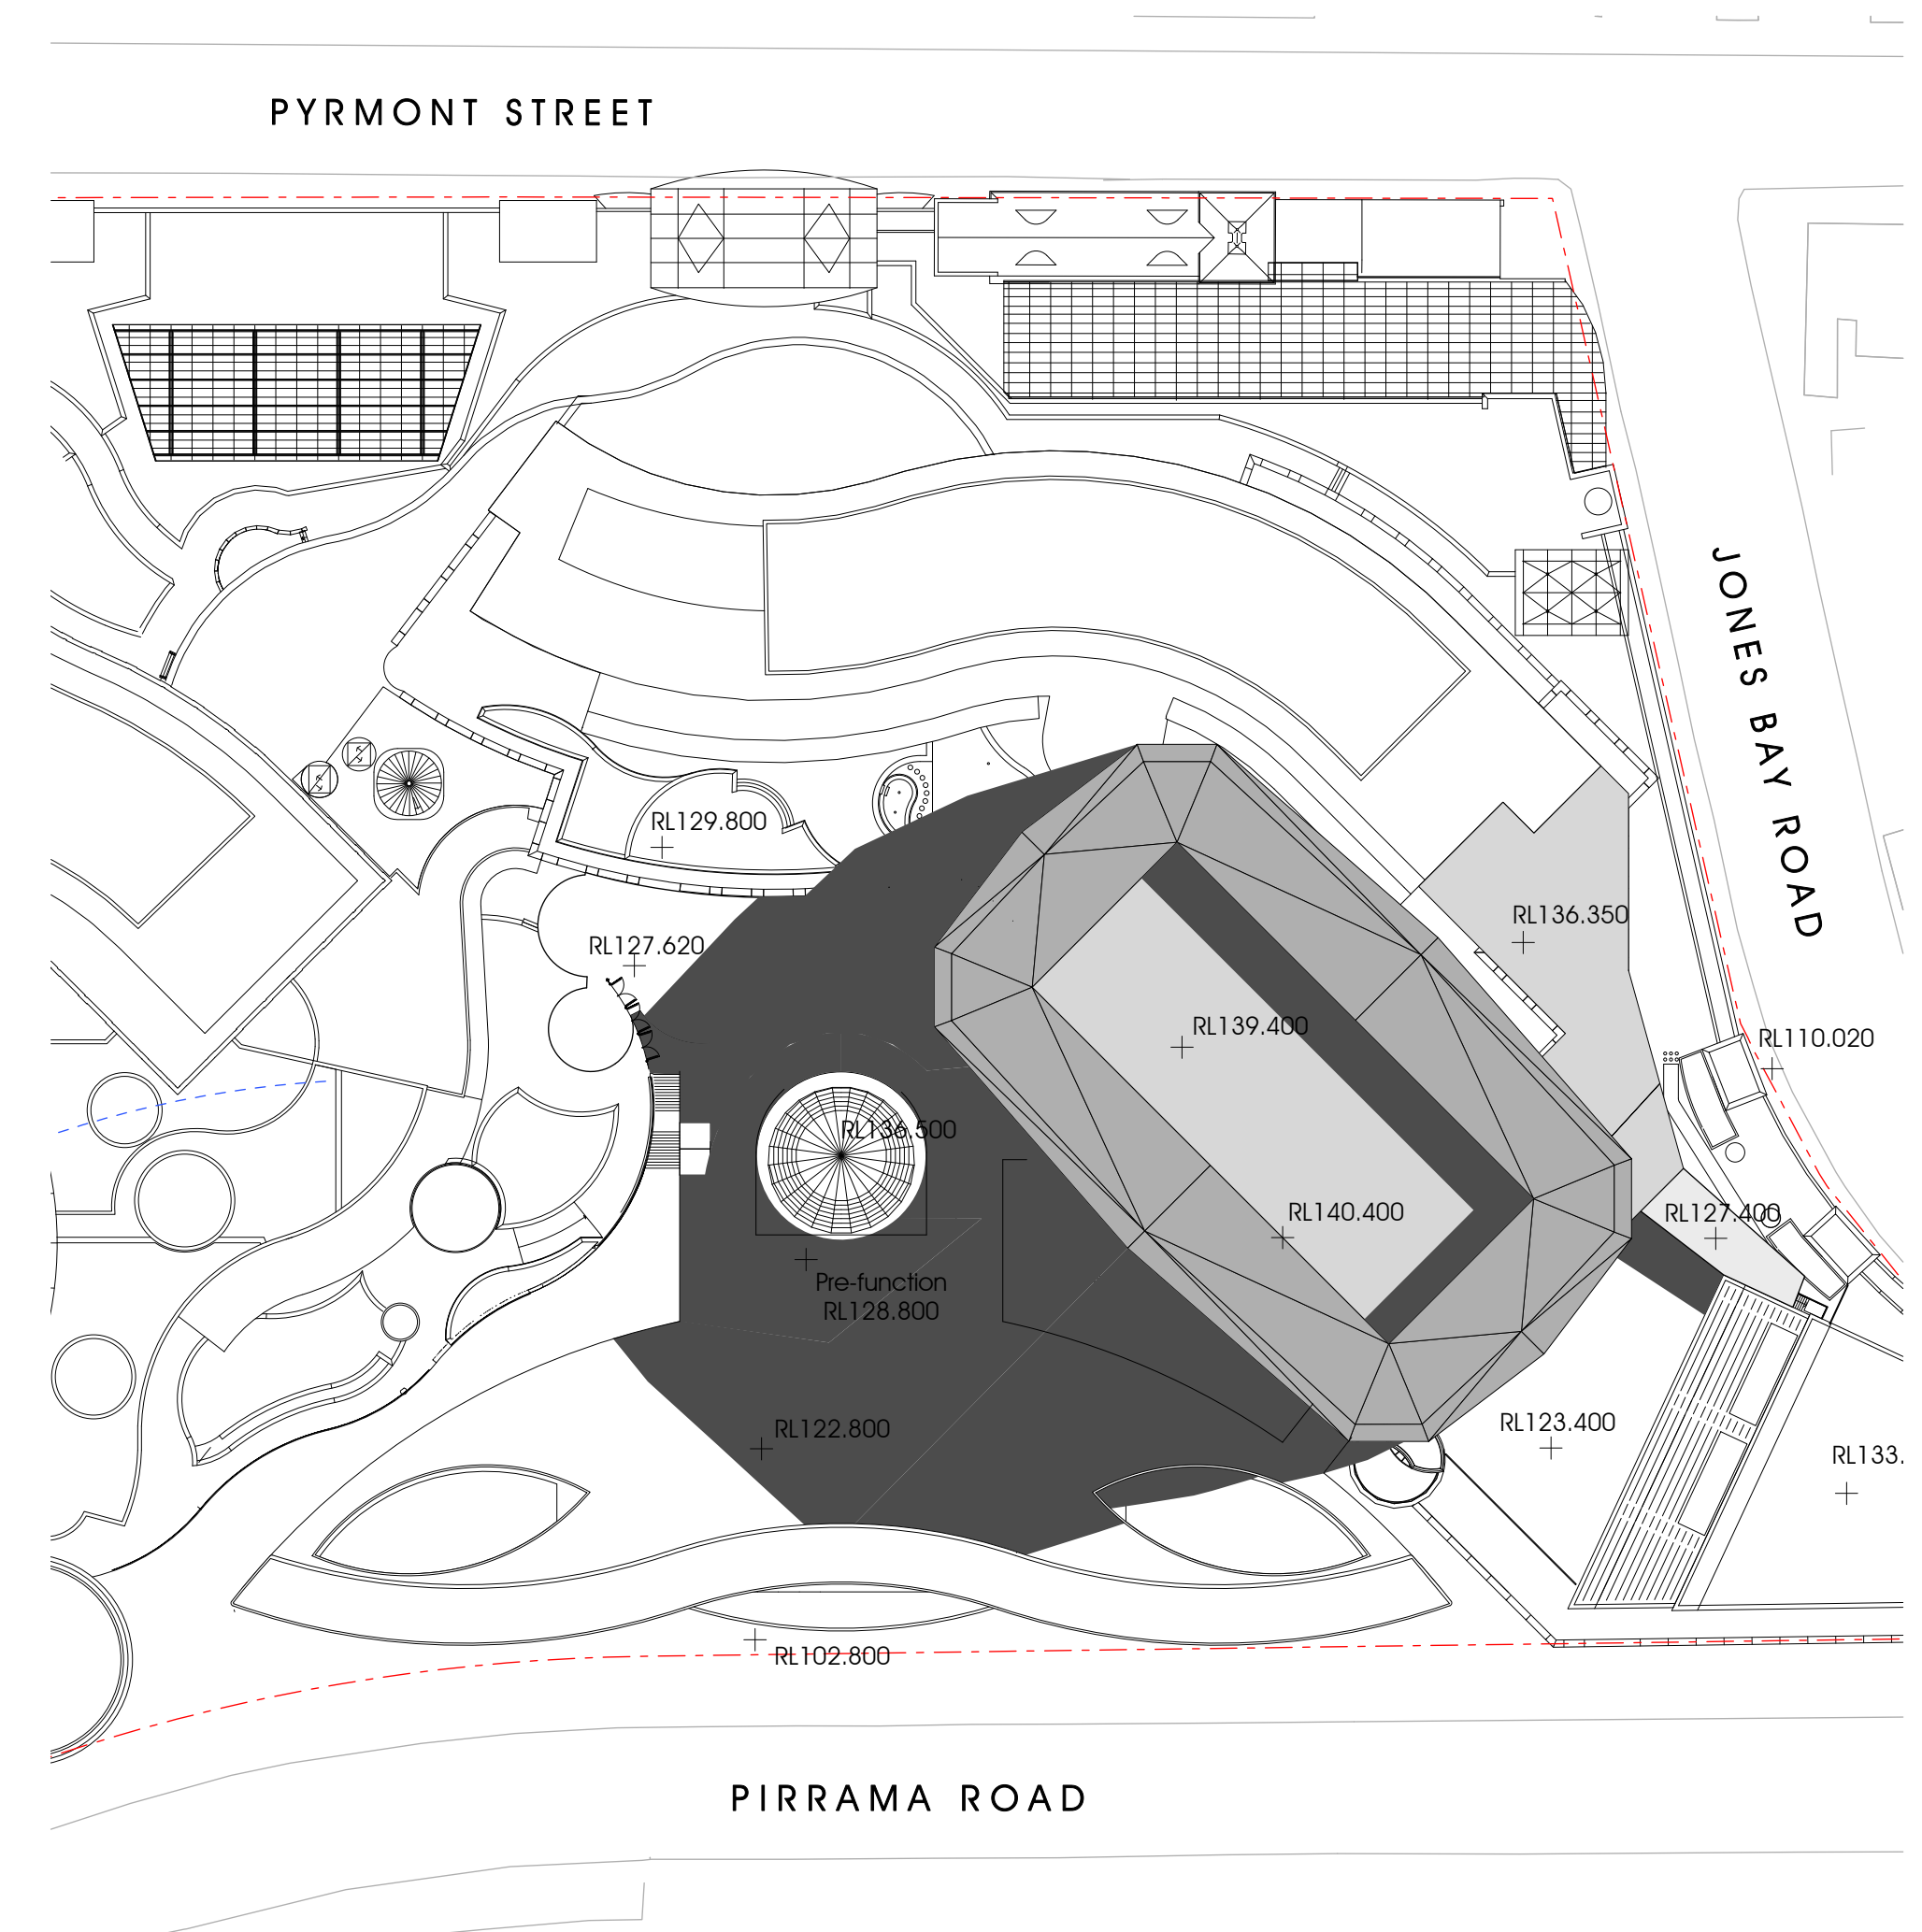

June 22nd 1500

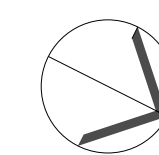

MUEF - DOP

This drawing is issued upon the condition it is not copied, reproduced, retained or disclosed to any unauthorised person either wholly or in part without prior consent in writing of fitzpatrick+partners.
Do not scale drawings. Check dimensions before commencing work.

Drawings show design intent only. Shop drawings are to be provided for approval prior to construction or manufacture. Inconsistencies are to be reported to fitzpatrick + partners.

01	07.10.10	DOP SUBMISSION
02	17.01.11	REVISED DOP SUBMISSION

CLIENT  **Tabcorp**

PROJECT NORTH

SCALE
NTSPRINT DATE
12/01/2011


fitzpatrick+partners
© Copyright 2009
P) +61 2 8274 8200 W) www.fitzpatrickpartners.com

DRAWING Shadow Diagrams


PROJECT NO.
21013

DRAWING NO.
DOP-19


ISSUE
02

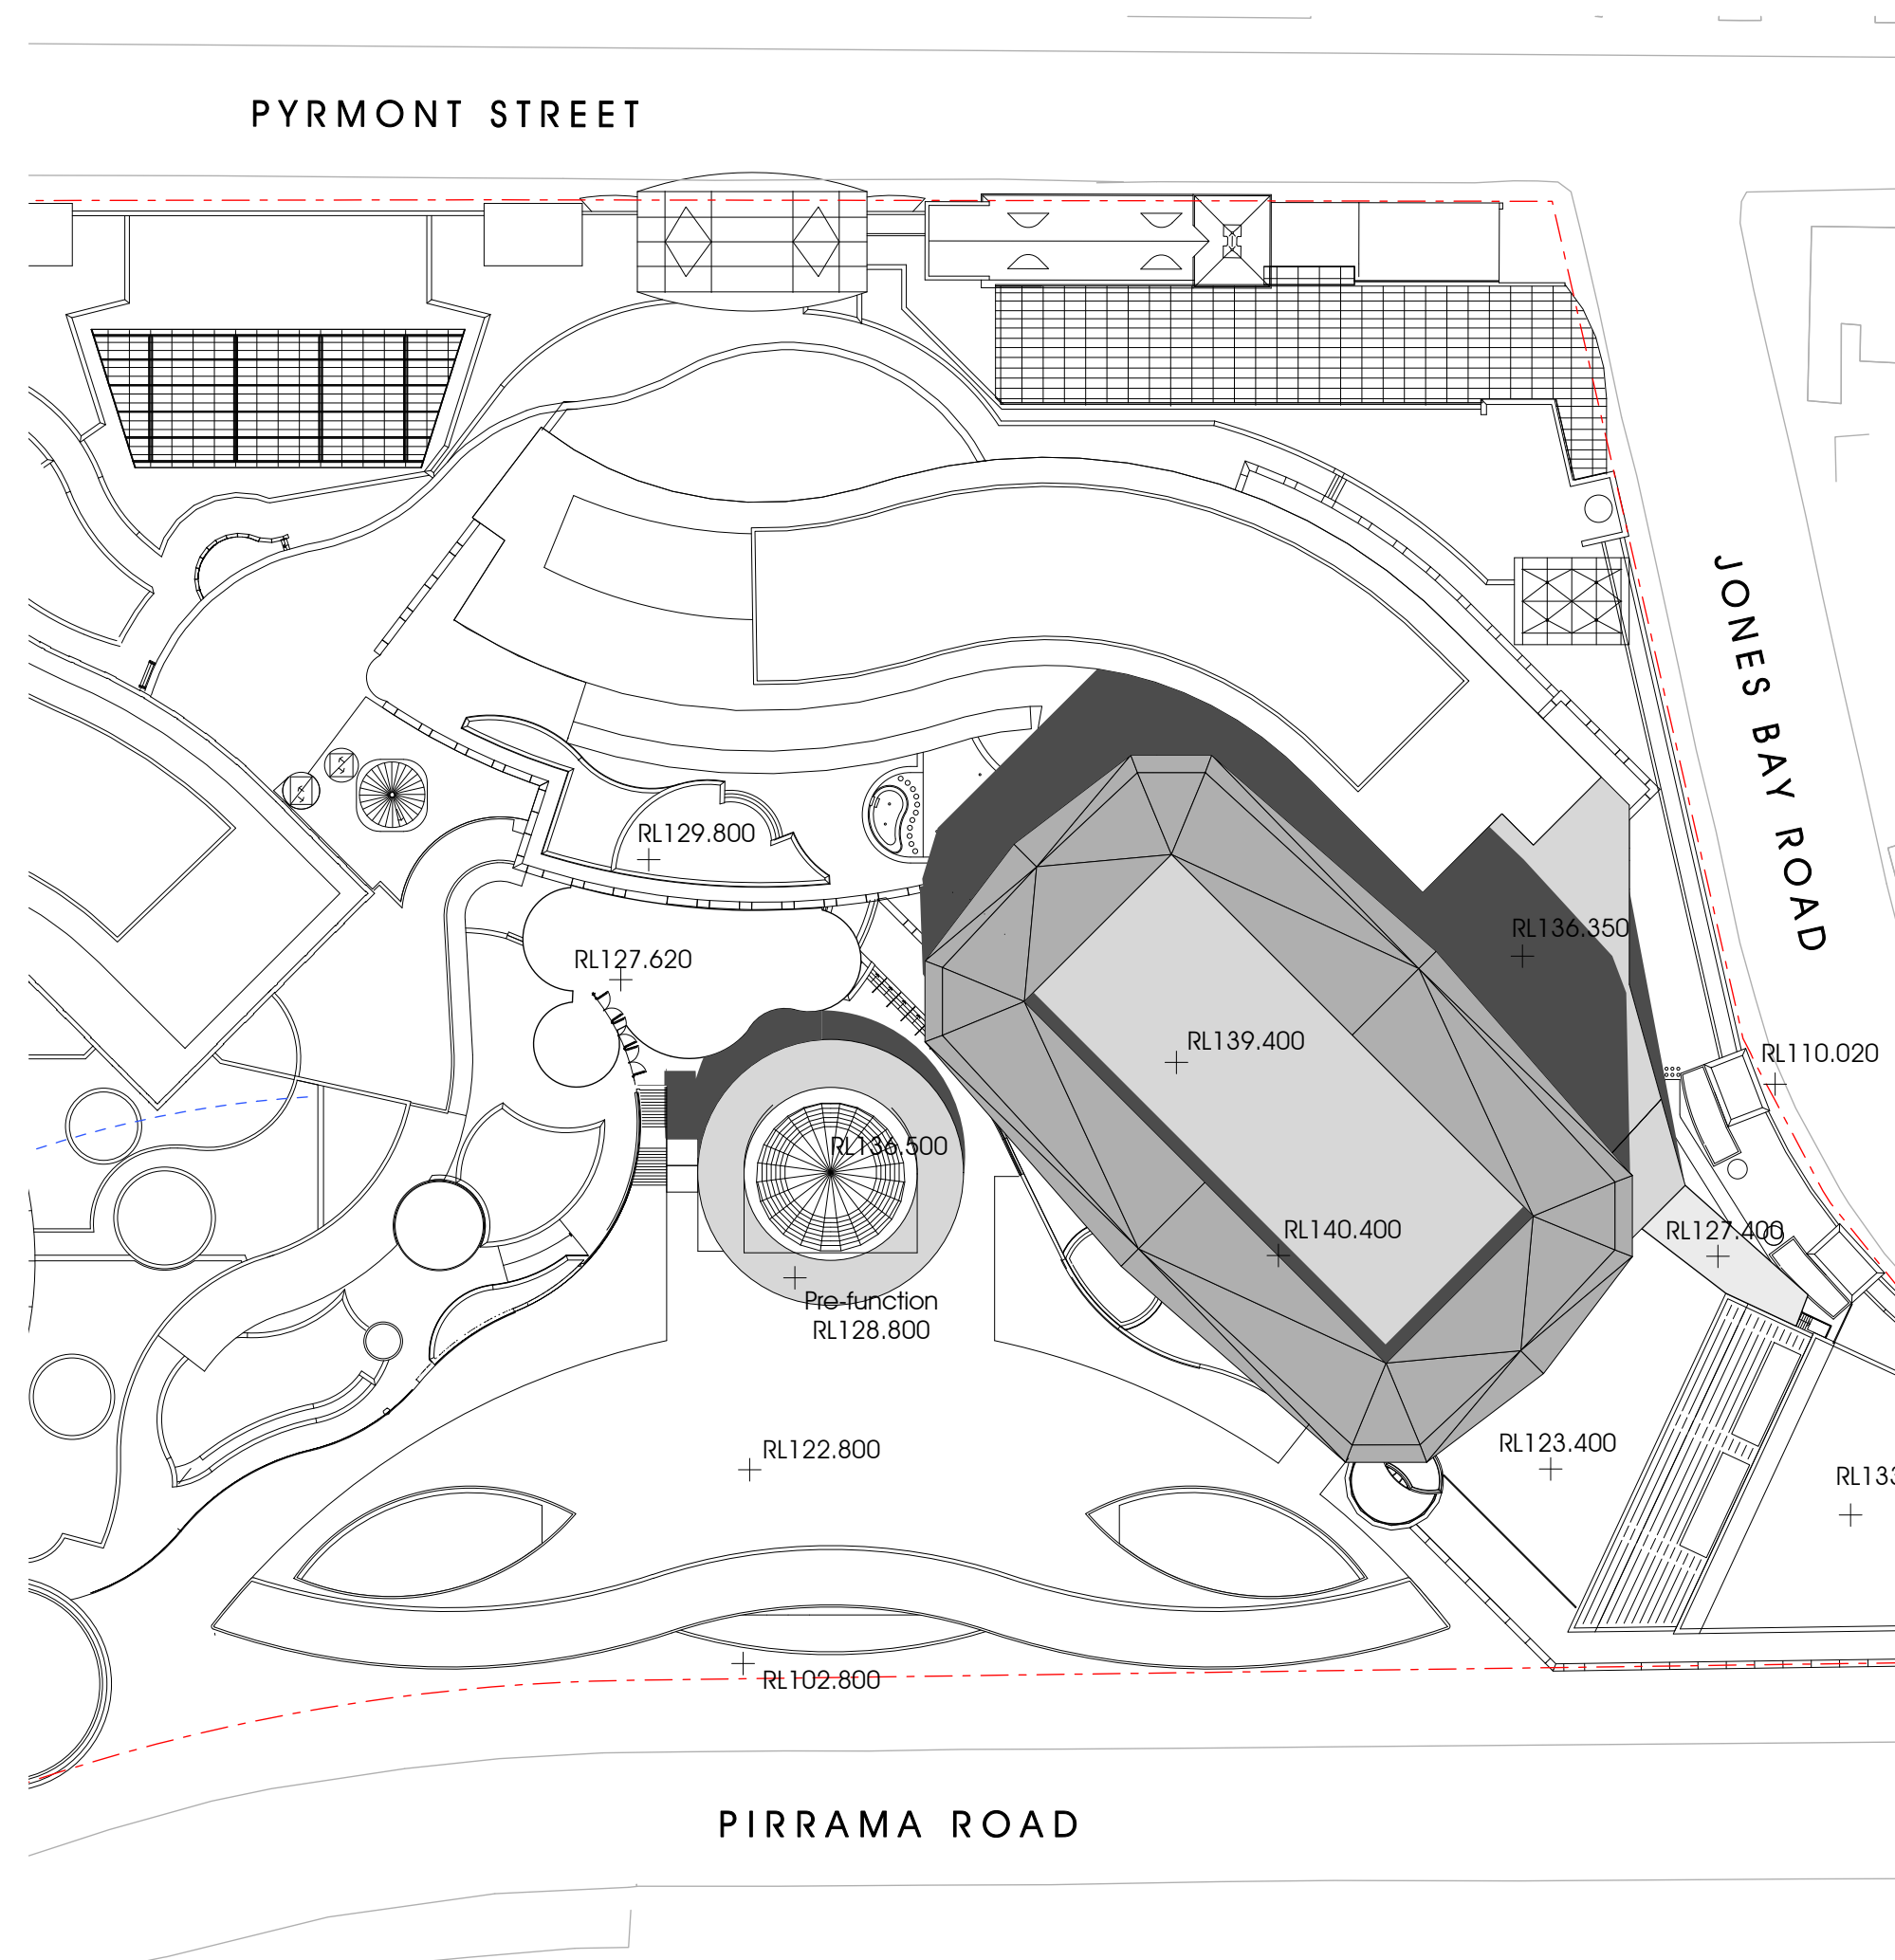


March 21st 0900

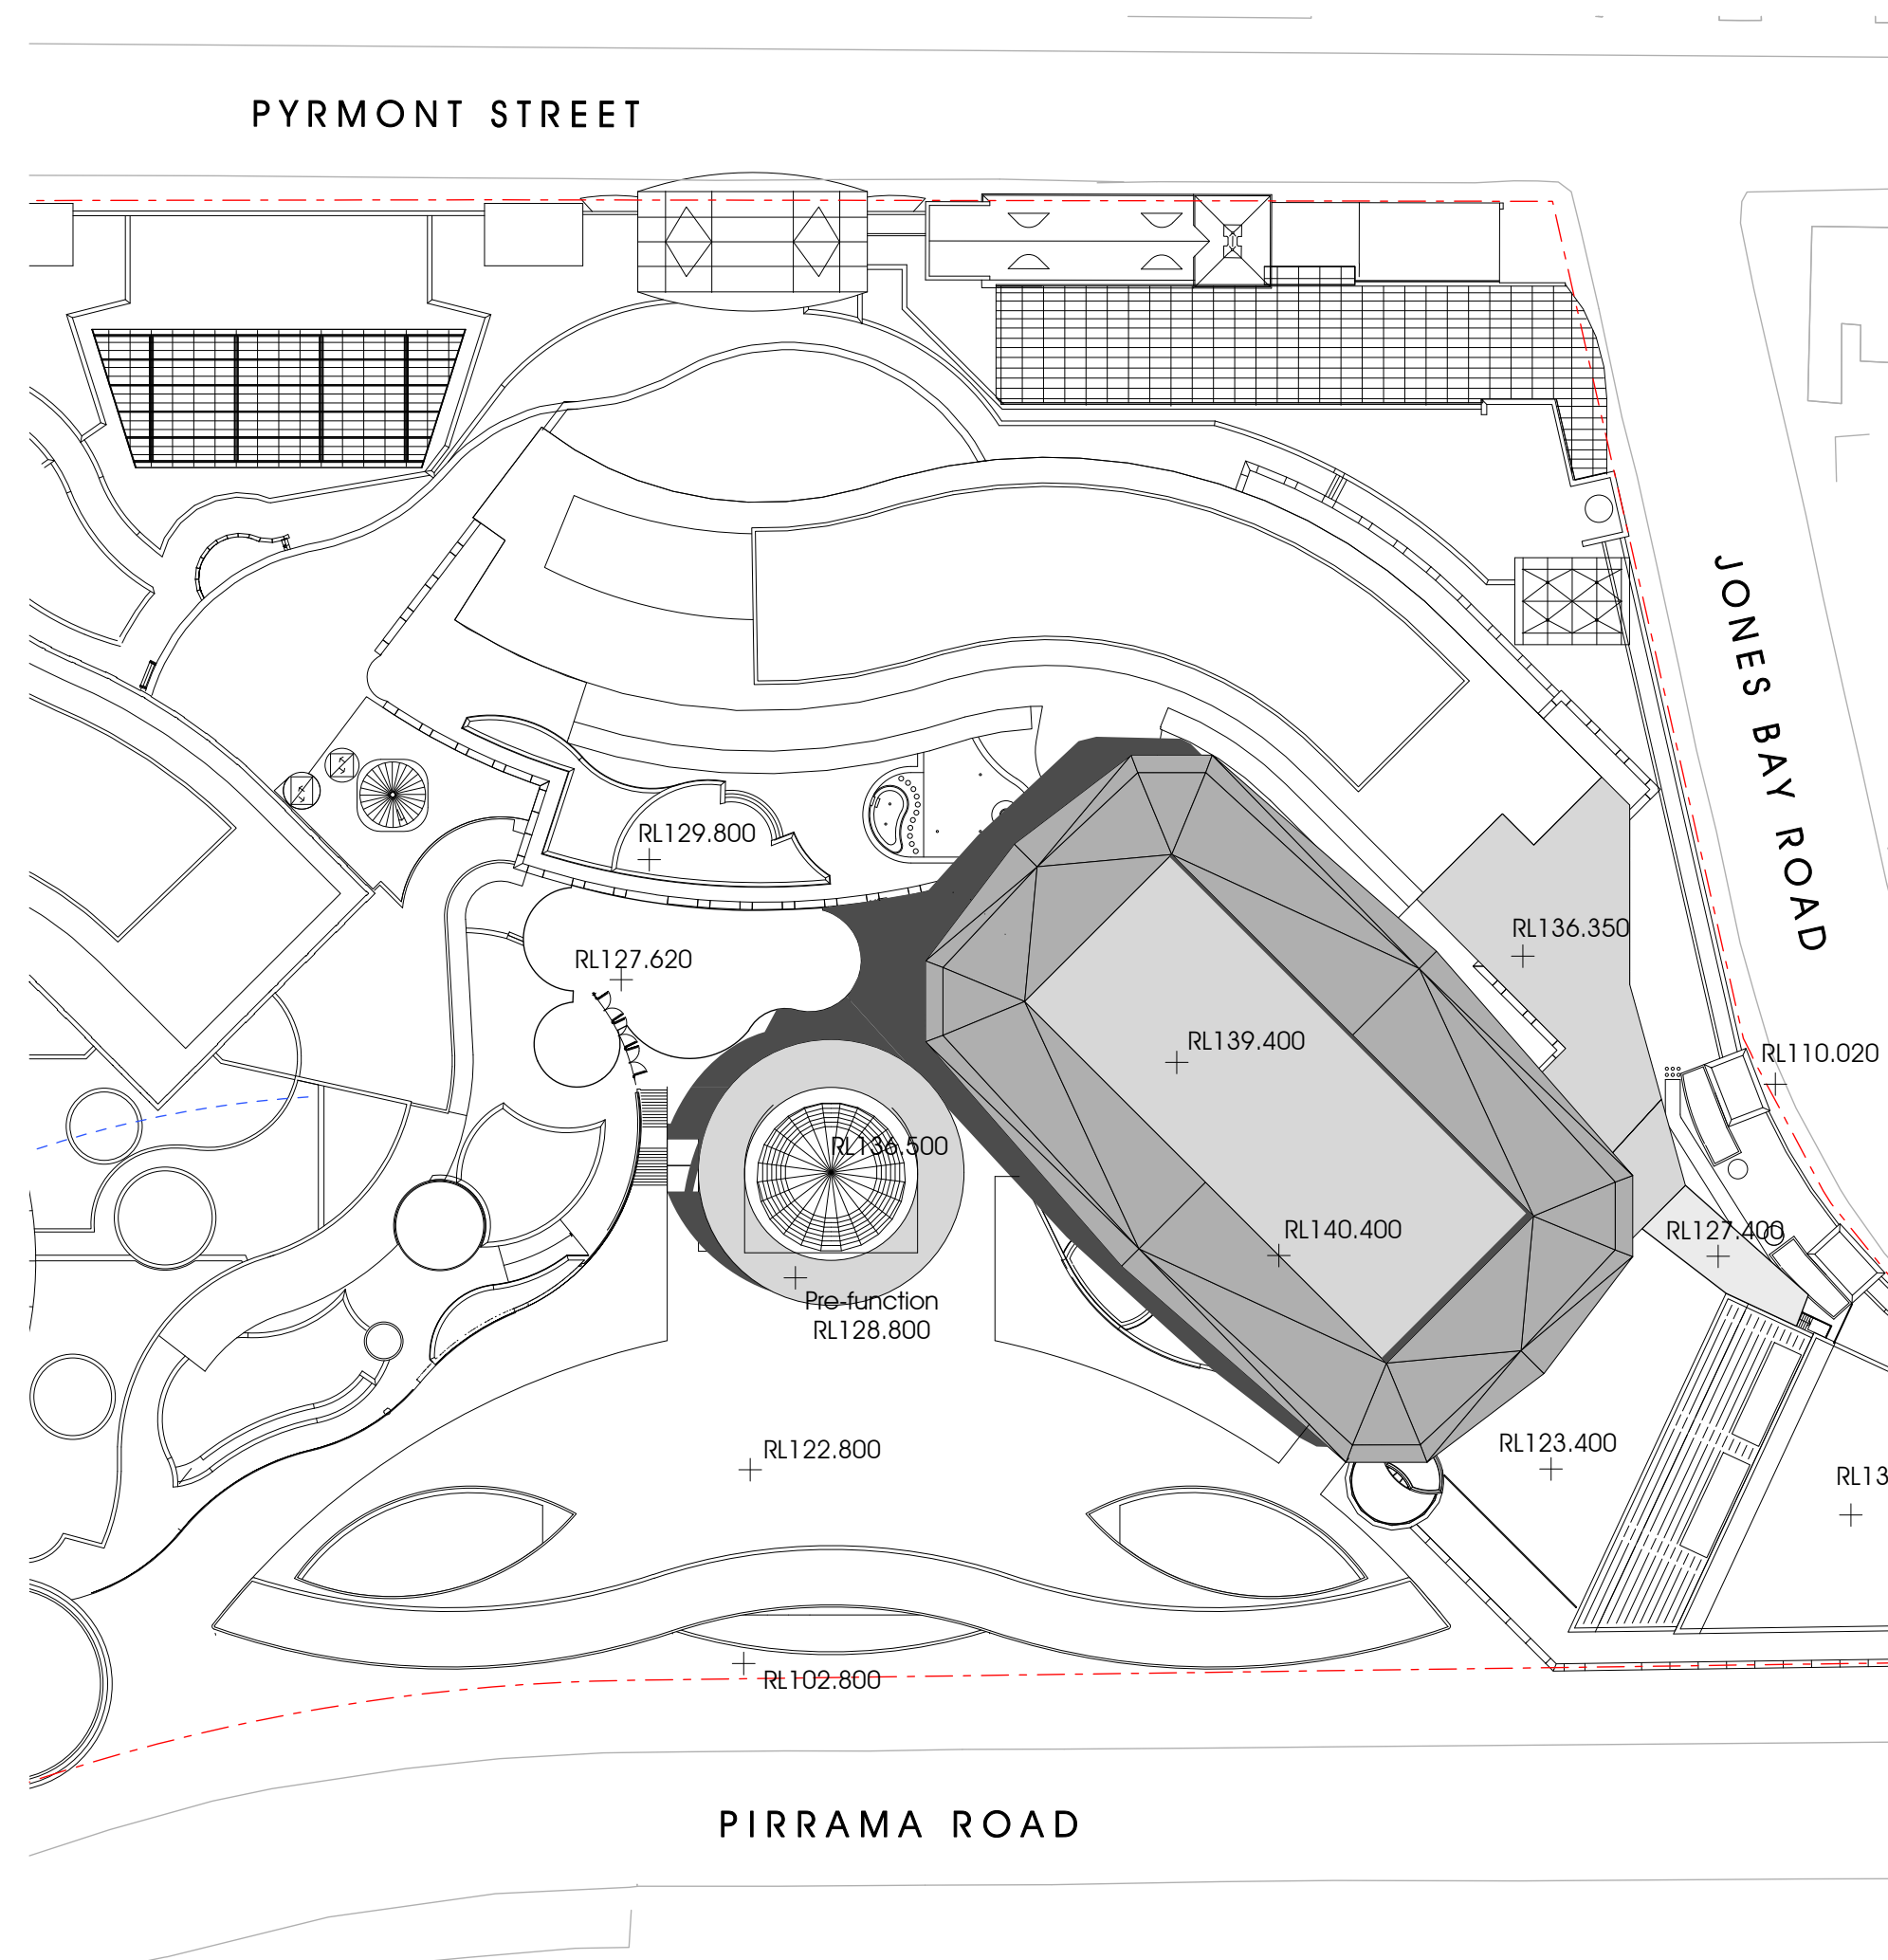

March 21st 1200

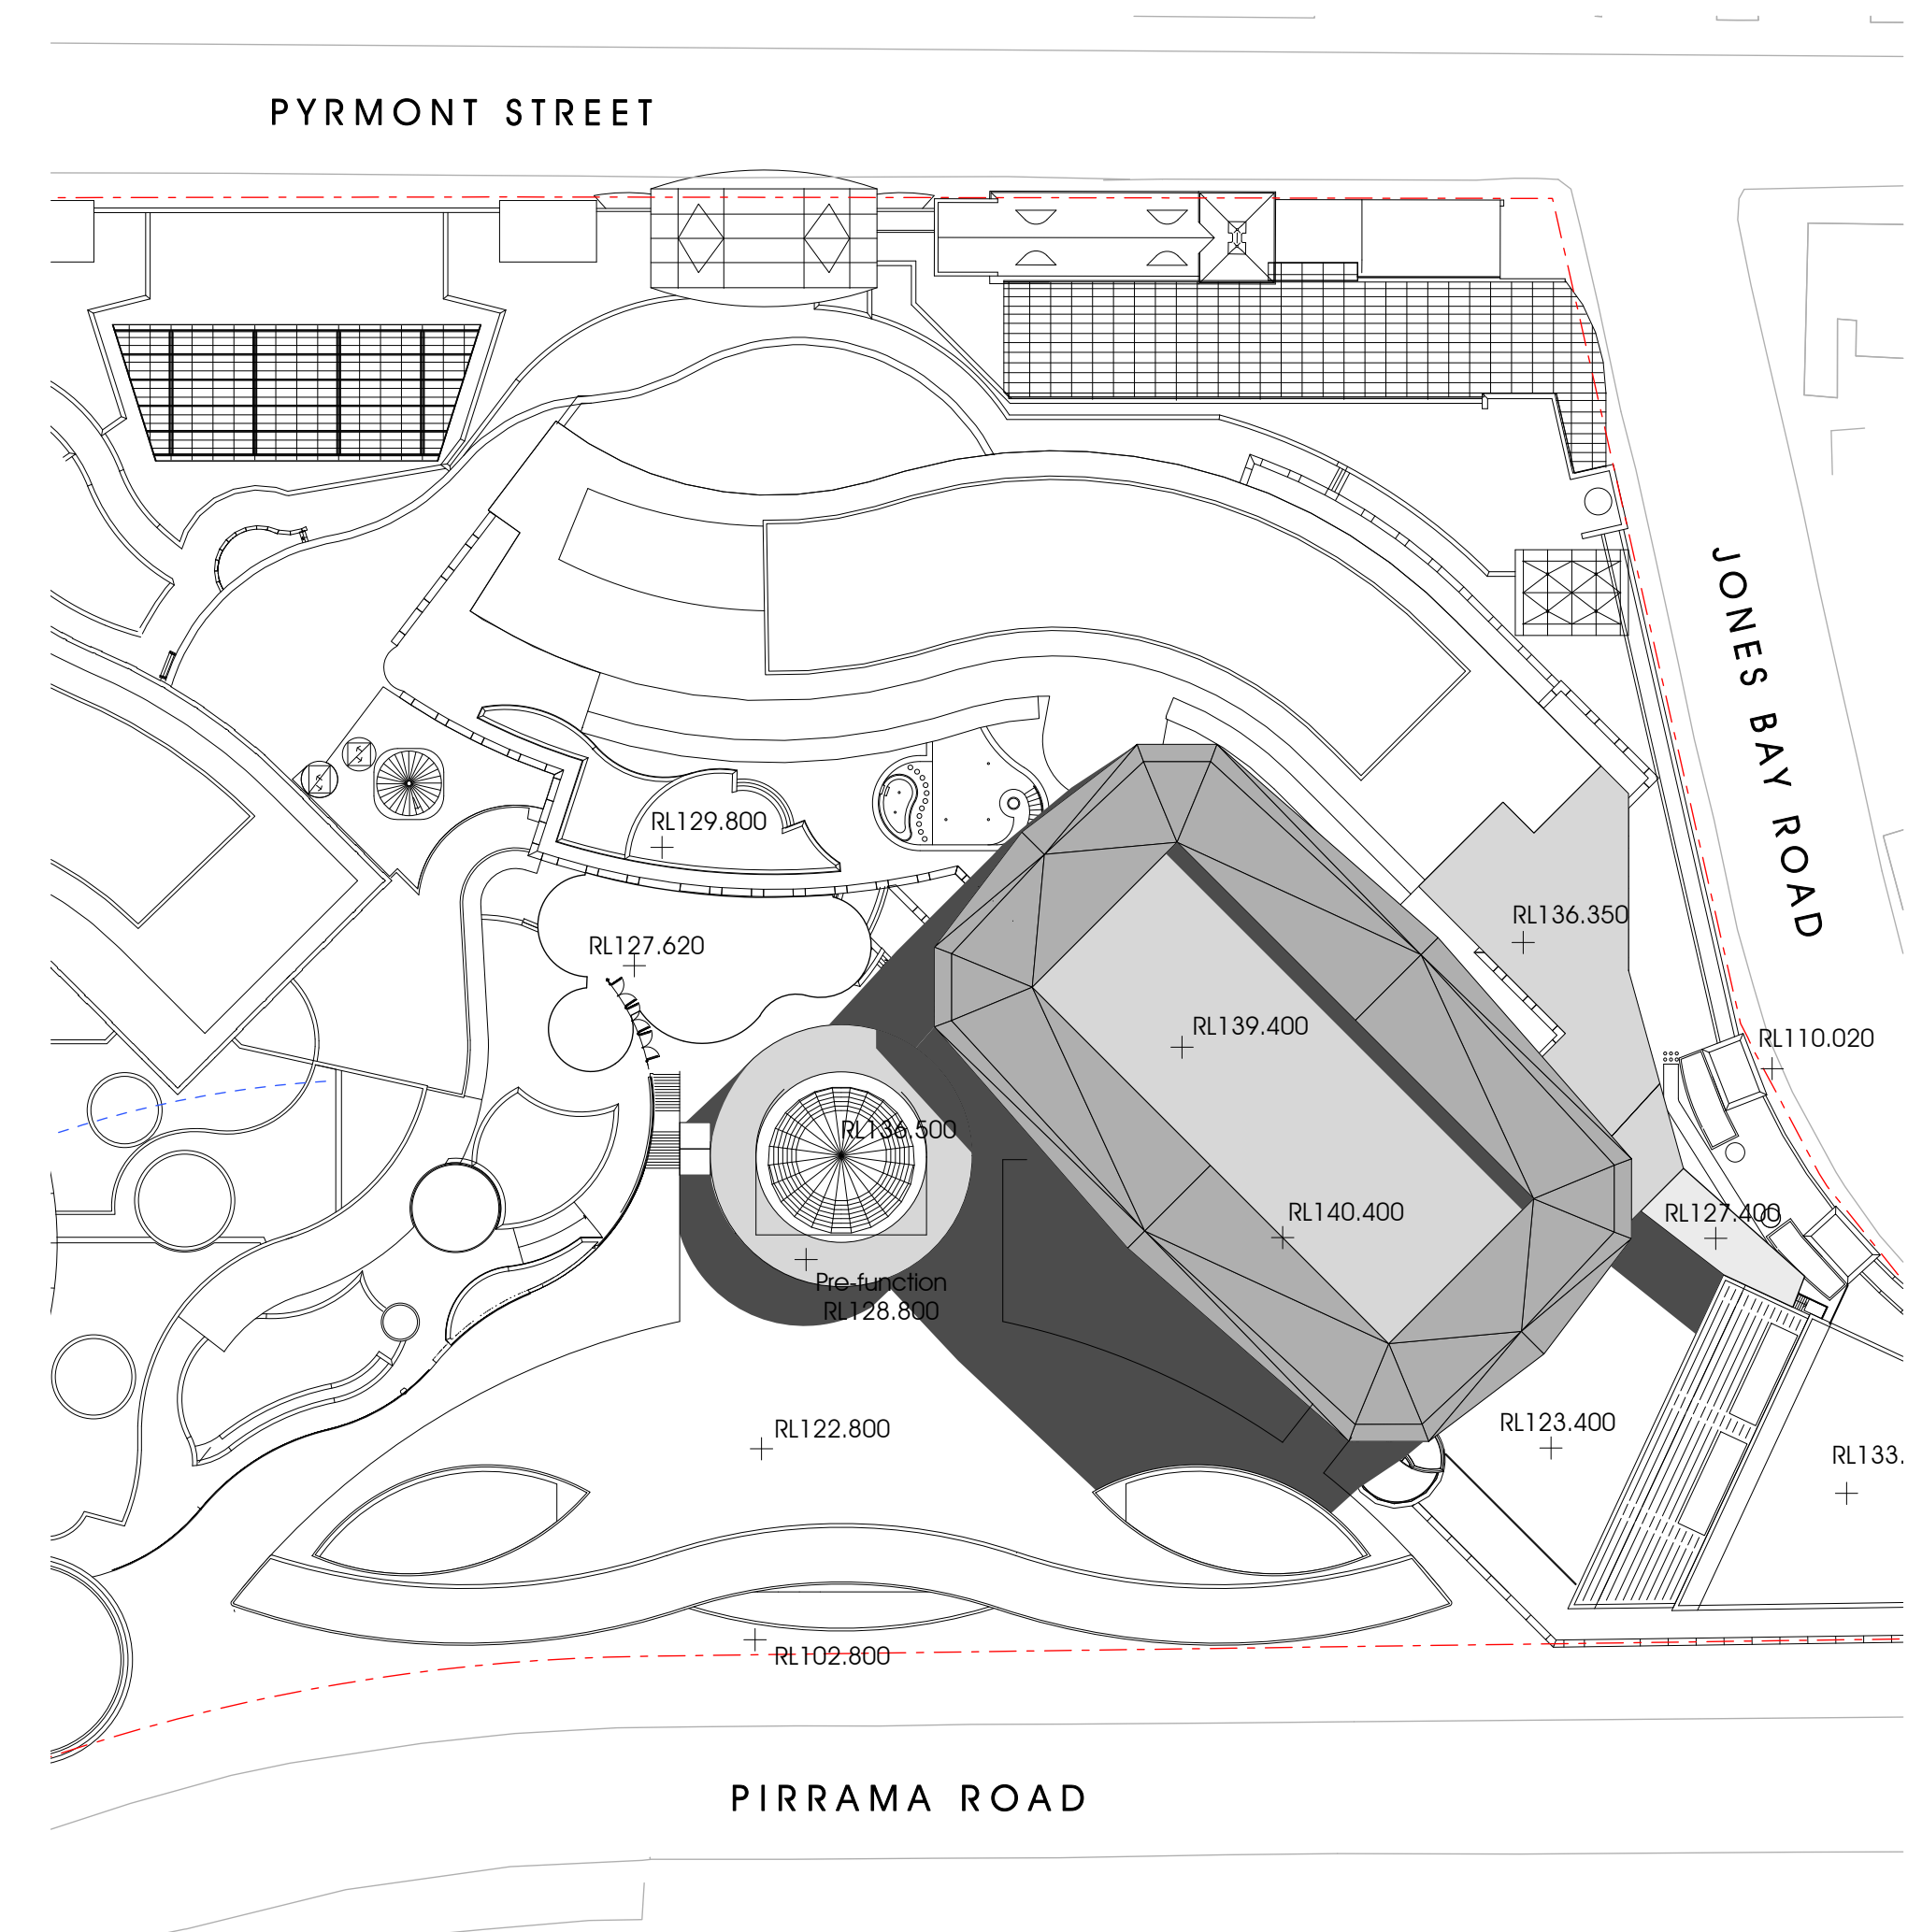

March 21st 1500

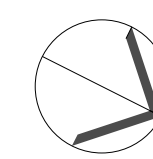

MUEF - DOP

This drawing is issued upon the condition it is not copied, reproduced, retained or disclosed to any unauthorised person either wholly or in part without prior consent in writing of fitzpatrick+partners.
Do not scale drawings. Check dimensions before commencing work.

Drawings show design intent only. Shop drawings are to be provided for approval prior to construction or manufacture. Inconsistencies are to be reported to fitzpatrick + partners.

01	07.10.10	DOP SUBMISSION
02	17.01.11	REVISED DOP SUBMISSION

CLIENT  **Tabcorp**

PROJECT NORTH

PRINT DATE
12/01/2011

PRINT DATE
12/01/2011


PRINT DATE
12/01/2011

fitzpatrick+partners
© Copyright 2009
P) + 61 2 8274 8200 W) www.fitzpatrickpartners.com

DRAWING Shadow Diagrams

PROJECT NO. 21013	DRAWING NO. DOP-20
----------------------	-----------------------

ISSUE
02

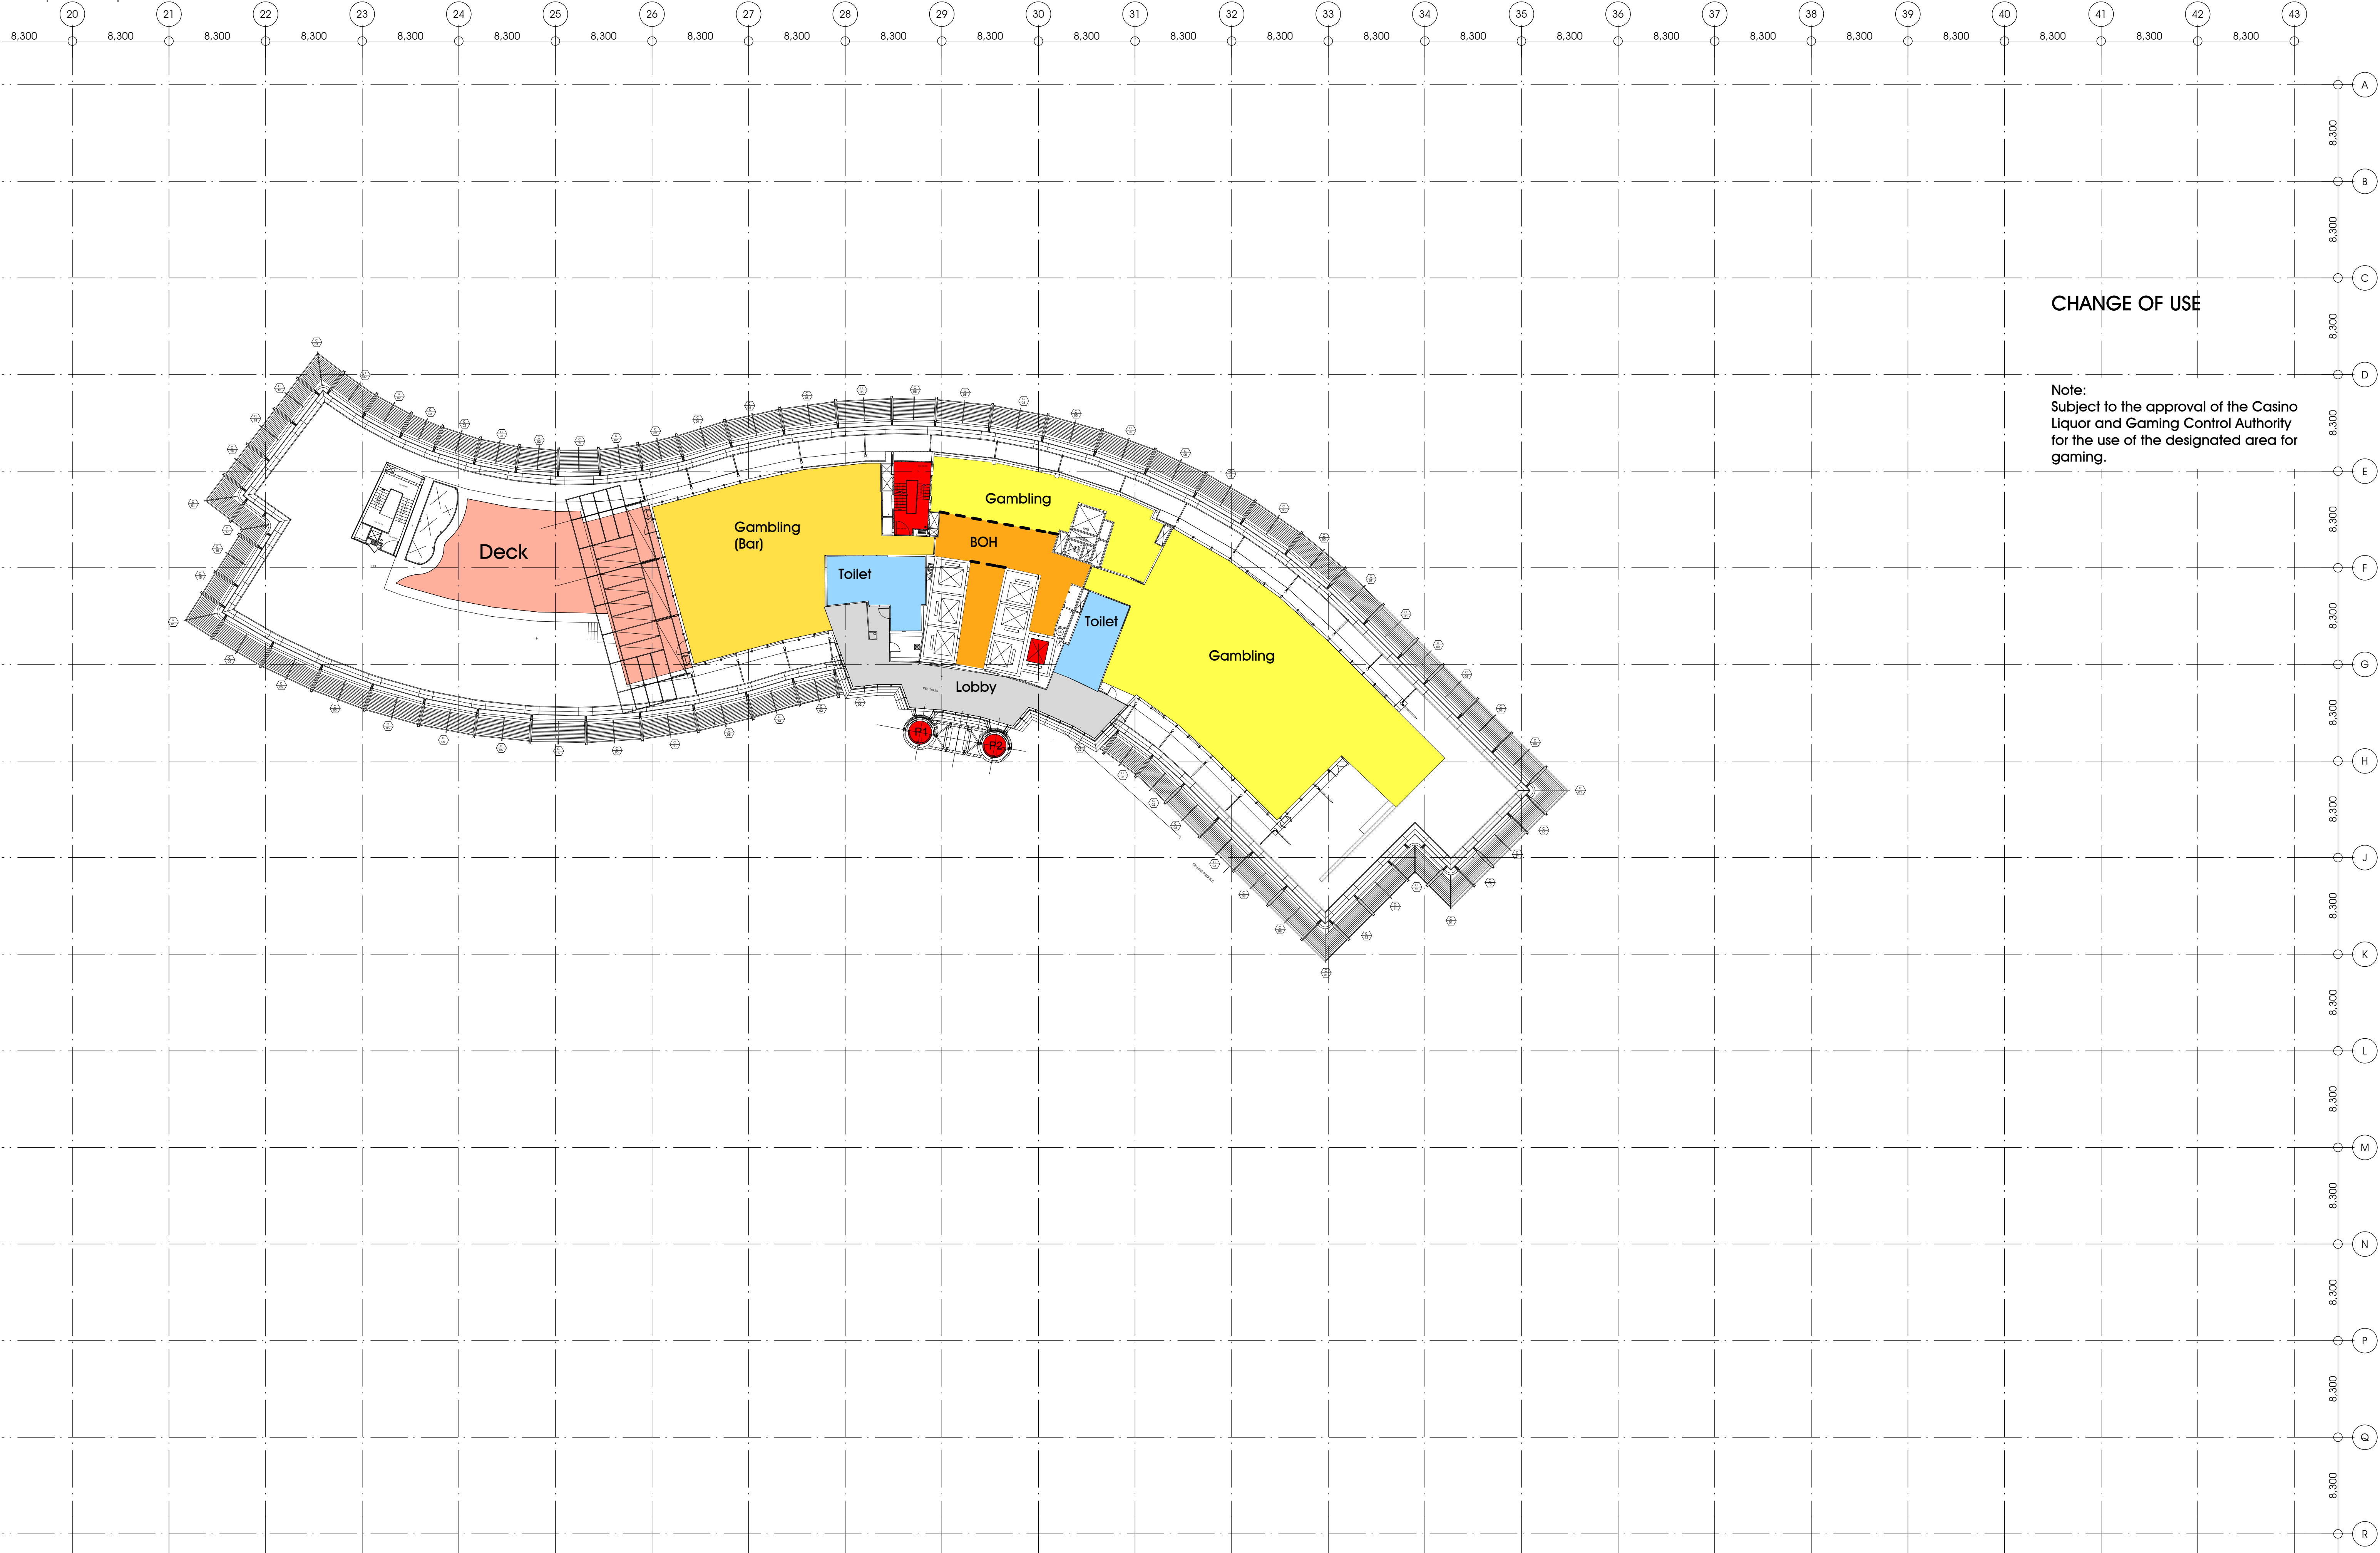





MUEF - DOP