


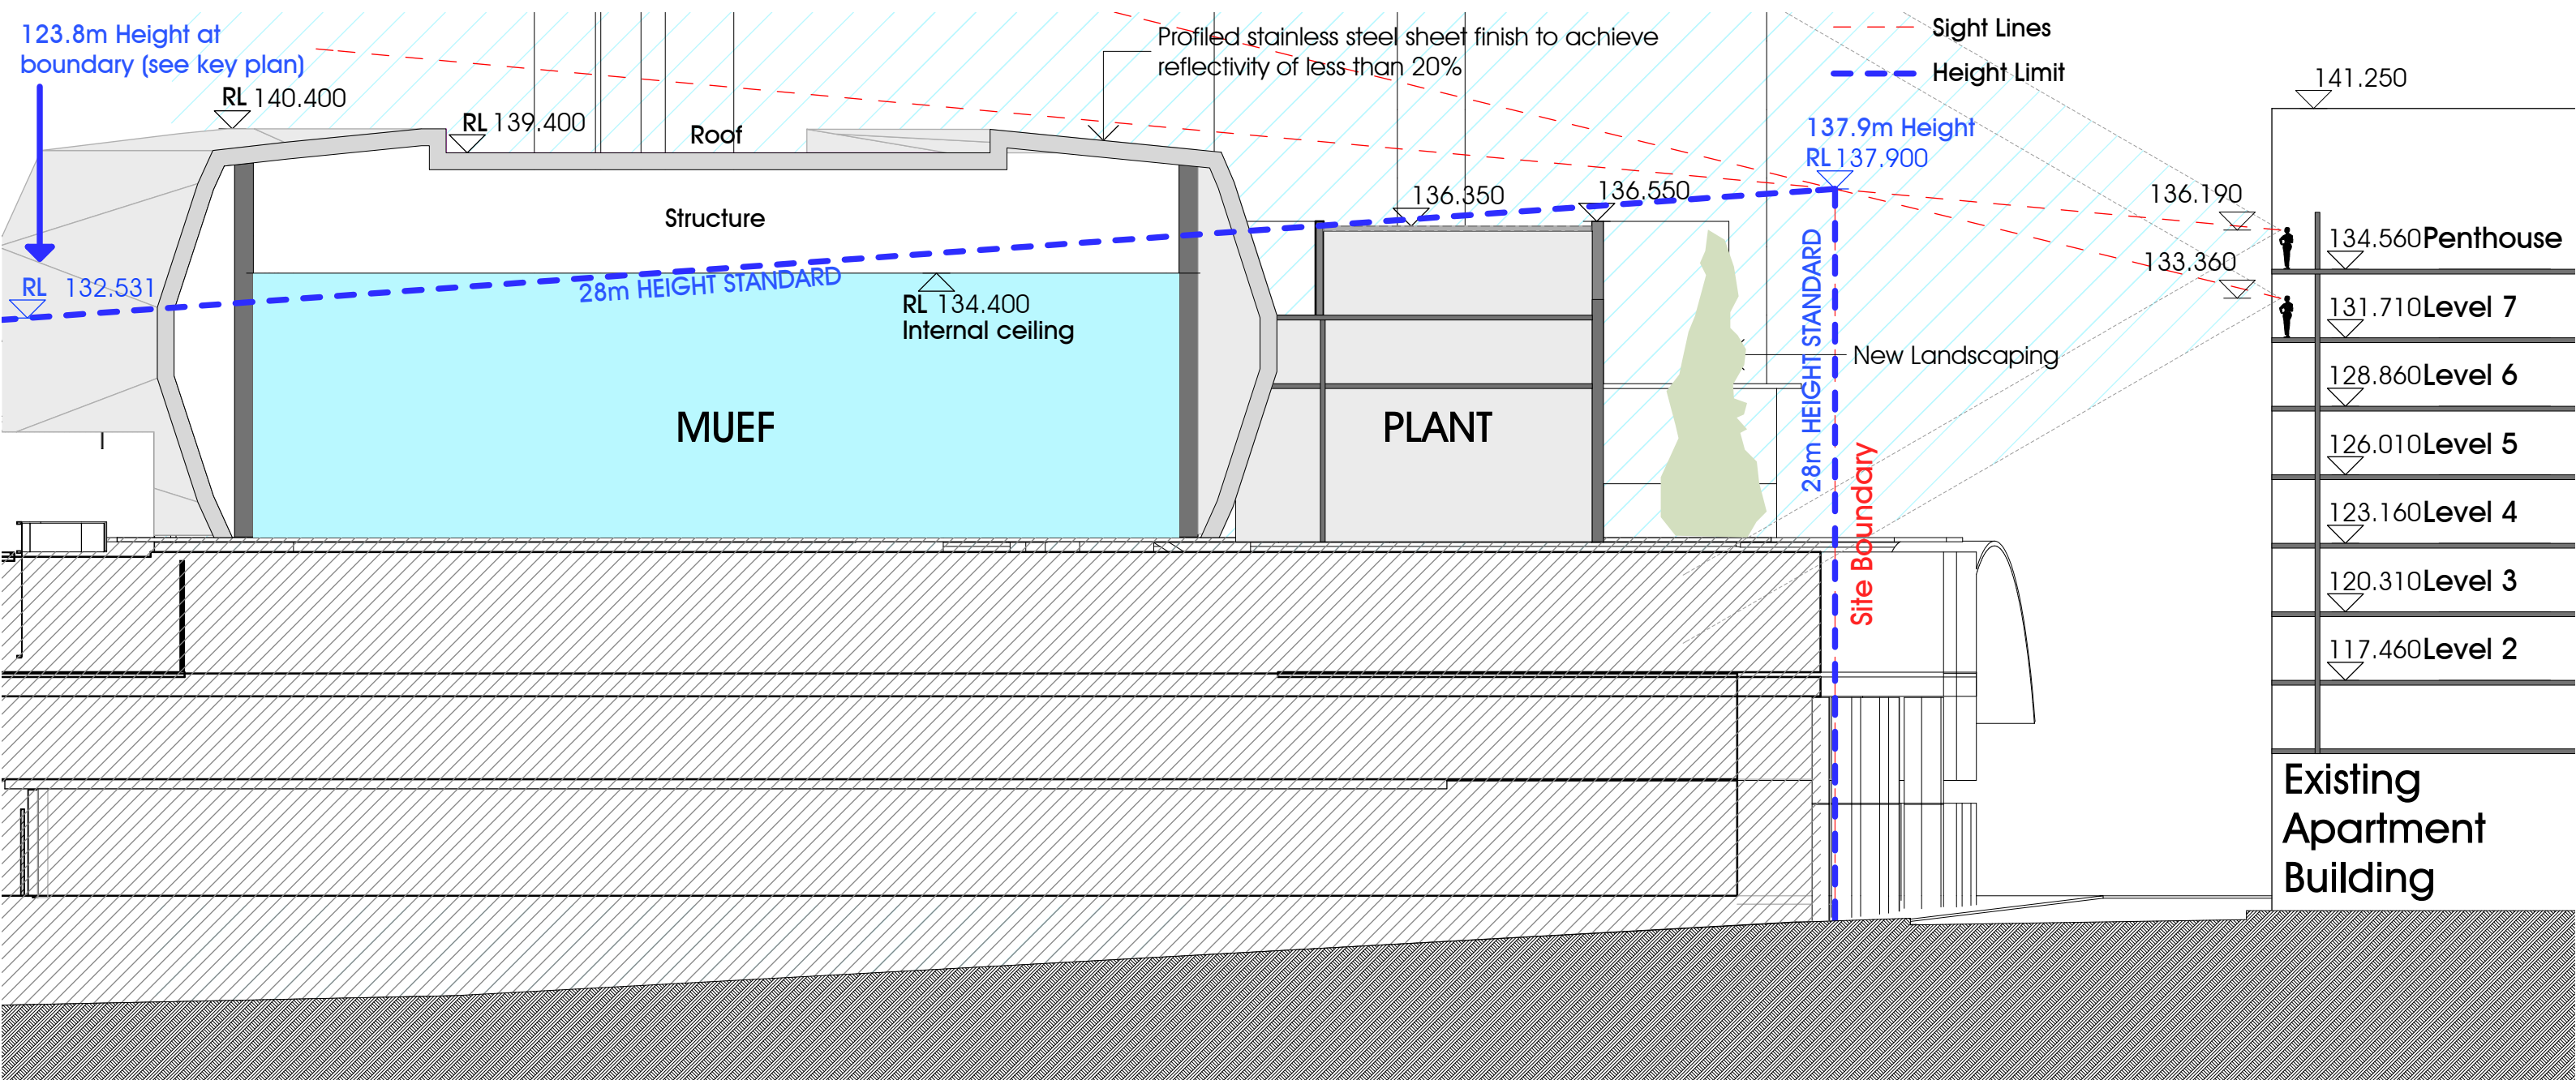

Jones Bay Road

Cross Section A-A Revised
F+P JW 17/01/11

