




Cox Richardson

Level 2, 204 Clarence Street, Sydney 2000 Australia
Tel : 612 9267 9599 Fax : 612 9264 5844
Email : sydney@cox.com.au

Architecture Planning Urban design Interior design Health facility design

COX

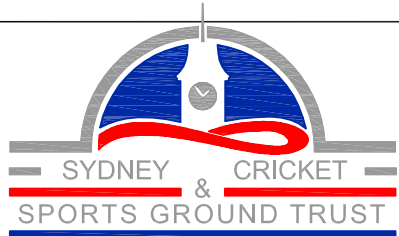

SCG STAGE 2: NORTHERN STAND

SYDNEY CRICKET GROUND, PADDINGTON

1:100@A1 / 1:200@A3

Drawing Title


SECTION C-C

Drawing Number


D-12A - COMPARISON

Date

SEPT-2011

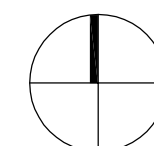

Cox Architecture Pty Ltd ACN 002 535 891

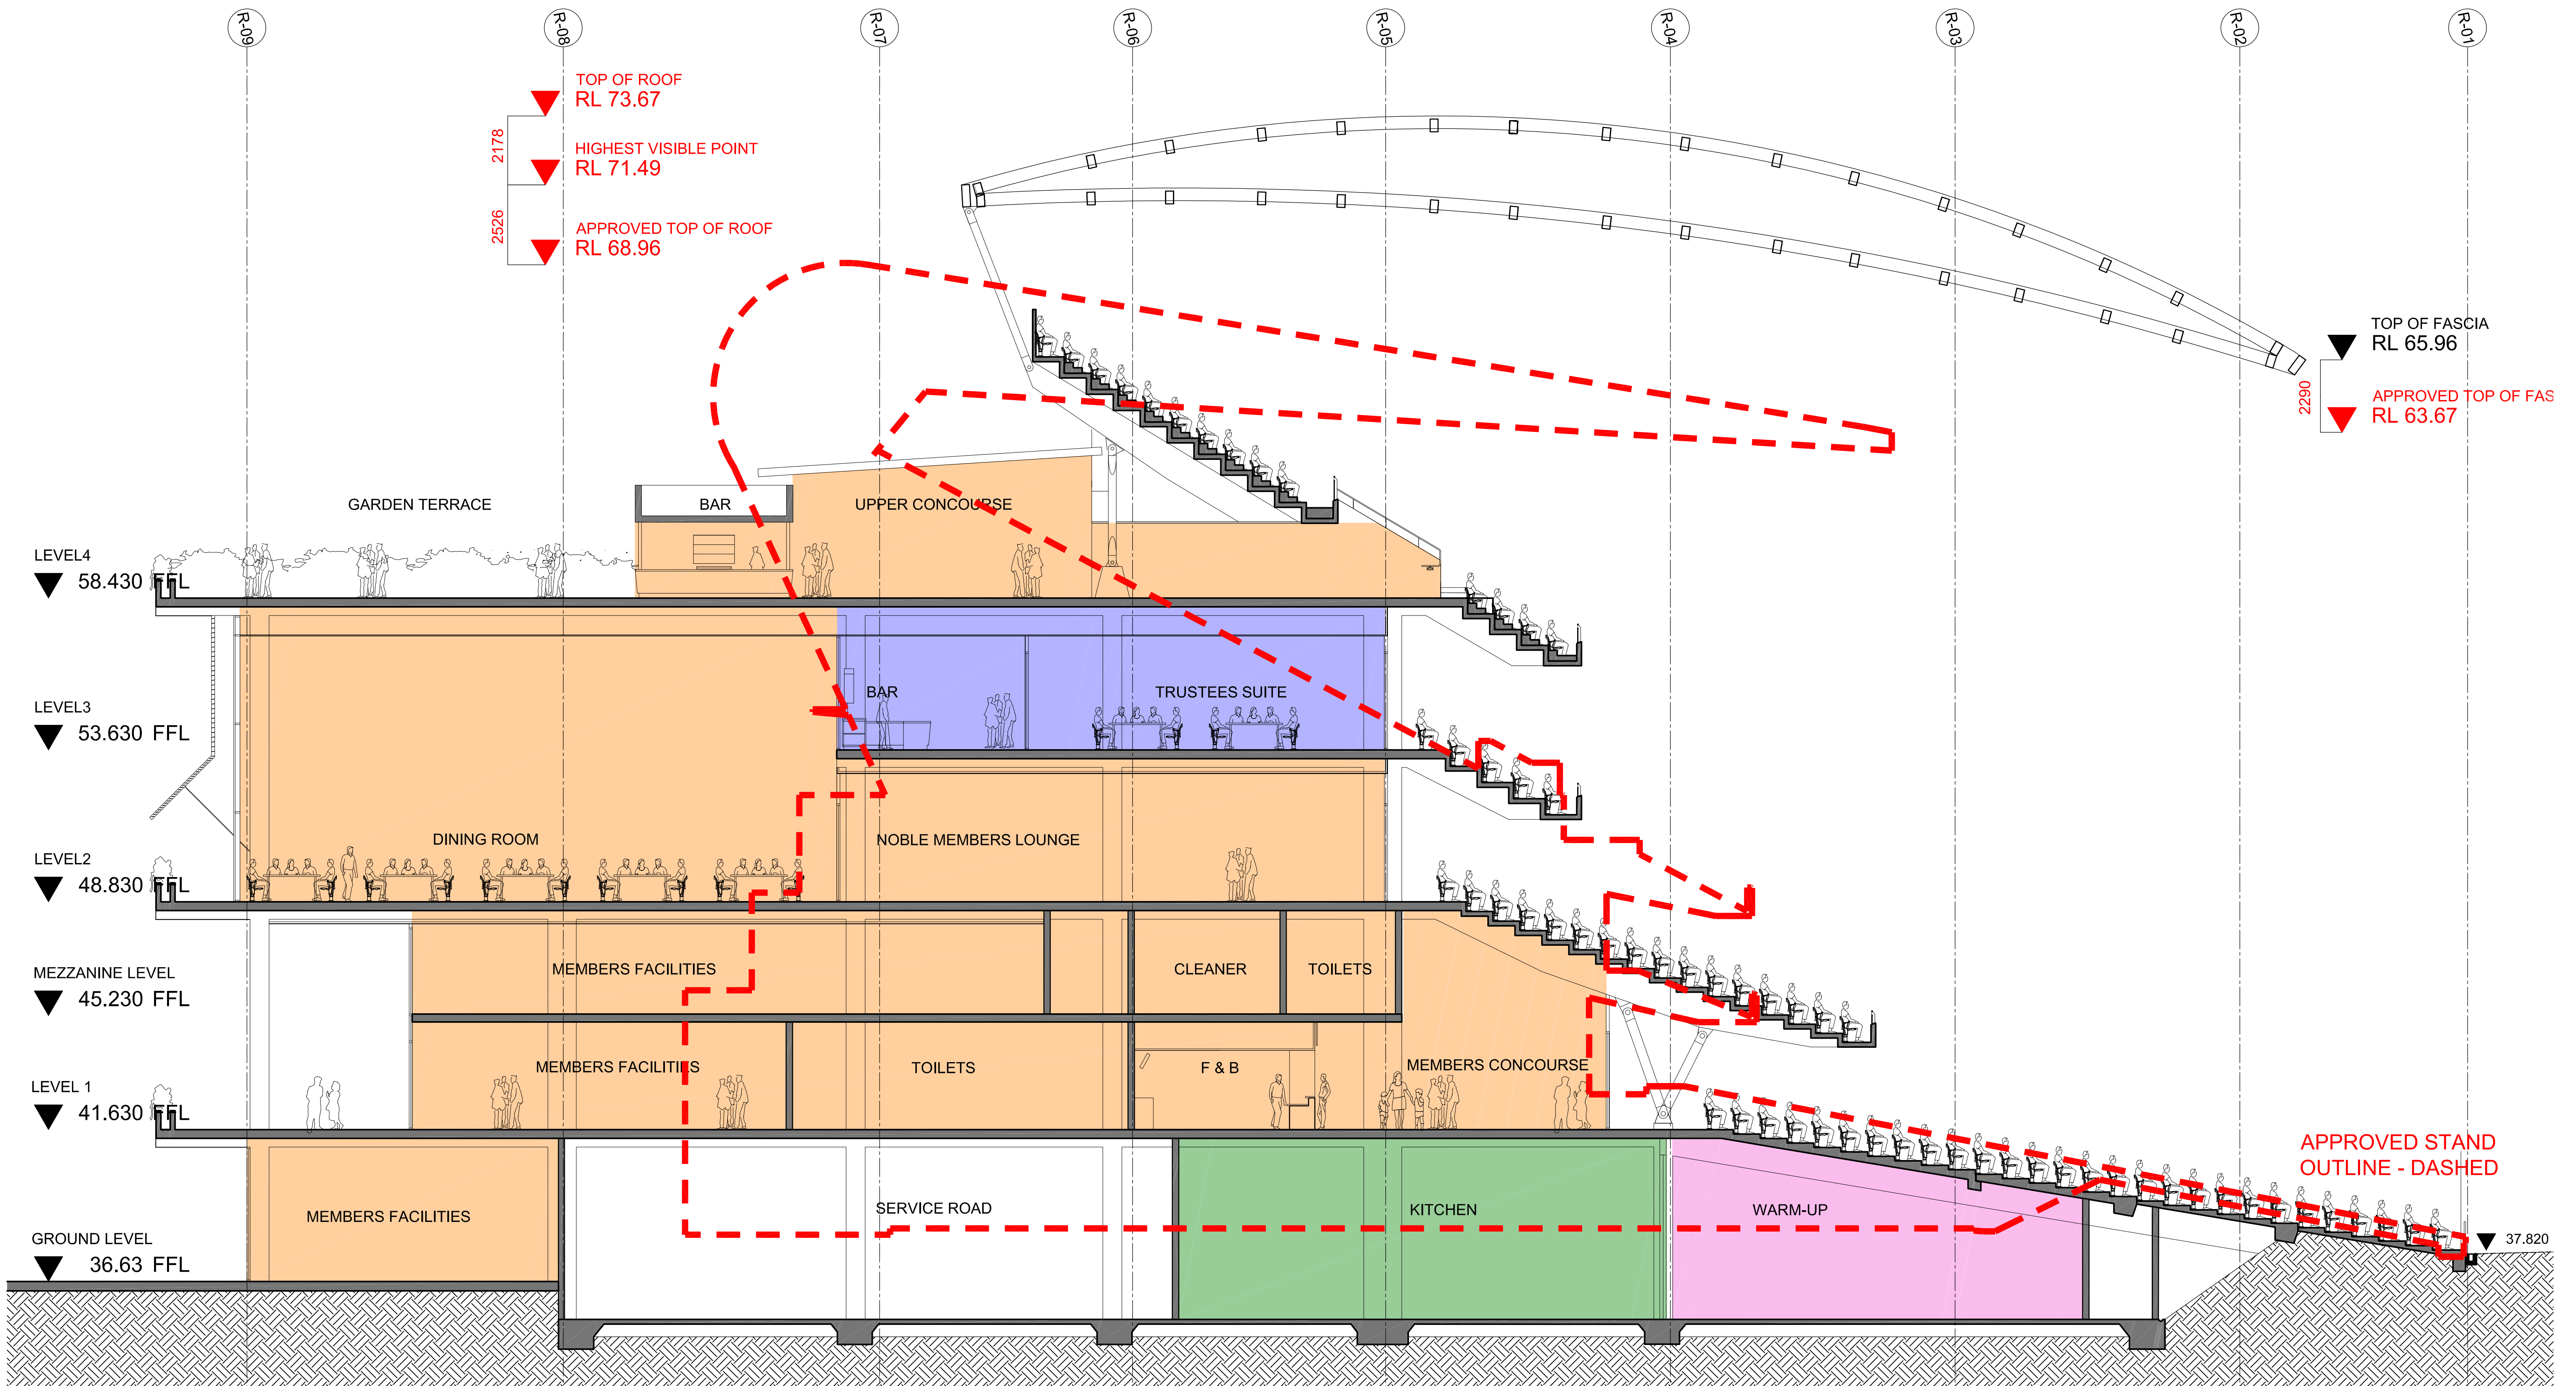


Cox Richardson

Level 2, 204 Clarence Street, Sydney 2000 Australia
Tel : 612 9267 9599 Fax : 612 9264 5844
Email : sydney@cox.com.au

Architecture Planning Urban design Interior design Health facility design

COX

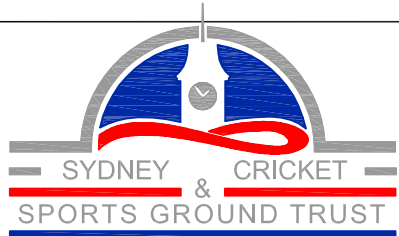

SCG STAGE 2: NORTHERN STAND

SYDNEY CRICKET GROUND, PADDINGTON

1:100@A1 / 1:200@A3

Drawing Title

SECTION H-H

Drawing Number

D-17A - COMPARISON

Date

SEPT-2011

Cox Architecture Pty Ltd ACN 002 535 891