

R-09

R-08

R-07

R-06


R-05

R-04

R-03

R-02

R-01

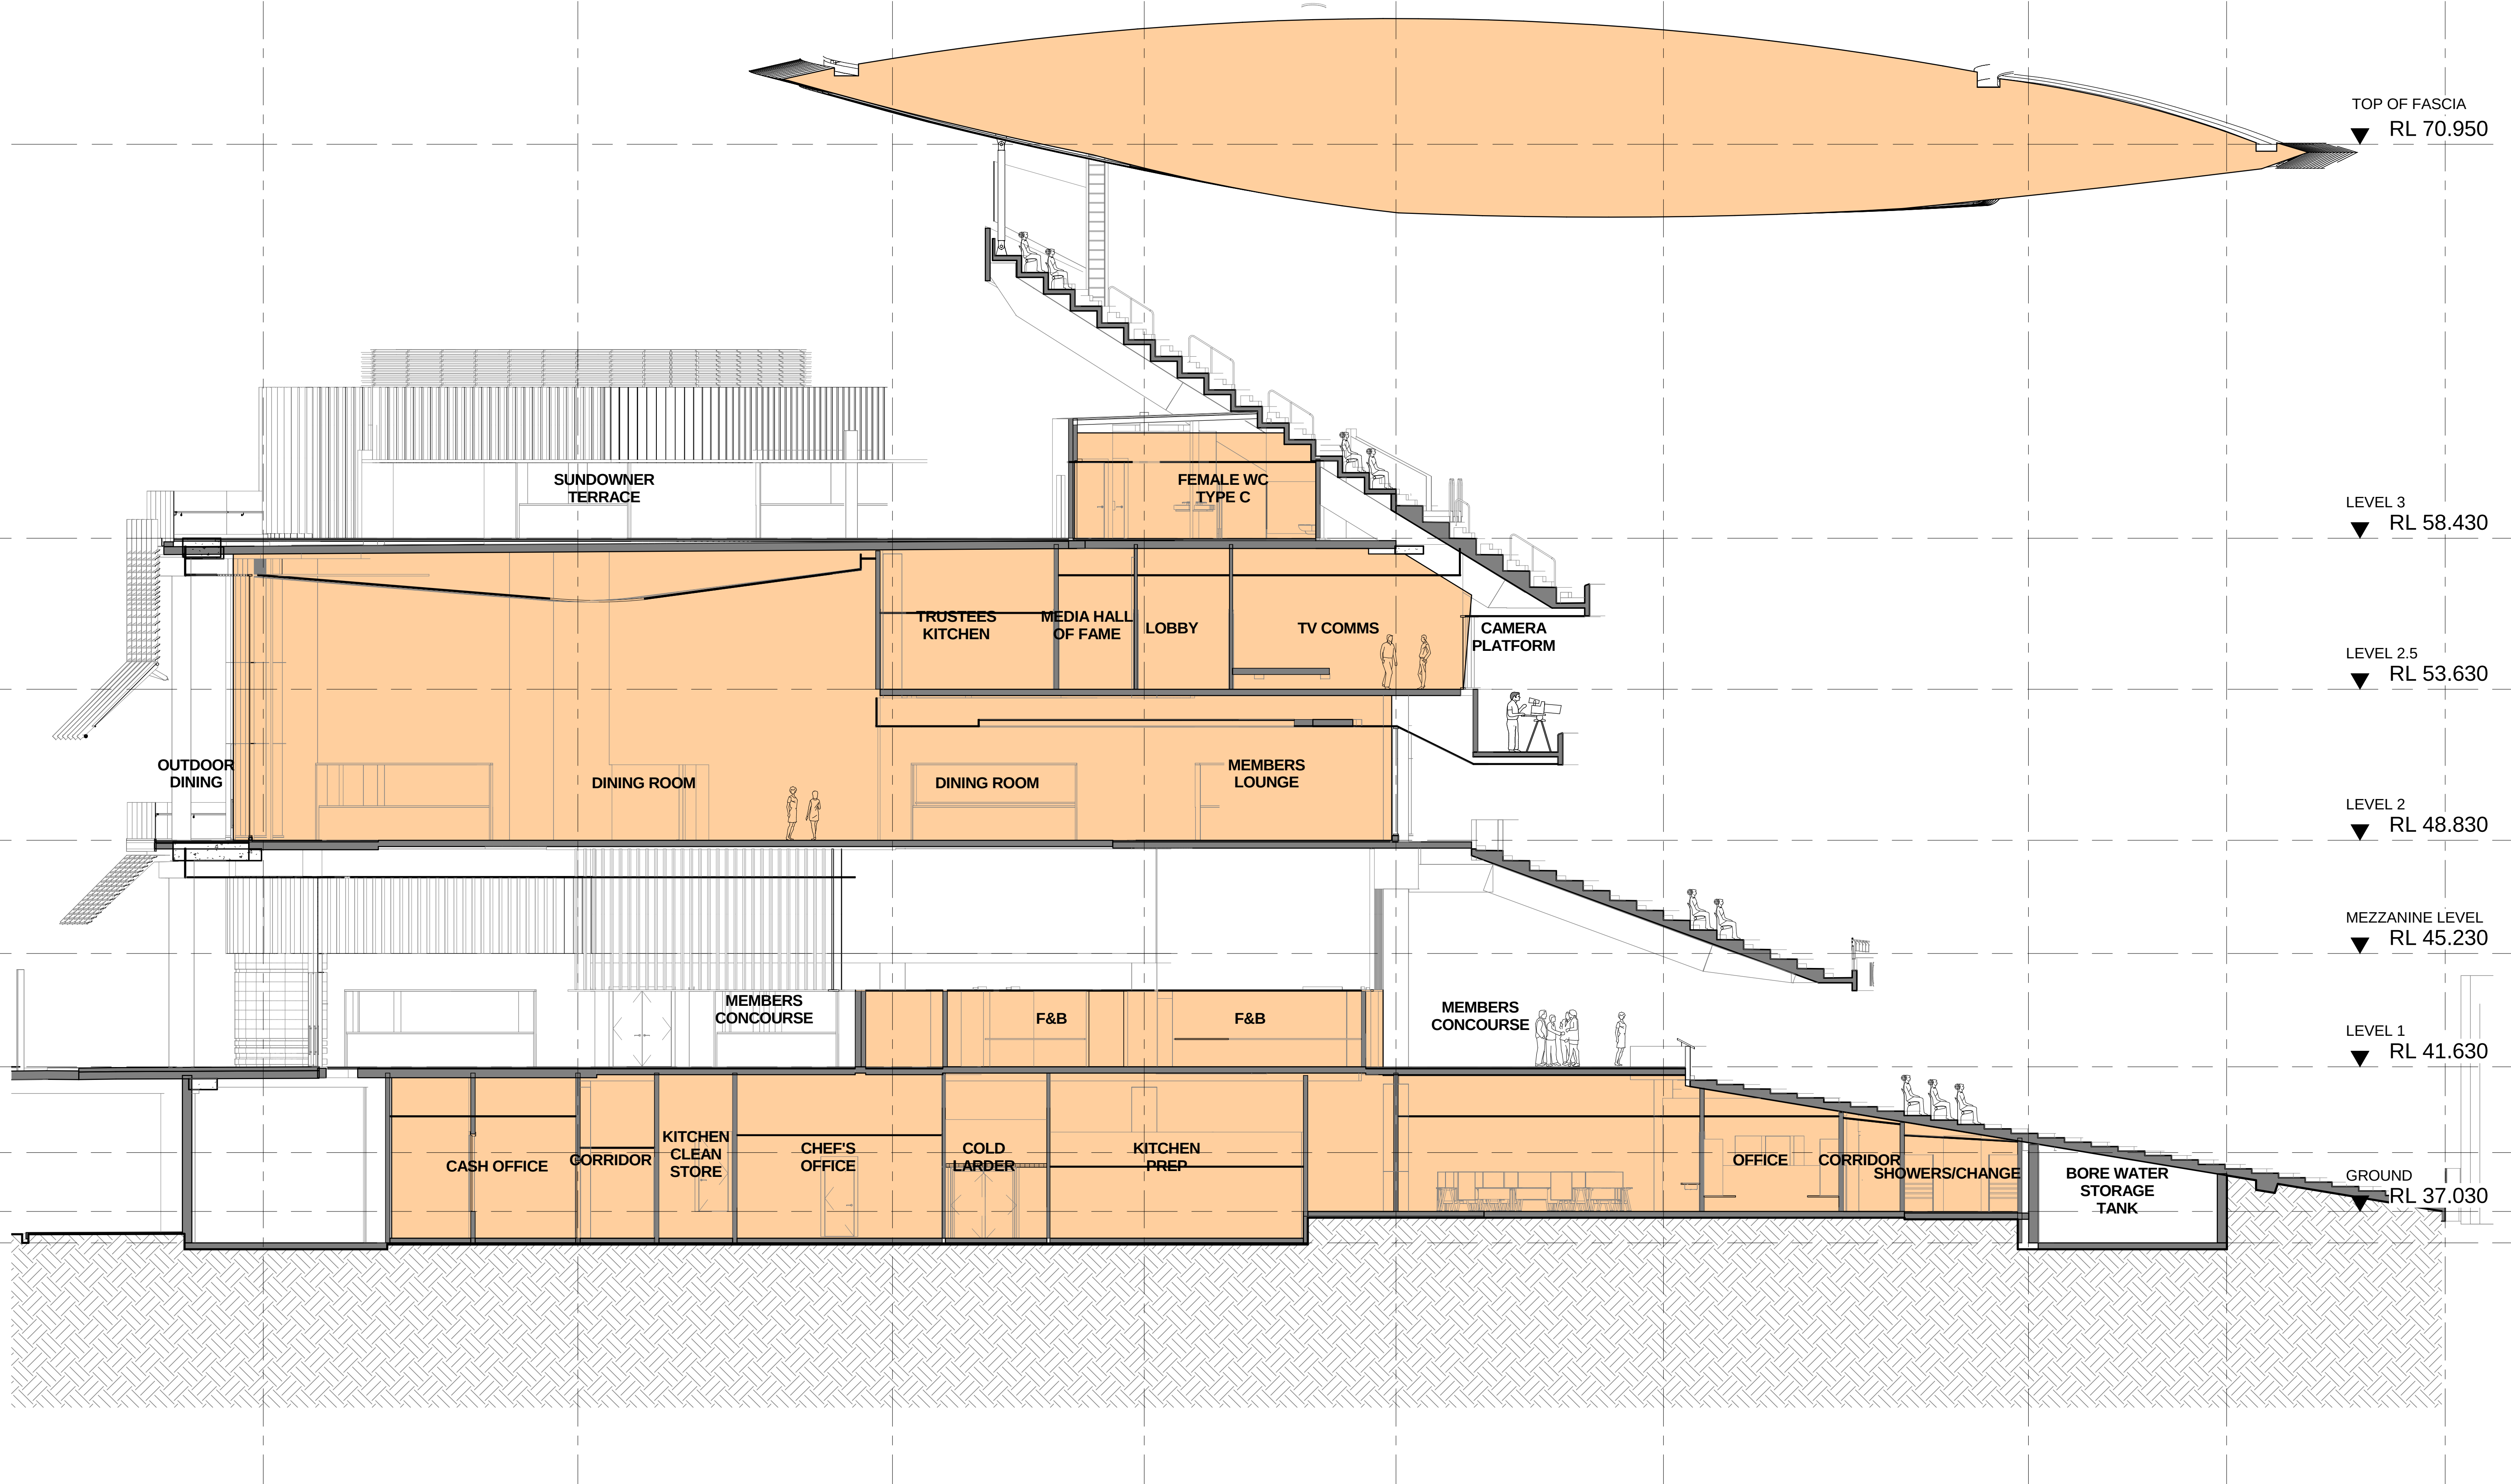


Cox Richardson

Level 2, 204 Clarence Street, Sydney NSW 2000 Australia
 Tel: 612 9267 9599 Fax: 612 9264 5844
 Email: sydney@cox.com.au Website: www.cox.com.au

Architecture Planning Urban design Interior design Health facility design

COX

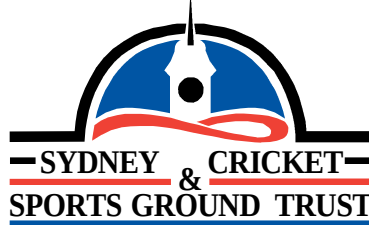

SCG STAGE 2: NORTHERN STAND

SYDNEY CRICKET GROUND, PADDINGTON

1:250@A1 / 1:500@A3

Drawing Title

SECTION E-E

Drawing Number

D-14C

Date

15/10/2012

Cox Architecture Pty Ltd ACN 02 535 891