


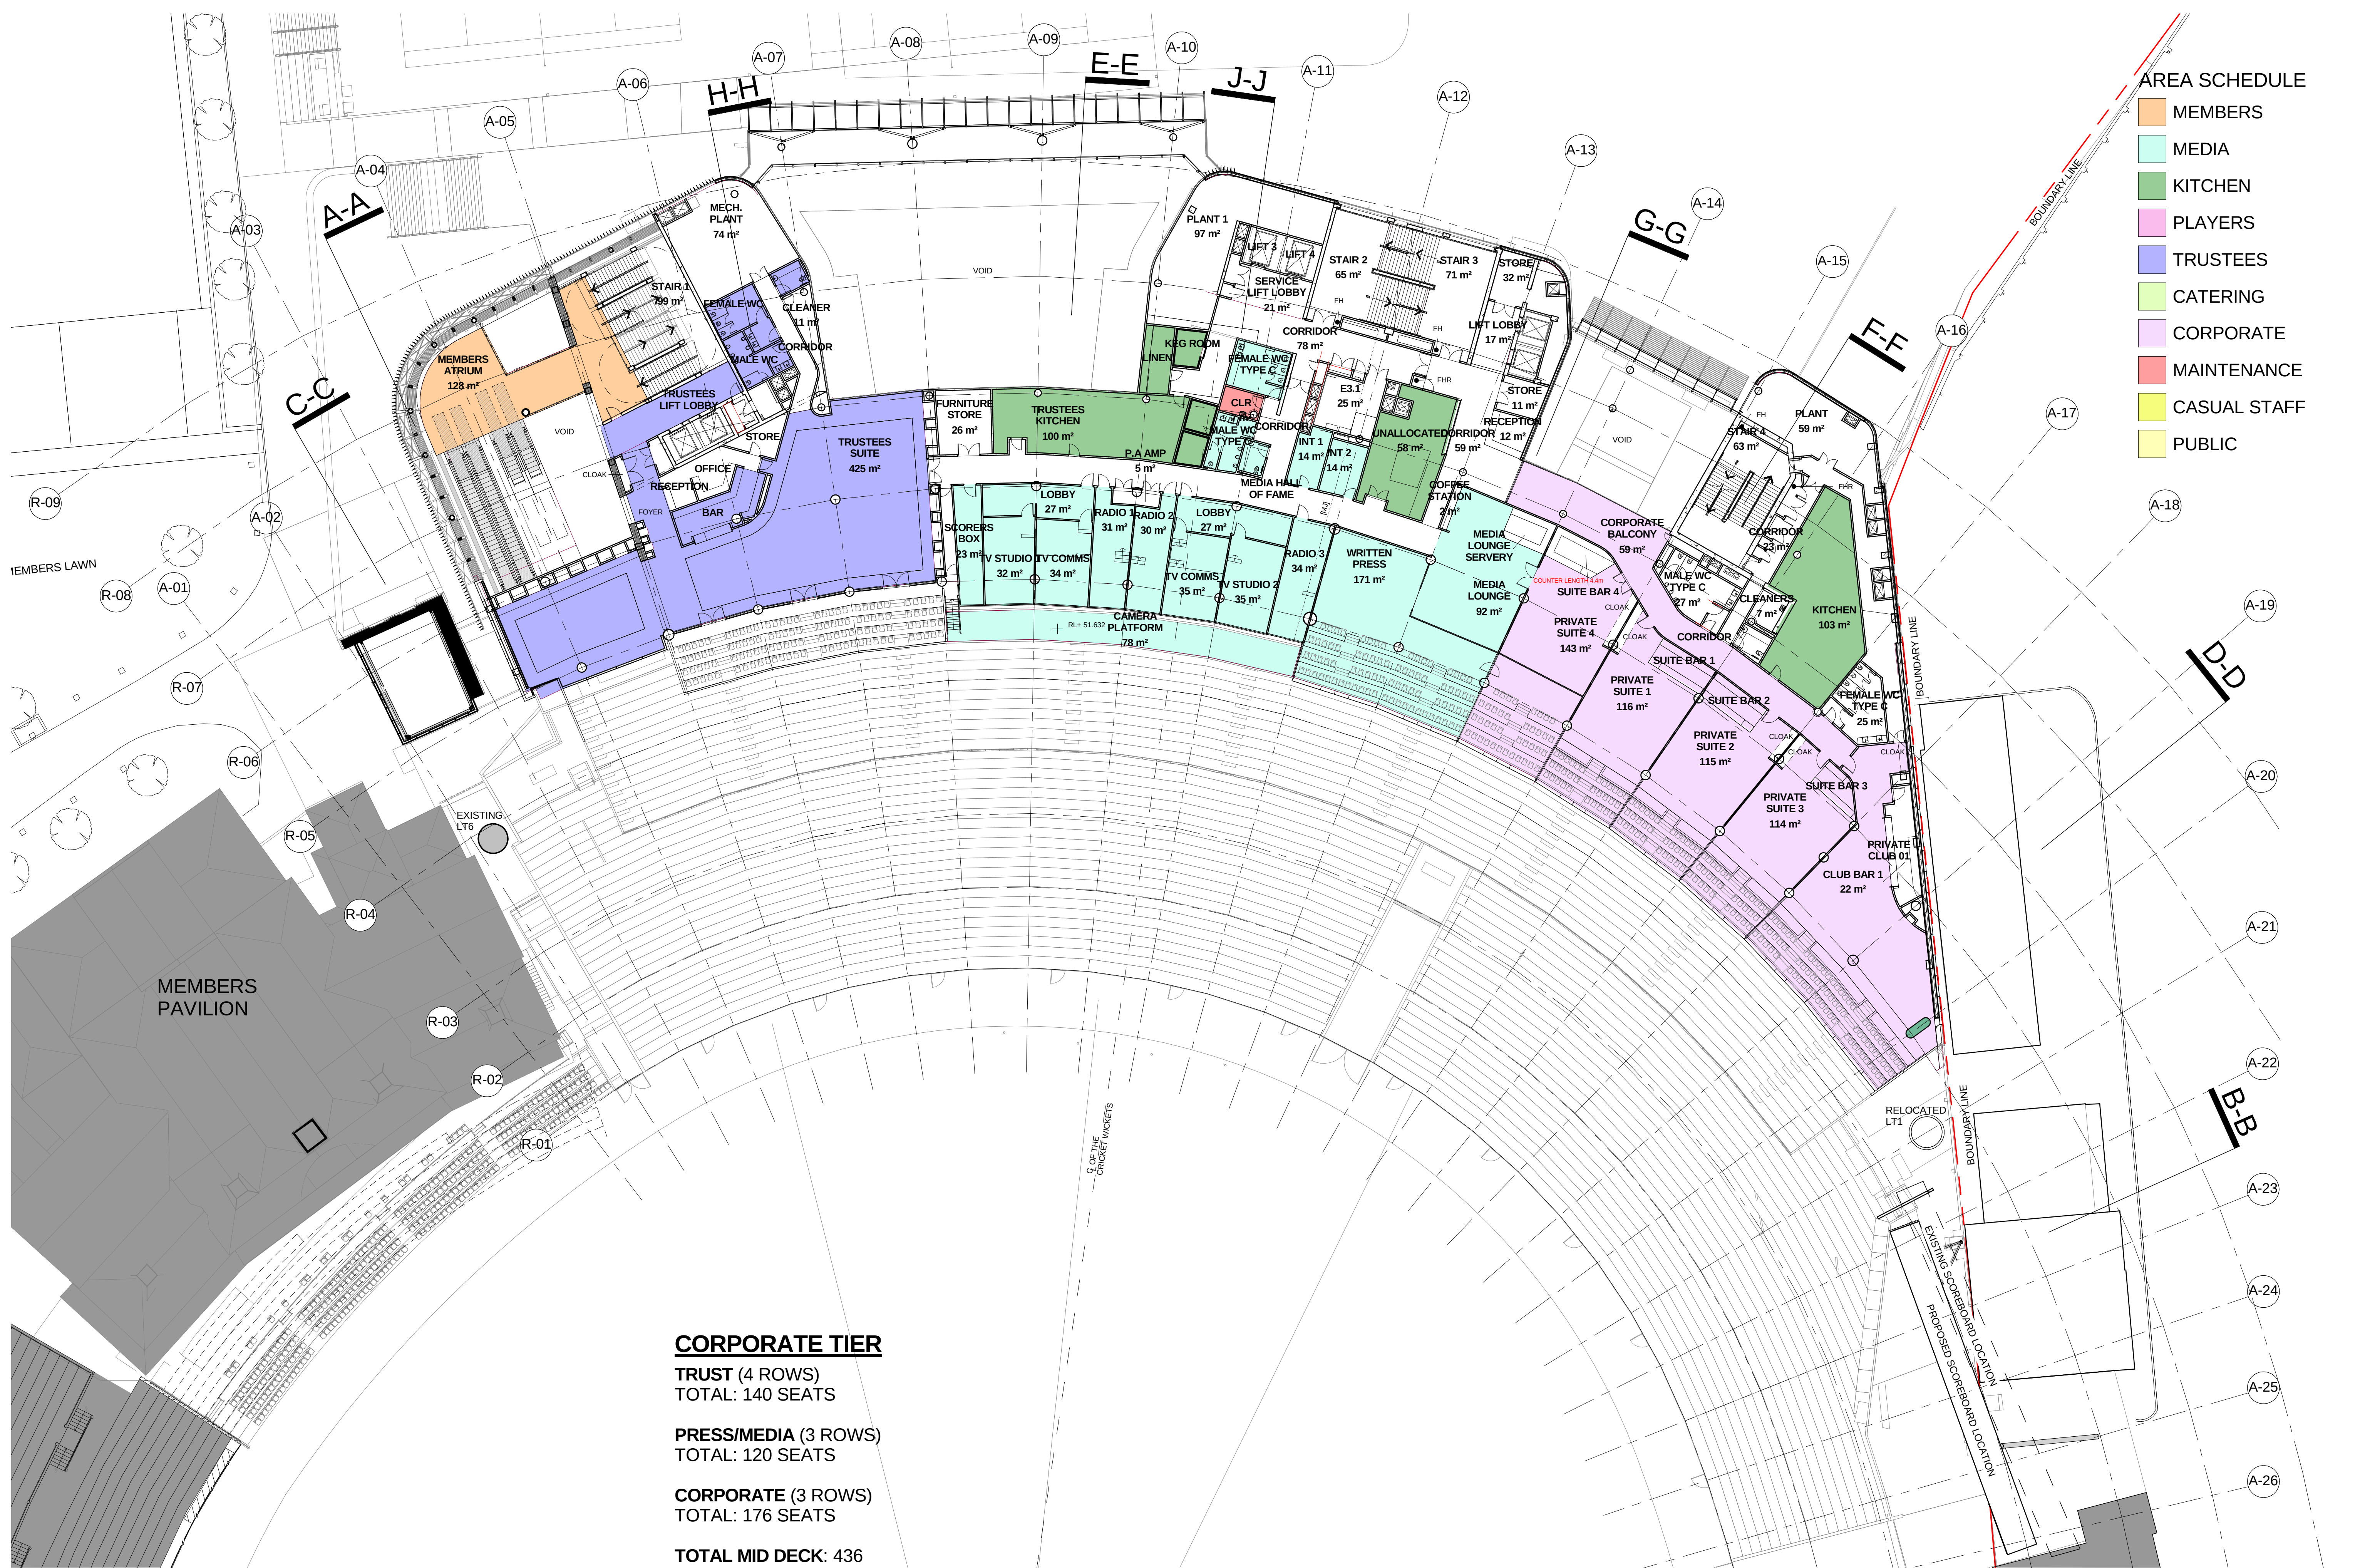

### **CORPORATE TIER**

TRUST (4 ROWS)  
TOTAL: 140 SEATS

PRESS/MEDIA (3 ROWS)  
TOTAL: 120 SEATS

CORPORATE (3 ROWS)  
TOTAL: 176 SEATS


**TOTAL MID DECK: 436**

Cox Richardson

Level 2, 204 Clarence Street, Sydney NSW 2000 Australia  
Tel : 612 9267 9599 Fax : 612 9264 5844  
Email : sydney@cox.com.au Website : www.cox.com.au

Architecture Planning Urban design Interior design Health facility design

**COX**

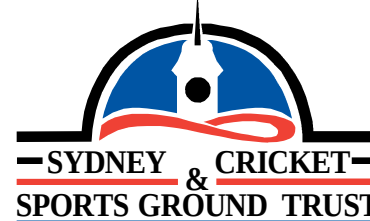

## SCG STAGE 2: NORTHERN STAND


SYDNEY CRICKET GROUND, PADDINGTON

1:250@A1 / 1:500@A3

Drawing Title  
**LEVEL 2.5 PLAN**

Drawing Number  
**D-04.5C**

Date  
**15/10/2012**

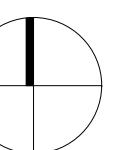

Cox Architecture Pty Ltd ACN 02 535 891