


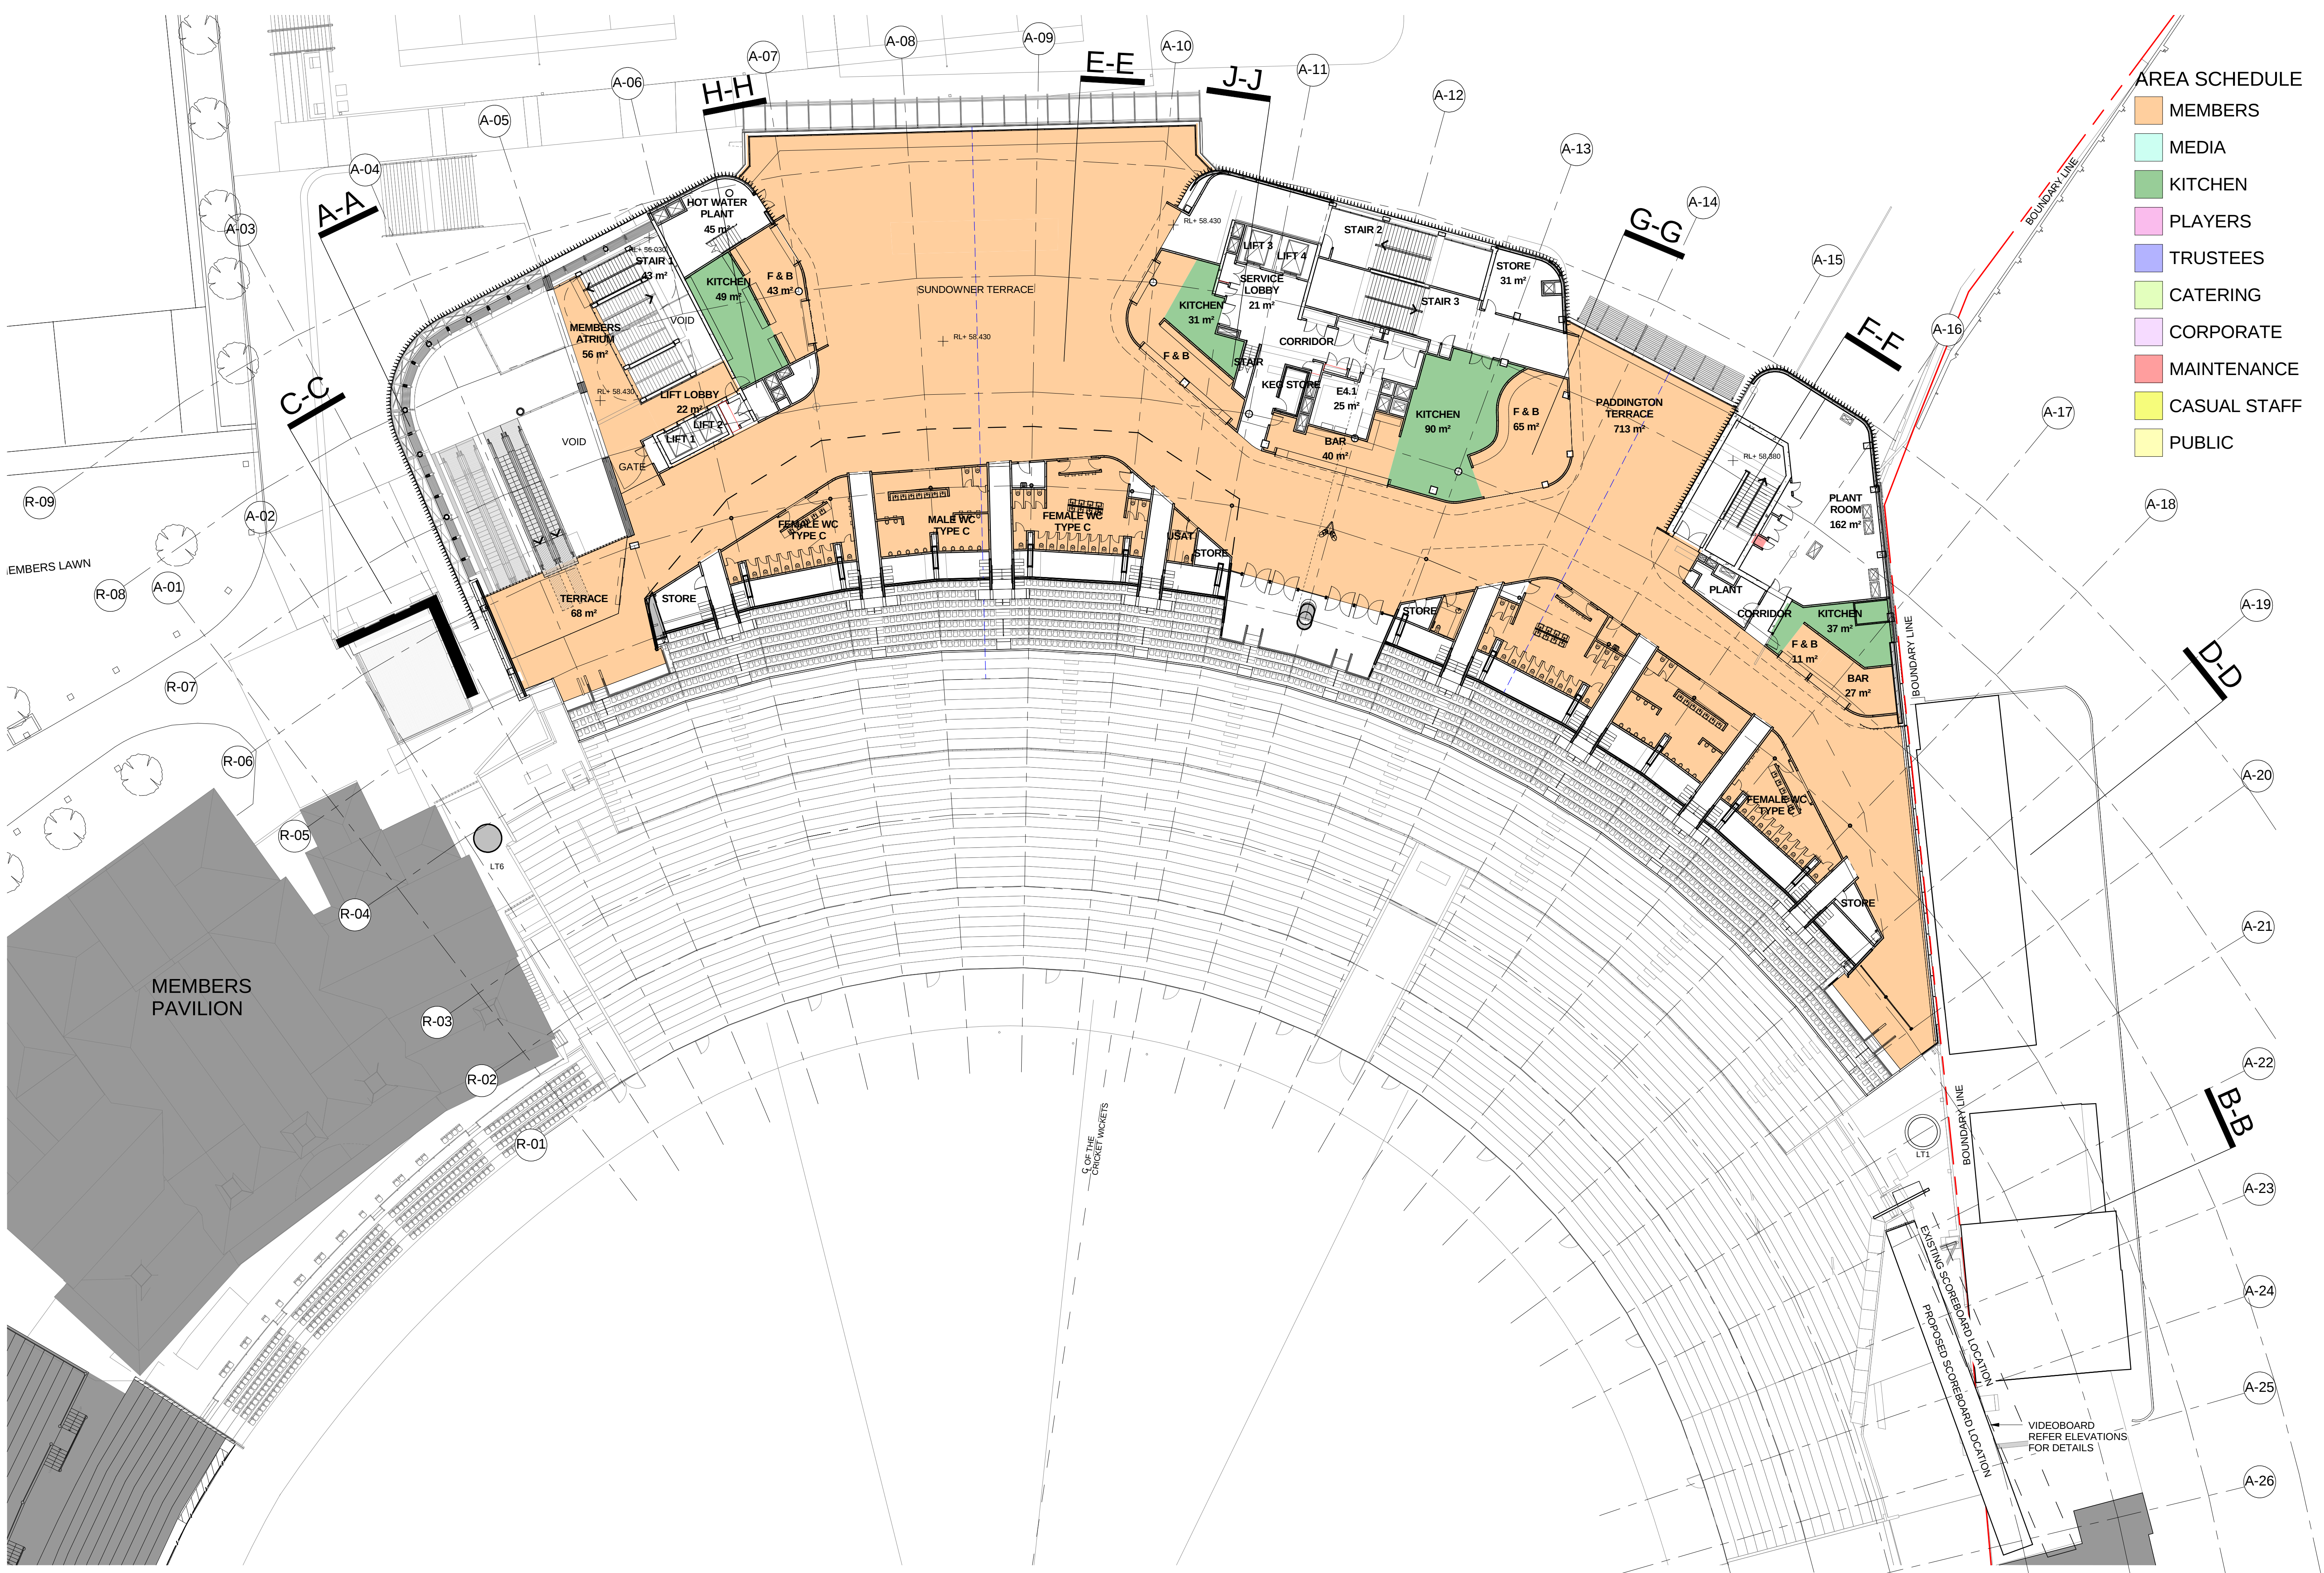


Cox Richardson

Level 2, 204 Clarence Street, Sydney NSW 2000 Australia
Tel : 612 9267 9599 Fax : 612 9264 5844
Email : sydney@cox.com.au Website : www.cox.com.au

Architecture Planning Urban design Interior design Health facility design

COX

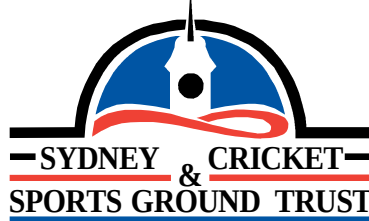

SCG STAGE 2: NORTHERN STAND

SYDNEY CRICKET GROUND, PADDINGTON

1:250@A1 / 1:500@A3

Drawing Title


LEVEL 3 PLAN

Drawing Number

D-05C

Date

15/10/2012

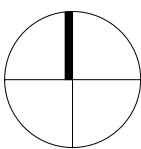

Cox Architecture Pty Ltd ACN 02 535 891