



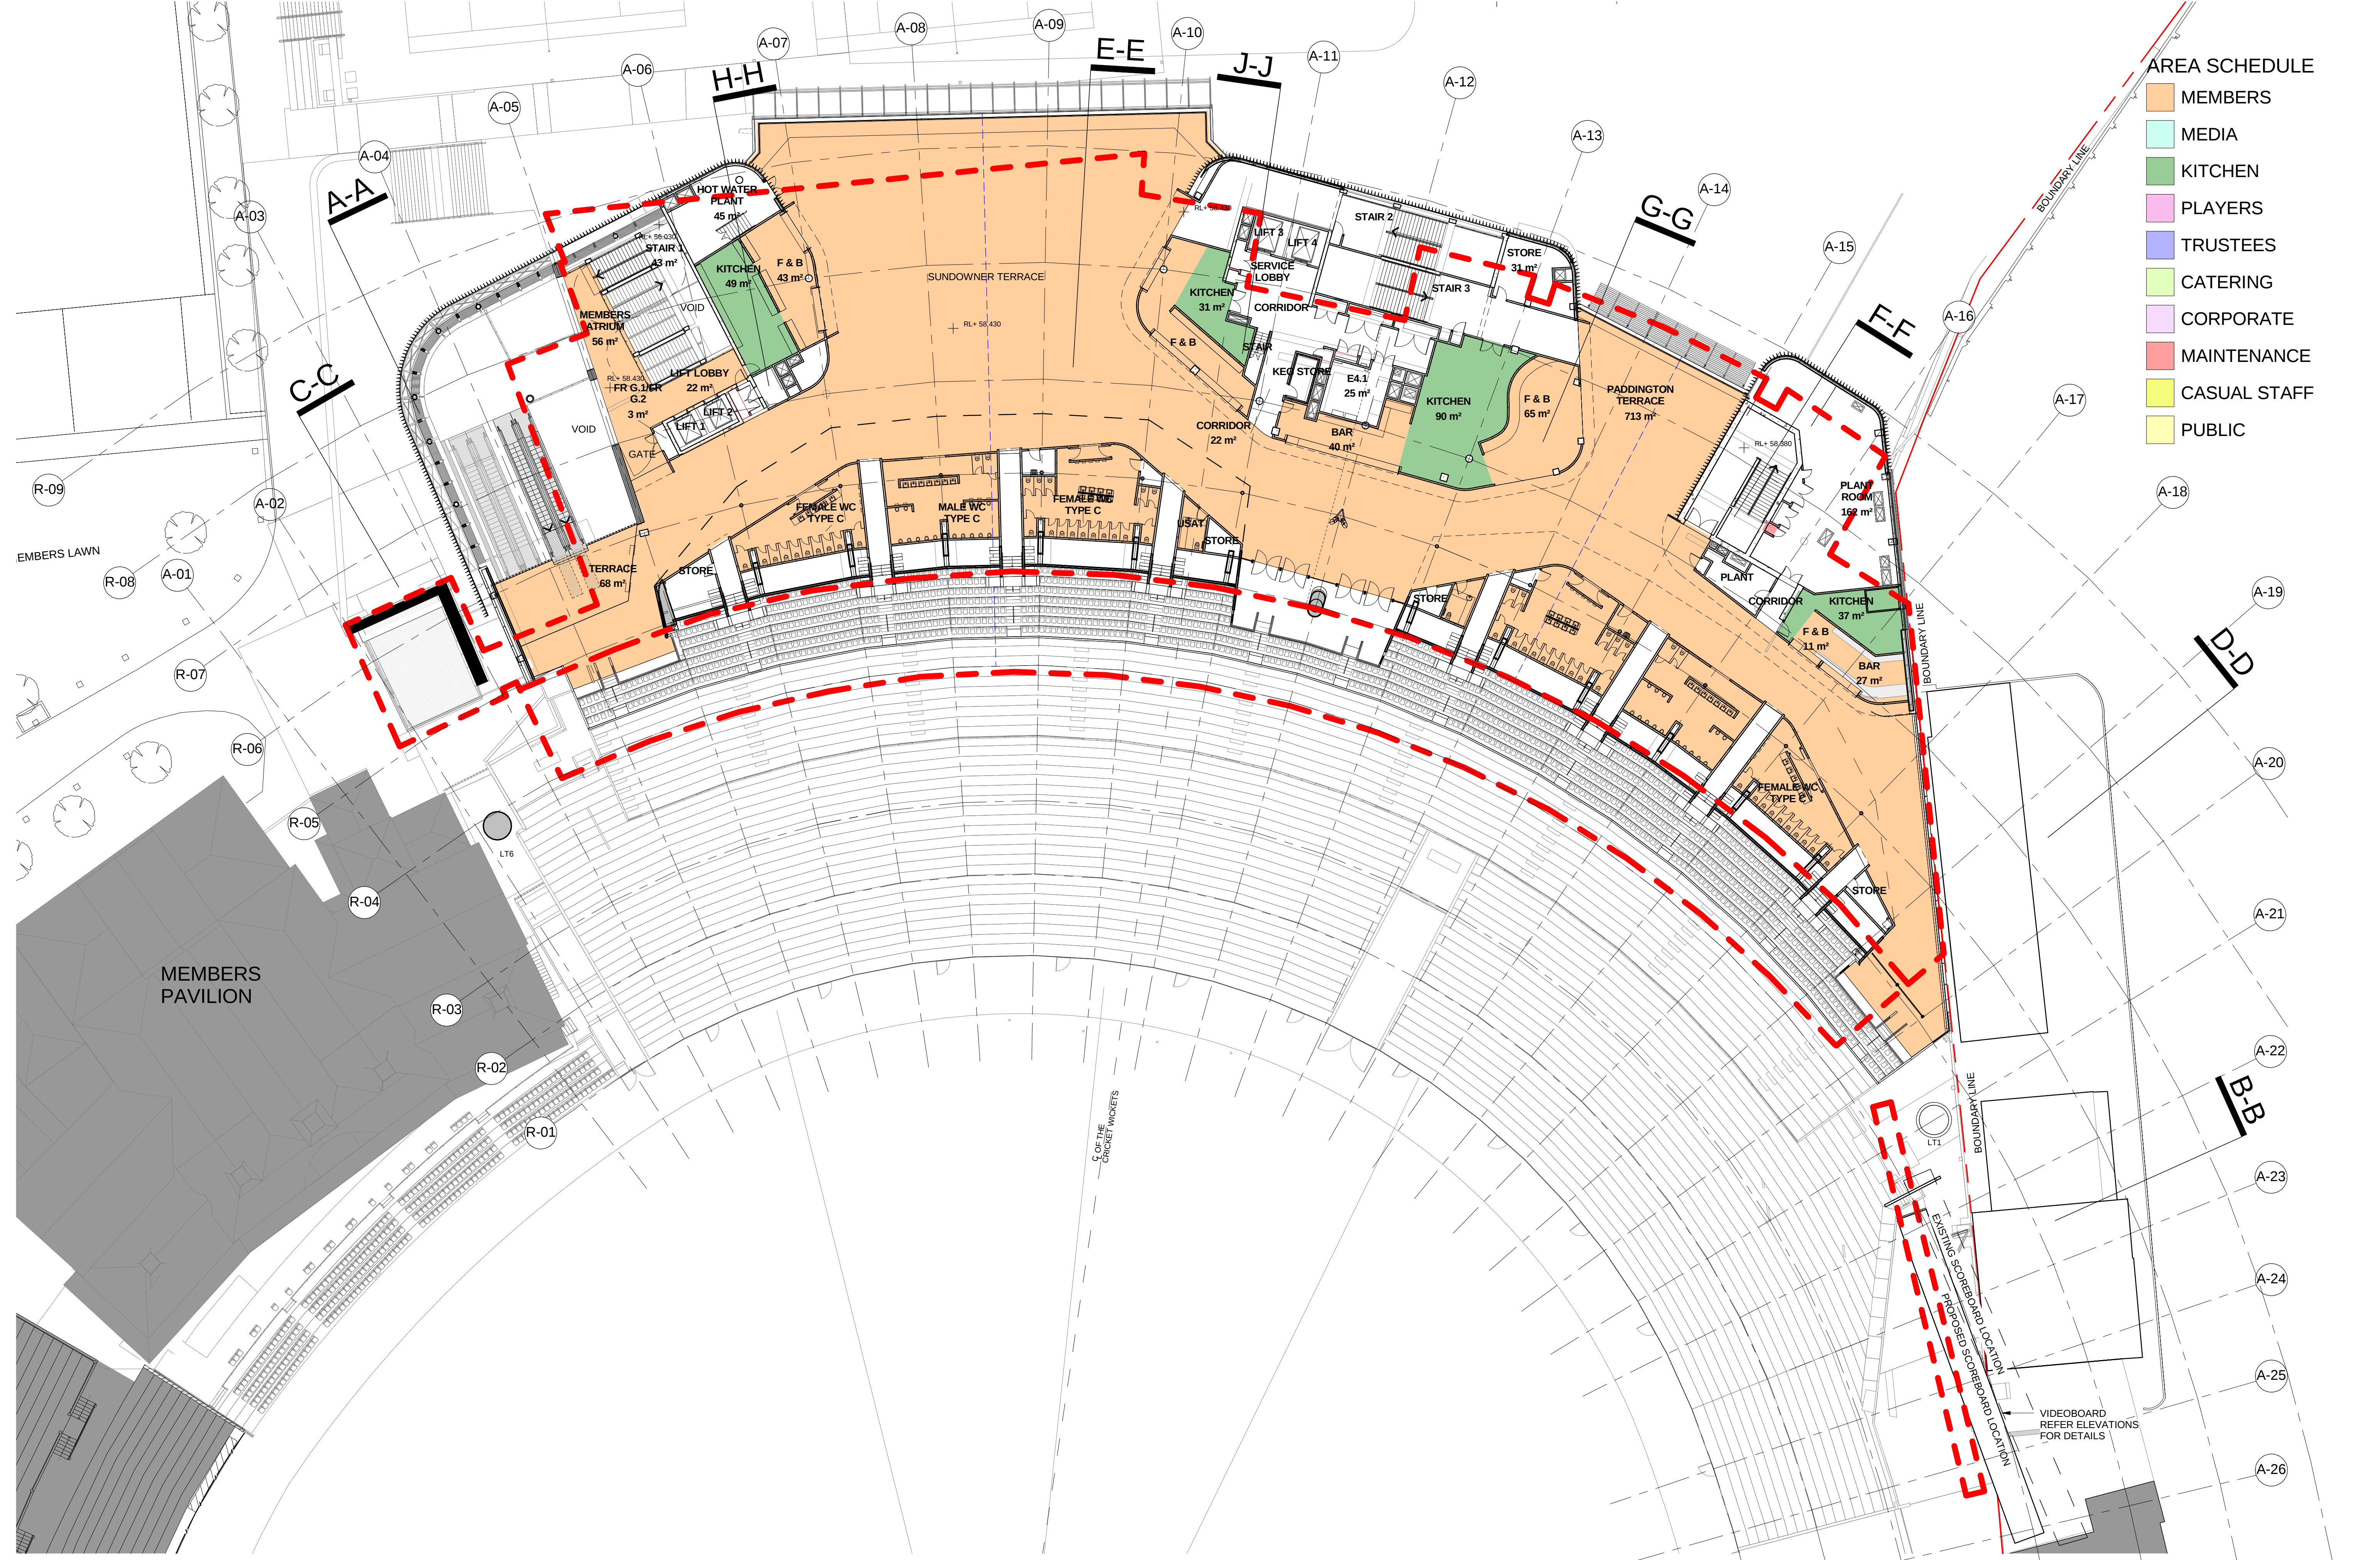

- AREA SCHEDULE
- MEMBERS
 - MEDIA
 - KITCHEN
 - PLAYERS
 - TRUSTEES
 - CATERING
 - CORPORATE
 - MAINTENANCE
 - CASUAL STAFF
 - PUBLIC

Cox Richardson
Level 2, 204 Clarence Street, Sydney NSW 2000 Australia
Tel : 612 9267 9599 Fax : 612 9264 5844
Email : sydney@cox.com.au Website : www.cox.com.au

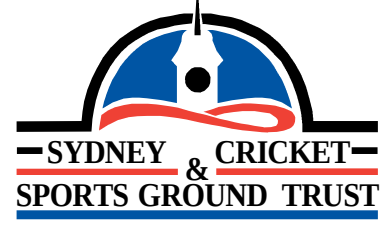

SCG STAGE 2: NORTHERN STAND

SYDNEY CRICKET GROUND, PADDINGTON

1:250@A1 / 1:500@A3

Drawing Title
LEVEL 3 PLAN
Drawing Number
D-05C COMPARISON
Date
15/10/2012

