




Cox Richardson
Level 2, 204 Clarence Street, Sydney NSW 2000 Australia
Tel: 612 9267 9599 Fax: 612 9264 5844
Email: sydney@cox.com.au Website: www.cox.com.au

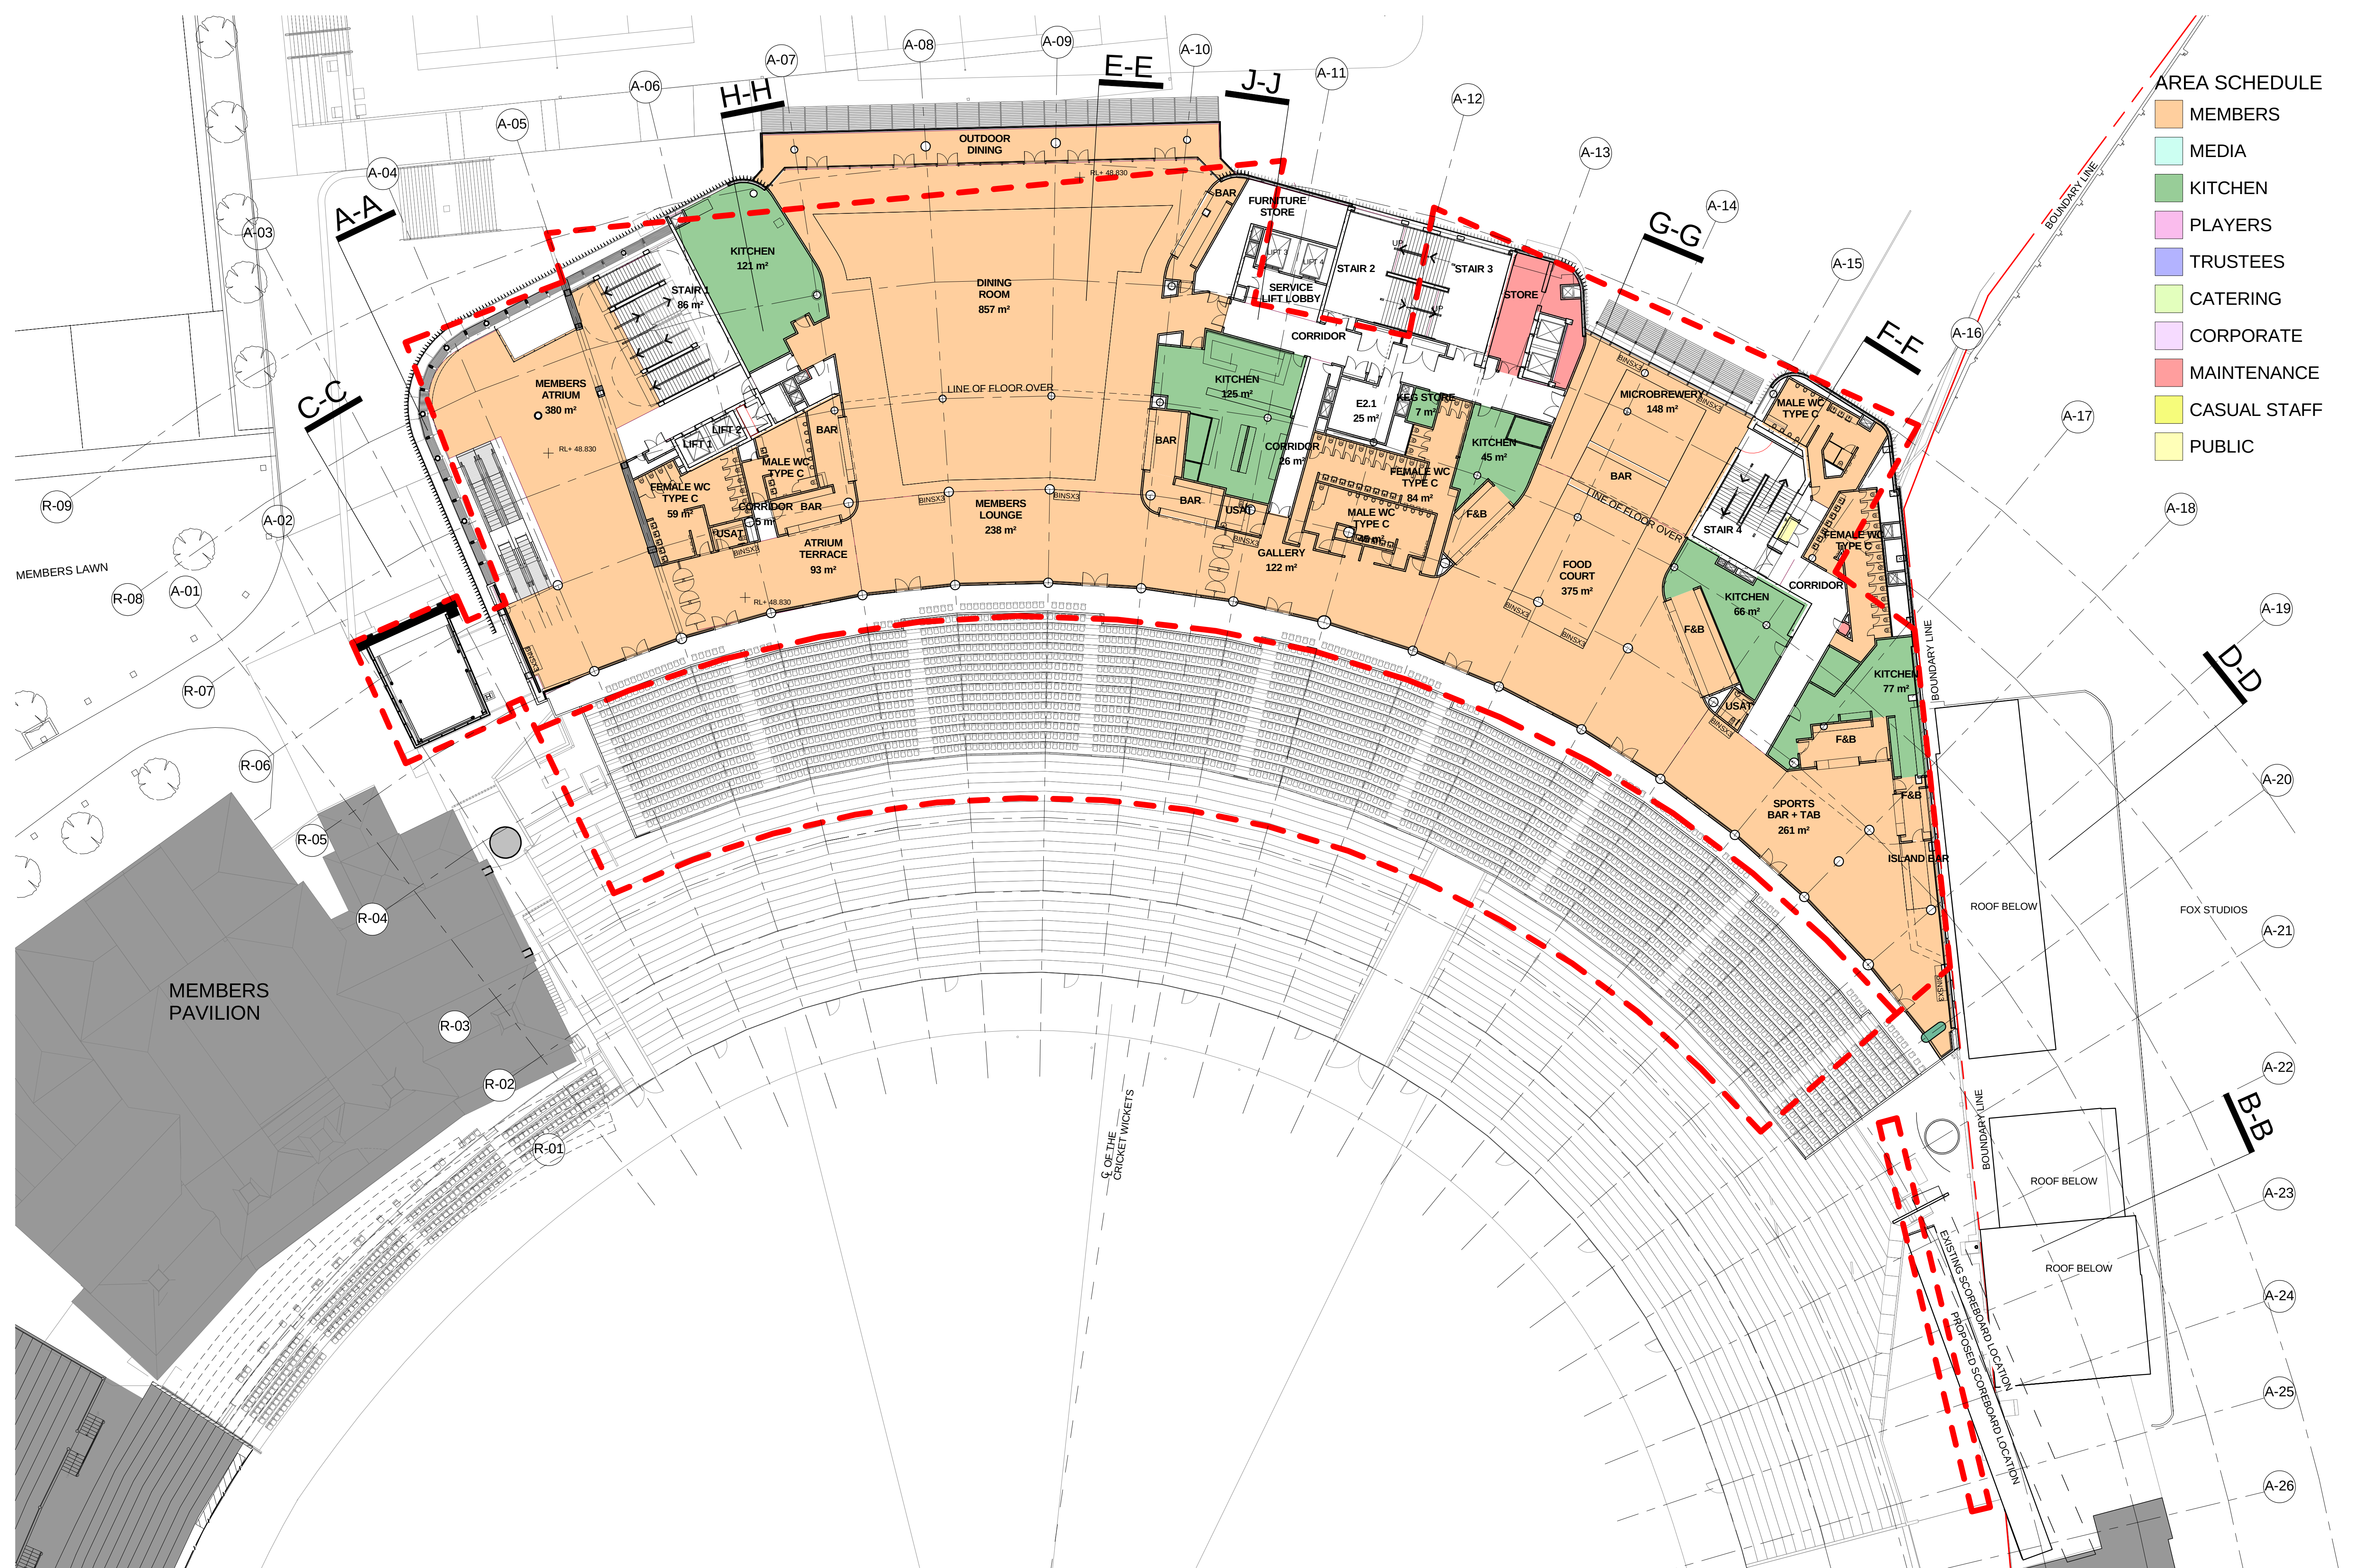

SCG STAGE 2: NORTHERN STAND

SYDNEY CRICKET GROUND, PADDINGTON

Drawing Title
LEVEL 2 PLAN

Drawing Number
D-04D COMPARISON

Date
15/10/2012

Architecture Planning Urban design Interior design Health facility design



Cox Architecture Pty Ltd ACN 02 535 891