


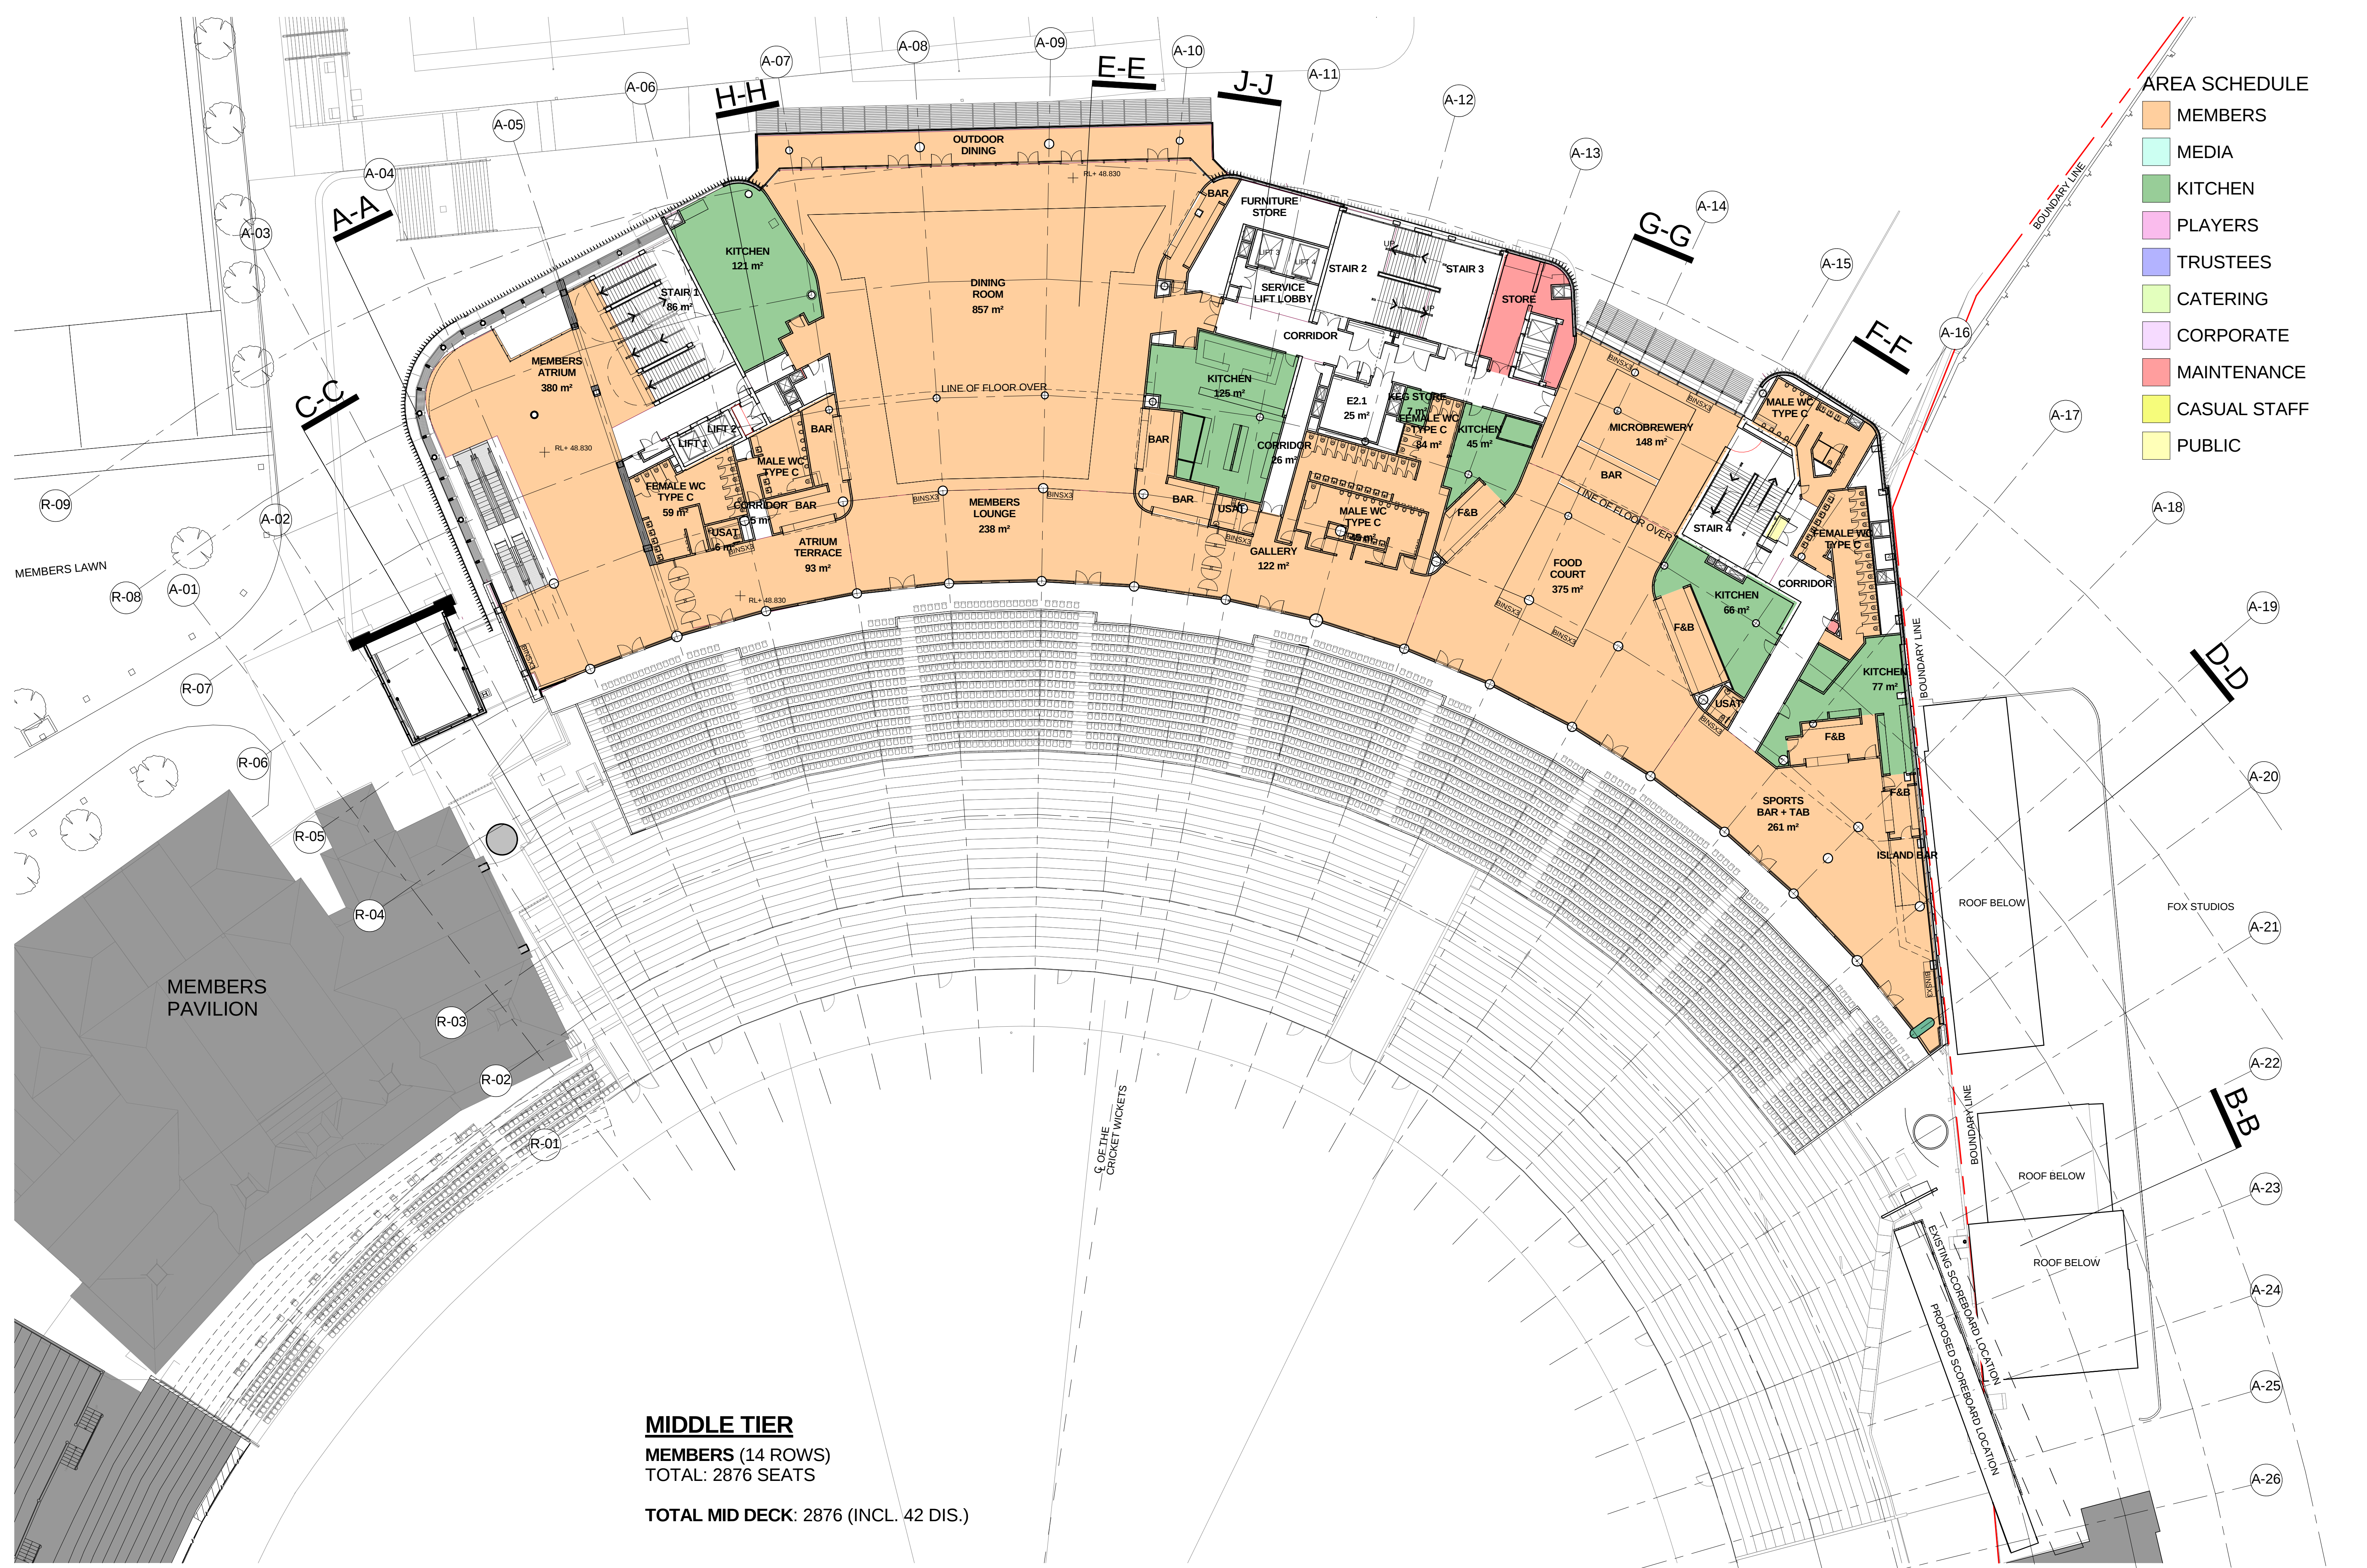

- AREA SCHEDULE
- MEMBERS
 - MEDIA
 - KITCHEN
 - PLAYERS
 - TRUSTEES
 - CATERING
 - CORPORATE
 - MAINTENANCE
 - CASUAL STAFF
 - PUBLIC

MIDDLE TIER
MEMBERS (14 ROWS)
TOTAL: 2876 SEATS
TOTAL MID DECK: 2876 (INCL. 42 DIS.)

Cox Richardson
Level 2, 204 Clarence Street, Sydney NSW 2000 Australia
Tel: 612 9267 9599 Fax: 612 9264 5844
Email: sydney@cox.com.au Website: www.cox.com.au



SCG STAGE 2: NORTHERN STAND

SYDNEY CRICKET GROUND, PADDINGTON

1:250@A1 / 1:500@A3

Drawing Title
LEVEL 2 PLAN
Drawing Number
D-04D
Date
15/10/2012

