

*architectus Sydney 2010

Architectus Sydney Pty Ltd is the owner of the copyright
subsisting in these drawings, plans, designs and specifications.
They must not be used, reproduced or copied, in whole or in
part, nor may the information, ideas and concepts therein
contained (which are confidential to Architectus Sydney Pty Ltd)
be disclosed to any person without the prior written consent of
that company.

Do not scale drawings.
Verify all dimensions on site

issue	amendment	date
A	FOR PA TEST OF ADEQUACY	18.07.08
B	ISSUED FOR PROJECT APPROVAL	19.08.08
C	ISSUED FOR SECTION 75W APPLICATION	26.07.10


issue	amendment	date

GENERAL LEGEND & MATERIAL CODES

A4	ALUCOBOND CLADDING - GREY METALLIC	M02	HORIZONTAL SUNSHADE - POWDERCOATED ALUMINUM (PC1) WITH STRUCTURAL ROOF
A5	EXPRESSED REVEAL CHANNELS FOR RENDER	M03	HORIZONTAL & VERTICAL SUNSHADE - POWDERCOATED ALUMINUM (PC1)
BAL1	STEEL FRAMED GLAZED BALUSTRADE	PC1	POWDERCOAT FINISH - DULUX M2 SPECIAL WHITE
BAL2	C/C LINED BALUSTRADE	PC2	POWDERCOAT FINISH - DULUX M2 SPECIAL WHITE
BAL3	SS HANDRAIL	PC3	POWDERCOAT FINISH - DULUX ANOTEX XT SILVER GREY
BAL5	STEEL & SS HANDRAIL	R02	KLIPLOK METAL ROOFING
C1	NATURAL CONCRETE - CLASS 1	SC01/SC02	SEALED CONCRETE (C1)
C1C1C2	SWISSPEARL CFC GLAZING STAGGERED JOINTING	SKY1	TRANSLUCENT GLAZED SKYLIGHT (GLSP/PC1 FRAME)
CH1	ACRYATEX RENDER - 10% GREY	SKY2	GLAZED SKYLIGHT ACCESS HATCH (PC1 FRAME)
CH2	ACRYATEX RENDER - 25% GREY	SKY3	GLAZED SKYLIGHT ACCESS HATCH (PC1 FRAME)
CH3	ACRYATEX RENDER - 50% GREY	SKY4	GLAZED SKYLIGHT (PC1 FRAME)
CH4	ACRYATEX RENDER - 75% GREY	SS	STAINLESS STEEL
DP1	NATURAL ZINCALUME DOWNPIPE		
DP2	POWDERCOATED DOWNPIPE (PC1)		
GL1	CLEAR GLAZING WITH POWDERCOATED ALUMINUM FRAME (PC1)		
GL5	TRANSLUCENT GLAZING		
GL6	OBSCURED GLAZING		

---	PROPERTY BOUNDARY
---	CONSTRUCTION STAGING SEPARATION LINE
---	PRECINCT BLOCK D DOCUMENTATION SEPARATION LINE
---	EXISTING BUILDING ELEMENTS
---	EXISTING BUILDING ELEMENTS
---	NOT PART OF PRECINCT BLOCK D DOCUMENTATION
---	NO NEW WORK TO 'CROSS-HATCHED' AREA

---	PROPERTY BOUNDARY
---	CONSTRUCTION STAGING SEPARATION LINE
---	PRECINCT BLOCK D DOCUMENTATION SEPARATION LINE
---	EXISTING BUILDING ELEMENTS
---	EXISTING BUILDING ELEMENTS
---	NOT PART OF PRECINCT BLOCK D DOCUMENTATION
---	NO NEW WORK TO 'CROSS-HATCHED' AREA

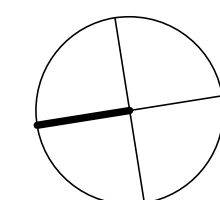

architectus™

Architectus Sydney
Level 3 341 George Street
Sydney NSW 2000
T (61 2) 8252 8400
F (61 2) 8252 8600
sydney@architectus.com.au
ABN 11 098 489 448

checked	CA	scale	1:500@B1
drawn	TF	project no	090129.00

project	COFA Gateway
drawing	OVERALL PLAN - LEVEL 2
drawing no.	issue
A1-04	C

26/07/2010 4:53:07 PM