

*architectus Sydney 2010

Architectus Sydney Pty Ltd is the owner of the copyright
subsisting in these drawings, plans, designs and specifications.
They must not be used, reproduced or copied, in whole or in
part, nor may the information, ideas and concepts therein
contained (which are confidential to Architectus Sydney Pty Ltd)
be disclosed to any person without the prior written consent of
that company.

Do not scale drawings.
Verify all dimensions on site

issue	amendment	date
A	FOR PA TEST OF ADEQUACY	18.07.22
B	ISSUED FOR PROJECT APPROVAL	19.09.08
C	ISSUED FOR SECTION 75W APPLICATION	26.07.10

issue	amendment	date

GENERAL LEGEND & MATERIAL CODES

A14	ALUCOBOND CLADDING - GREY METALLIC	M02	HORIZONTAL SUNSHADE - POWDERCOATED ALUMINUM (PC) WITH STRUCTURAL ROOF
A15	EXPRESSED REVEAL CHANNELS FOR RENDER	M03	HORIZONTAL & VERTICAL SUNSHADE - POWDERCOATED ALUMINUM (PC) WITH STRUCTURAL ROOF
BAL1	STEEL FRAMED GLAZED BALUSTRADE	PC1	POWDERCOAT FINISH - DULUX M2 SPECIAL WHITE
BAL2	CFC LINED BALUSTRADE	PC2	POWDERCOAT FINISH - DULUX ANOTEX XT SILVER GREY
BAL3	SS HANDRAIL	PC3	POWDERCOAT FINISH - DULUX ANOTEX XT SILVER GREY
C1	STEEL & SS HANDRAIL	R02	SEALED CONCRETE (C)
C1C1C2	NATURAL CONCRETE - CLASS 1	SKY1	TRANSLUCENT GLAZED SKYLIGHT (GLSP) FRAME
C1C1C2	SWISSPEAR CFC CLADDING STAGGERED JOINTING	SKY2	GLAZED SKYLIGHT ACCESS HATCH (PC) FRAME
CH1	ACRYATEX RENDER - 10% GREY	SKY3	GLAZED SKYLIGHT ACCESS HATCH (PC) FRAME
CH2	ACRYATEX RENDER - 25% GREY	SKY4	GLAZED SKYLIGHT (PC) FRAME
CH3	ACRYATEX RENDER - 50% GREY	SS	STAINLESS STEEL
CH4	ACRYATEX RENDER - 75% GREY		
CP1	NATURAL ZINCALINE DOWNPIPE		
CP2	POWDERCOATED DOWNPIPE (PC)		
GL1	CLEAR GLAZING WITH POWDERCOATED ALUMINUM FRAME (PC)		
GL5	TRANSLUCENT GLAZING		
GL6	OBSCURED GLAZING		

---	PROPERTY BOUNDARY
---	CONSTRUCTION STAGING SEPARATION LINE
---	PRECINCT BLOCK D DOCUMENTATION SEPARATION LINE
---	PRECINCT BLOCK D DOCUMENTATION SEPARATION LINE
---	EXISTING BUILDING ELEMENTS
---	EXISTING BUILDING ELEMENTS
---	NOT PART OF PRECINCT BLOCK D DOCUMENTATION
---	NO NEW WORK TO 'CROSS-HATCHED' AREA

PROPERTY BOUNDARY

CONSTRUCTION STAGING SEPARATION LINE

PRECINCT BLOCK D DOCUMENTATION SEPARATION LINE


PRECINCT BLOCK D DOCUMENTATION SEPARATION LINE

EXISTING BUILDING ELEMENTS

EXISTING BUILDING ELEMENTS

NOT PART OF PRECINCT BLOCK D DOCUMENTATION

NO NEW WORK TO 'CROSS-HATCHED' AREA

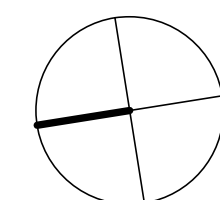

architectus™

Sydney
Melbourne
Auckland
Brisbane
Shanghai

checked	CA	scale	1:500@B1
drawn	TF	project no	090129.00

project
COFA Gateway

drawing
OVERALL PLAN - LEVEL 3

drawing no.
A1-05

issue
C

26/07/2010 4:53:15 PM