

*architectus Sydney 2010

Architectus Sydney Pty Ltd is the owner of the copyright
subsisting in these drawings, plans, designs and specifications.
They must not be used, reproduced or copied, in whole or in
part, nor may the information, ideas and concepts therein
contained (which are confidential to Architectus Sydney Pty Ltd)
be disclosed to any person without the prior written consent of
that company.

Do not scale drawings.
Verify all dimensions on site

issue	amendment	date
A	FOR PA TEST OF ADEQUACY	18.07.18
B	ISSUED FOR PROJECT APPROVAL	19.08.08
C	ISSUED FOR SECTION 75W APPLICATION	26.07.10


issue	amendment	date

GENERAL LEGEND & MATERIAL CODES

A14 ALUCLONED CLADDING - GREY METALLIC EXPRESSED REVEAL CHANNELS FOR RENDER	M02 HORIZONTAL SUNSHADE - POWDERCOATED ALUMINUM (PC) WITH STRUCTURAL ROOF
BAL1 STEEL FRAMED GLAZED BALUSTRADE	M03 HORIZONTAL & VERTICAL SUNSHADE - POWDERCOATED ALUMINUM (PC) (PC)
BAL2 C/C LINED BALUSTRADE	PC1 POWDERCOAT FINISH - DULUX M2 SPECIAL
BAL3 STEEL & SS HANDRAIL	PC2 POWDERCOAT FINISH - DULUX M2 SPECIAL
C1 SS HANDRAIL	PC3 POWDERCOAT FINISH - DULUX ANOTEX XT
C1C1C1C2 SWISSPEARL CFC GLAZING STAGGERED JOINTING	PC4 POWDERCOAT FINISH - DULUX ANOTEX XT
CH1 ACRYLUX RENDER - 10% GREY	R02 SEALED CONCRETE (C)
CH2 ACRYLUX RENDER - 25% GREY	SKY1 TRANSLUCENT GLAZED SKYLIGHT (GLSP) (PC)
CH3 ACRYLUX RENDER - 50% GREY	SKY2 GLAZED SKYLIGHT ACCESS HATCH (PC)
CH4 ACRYLUX RENDER - 75% GREY	SKY3 GLAZED SKYLIGHT ACCESS HATCH (PC)
CH5 NATURAL ZINCALINE DOWNPIPE	SKY4 GLAZED SKYLIGHT (PC) FRAME
GL1 POWDERCOATED DOWNPIPE (PC)	SS STAINLESS STEEL
GL2 CLEAR GLAZING WITH POWDERCOATED ALUMINUM FRAME (PC)	
GL3 TRANSLUCENT GLAZING	
GL4 OCEANIC GLAZING	

PROPERTY BOUNDARY	EXISTING BUILDING ELEMENTS
CONSTRUCTION STAGING SEPARATION LINE	EXISTING BUILDING ELEMENTS
PRECINCT BLOCK D DOCUMENTATION SEPARATION LINE	NOT PART OF PRECINCT BLOCK D DOCUMENTATION
EXISTING BUILDING ELEMENTS	NO NEW WORK TO 'CROSS-HATCHED' AREA

PROPERTY BOUNDARY	EXISTING BUILDING ELEMENTS
CONSTRUCTION STAGING SEPARATION LINE	EXISTING BUILDING ELEMENTS
PRECINCT BLOCK D DOCUMENTATION SEPARATION LINE	NOT PART OF PRECINCT BLOCK D DOCUMENTATION
EXISTING BUILDING ELEMENTS	NO NEW WORK TO 'CROSS-HATCHED' AREA

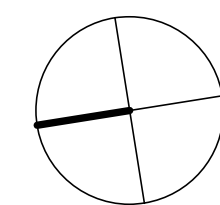

Sydney
Melbourne
Auckland
Brisbane
Shanghai

checked	CA	scale	1:500@B1
drawn	TF	project no	090129.00

architectus™

Architectus Sydney
Level 3 341 George Street
Sydney NSW 2000
T (61 2) 8252 8400
F (61 2) 8252 8600
sydney@architectus.com.au
ABN 11 098 489 448

project	COFA Gateway
drawing	OVERALL PLAN - LEVEL 4
drawing no.	issue
	A1-06 C

26/07/2010 4:53:22 PM