


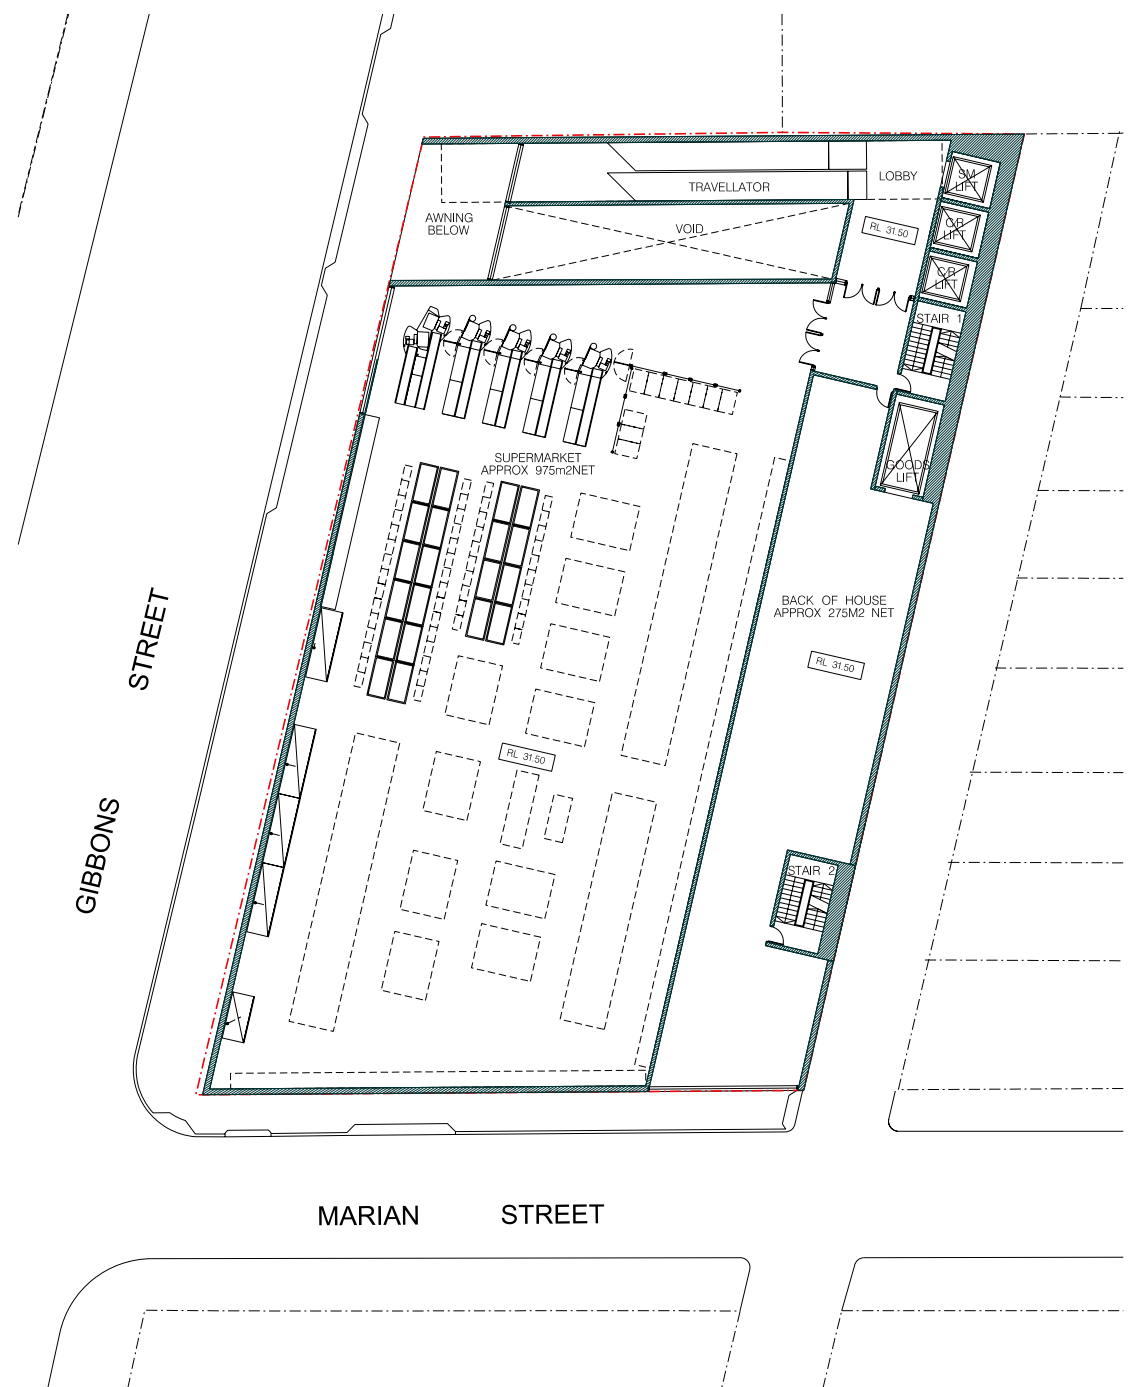

01 GROUND FLOOR PLAN
1:200




02 LEVEL 1 FLOOR PLAN
1:200

PRELIMINARY

FOR DA PURPOSES ONLY
NOT FOR CONSTRUCTION

REVISIONS
P1 06/02/09 DCP Meeting
P2 18/02/09 DCP Meeting
P3 24/02/09 DCP Submission

COPYRIGHT
This document is the property of Candalepas and Associates Pty Ltd. This drawing shall only be used for the purpose for which it was commissioned. Unauthorised use of this drawing is prohibited.
Note: Do not scale from drawings. Figure dimensions shall take precedence over scaled dimensions. Any discrepancy shall be reported to the Architect for clarification prior to the commencement of any work.

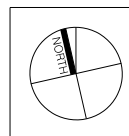

STORMWATER:

TRAFFIC:

ACOUSTIC:

LANDSCAPE:

BCA:

PLANNING:

ARCHITECT:
CANDALEPAS ASSOCIATES
LEVEL 9
210 CASTLEBRIDGE ST
SYDNEY NSW 2000
T: 9283 7755
F: 9283 7477
E: architects@candalepas.com.au

PROJECT:
7-9 GIBBONS STREET REDFERN

CLIENT:
KIMBERLEY SECURITIES LTD.

SCALE:
1:200

DATE CREATED:
24 FEBRUARY 2009

CAD FILE NO.:

DRAWN BY:
DT / SB / DM

CHECKED 1:

CHECKED 2:

APPROVED:

DRAWING No.
SK-
1102
ISSUE
P3
JOB No.
5414