


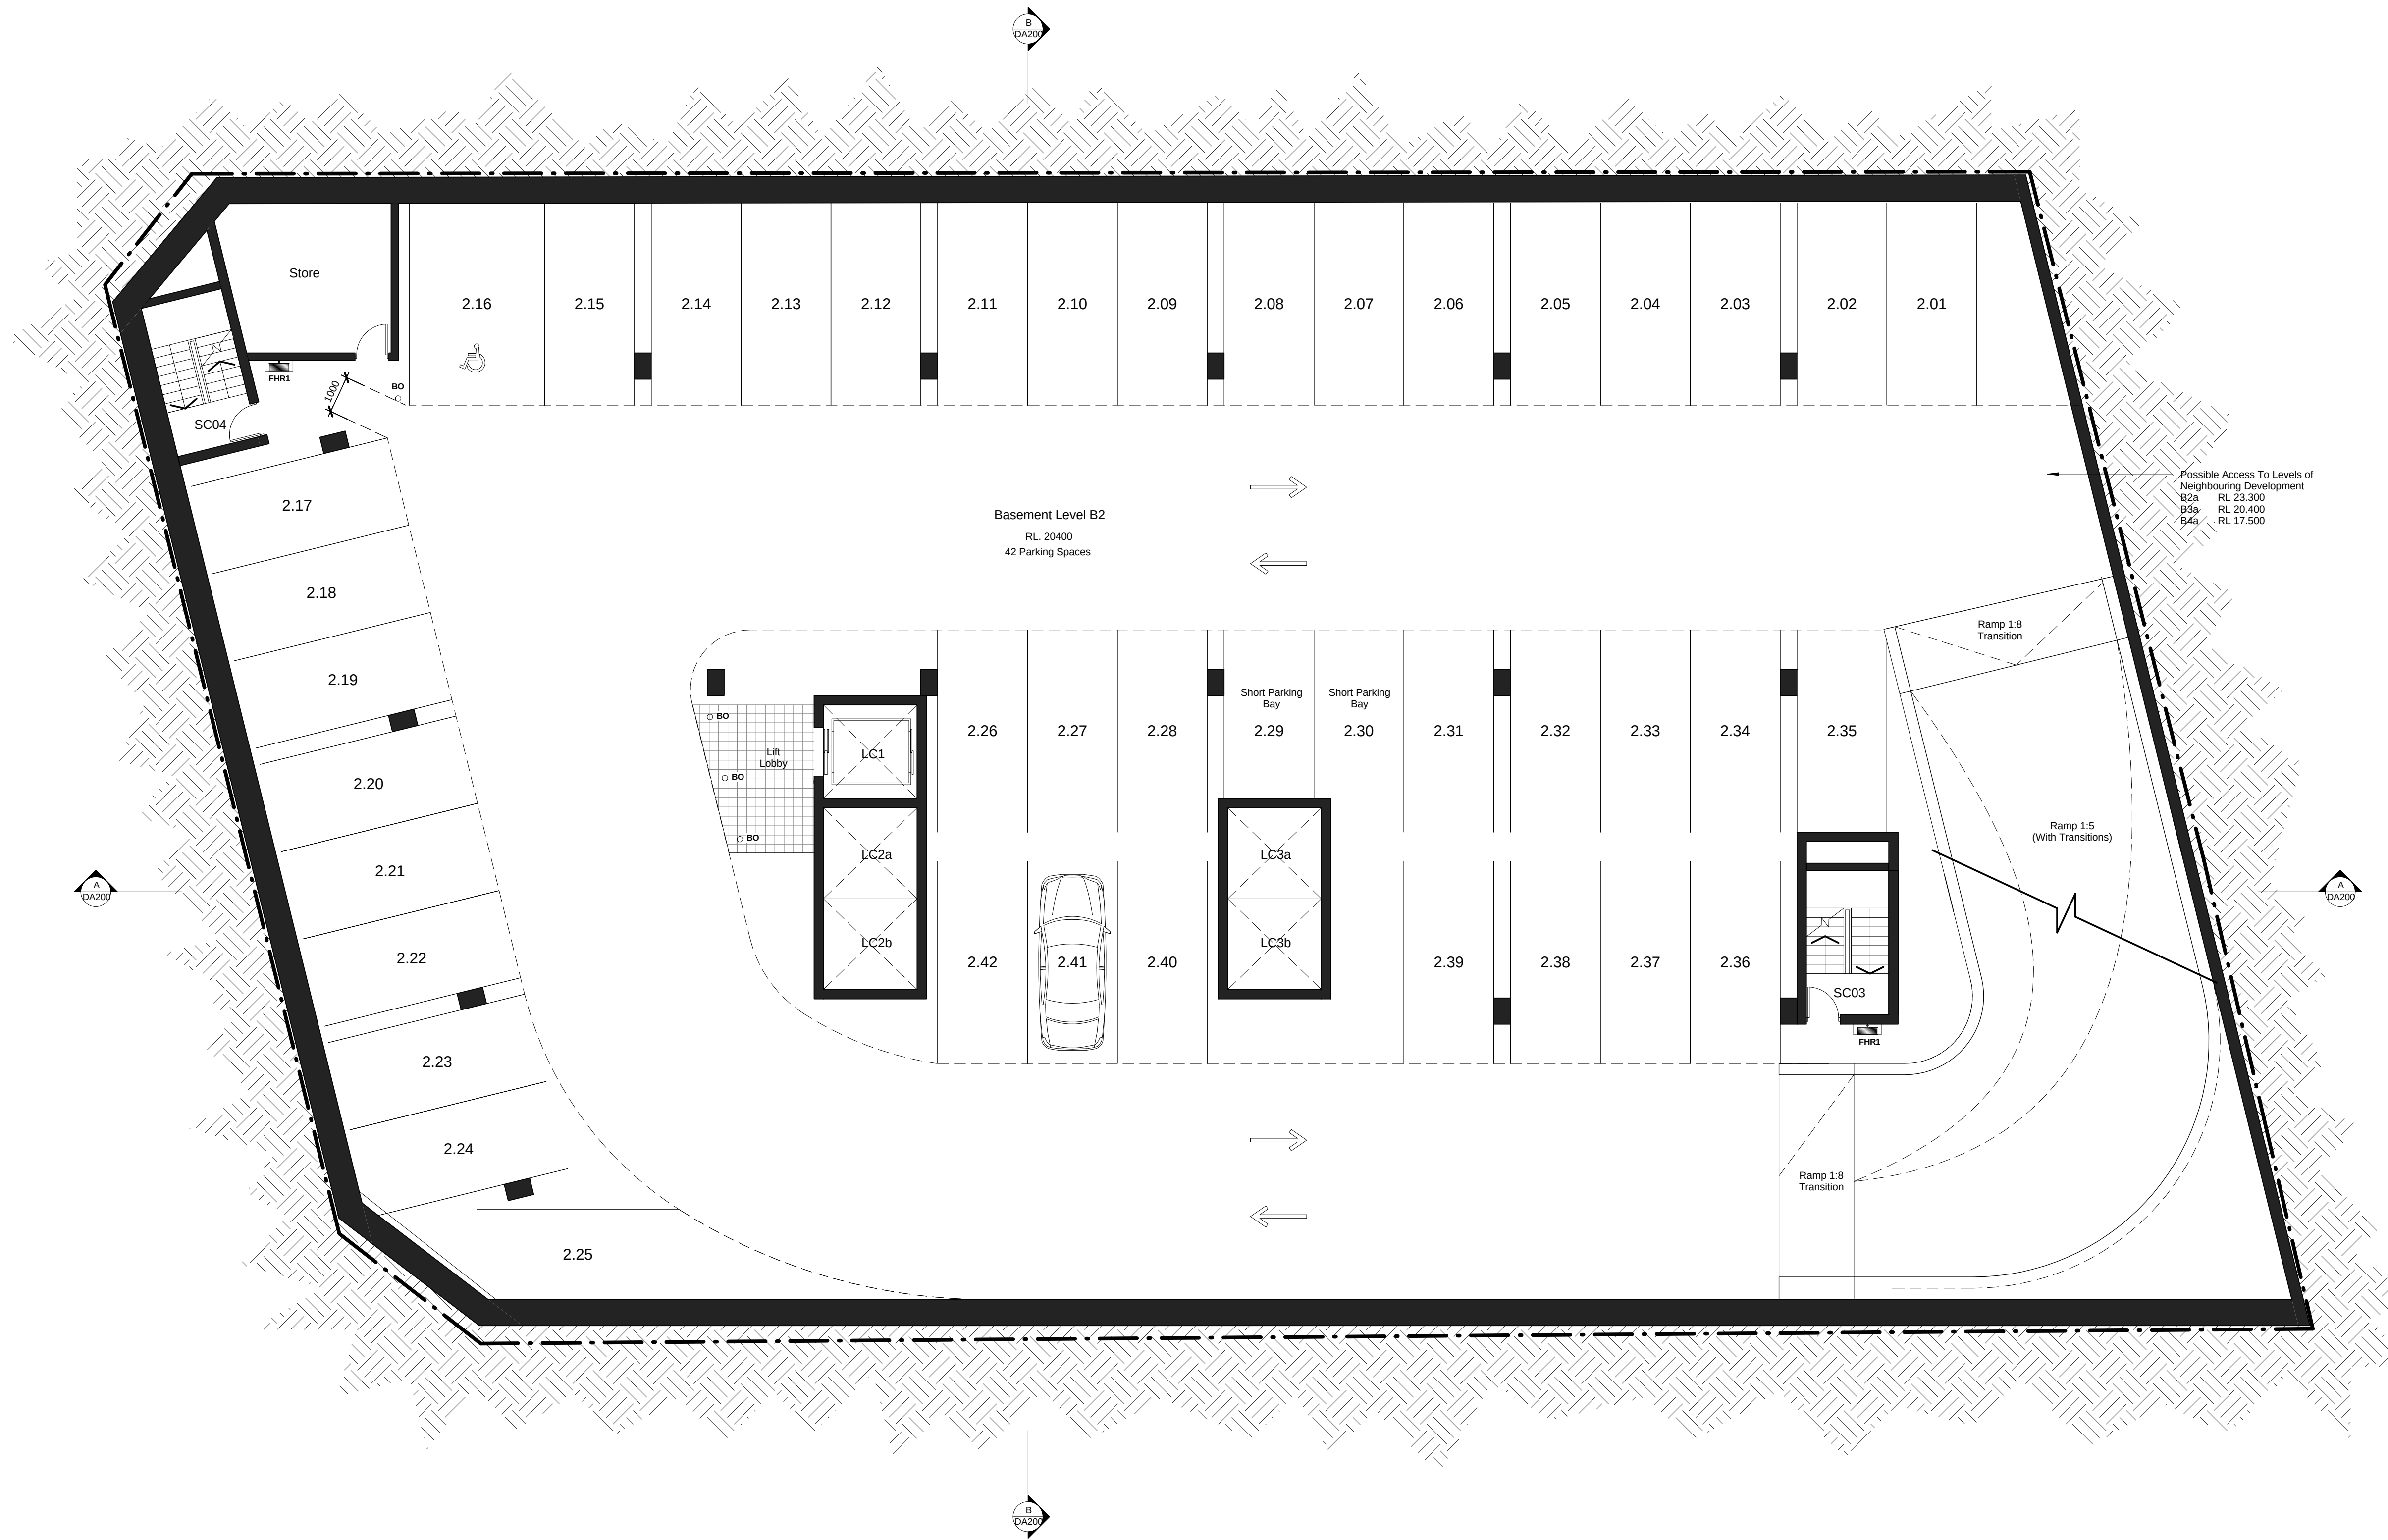

General Notes:

Architectural Drawings To Be Read In Conjunction With All Other Consultants Detailed Drawings, Reports And Specifications.

All Levels Indicated Taken To Australian Height Datum (AHD)

Refer To DA900 & Abbreviation Schedule For Proposed Finishes.

Survey Underlay Carried Out By Paul A.Lawson Surveying Services - Refer To Drawing 6866 / 6713-09

Development Application		
Rev	Description	Date
A	Section 75W Application Issue	08.12.10

7-9 Gibbons Street, REDFERN - Proposed Mixed Use Development

TITLE		JOB No.	DEI00110
Basement Level B2		DATE	November 2010
		SCALE	A1 @ 1 : 100
		DWG No.	DA091 A