


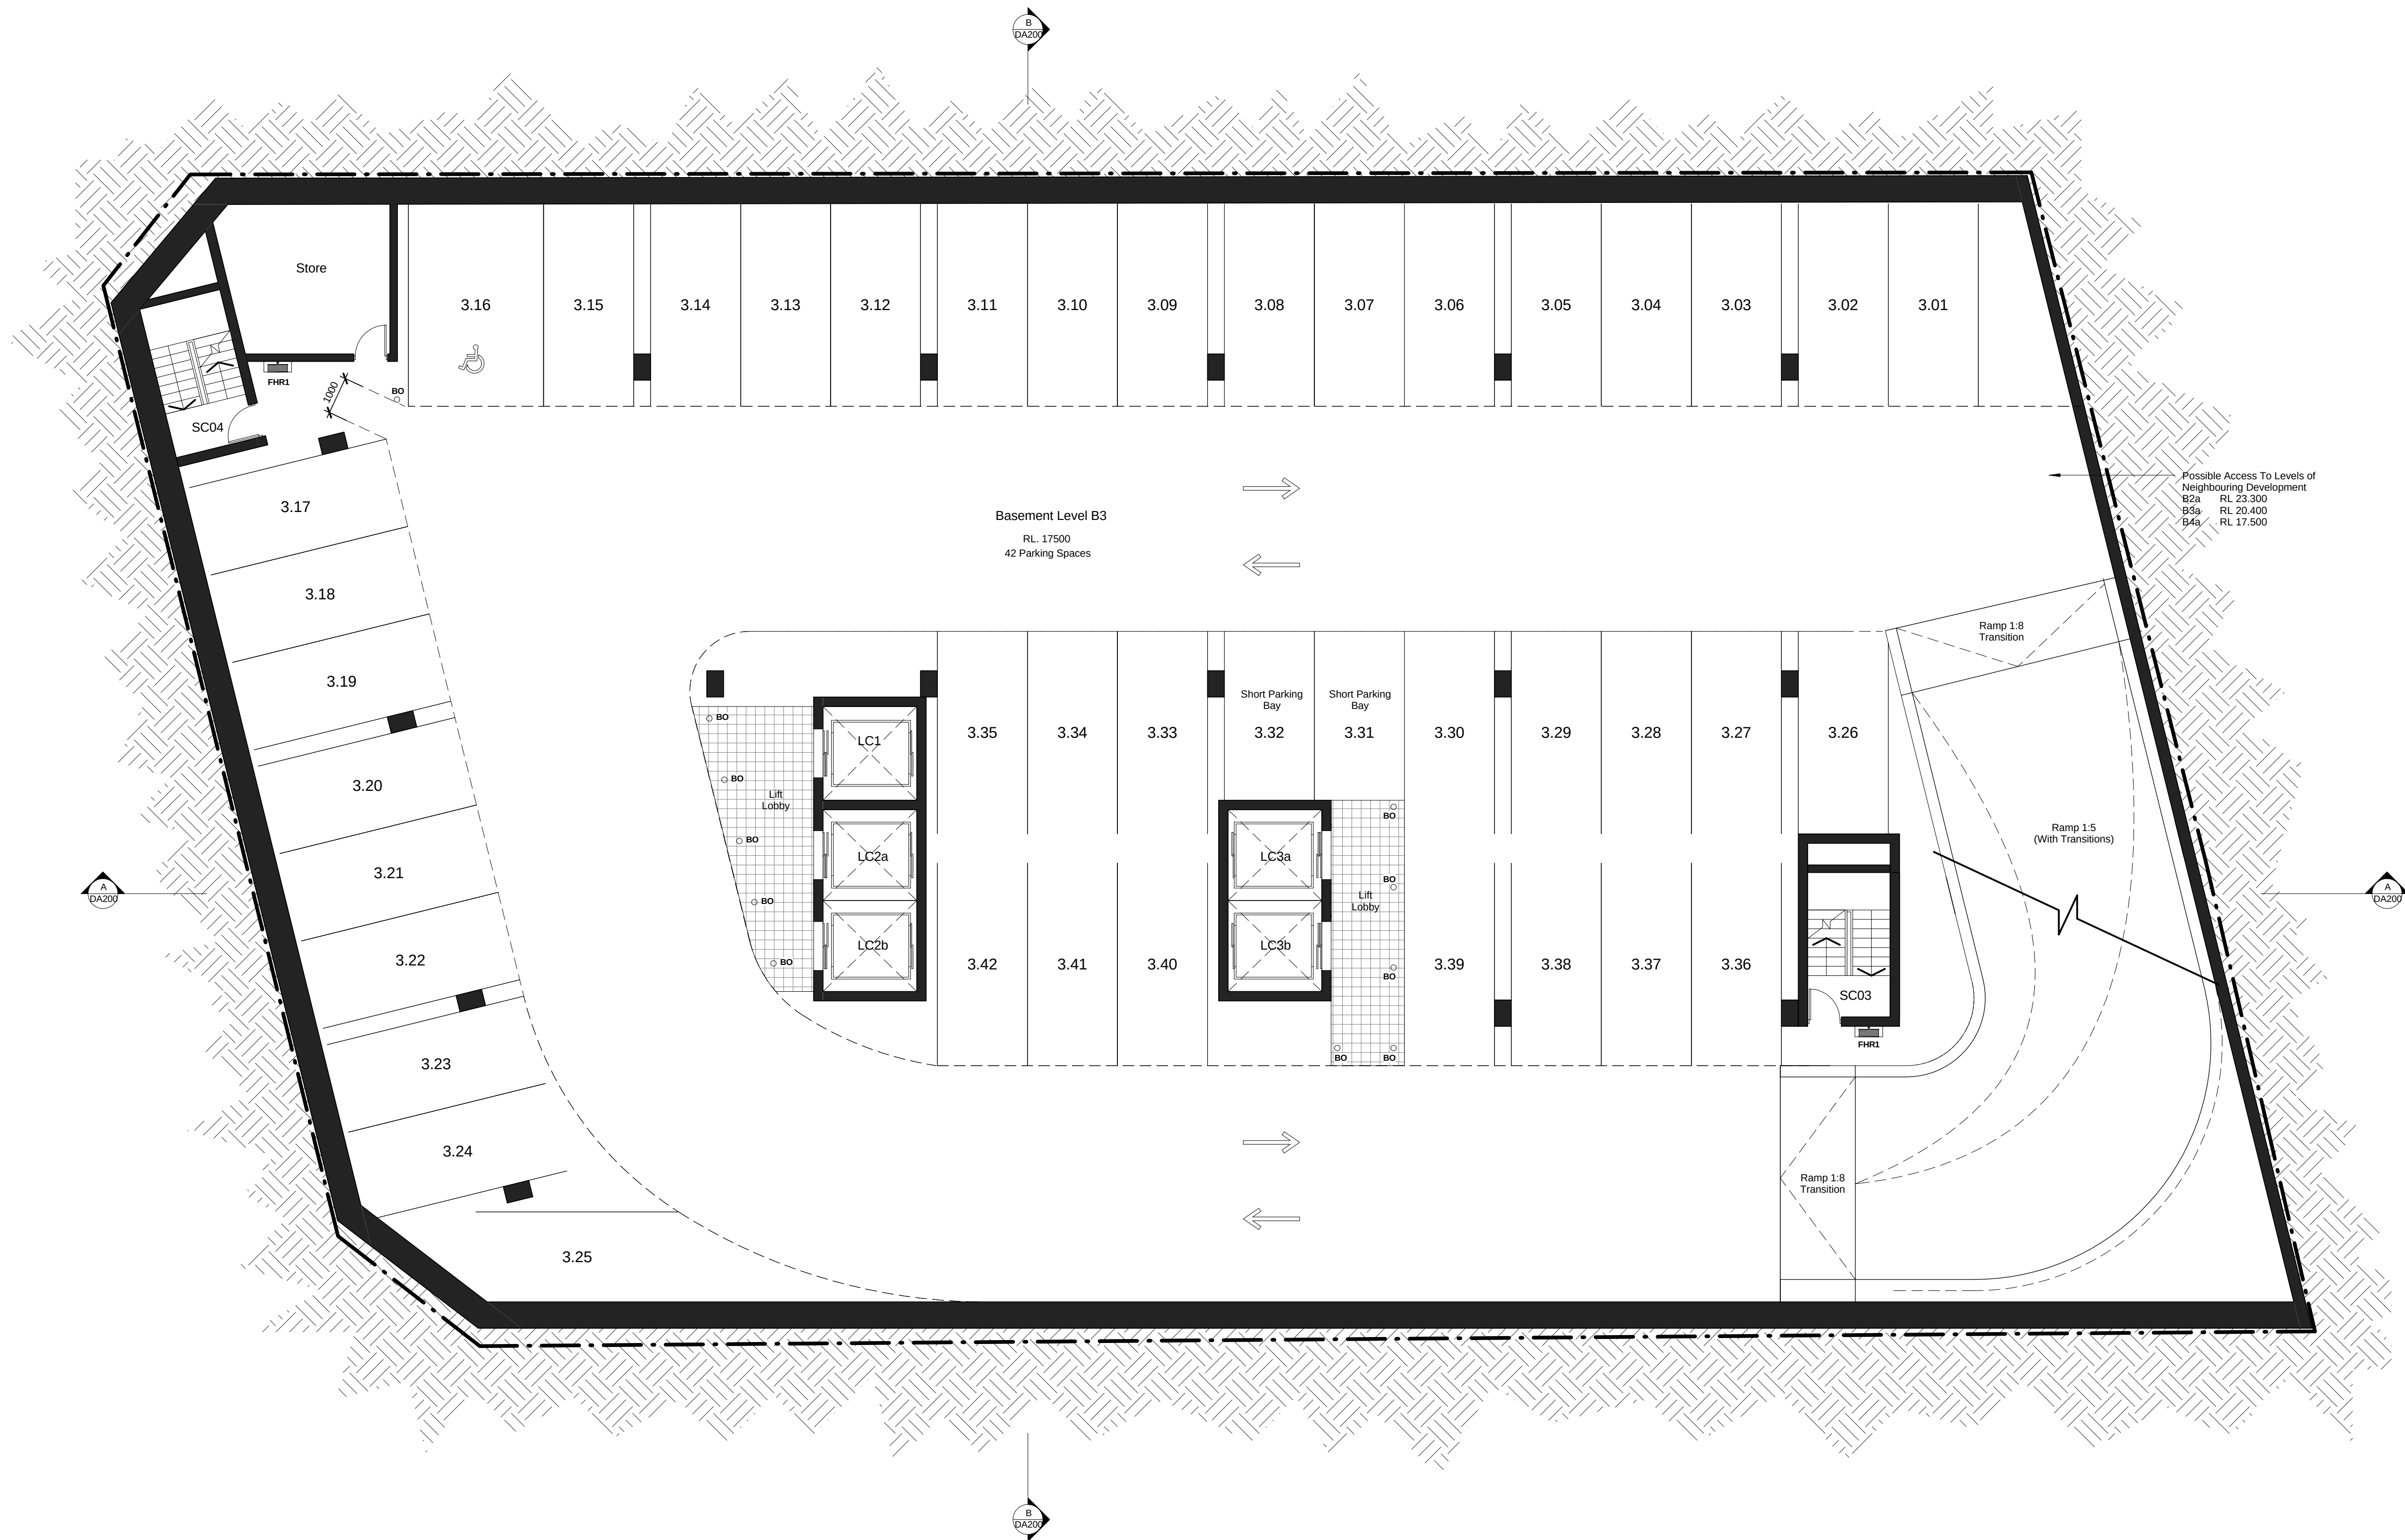

General Notes:

Architectural Drawings To Be Read In Conjunction With All Other Consultants Detailed Drawings, Reports And Specifications.

All Levels Indicated Taken To Australian Height Datum (AHD)

Refer To DA900 & Abbreviation Schedule For Proposed Finishes.

Survey Underlay Carried Out By Paul A Lawson Surveying Services - Refer To Drawing 0066 / 0713-09

| Development Application |                               |          |
|-------------------------|-------------------------------|----------|
| Rev                     | Description                   | Date     |
| A                       | Section 75W Application Issue | 08.12.10 |
|                         |                               |          |
|                         |                               |          |
7-9 Gibbons Street, REDFERN - Proposed Mixed Use Development

|       |                   |               |
|-------|-------------------|---------------|
| TITLE | Basement Level B3 |               |
|       | JOB No.           | DEI00110      |
|       | DATE              | November 2010 |
|       | SCALE             | A1 @ 1 : 100  |
|       | DWG No.           | DA092 A       |