


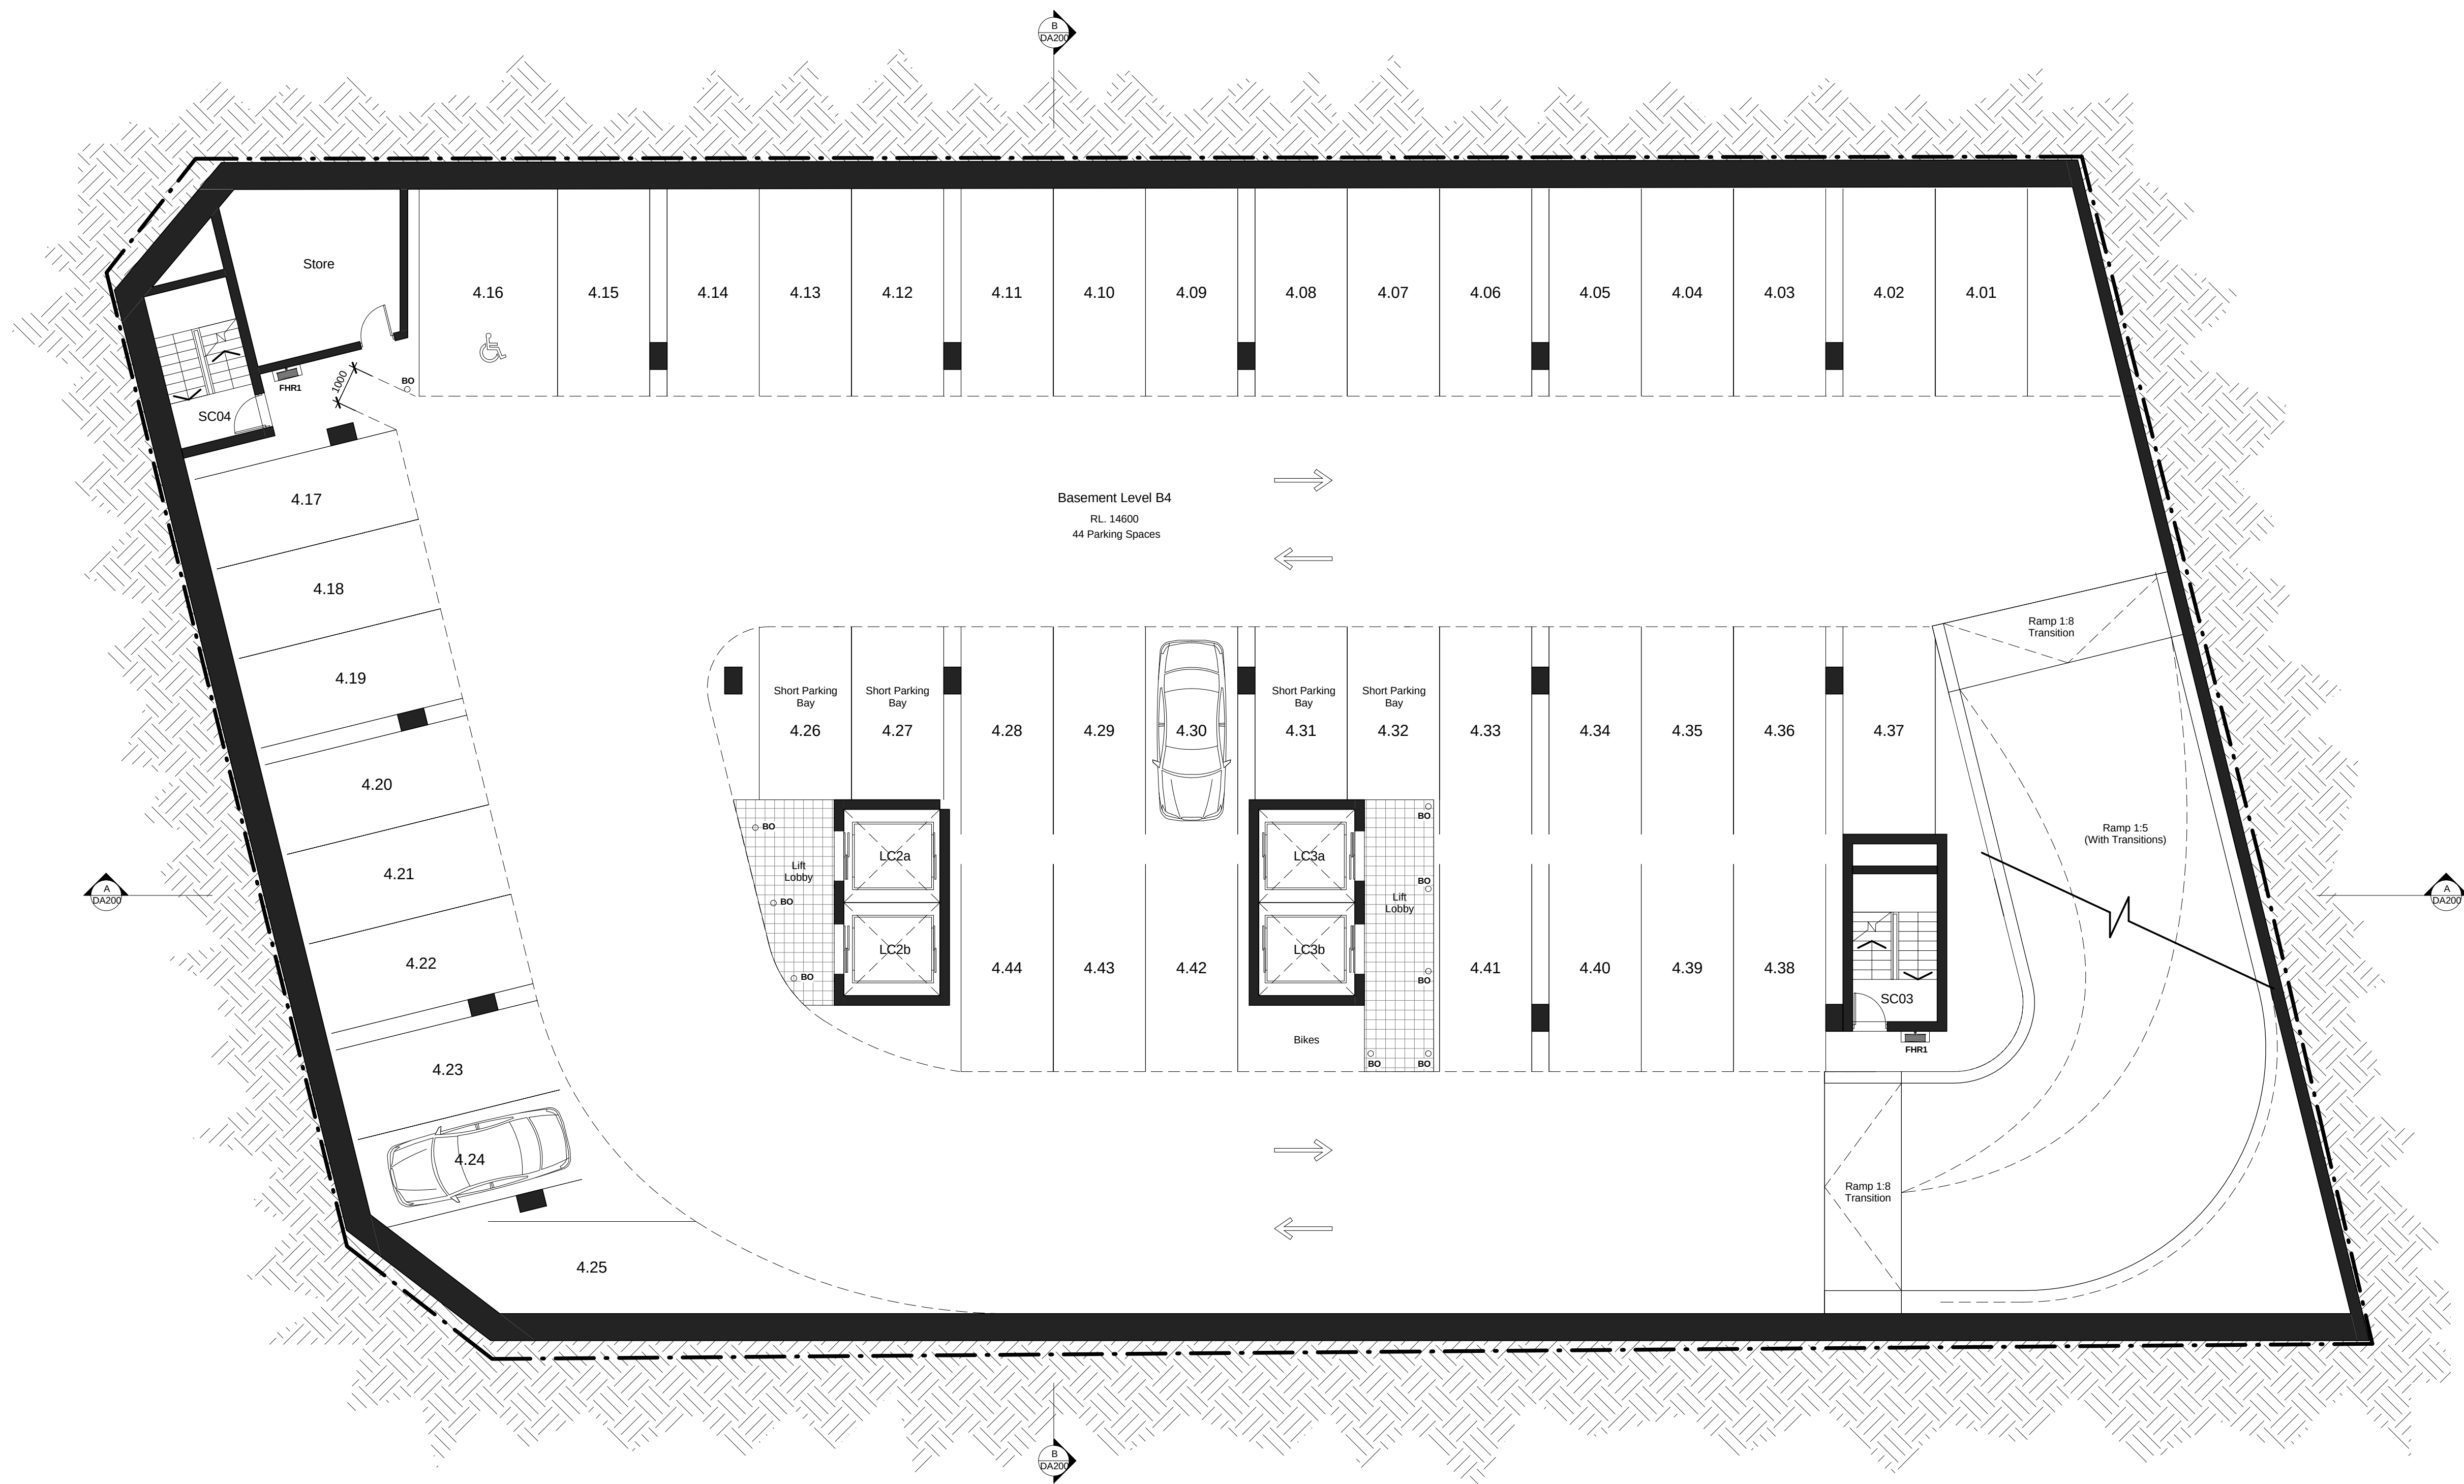

General Notes:

Architectural Drawings To Be Read In Conjunction With All Other Consultants Detailed Drawings, Reports And Specifications.

All Levels Indicated Taken To Australian Height Datum (AHD).

Refer To DA900 & Abbreviation Schedule For Proposed Finishes.

Survey Underlay Carried Out By Paul A. Lawson Surveying Services - Refer To Drawing 5555 / 6733-09

Development Application		
Rev	Description	Date
A	Section 75W Application Issue	08.12.10

7-9 Gibbons Street, REDFERN - Proposed Mixed Use Development

TITLE	C:\wch\000_Jobs\DEI00110\DEI00110_DA Model_heke_101206.rvt		JOB No.	DEI00110
	Basement Levels B4-B5 (Typical)		DATE	November 2010
			SCALE	A1 @ 1 : 100
			DWG No.	DA093 A