


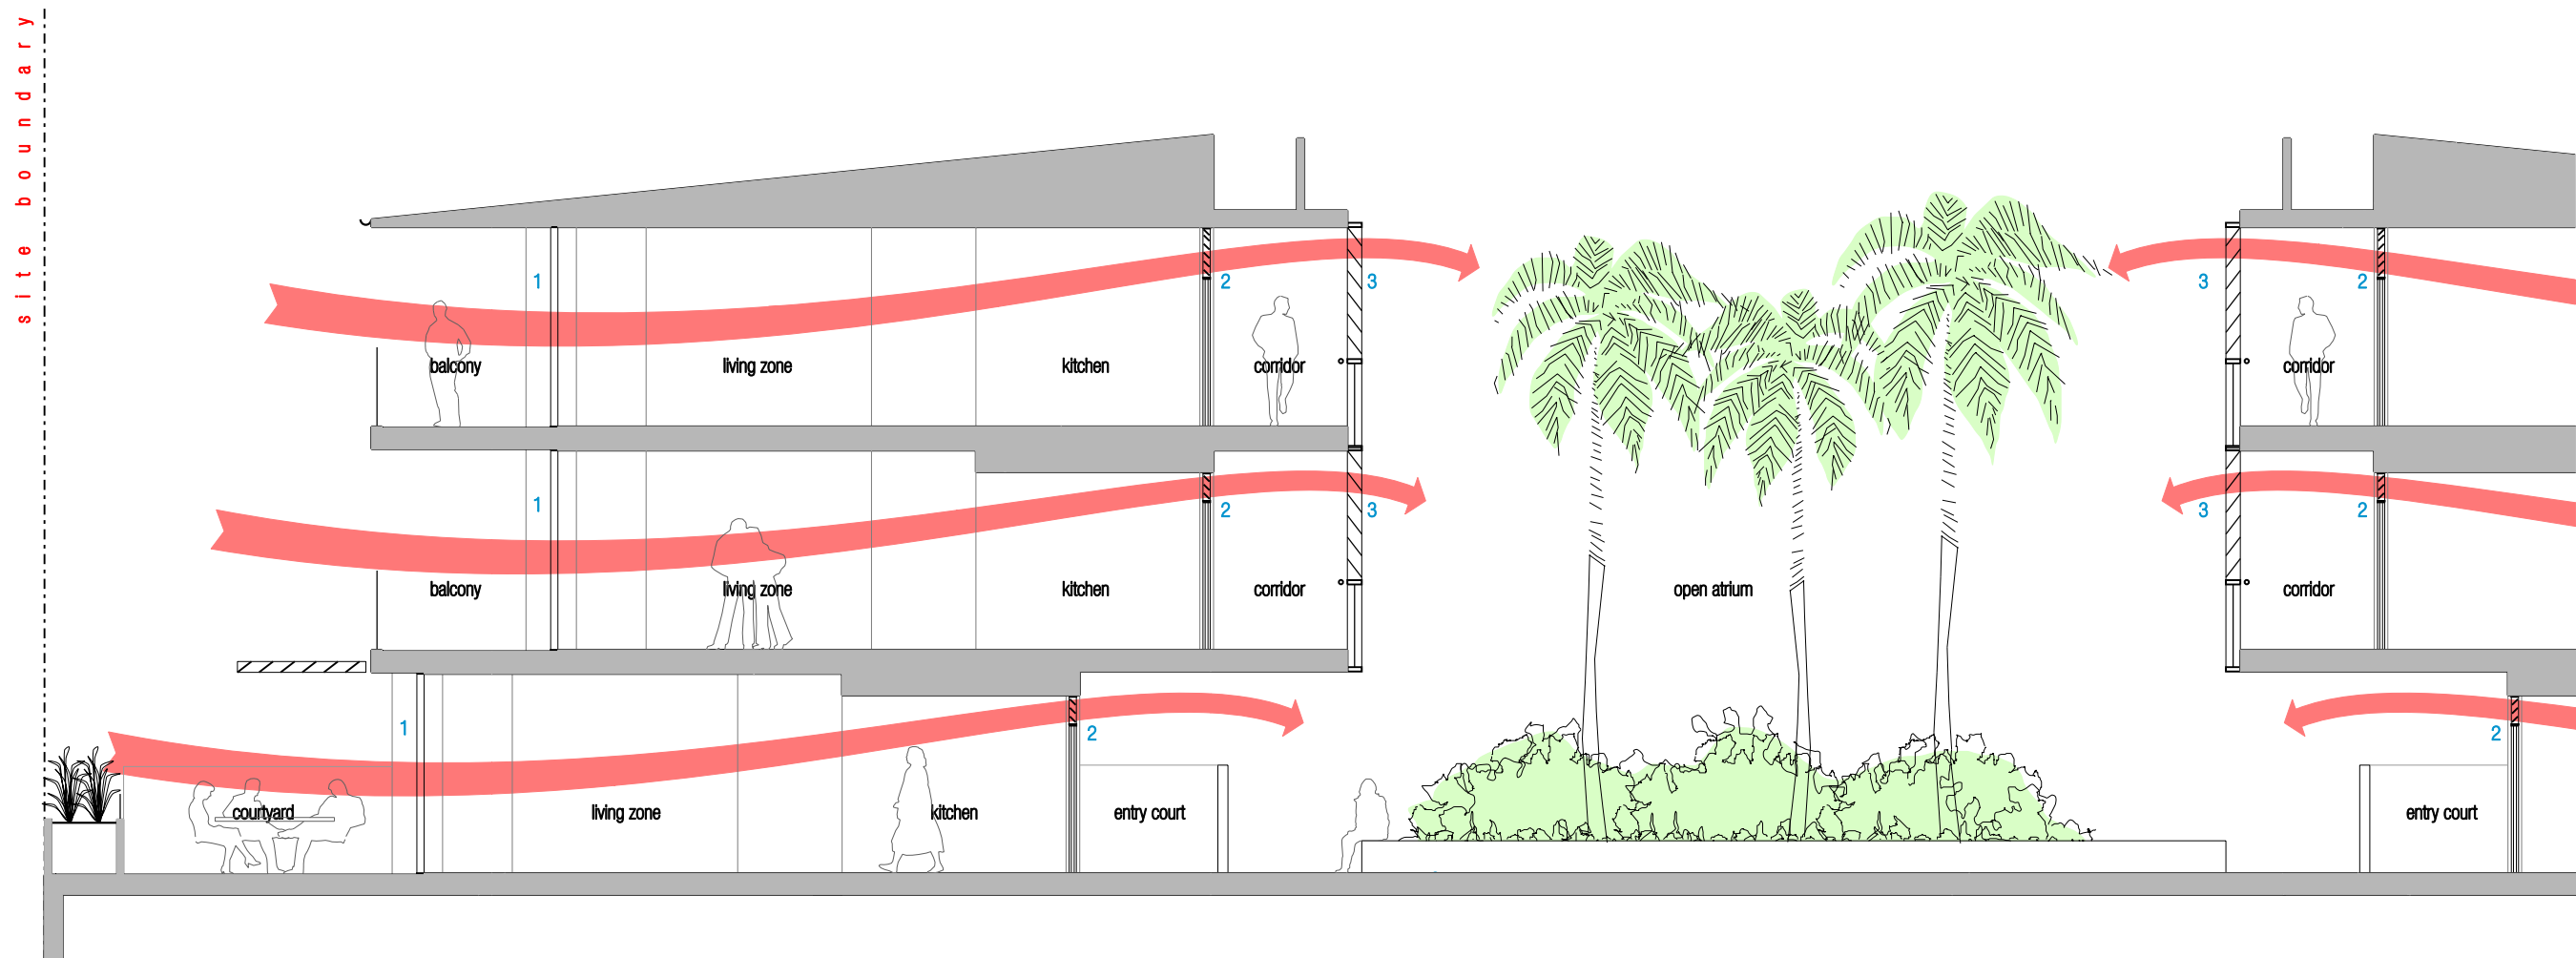

- legend
- 1 full height and width sliding glazed doors to outlook
 - 2 operable louvres over entry door to apartments
 - 3 glazed facade with operable louvres to corridor

TOUKLEY SENIORS LIVING - 222 MAIN ROAD, TOUKLEY

NATURAL VENTILATION PRINCIPLES
0809 EA-604 REV A
17.09.09