


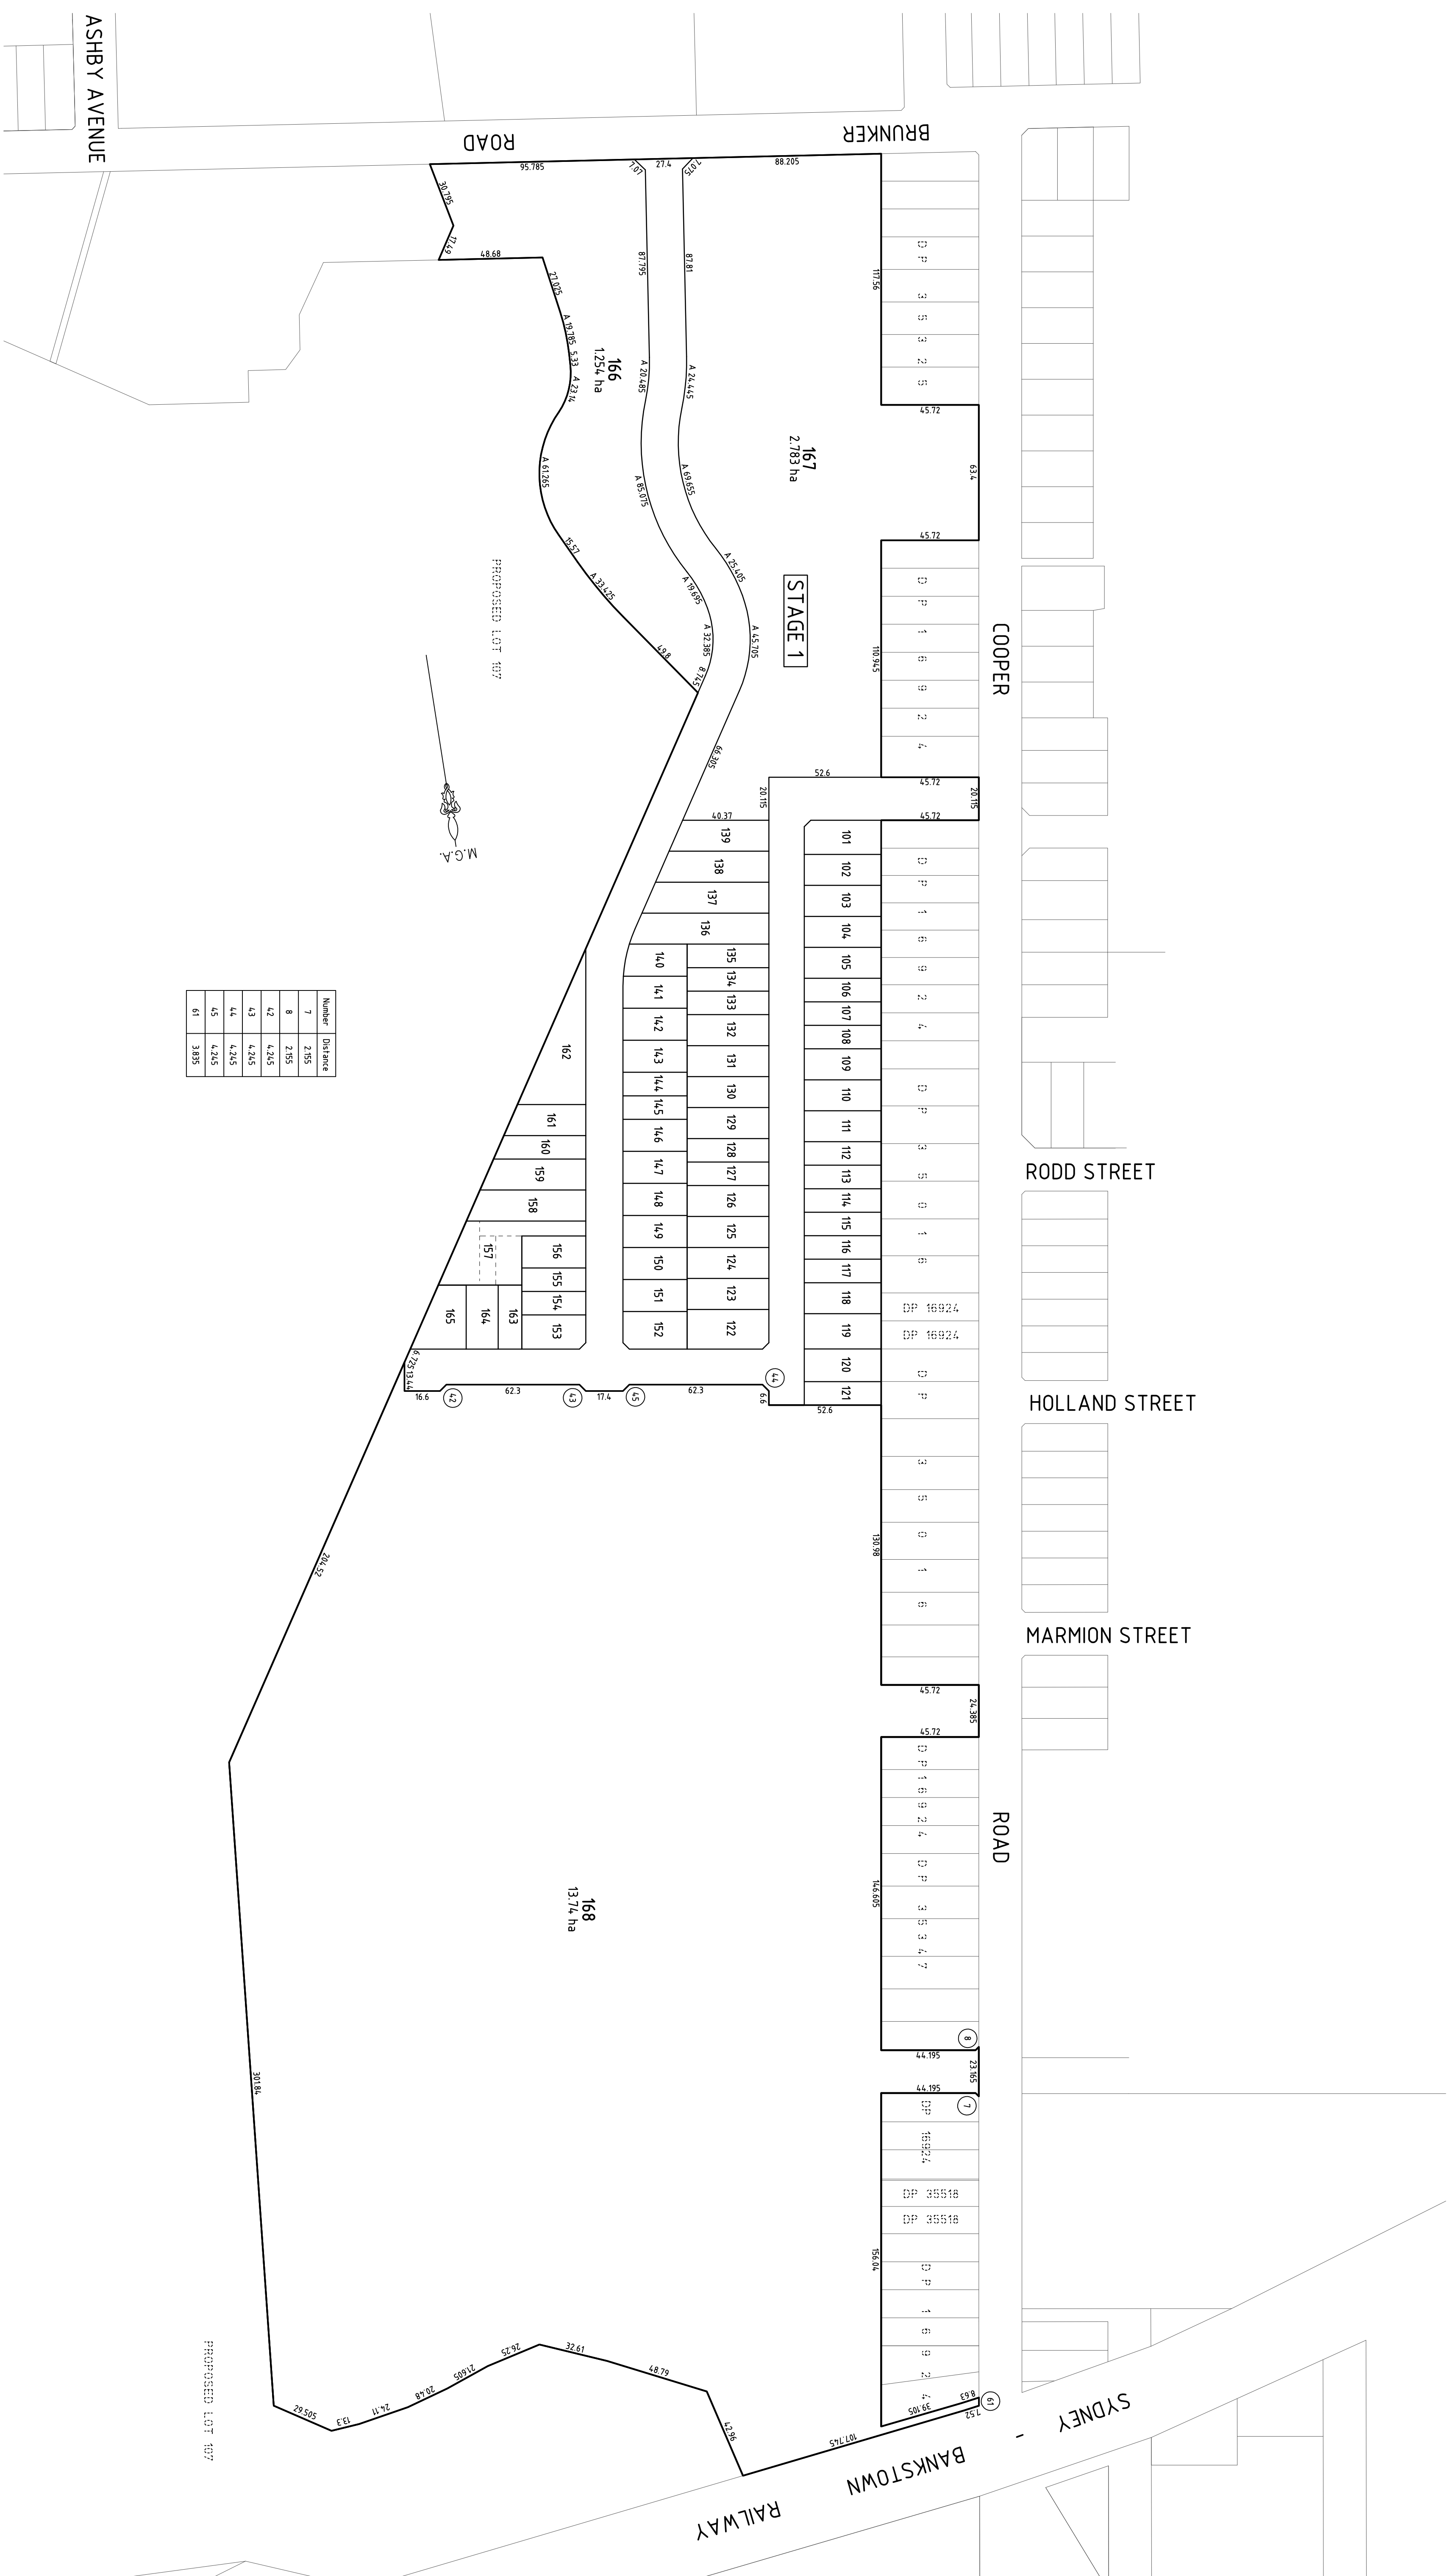

Number	Distance
7	2.155
8	2.155
42	4.245
43	4.245
44	4.245
45	4.245
61	3.835

A	B
REV DATE	MINOR AMENDMENTS PROJECT APPLICATION ISSUE REVISIONS
C-6.	R.C.
C-6.	R.C.
Dm	Chk




DRAWN:	C GIBSON	A1
CHECKED:	R CLARK	
DATUM:	N/A	
ORIGIN OF LEVELS:	N/A	
CONTOUR INTERVAL:	N/A	
SCALE:	1:1500	




Cardno (NSW) Pty Ltd
ABN: 95 001 145 035
Level 3, 910 Pacific Highway,
Gordon NSW 2072 Australia
Phone (+61 2) 9496 7700
Fax (+61 2) 9499 3902
Email: sydney@cardno.com.au

LANDCOM	SHEET 1 OF 2	
	DATE: 12th NOVEMBER 2009	Rev
PLAN OF PROPOSED STAGE 1 SUBDIVISION OF PROPOSED LOT 106 IN A PROPOSED SUBDIVISION AT COOPER ROAD, POTTS HILL . G. A. BANKSTOWN	DRAWING No: 600246 SA-101	B


ROAD No.13 (20.115 WIDE)

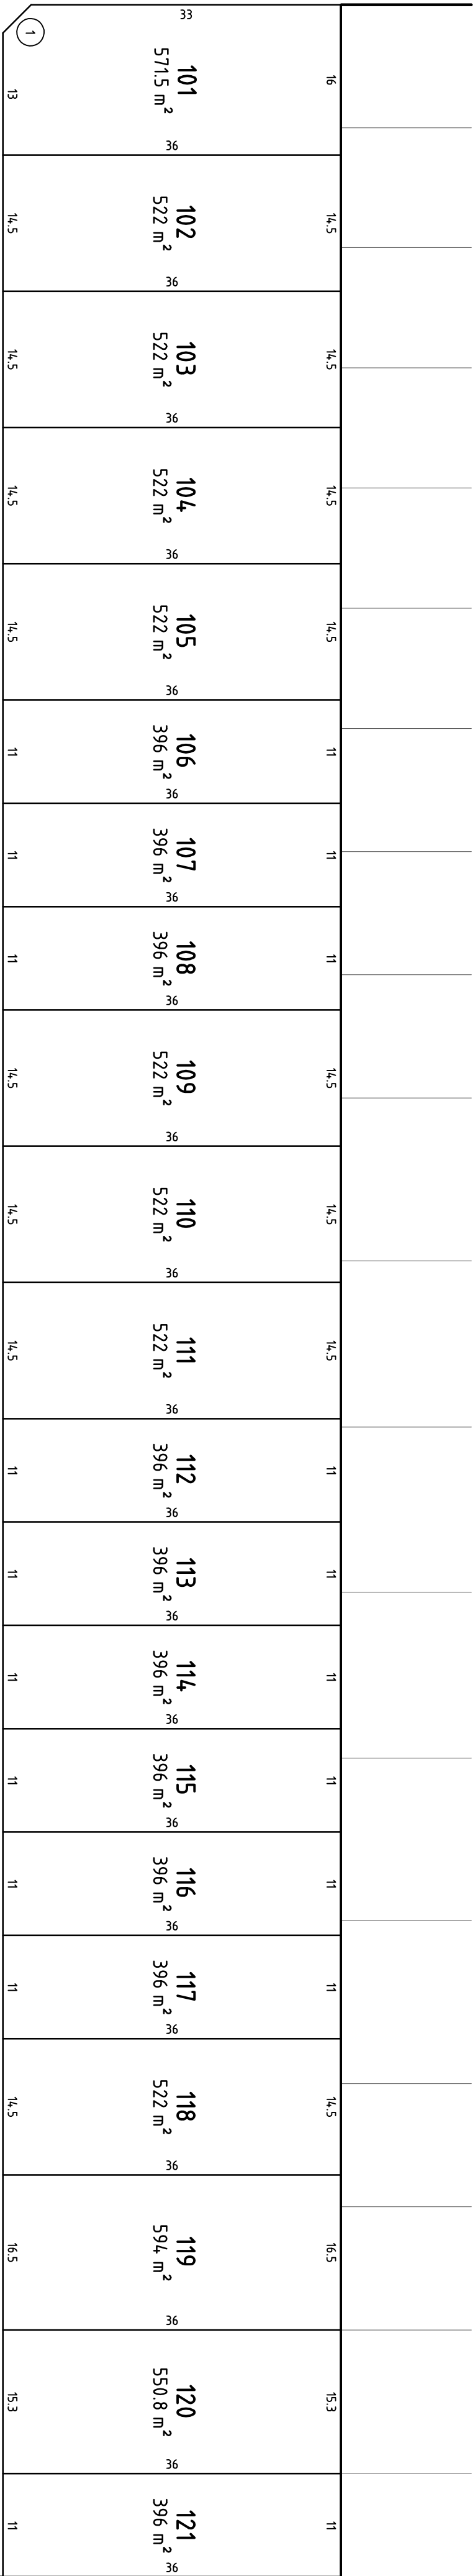


ROAD No.2 (16.6 WIDE)

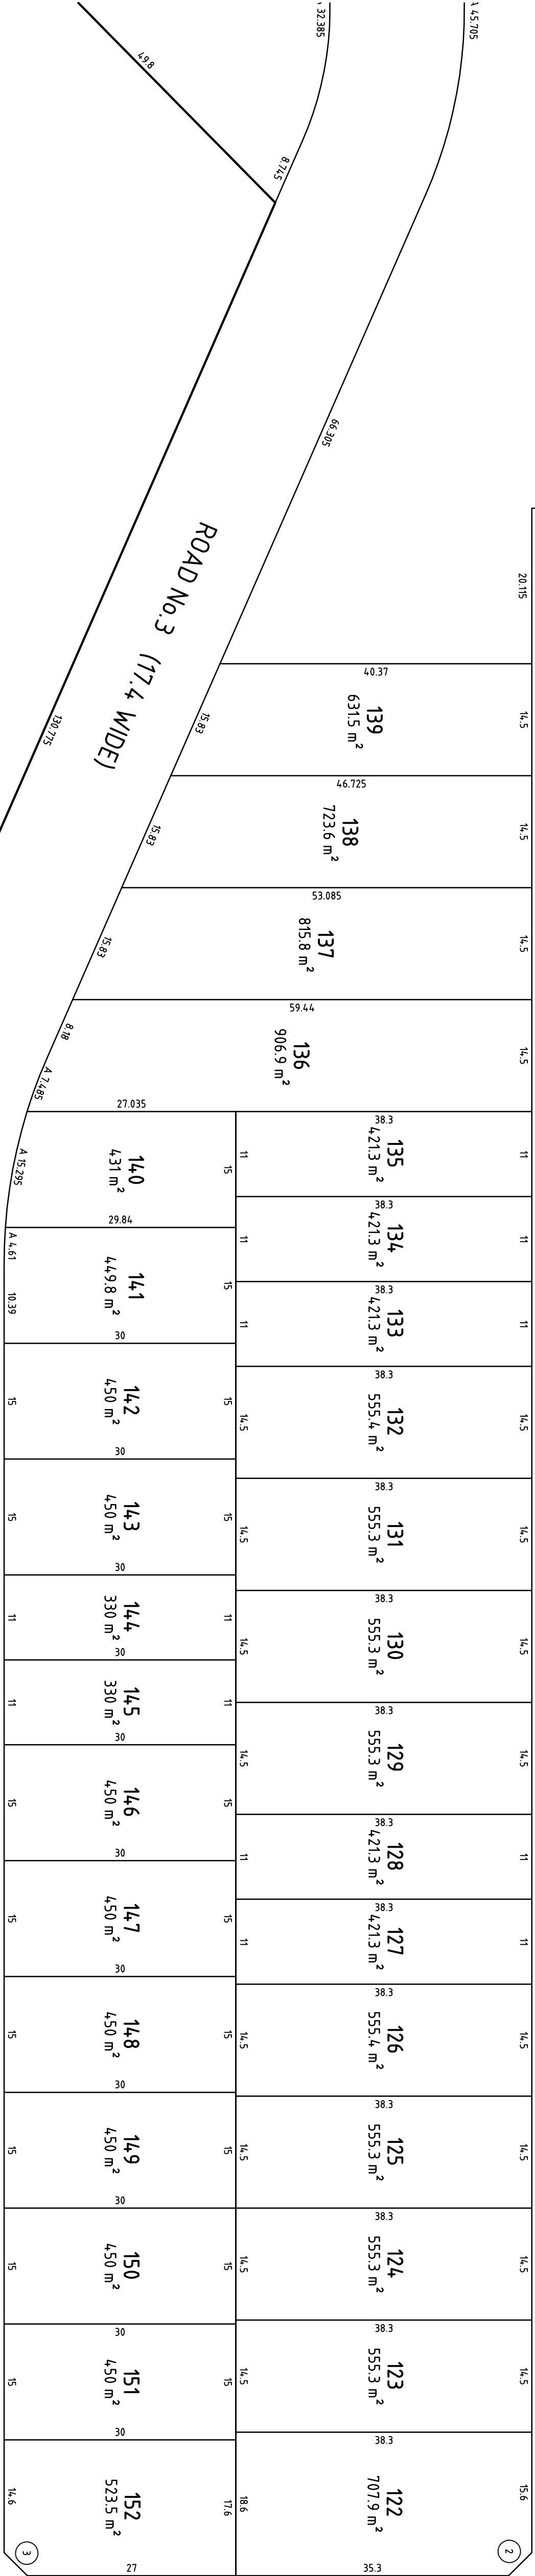


ROAD No.3 (17.4 WIDE)

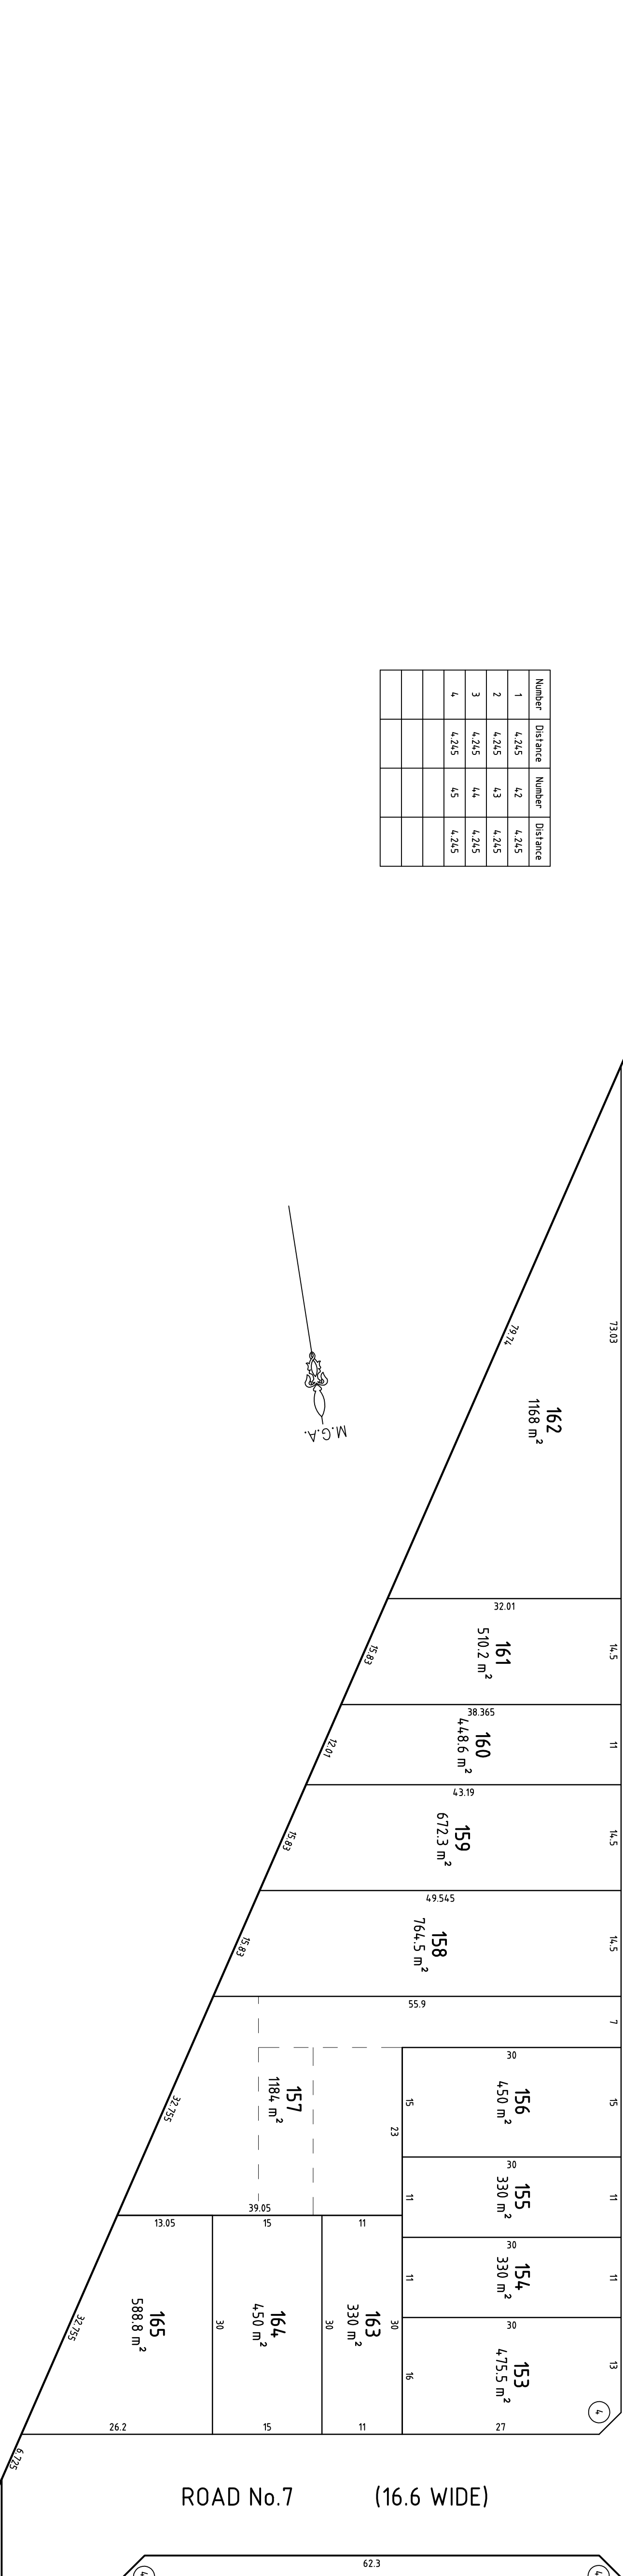

Number	Distance	Number	Distance
1	4.245	42	4.245
2	4.245	43	4.245
3	4.245	44	4.245
4	4.245	45	4.245

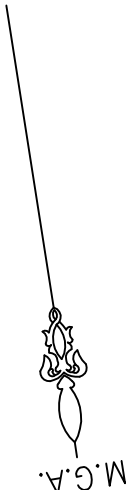

THIS DRAWING AND THE DESIGN SHOWN HEREON IS THE PROPERTY OF CARDNO (NSW) PTY LTD AND SHALL NOT BE COPIED OR REPRODUCED IN WHOLE OR IN PART, IN ANY FORM, WITHOUT THE WRITTEN PERMISSION OF CARDNO (NSW) PTY LTD. SYDNEY, AUSTRALIA. ANY SHALL BE LIABLE FOR THE COST OF ANY REVISIONS AND FOR THE COST OF ANY REVISIONS TO THE DESIGN.									
Rev	DATE	PROJECT APPLICATION ISSUE		REVISIONS		Dwn	Cn	Ck	Ct
		A	13-11-2009	B	24-11-2009				

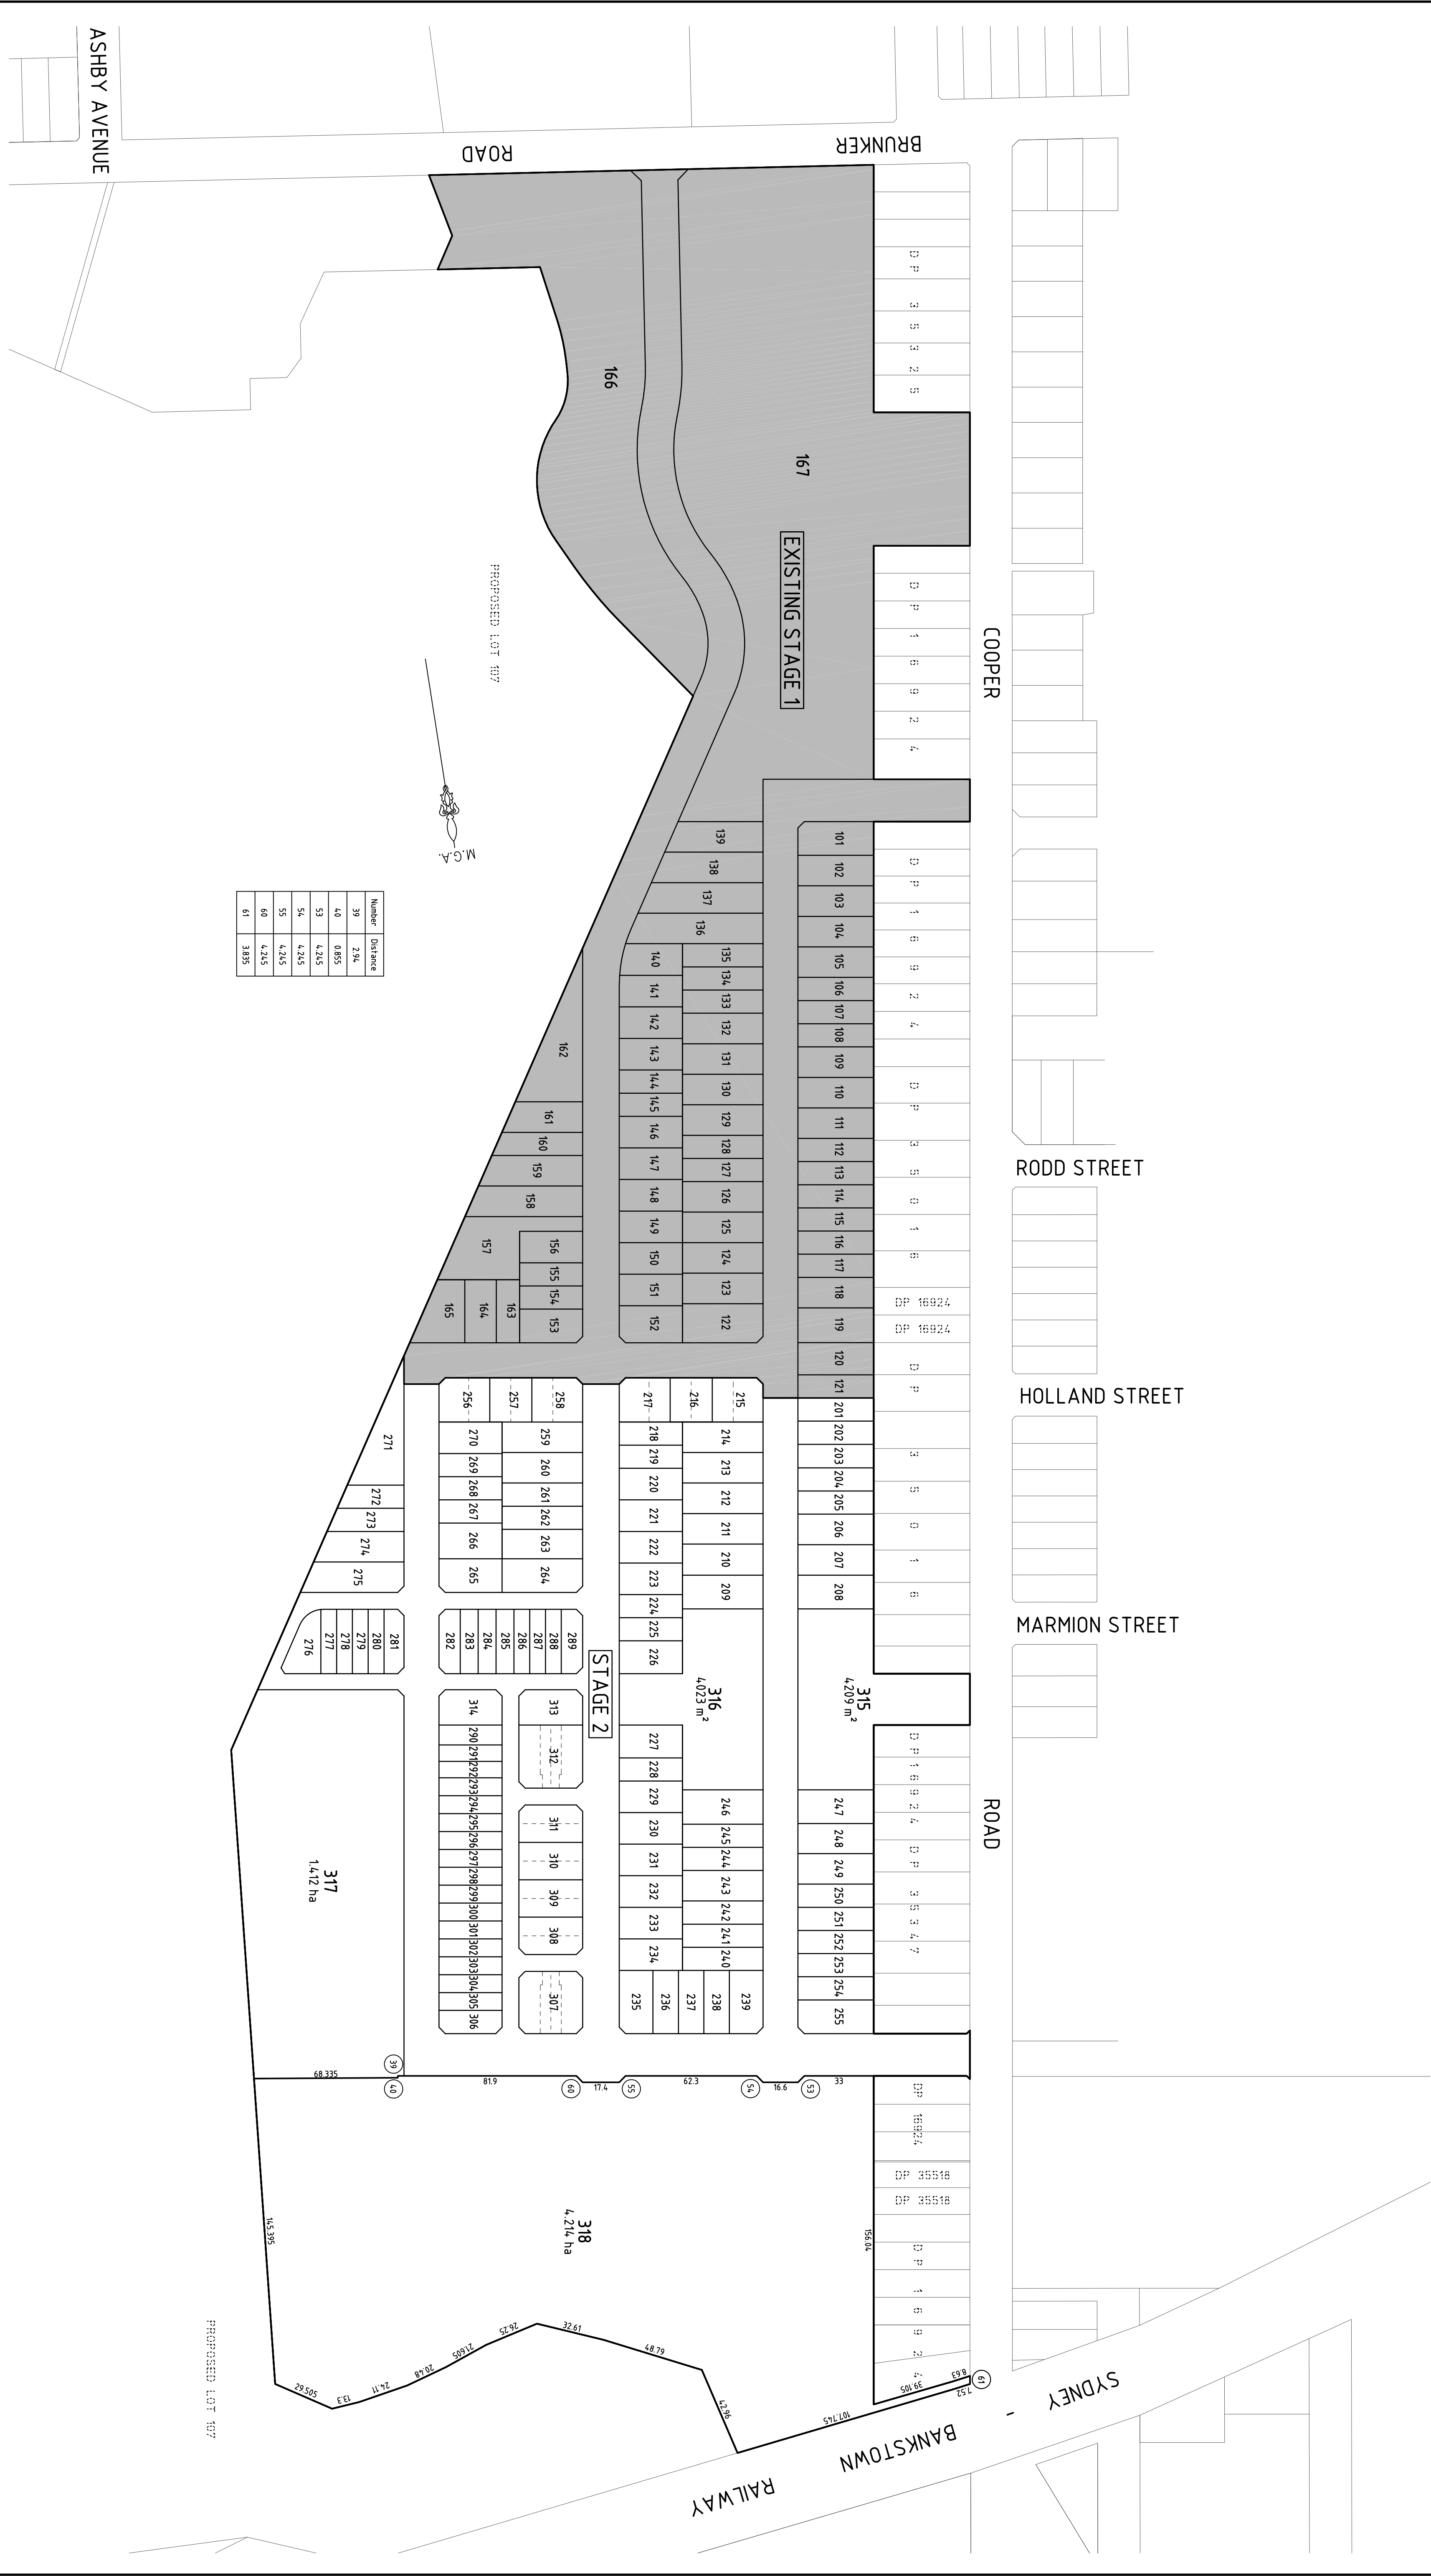

Rev

DATE

12th NOVEMBER 2009

DRAWING No:

600246 SA-201

Rev

DATE

12th NOVEMBER 2009

DRAWING No:

600246 SA-201

LANDCOM

SHEET 1 OF 3

Cardno (NSW) Pty Ltd

ABN: 95 001 145 035
Level 3, 310 Pacific Highway,
Gordon NSW 2072 Australia
Phone (+61 2) 9498 7700
Fax (+61 2) 9498 3802
Email: sydney@cardnonsw.com.au

LANDCOM

PLAN OF PROPOSED STAGE 2 SUBDIVISION
OF PROPOSED LOT 106 IN A PROPOSED SUBDIVISION
AT COOPER ROAD, POTTS HILL
L. G. A. BANKSTOWN

DRAWN: C GIBSON

CHECKED: R CLARK

DATUM: N/A

ORIGIN OF LEVELS: N/A


CONTOUR INTERVAL: N/A

SCALE: 1:1500

A1

COOPER

ROAD

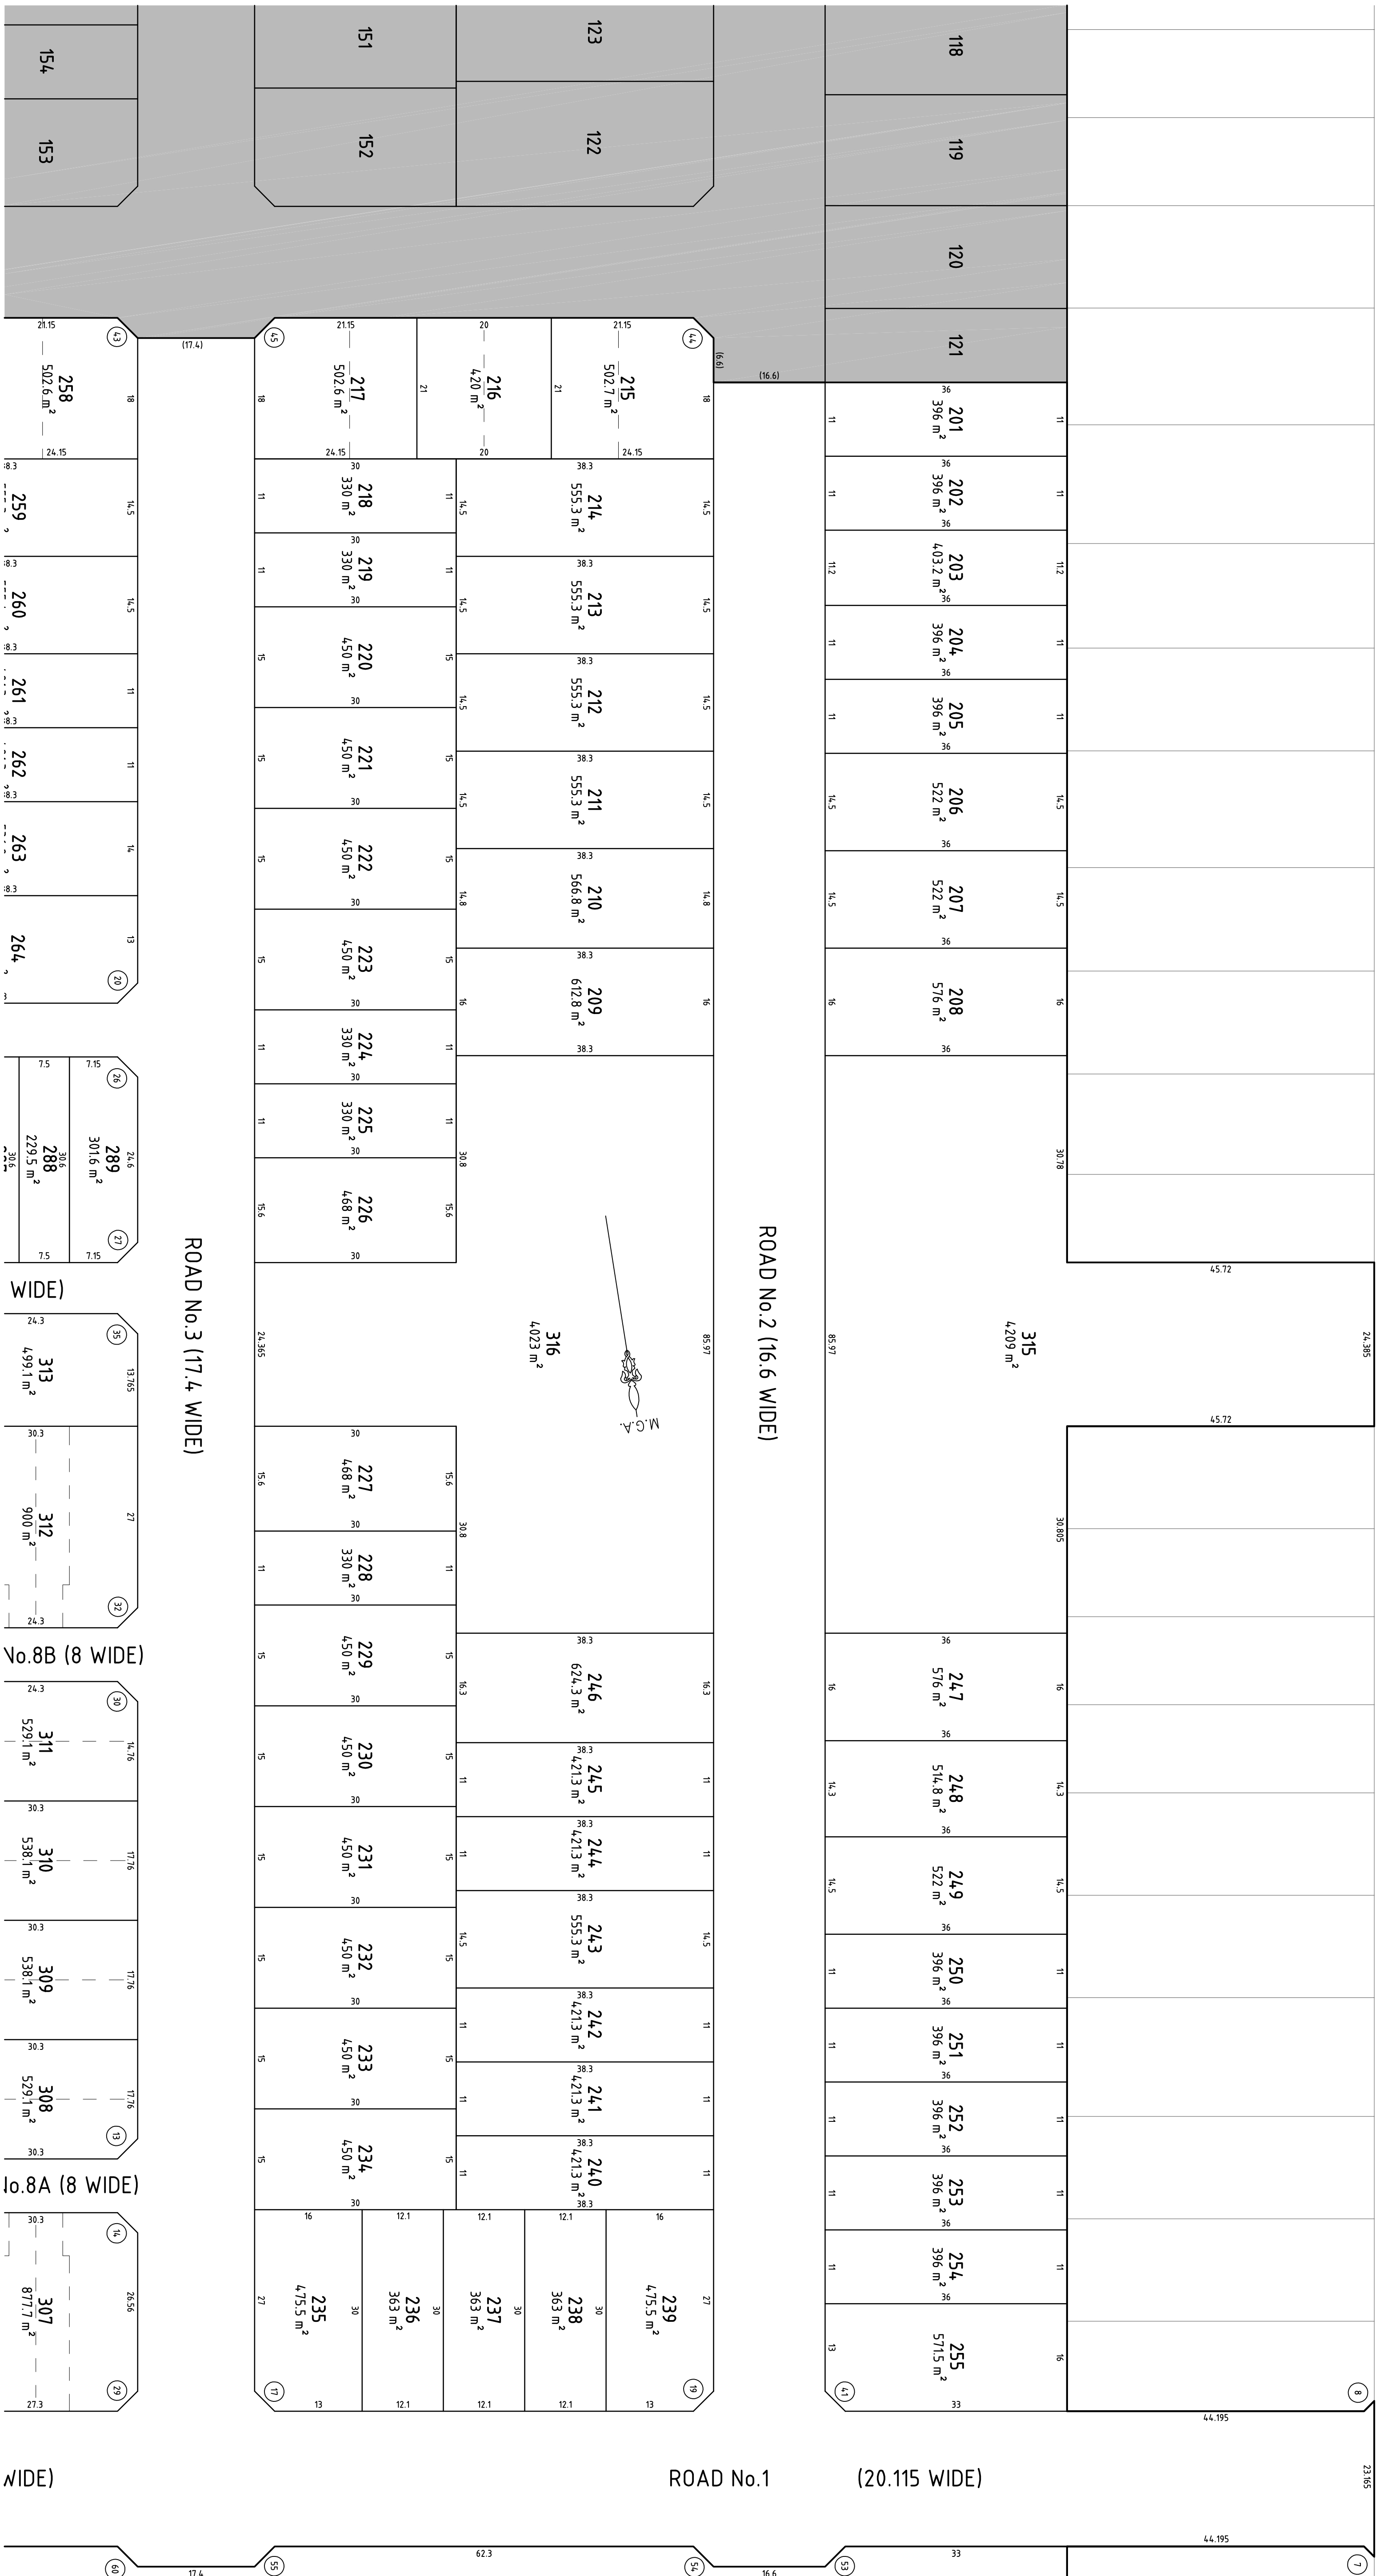

23.165

NIDE)

Number	Distance	Number	Distance
7	2.155	4.4	4.245
8	2.155	4.5	4.245
17	4.245	5.3	4.245
19	4.245	5.4	4.245
4.1	4.245	5.5	4.245

THIS DRAWING AND THE DESIGN SHOWN HEREON IS THE PROPERTY OF CARDNO (NSW) PTY LTD AND SHALL NOT BE COPIED OR REPRODUCED IN PART OR IN WHOLE IN ANY FORM WITHOUT THE WRITTEN PERMISSION OF CARDNO (NSW) PTY LTD, SYDNEY, AUSTRALIA, AND SHALL BE USED ONLY BY THE CLIENT OF CARDNO (NSW) PTY LTD FOR THE PROJECT FOR WHICH IT WAS PROVIDED.

[illegible]

DRAWN: C GIBSON

CHECKED: R CLARK

DATUM:	N/A
--------	-----

ORIGIN OF LEVELS: N/A

CONTOUR INTERVAL: N/A

SCALE: 1:500

Cardno (NSW) Pty Ltd

ABN: 95 001 145 035

Level 3, 910 Pacific Highway,
Gordon NSW 2072 Australia

Phone (+61 2) 9496 7700

Fax: (+61 2) 9439 3902
 Email: sydney@cardno.com.au

LANDCOM

PLAN OF PROPOSED STAGE 2 SUBDIVISION

LEARN TO USE SINGLE SUBDIVISION

OF PROPOSED LOT 106 IN A PROPOSED SUBDIVISION

AI COOPER ROAD, POPLIS HILL

L.G.A. BANKSTOWN


DATE: 12th NOVEMBER 2009

DRAWING No:

600246 SA-202

SHEET 2 OF 3

Rev

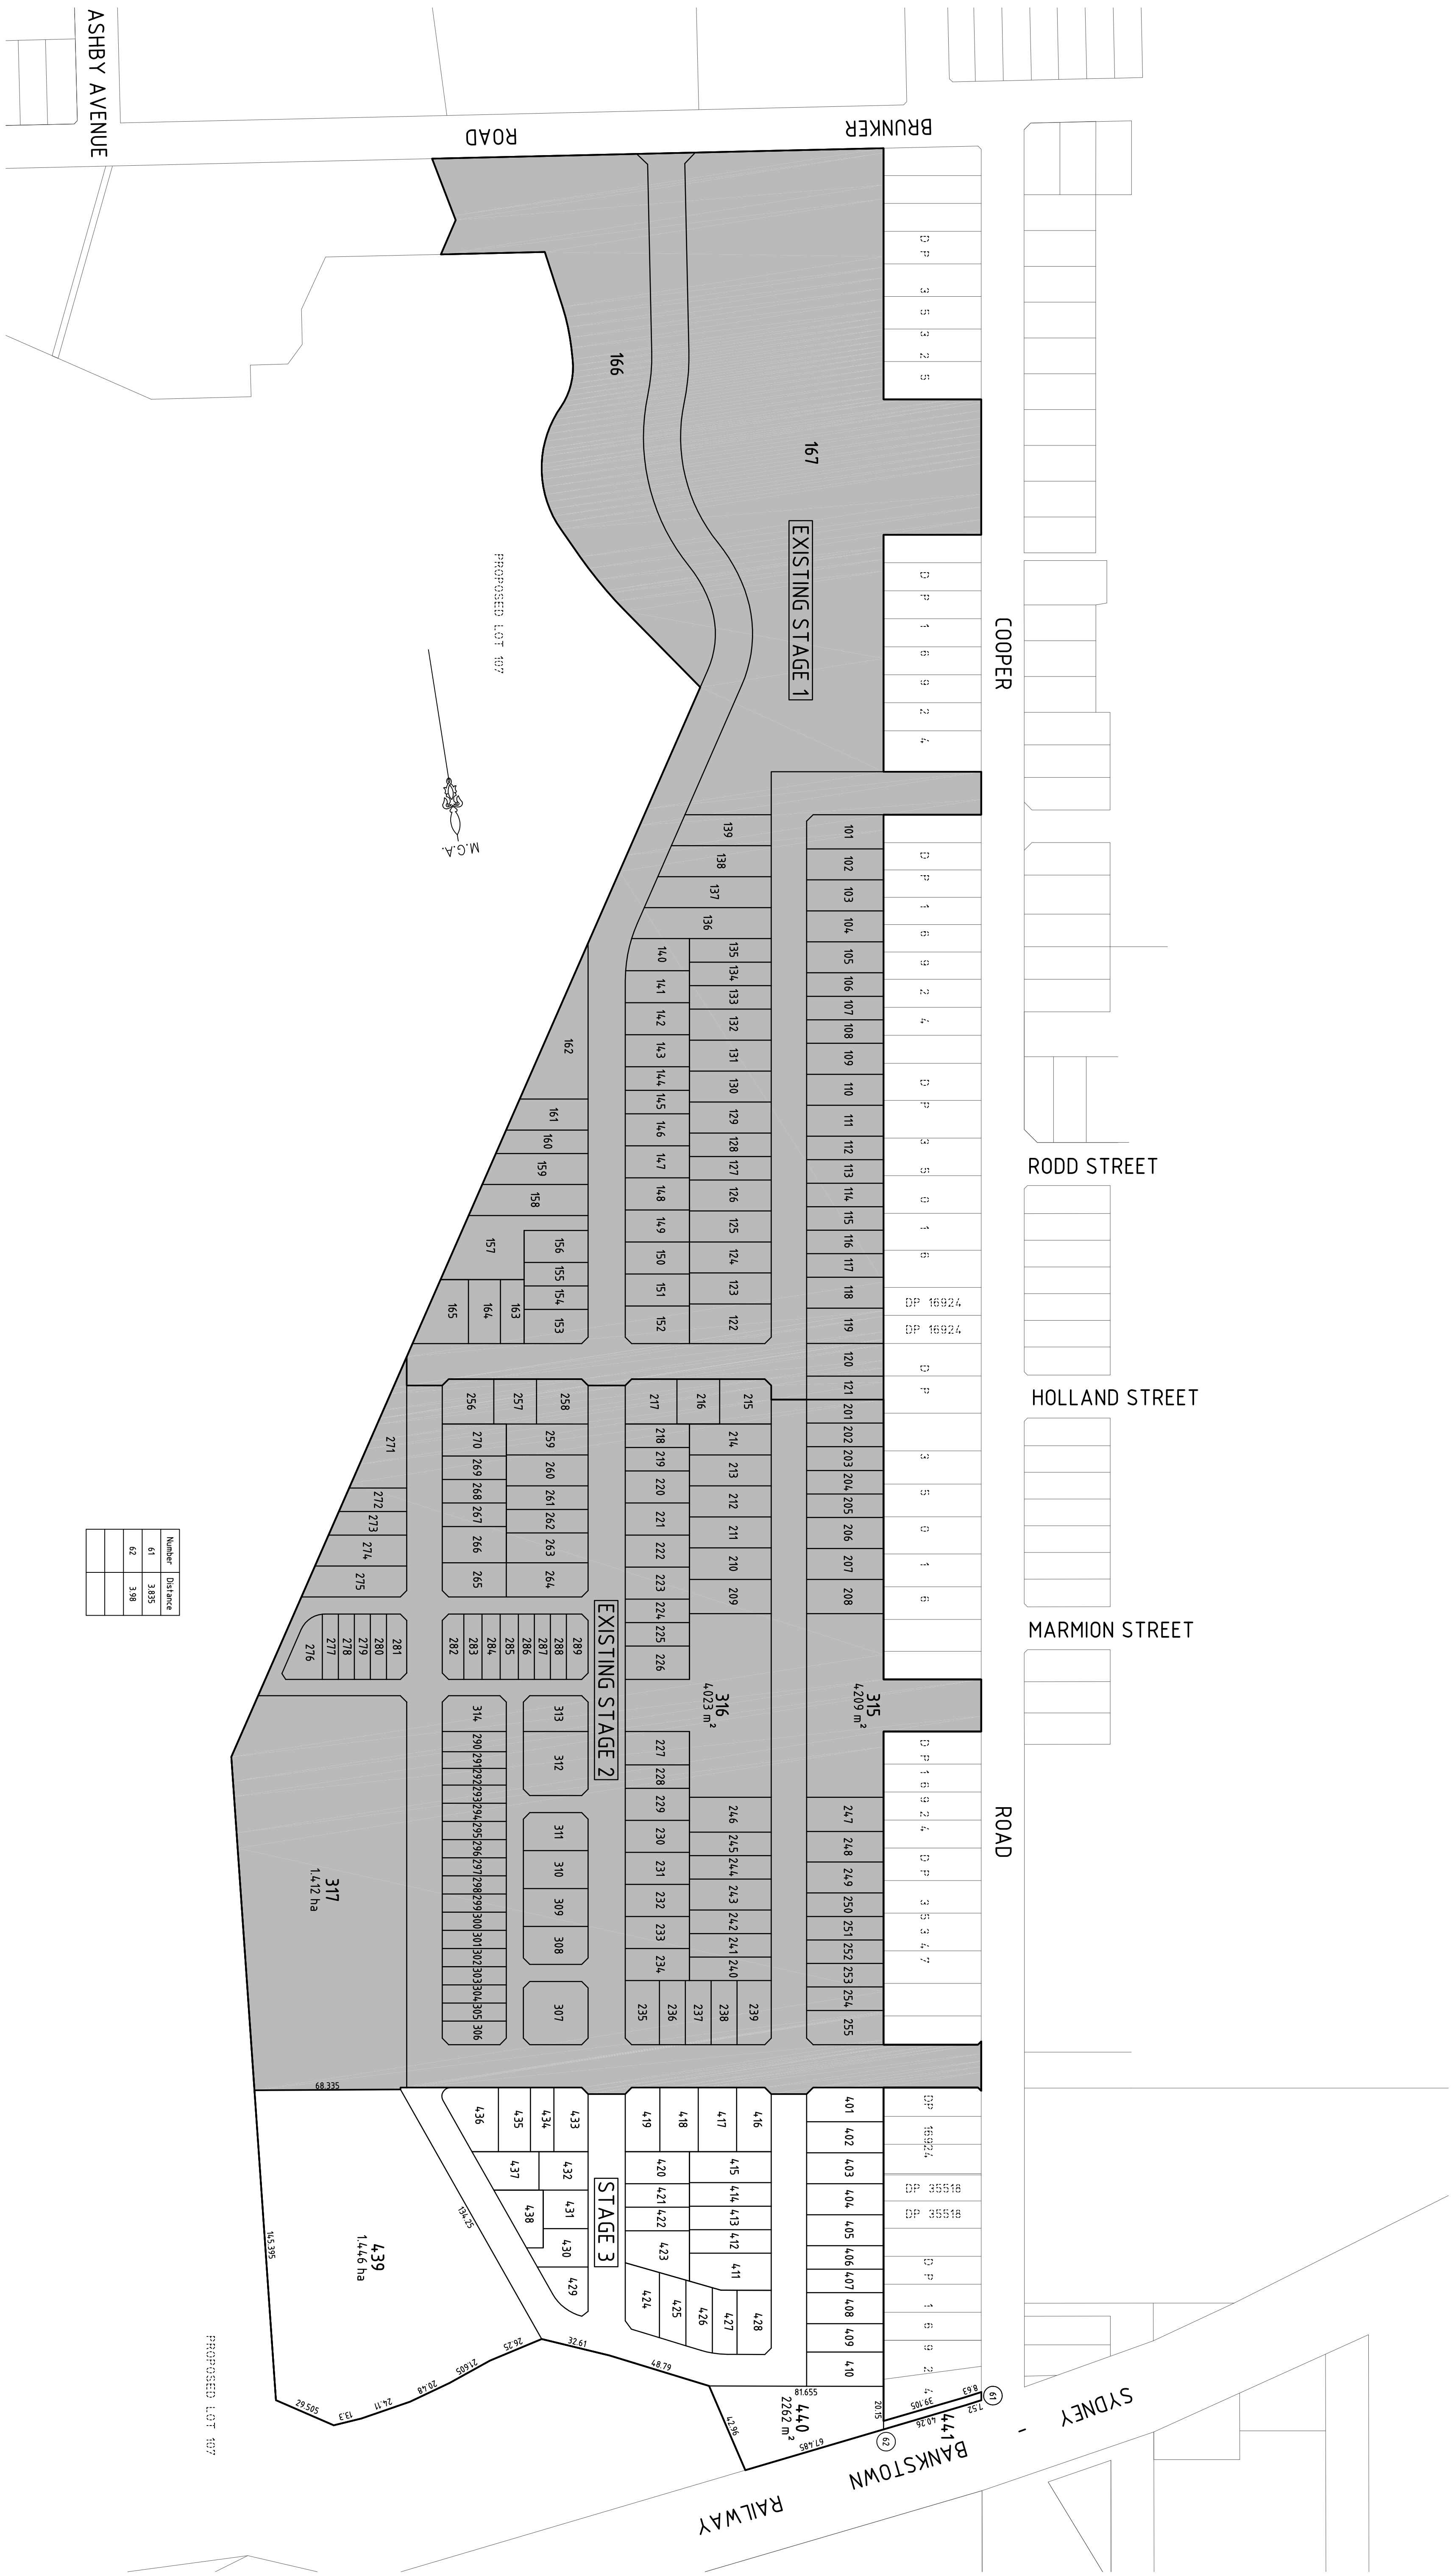

Number	Distance
61	3.835
62	3.98

[illegible]

DRAWN:	C. GIBSON	A1
CHECKED:	R. CLARK	
DATUM:	N/A	
ORIGIN OF LEVELS:	N/A	
CONTOUR INTERVAL:	N/A	
SCALE:	1:1500	

 **Cardno**

Cardno (NSW) Pty Ltd

ABN: 95 001 145 035
Level 3, 910 Pacific Highway,
Gordon NSW 2072 Australia
Phone (+61 2) 9498 7700
Fax (+61 2) 9498 7800
Email: sydney@cardno.com.au

LANDCOM		SHEET 1 OF 3	
PLAN OF PROPOSED STAGE 3 SUBDIVISION OF PROPOSED LOT 106 IN A PROPOSED SUBDIVISION AT COOPER ROAD, POTTS HILL L. G. A. BANKSTOWN		DATE: 12TH NOVEMBER 2009 DRAWING No: 600246 SA-301	Rev B

Number	Distance
53	4,245
54	4,245
55	4,245
57	4,235
58	4,235
61	3,885



THIS DRAWING AND THE DESIGN SHOWN HEREON IS THE PROPERTY OF CARDNO (NSW) PTY LTD AND SHALL NOT BE COPIED OR REPRODUCED IN WHOLE OR IN PART WITHOUT THE WRITTEN PERMISSION OF CARDNO (NSW) PTY LTD, SYDNEY, AUSTRALIA, AND SHALL BE VALID FOR THE DESIGN AND CONSTRUCTION OF THE PROPOSED SUBDIVISION ONLY.				
B	24-11-2009	MINOR AMENDMENTS	C.G.	R.C.
A	13-11-2009	PROJECT APPLICATION ISSUE	C.G.	R.C.
Rev	DATE	REVISIONS	Des	Chk

DRAWN: C GIBSON

CHECKED: R CLARK

DATUM: N/A

ORIGIN OF LEVELS: N/A

CONTOUR INTERVAL: N/A

SCALE: 1:500

LANDCOM

Cardno (NSW) Pty Ltd

ABN: 95 001 145 035
Level 3, 310 Pacific Highway,
Gordon NSW 2072 Australia
Phone (+61 2) 9448 7700
Fax (+61 2) 9448 3802
Email: sydney@cardnonsw.com.au

Cardno

LANDCOM

PLAN OF PROPOSED STAGE 3 SUBDIVISION
OF PROPOSED LOT 106 IN A PROPOSED SUBDIVISION
AT COOPER ROAD, POTTS HILL
L. G. A. BANKSTOWN

DATE: 12th NOVEMBER 2009


DRAWING No: 600246 SA-302

SHEET 2 OF 3

Rev

Number	Distance
39	2.94
40	0.855
55	4.245
57	4.225
59	3.705
60	4.245

M.C.A.

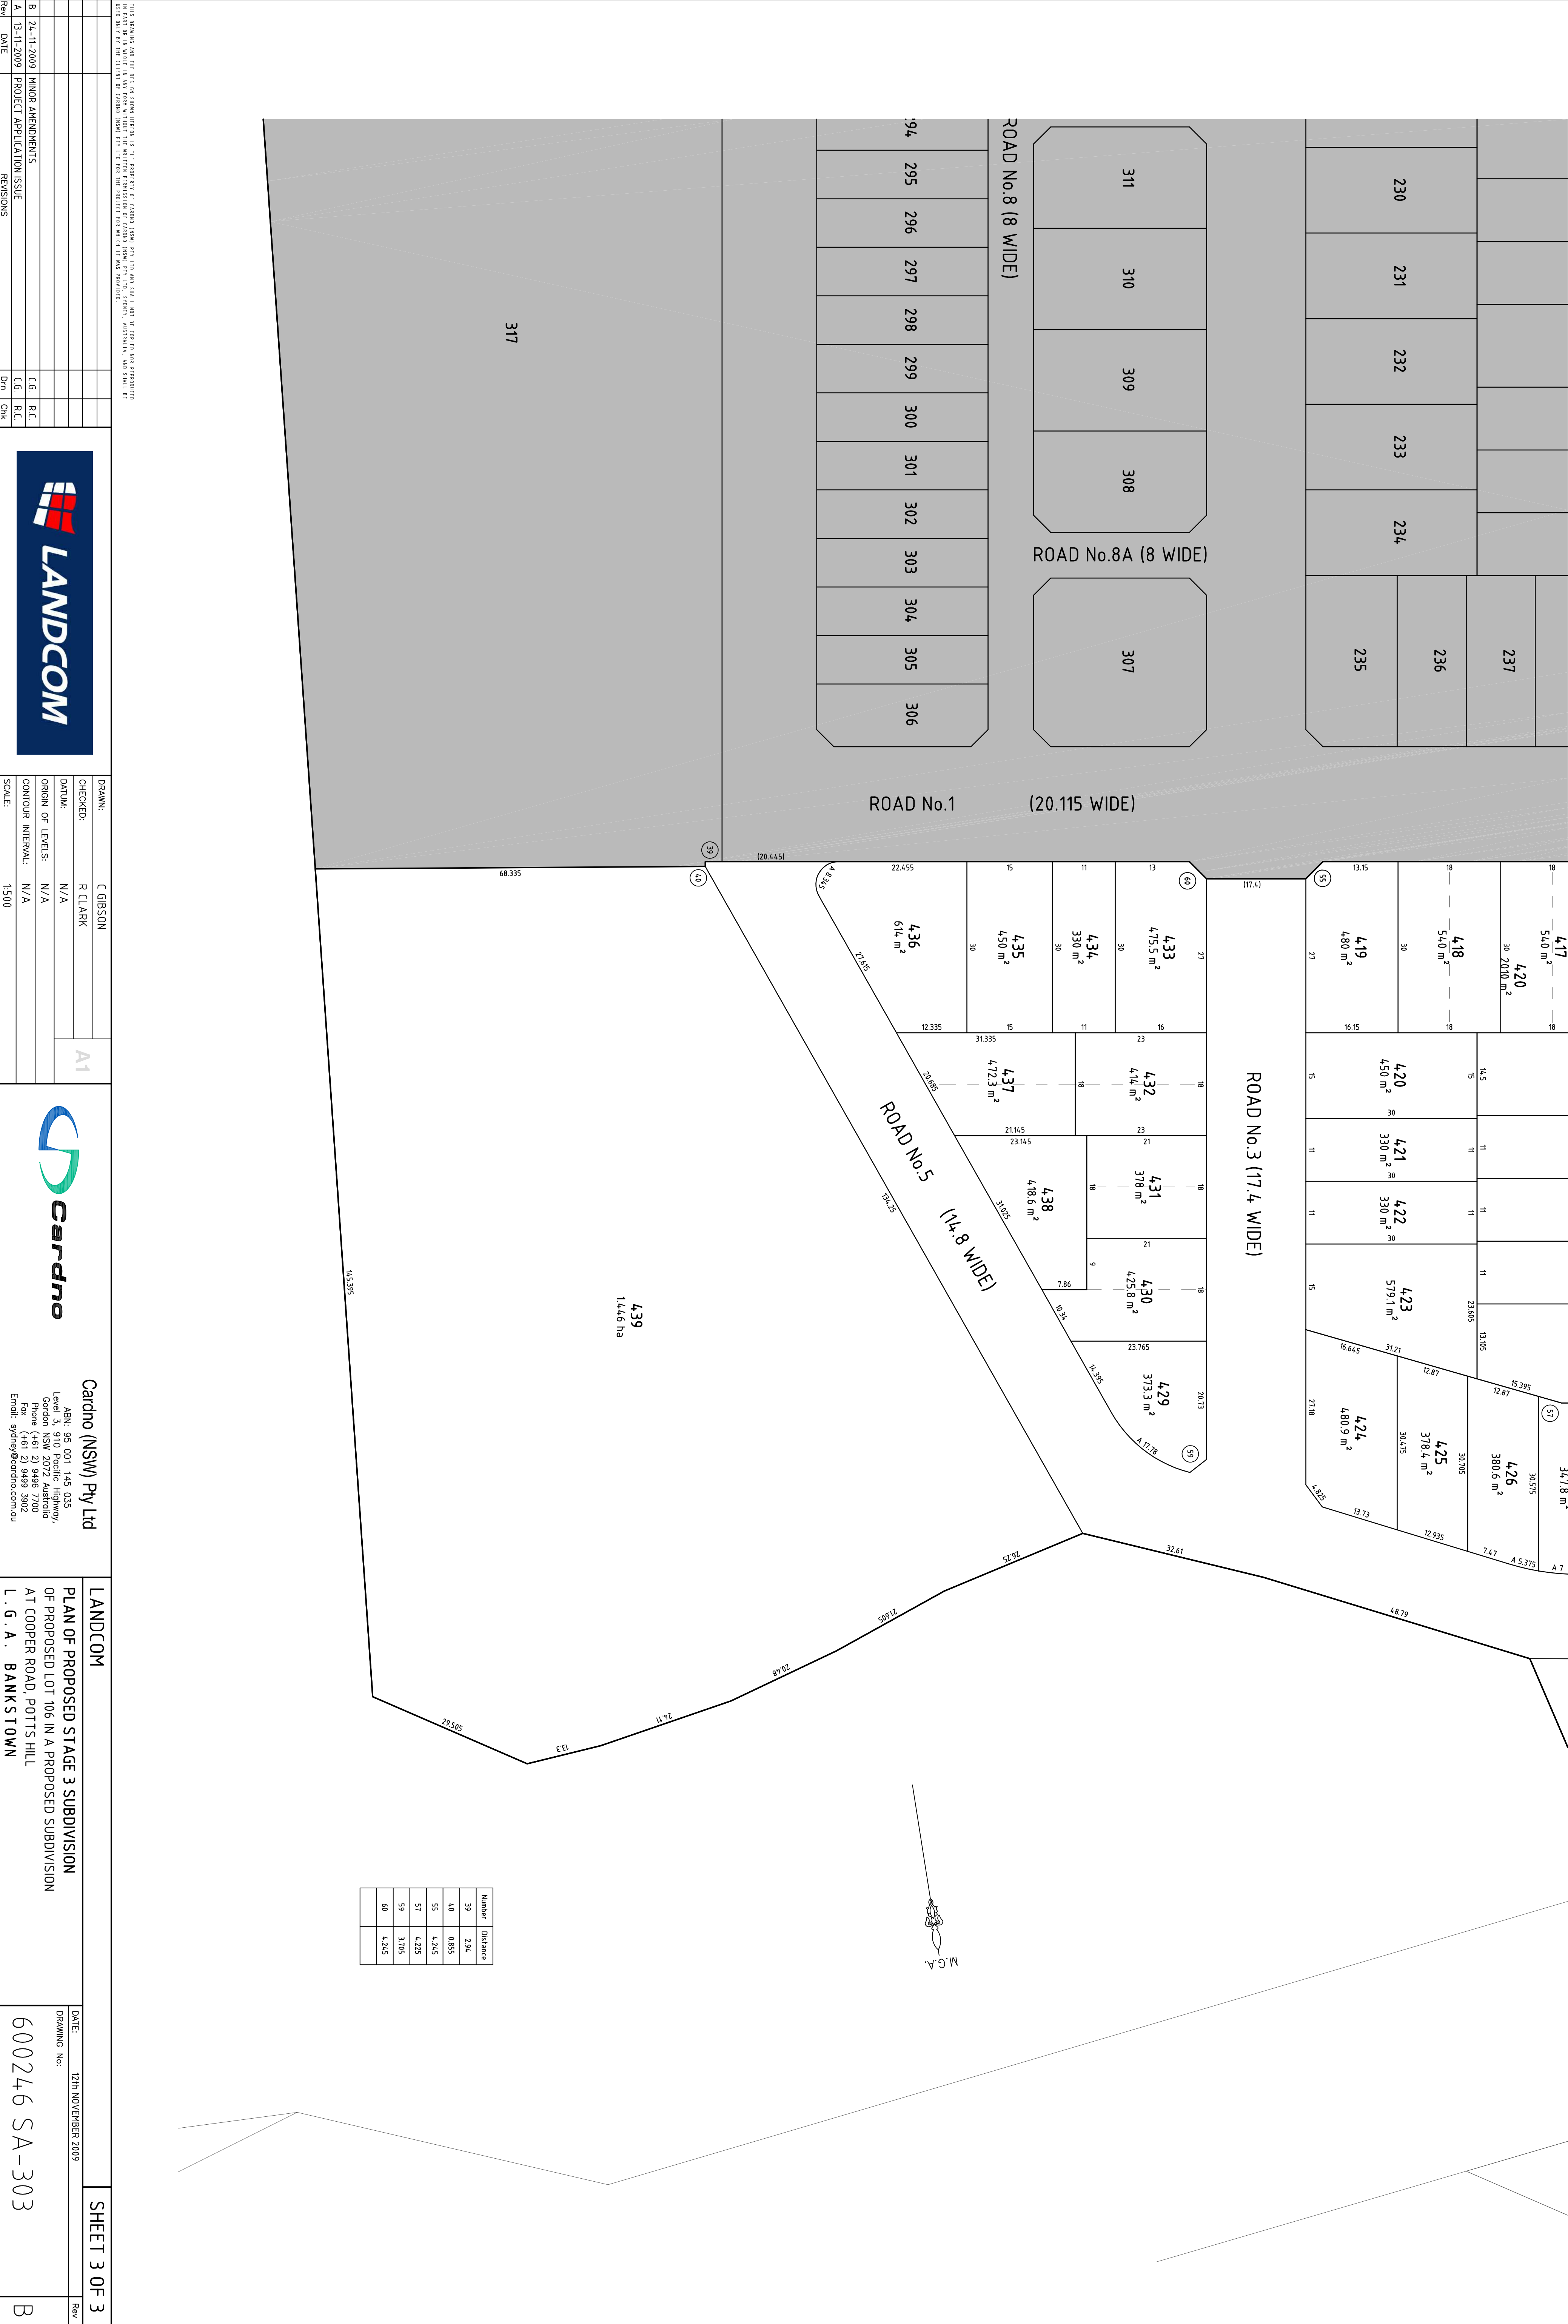

THIS DRAWING AND THE DESIGN SHOWN HEREON IS THE PROPERTY OF CARDNO (NSW) PTY LTD AND SHALL NOT BE COPIED OR REPRODUCED IN WHOLE OR IN PART, IN ANY FORM, WITHOUT THE WRITTEN PERMISSION OF CARDNO (NSW) PTY LTD. ANY SUCH VIOLATION SHALL BE AT THE OFFENDER'S RISK AND WITHOUT LIABILITY TO CARDNO (NSW) PTY LTD.				
B	24-11-2009	MINOR AMENDMENTS	C.G.	R.C.
A	13-11-2009	PROJECT APPLICATION ISSUE	C.G.	R.C.
Rev	DATE	REVISIONS	Des	Chk



DRAWN:	C GIBSON
CHECKED:	R CLARK
DATUM:	N/A
ORIGIN OF LEVELS:	N/A
CONTOUR INTERVAL:	N/A
SCALE:	1:500



Cardno (NSW) Pty Ltd
ABN: 95 001 145 035
Level 3, 310 Pacific Highway,
Gordon NSW 2072 Australia
Phone (+61 2) 9448 7700
Fax (+61 2) 9449 3802
Email: sydney@cardnonsw.com.au

LANDCOM
PLAN OF PROPOSED STAGE 3 SUBDIVISION
OF PROPOSED LOT 106 IN A PROPOSED SUBDIVISION
AT COOPER ROAD, POTTS HILL
L. G. A. BANKSTOWN

DATE: 12th NOVEMBER 2009
DRAWING No: 600246 SA-303

SHEET 3 OF 3

Rev