


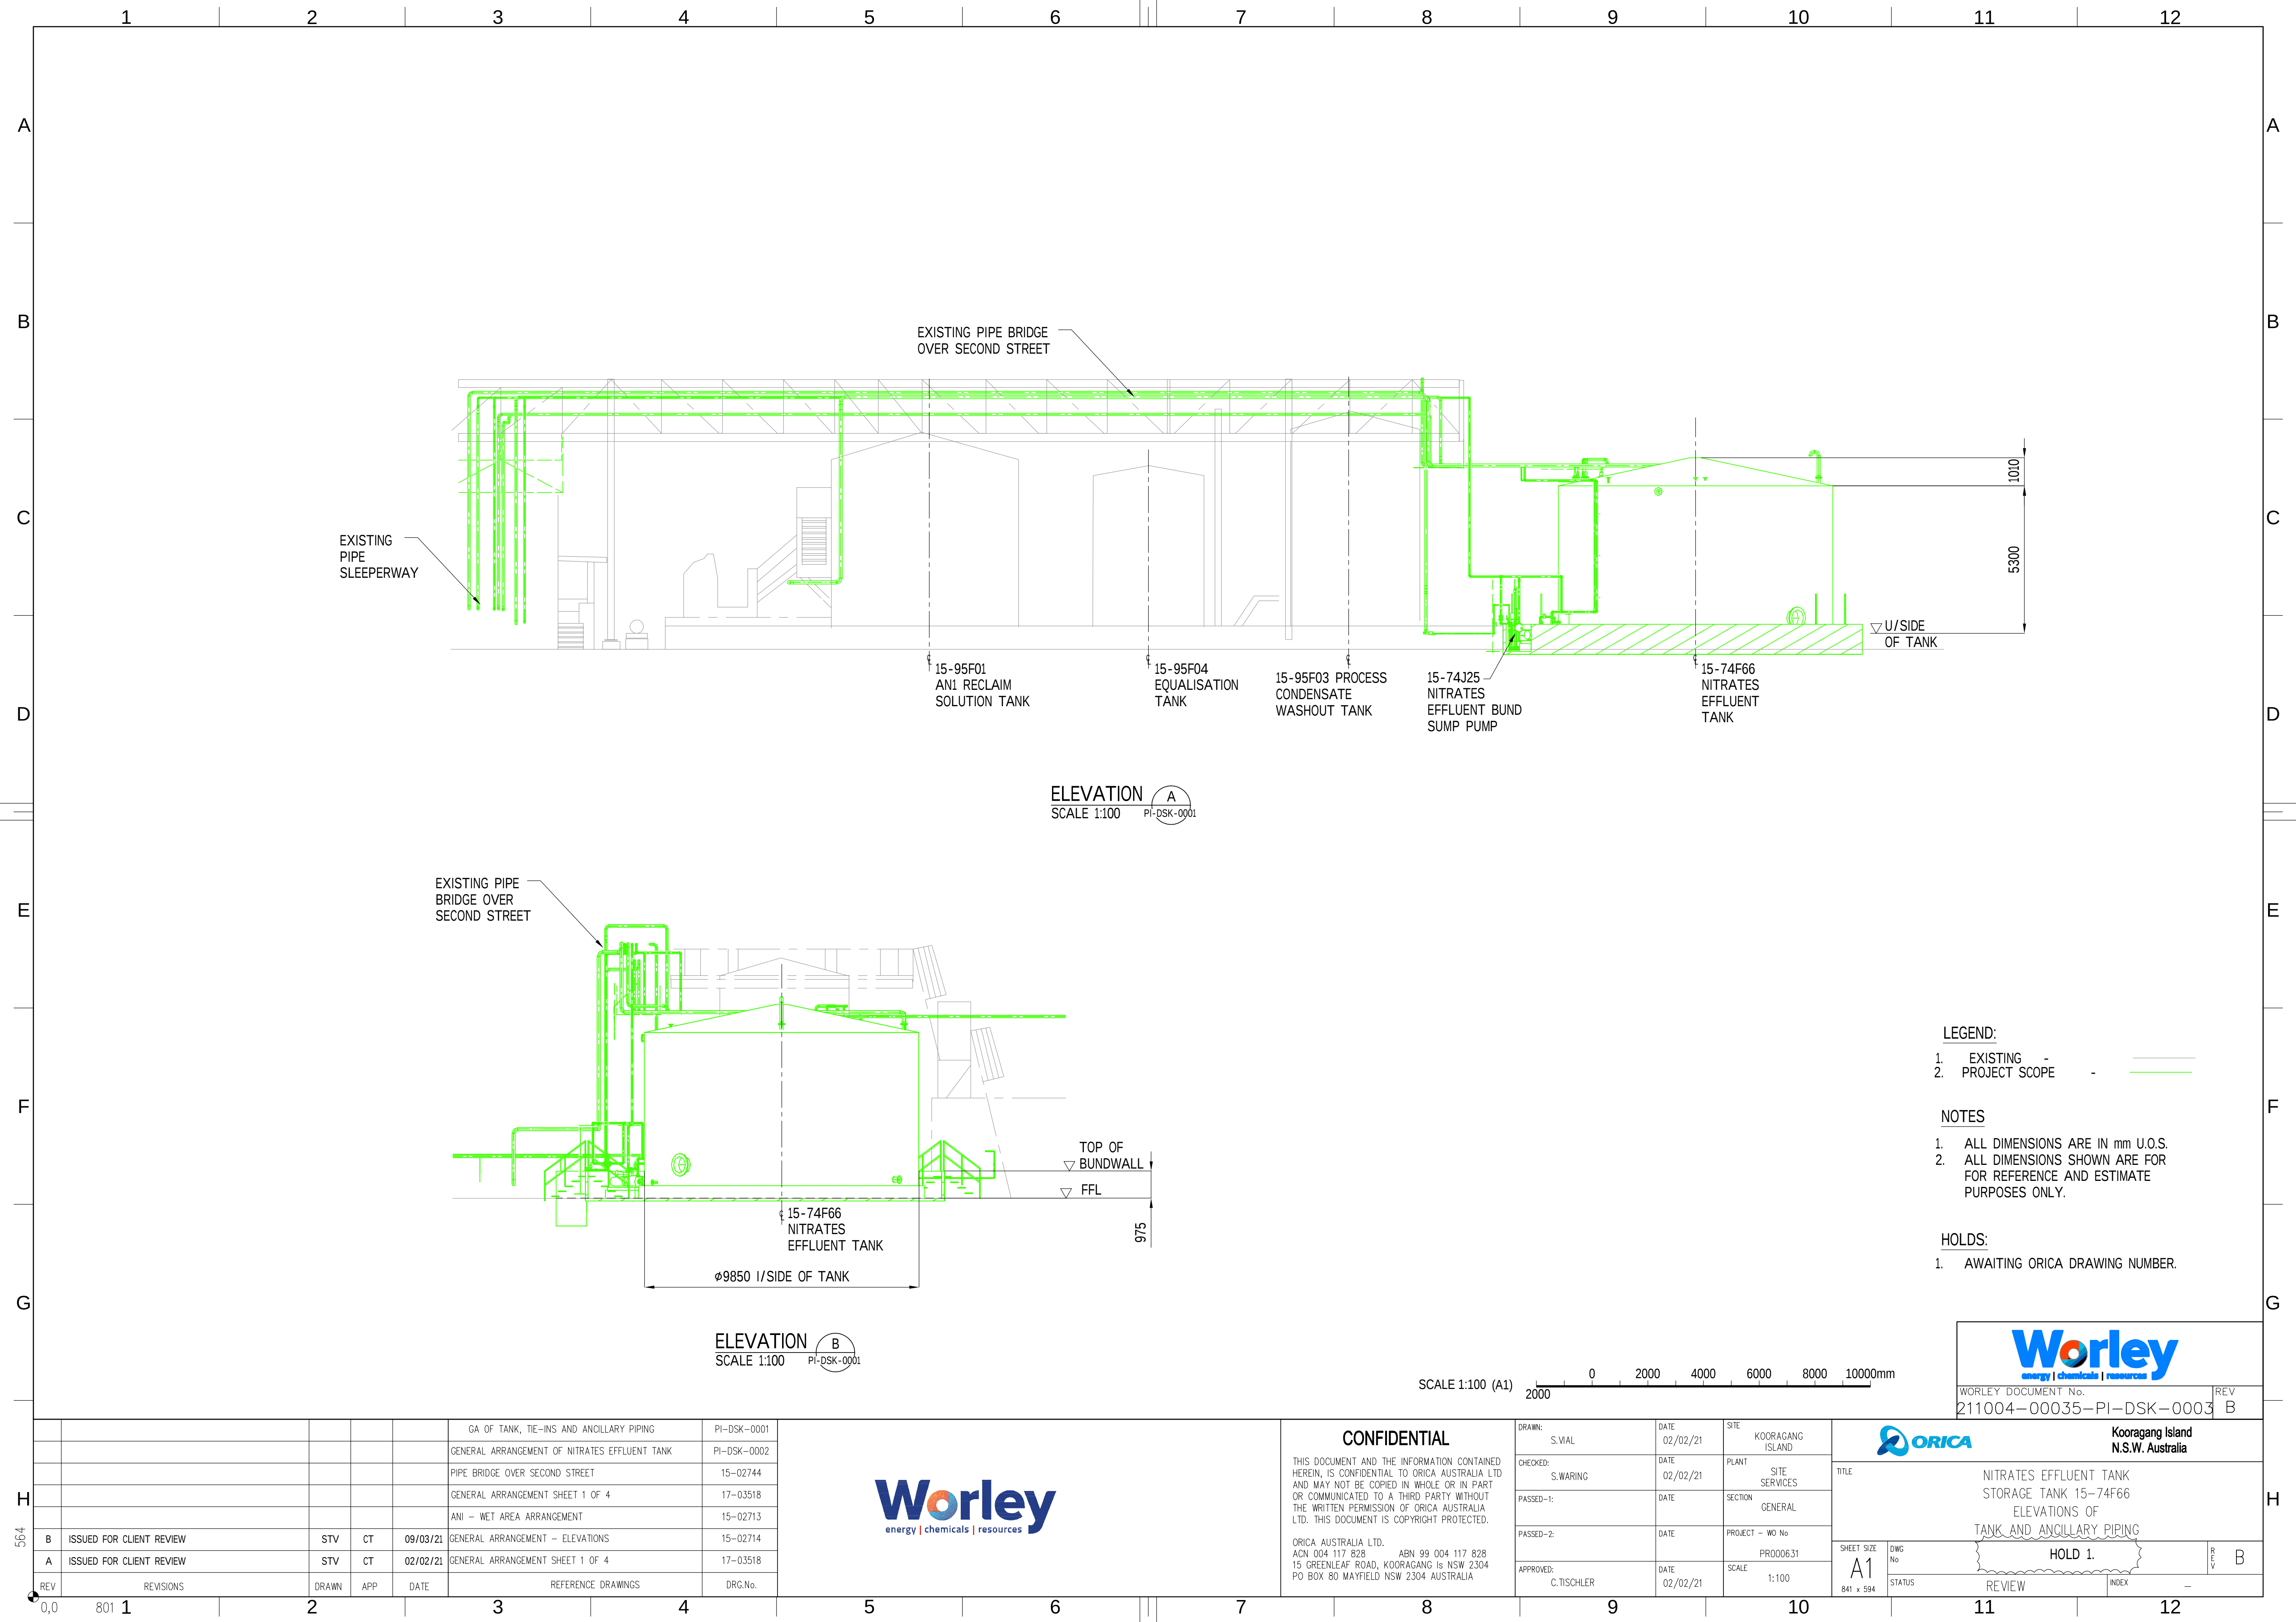

- LEGEND:
- 1. EXISTING -
 - 2. PROJECT SCOPE -

- NOTES
- 1. ALL DIMENSIONS ARE IN mm U.O.S.
 - 2. ALL DIMENSIONS SHOWN ARE FOR FOR REFERENCE AND ESTIMATE PURPOSES ONLY.

- HOLDS:
- 1. AWAITING ORICA DRAWING NUMBER.



energy | chemicals | resources

WORLEY DOCUMENT No.

211004-00035-PI-DSK-0003

REV

B



Kooragang Island
N.S.W. Australia

TITLE

NITRATES EFFLUENT TANK
STORAGE TANK 15-74F66
ELEVATIONS OF
TANK AND ANCILLARY PIPING

SHEET SIZE

A1

841 x 594

DWG No

STATUS

REVIEW

INDEX

-

REV

B

					GA OF TANK, TIE-INS AND ANCILLARY PIPING	PI-DSK-0001
					GENERAL ARRANGEMENT OF NITRATES EFFLUENT TANK	PI-DSK-0002
					PIPE BRIDGE OVER SECOND STREET	15-02744
					GENERAL ARRANGEMENT SHEET 1 OF 4	17-03518
					ANI - WET AREA ARRANGEMENT	15-02713
B	ISSUED FOR CLIENT REVIEW	STV	CT	09/03/21	GENERAL ARRANGEMENT - ELEVATIONS	15-02714
A	ISSUED FOR CLIENT REVIEW	STV	CT	02/02/21	GENERAL ARRANGEMENT SHEET 1 OF 4	17-03518
REV	REVISIONS	DRAWN	APP	DATE	REFERENCE DRAWINGS	DRG.No.



CONFIDENTIAL

THIS DOCUMENT AND THE INFORMATION CONTAINED HEREIN, IS CONFIDENTIAL TO ORICA AUSTRALIA LTD AND MAY NOT BE COPIED IN WHOLE OR IN PART OR COMMUNICATED TO A THIRD PARTY WITHOUT THE WRITTEN PERMISSION OF ORICA AUSTRALIA LTD. THIS DOCUMENT IS COPYRIGHT PROTECTED.

ORICA AUSTRALIA LTD.
ACN 004 117 828 ABN 99 004 117 828
15 GREENLEAF ROAD, KOORAGANG IS NSW 2304
PO BOX 80 MAYFIELD NSW 2304 AUSTRALIA

DRAWN:	S.VIAL	DATE	02/02/21	SITE	KOORAGANG ISLAND
CHECKED:	S.WARING	DATE	02/02/21	PLANT	SITE SERVICES
PASSED-1:		DATE		SECTION	GENERAL
PASSED-2:		DATE		PROJECT - WO No	PRO00631
APPROVED:	C.TISCHLER	DATE	02/02/21	SCALE	1:100