



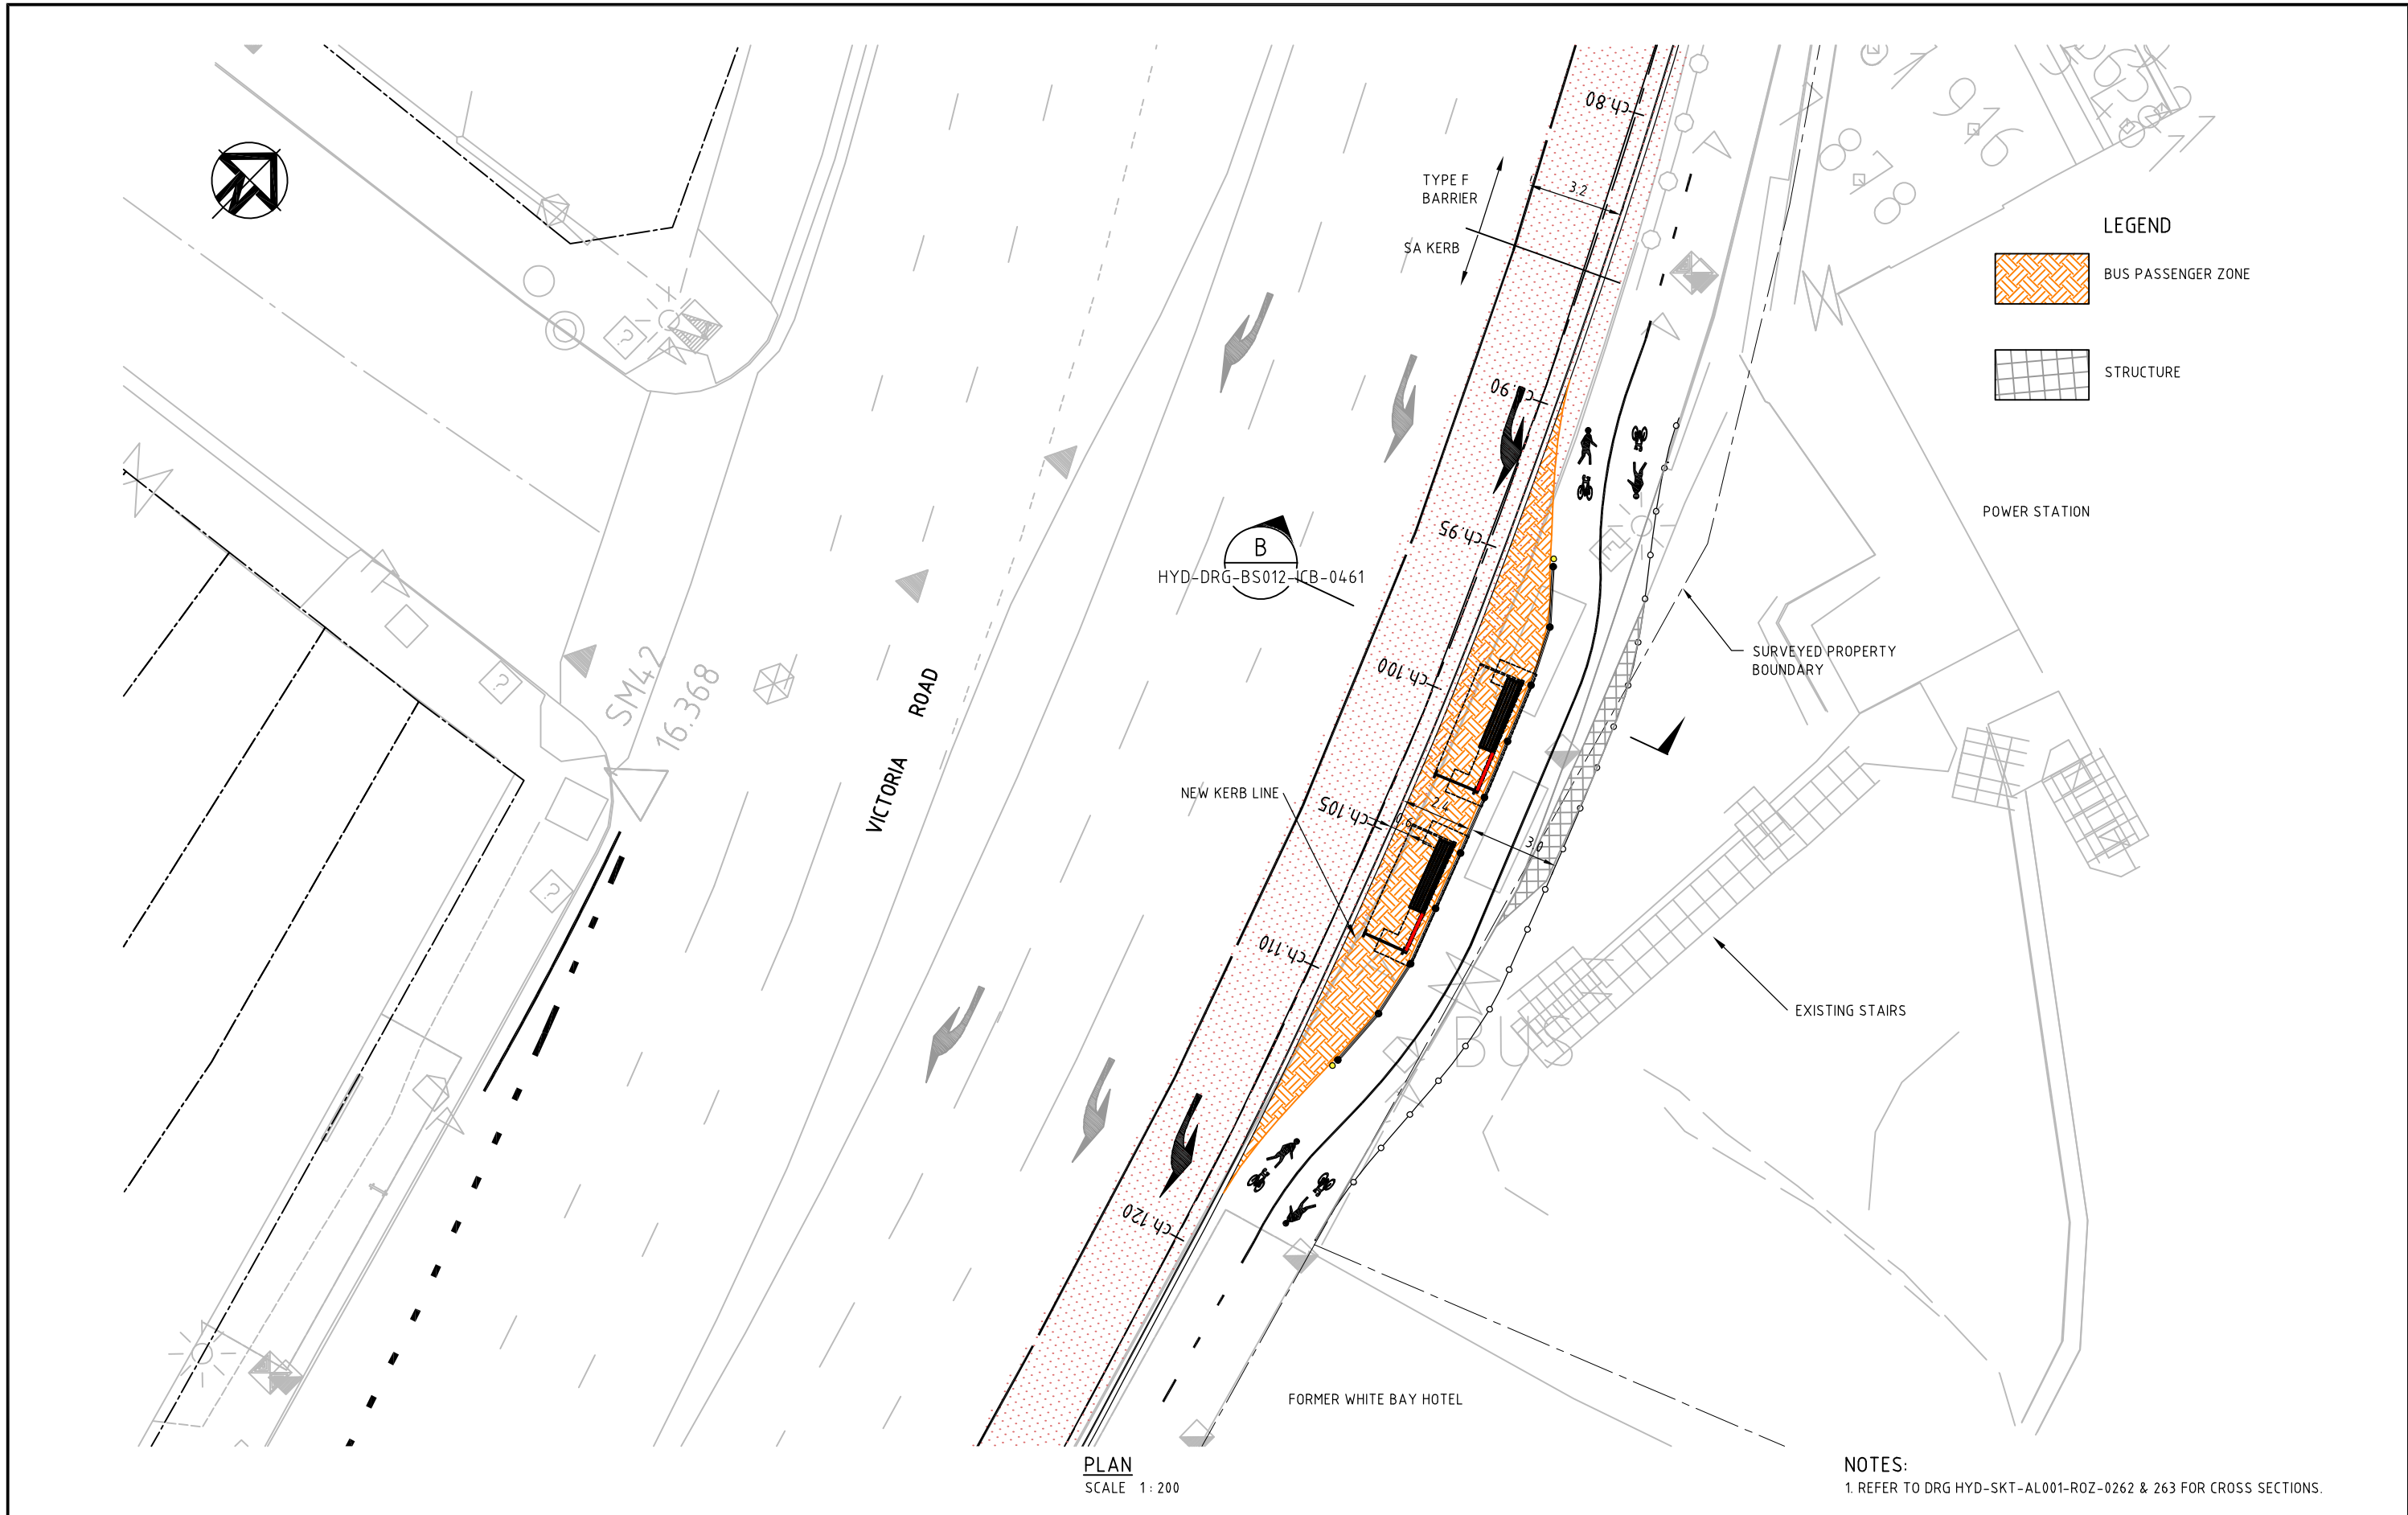

T1			
T1 FOR INFORMATION			
26-MAY-10 AS			
Issue	Description	Date	Approved

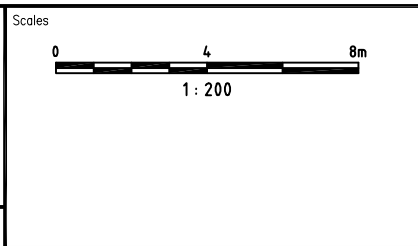

SKETCH

Status		TOC PHASE	
		NOT TO BE USED FOR CONSTRUCTION	
Original Size	A3		
		Date Printed 26 May 2010 - 07:03PM	
Filename:		HYD-SKT-AL001-ROZ-0261.dwg	




INNER WEST BUSWAY, ALONG VICTORIA ROAD			
ROZELLE			
WHITE BAY BUS STOP			
PLAN OPTION 8			
SHEET 1 OF 3			
Company	Type	Sketch No. (LOT-ZONE-NUMBER)	Issue
HYD	SKT	AL001 - ROZ - 0261	T1

R.L 0.0
CUT STRINGS

DESIGN
LEVELS

EXISTING
LEVELS

DESIGN
OFFSETS

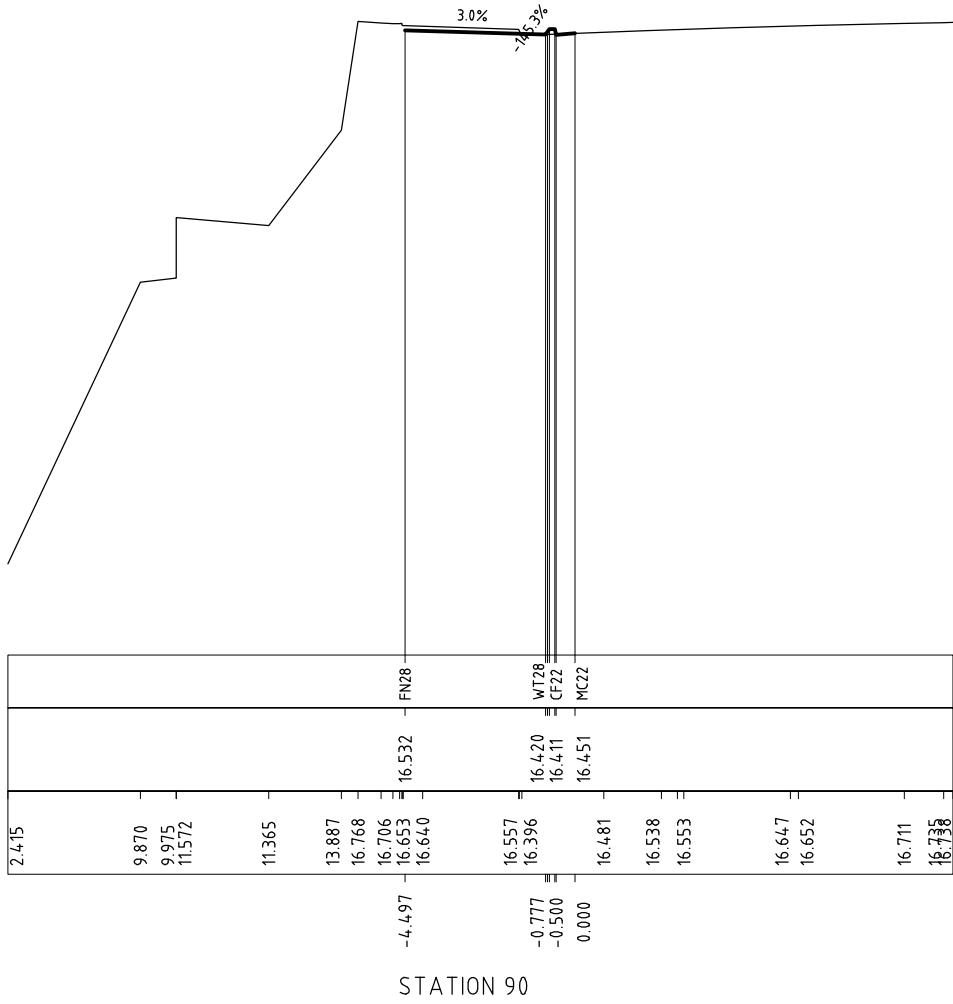


R.L 9.0
CUT STRINGS

DESIGN
LEVELS

EXISTING
LEVELS

DESIGN
OFFSETS

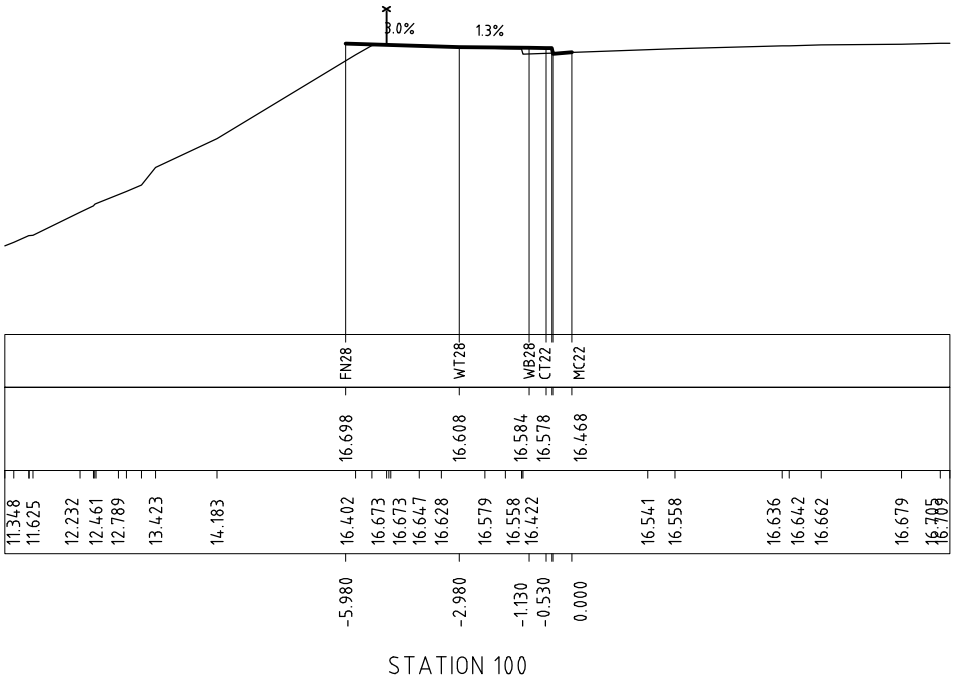


R.L 7.0
CUT STRINGS

DESIGN
LEVELS

EXISTING
LEVELS


DESIGN
OFFSETS

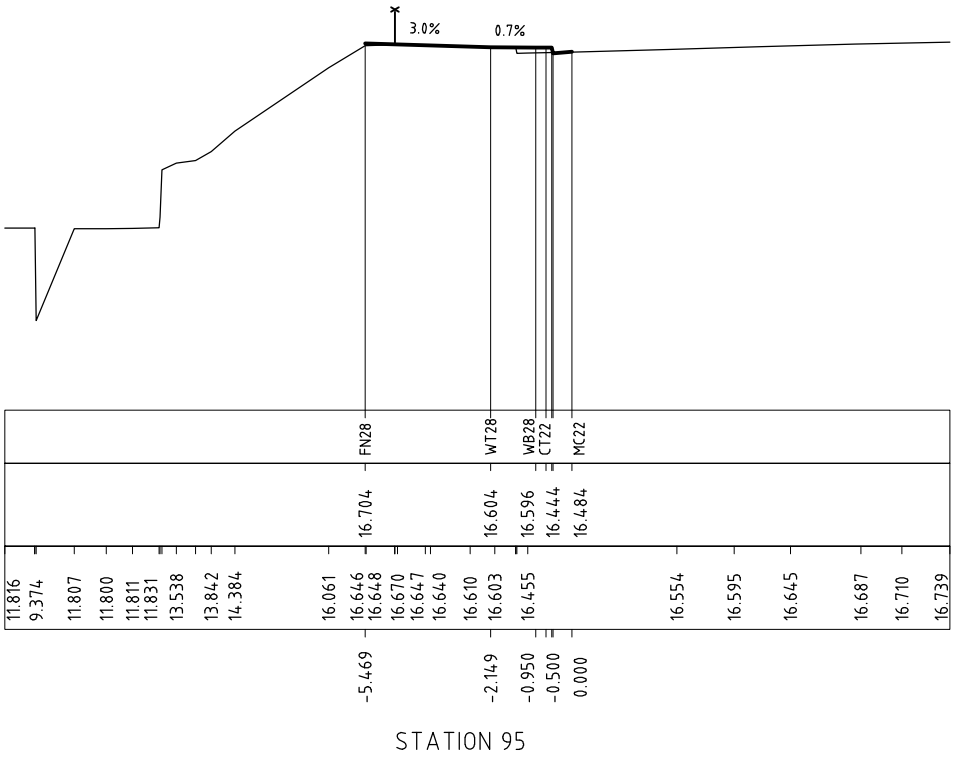

NOTES:
1. REFER TO DRG HYD-SKT-AL001-ROZ-0261 FOR PLAN.

T1			
T1	FOR INFORMATION	26-MAY-10	AS
Issue	Description	Date	Approved

50mm on Original

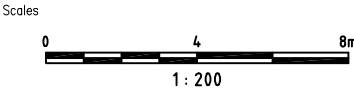

SKETCH

Status	TOC PHASE NOT TO BE USED FOR CONSTRUCTION	
Original Size	A3	
		Date Printed 26 May 2010 - 06:45PM
Filename:	HYD-SKT-AL001-ROZ-0262.dwg	



INNER WEST BUSWAY, ALONG VICTORIA ROAD ROZELLE WHITE BAY BUS STOP CROSS SECTIONS OPTION 8 SHEET2 OF 3			
Company	Type	Sketch No. (LOT-ZONE-NUMBER)	Issue
HYD - SKT - AL001 - ROZ - 0262			T1


File Name: S:\HCDat\A\E-CAD\A-DRG\B-SKETCHES\C-Civil\HYD-SKT-AL001-ROZ-0262.dwg

R.L 11.0
CUT STRINGS

DESIGN
LEVELS

EXISTING
LEVELS

DESIGN
OFFSETS

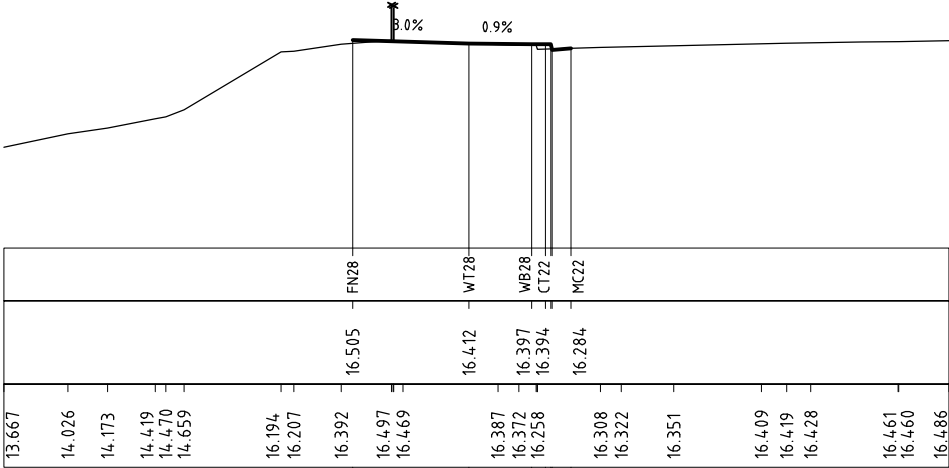


STATION 110

R.L 9.0
CUT STRINGS

DESIGN
LEVELS

EXISTING
LEVELS

DESIGN
OFFSETS

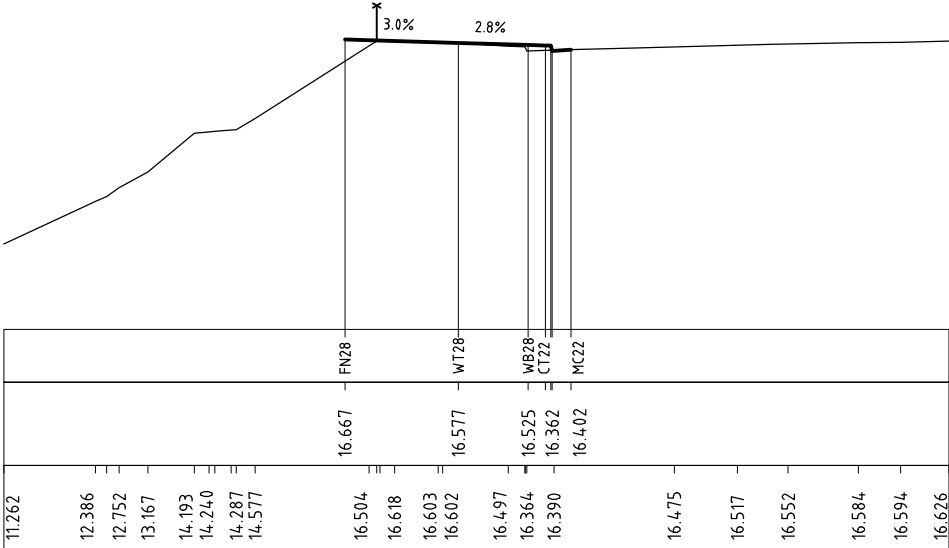


STATION 105

R.L 13.0
CUT STRINGS

DESIGN
LEVELS

EXISTING
LEVELS

DESIGN
OFFSETS

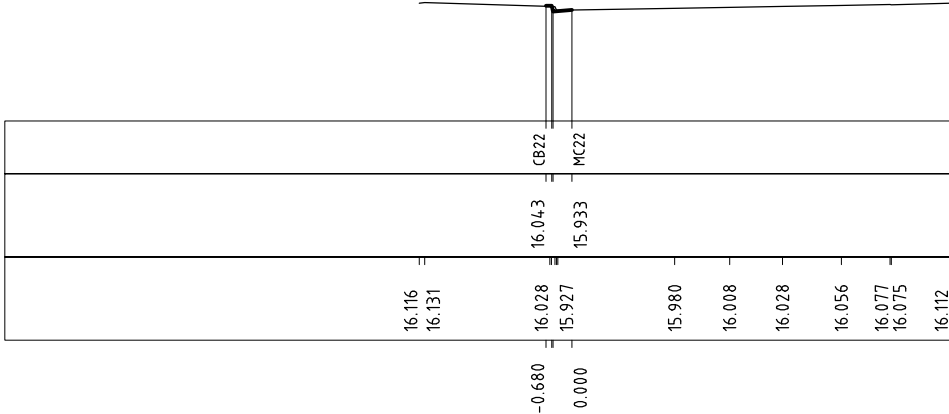


STATION 120

R.L 13.0
CUT STRINGS

DESIGN
LEVELS

EXISTING
LEVELS


DESIGN
OFFSETS

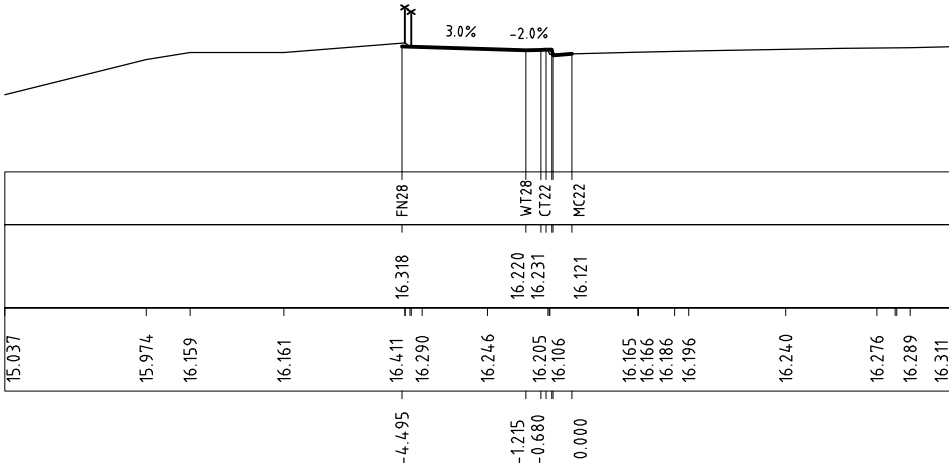

STATION 115

NOTES:
1. REFER TO DRG HYD-SKT-AL001-ROZ-0261 FOR PLAN.

T1	FOR INFORMATION	26-MAY-10	AS
Issue	Description	Date	Approved

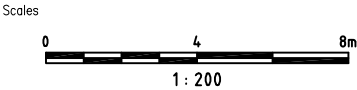


SKETCH

Status	TOC PHASE NOT TO BE USED FOR CONSTRUCTION	
Original Size	A3	
		Date Printed 26 May 2010 - 06:45PM
Filename:	HYD-SKT-AL001-ROZ-0263.dwg	



INNER WEST BUSWAY, ALONG VICTORIA ROAD
ROZELLE
WHITE BAY BUS STOP
CROSS SECTIONS OPTION 8
SHEET3 OF 3

Company	Type	Sketch No. (LOT-ZONE-NUMBER)	Issue
HYD	SKT	AL001 - ROZ - 0263	T1

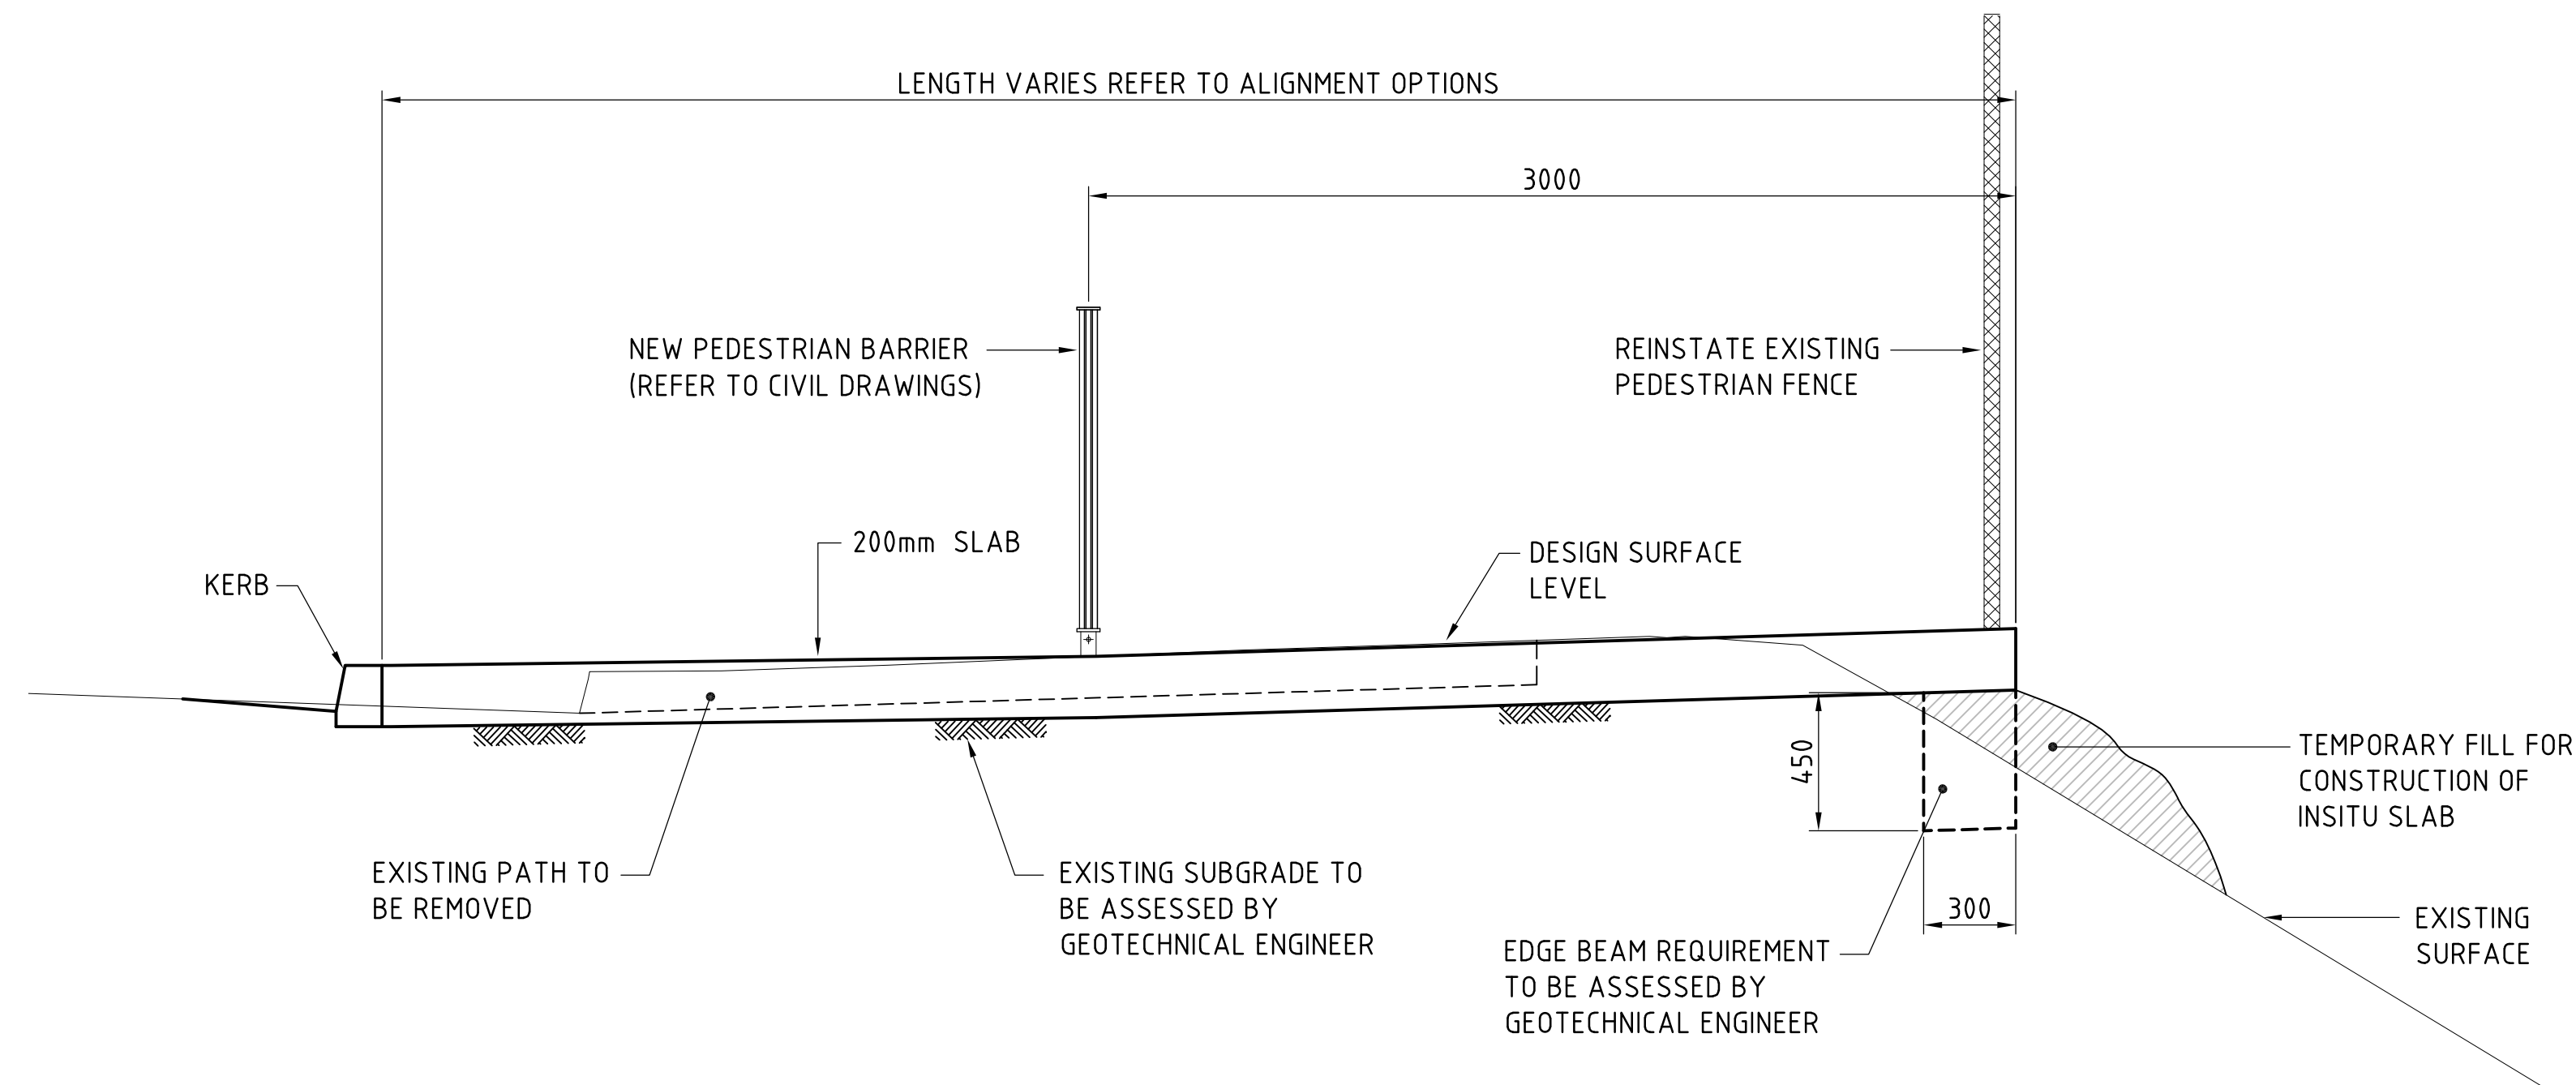

SECTION B - OPTION 8 - TYPICAL SECTION
CAST INSITU SLAB - FULL WIDTH OF FOOTPATH

NOTES

1. CAST INSITU SLAB : N12@150mm EW TOP & BOT APPROXIMATE

DRAFT
FOR PRELIMINARY COSTING
PURPOSE ONLY

RTA BRIDGE No.	RTA SHEET No.
10570	0003

	</
--	--	----