
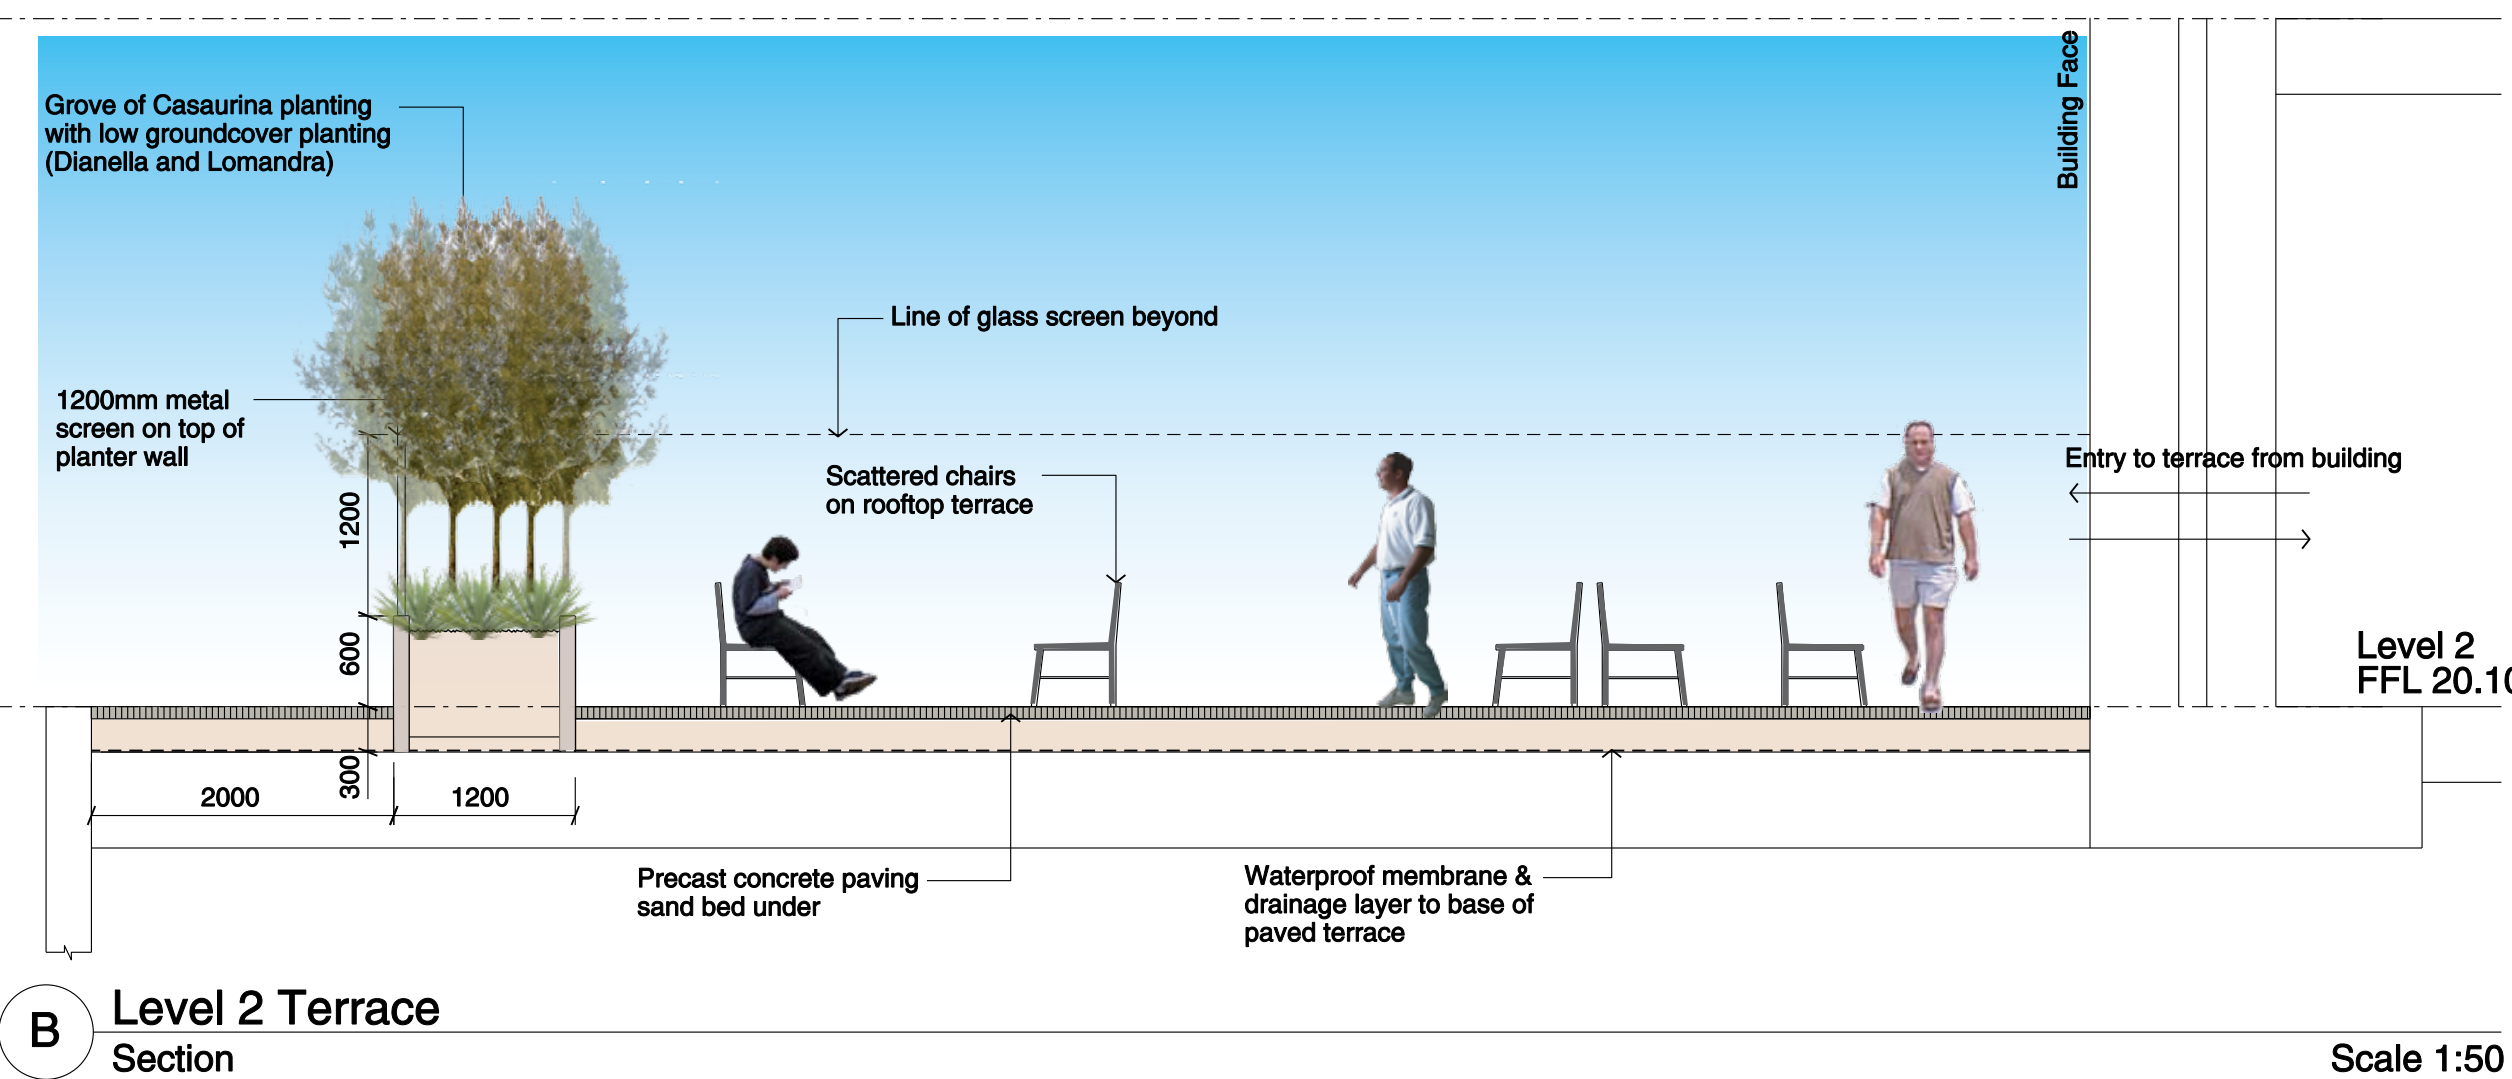
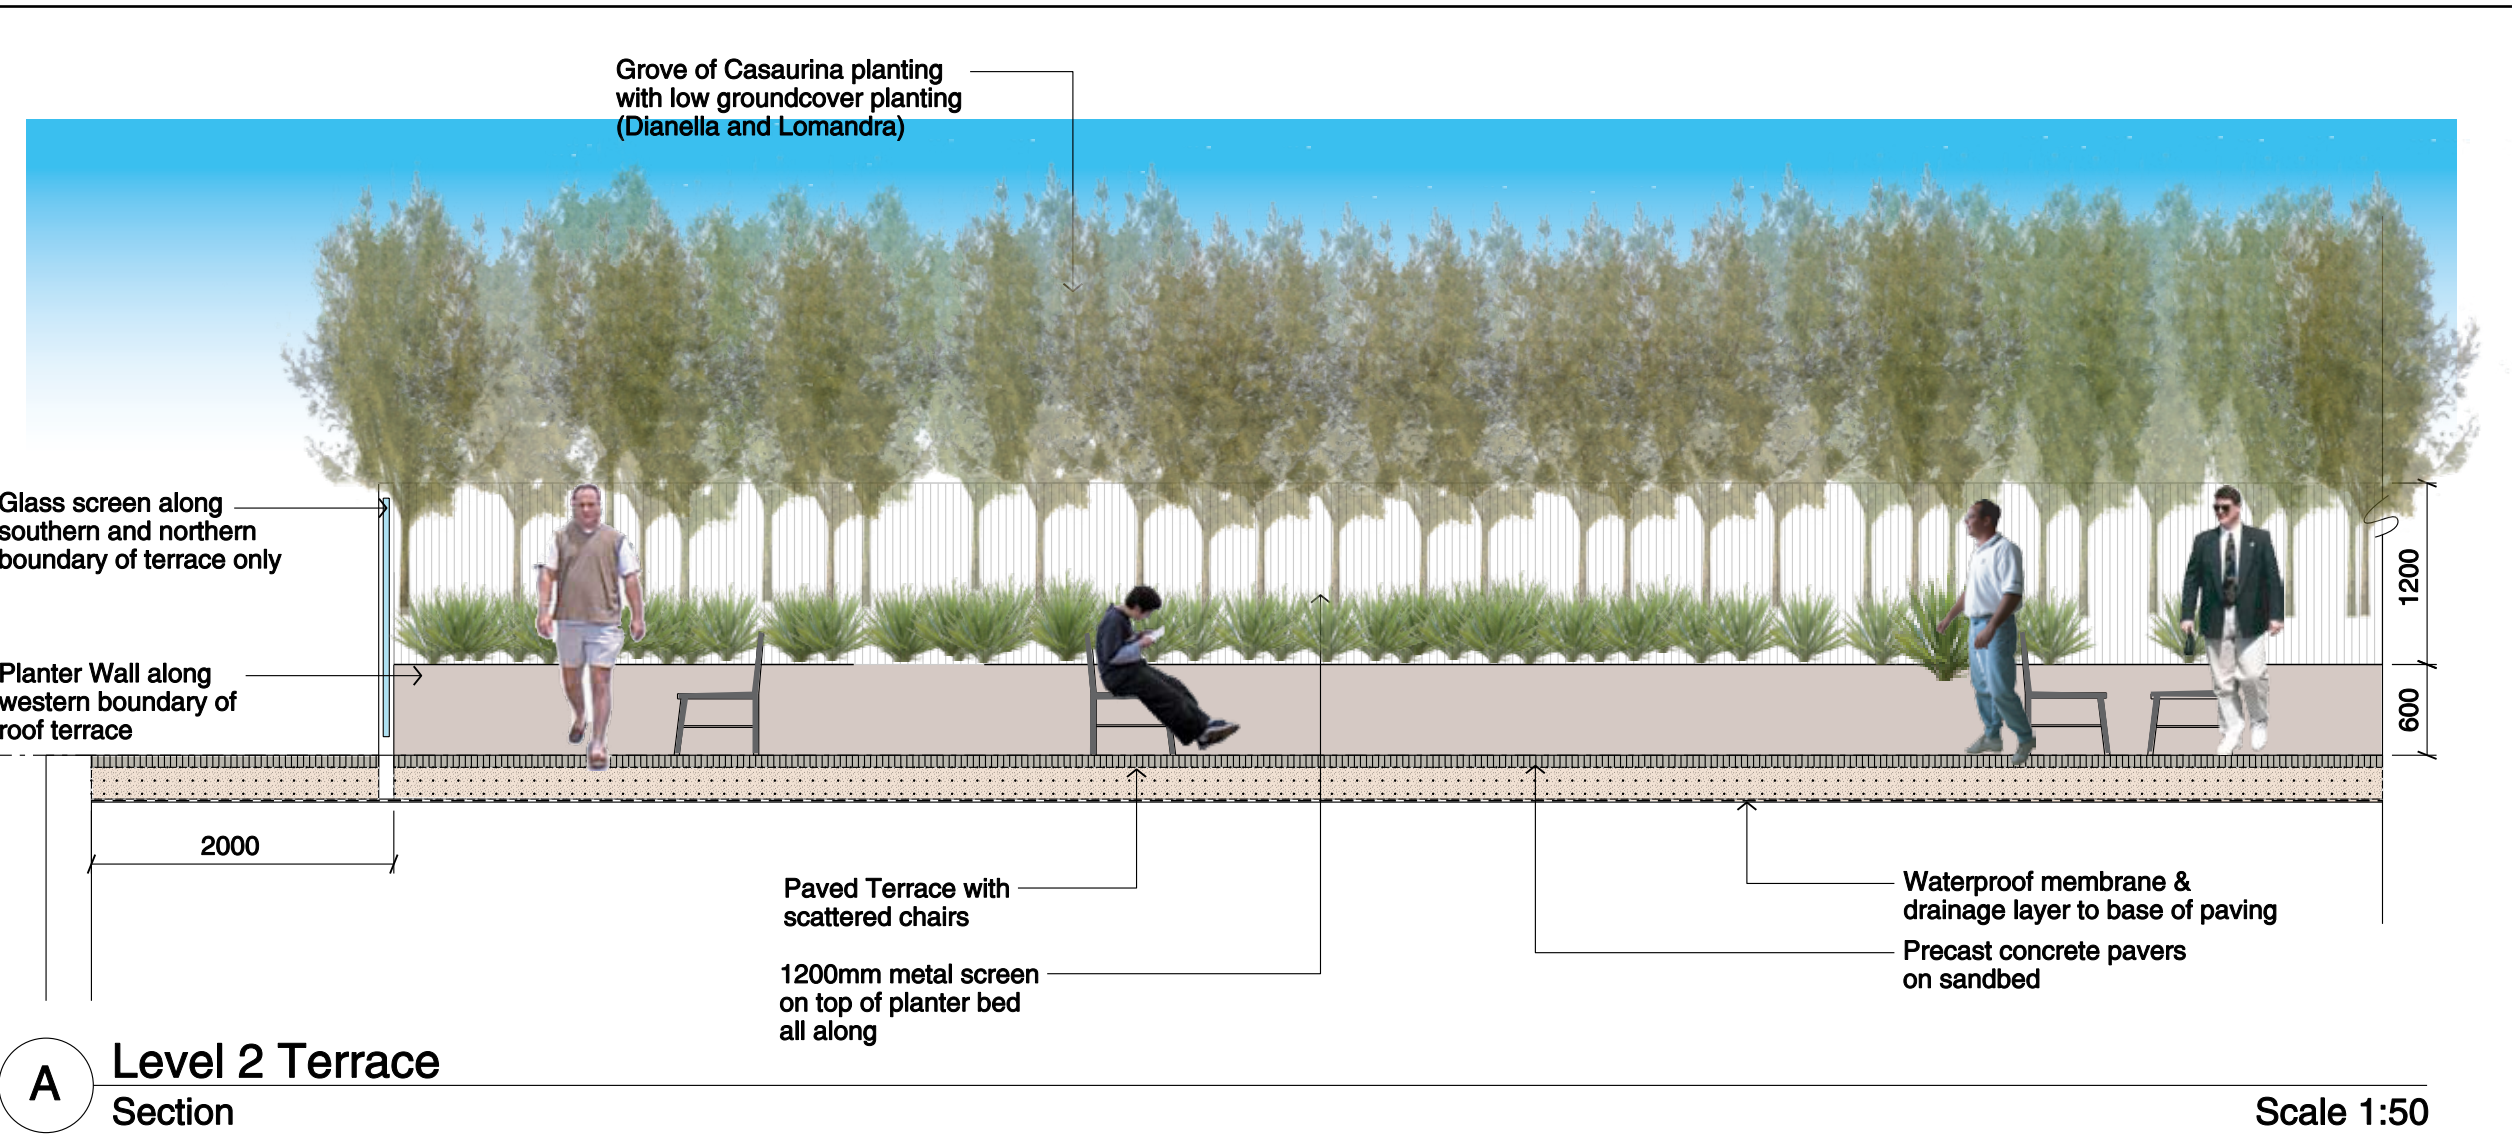


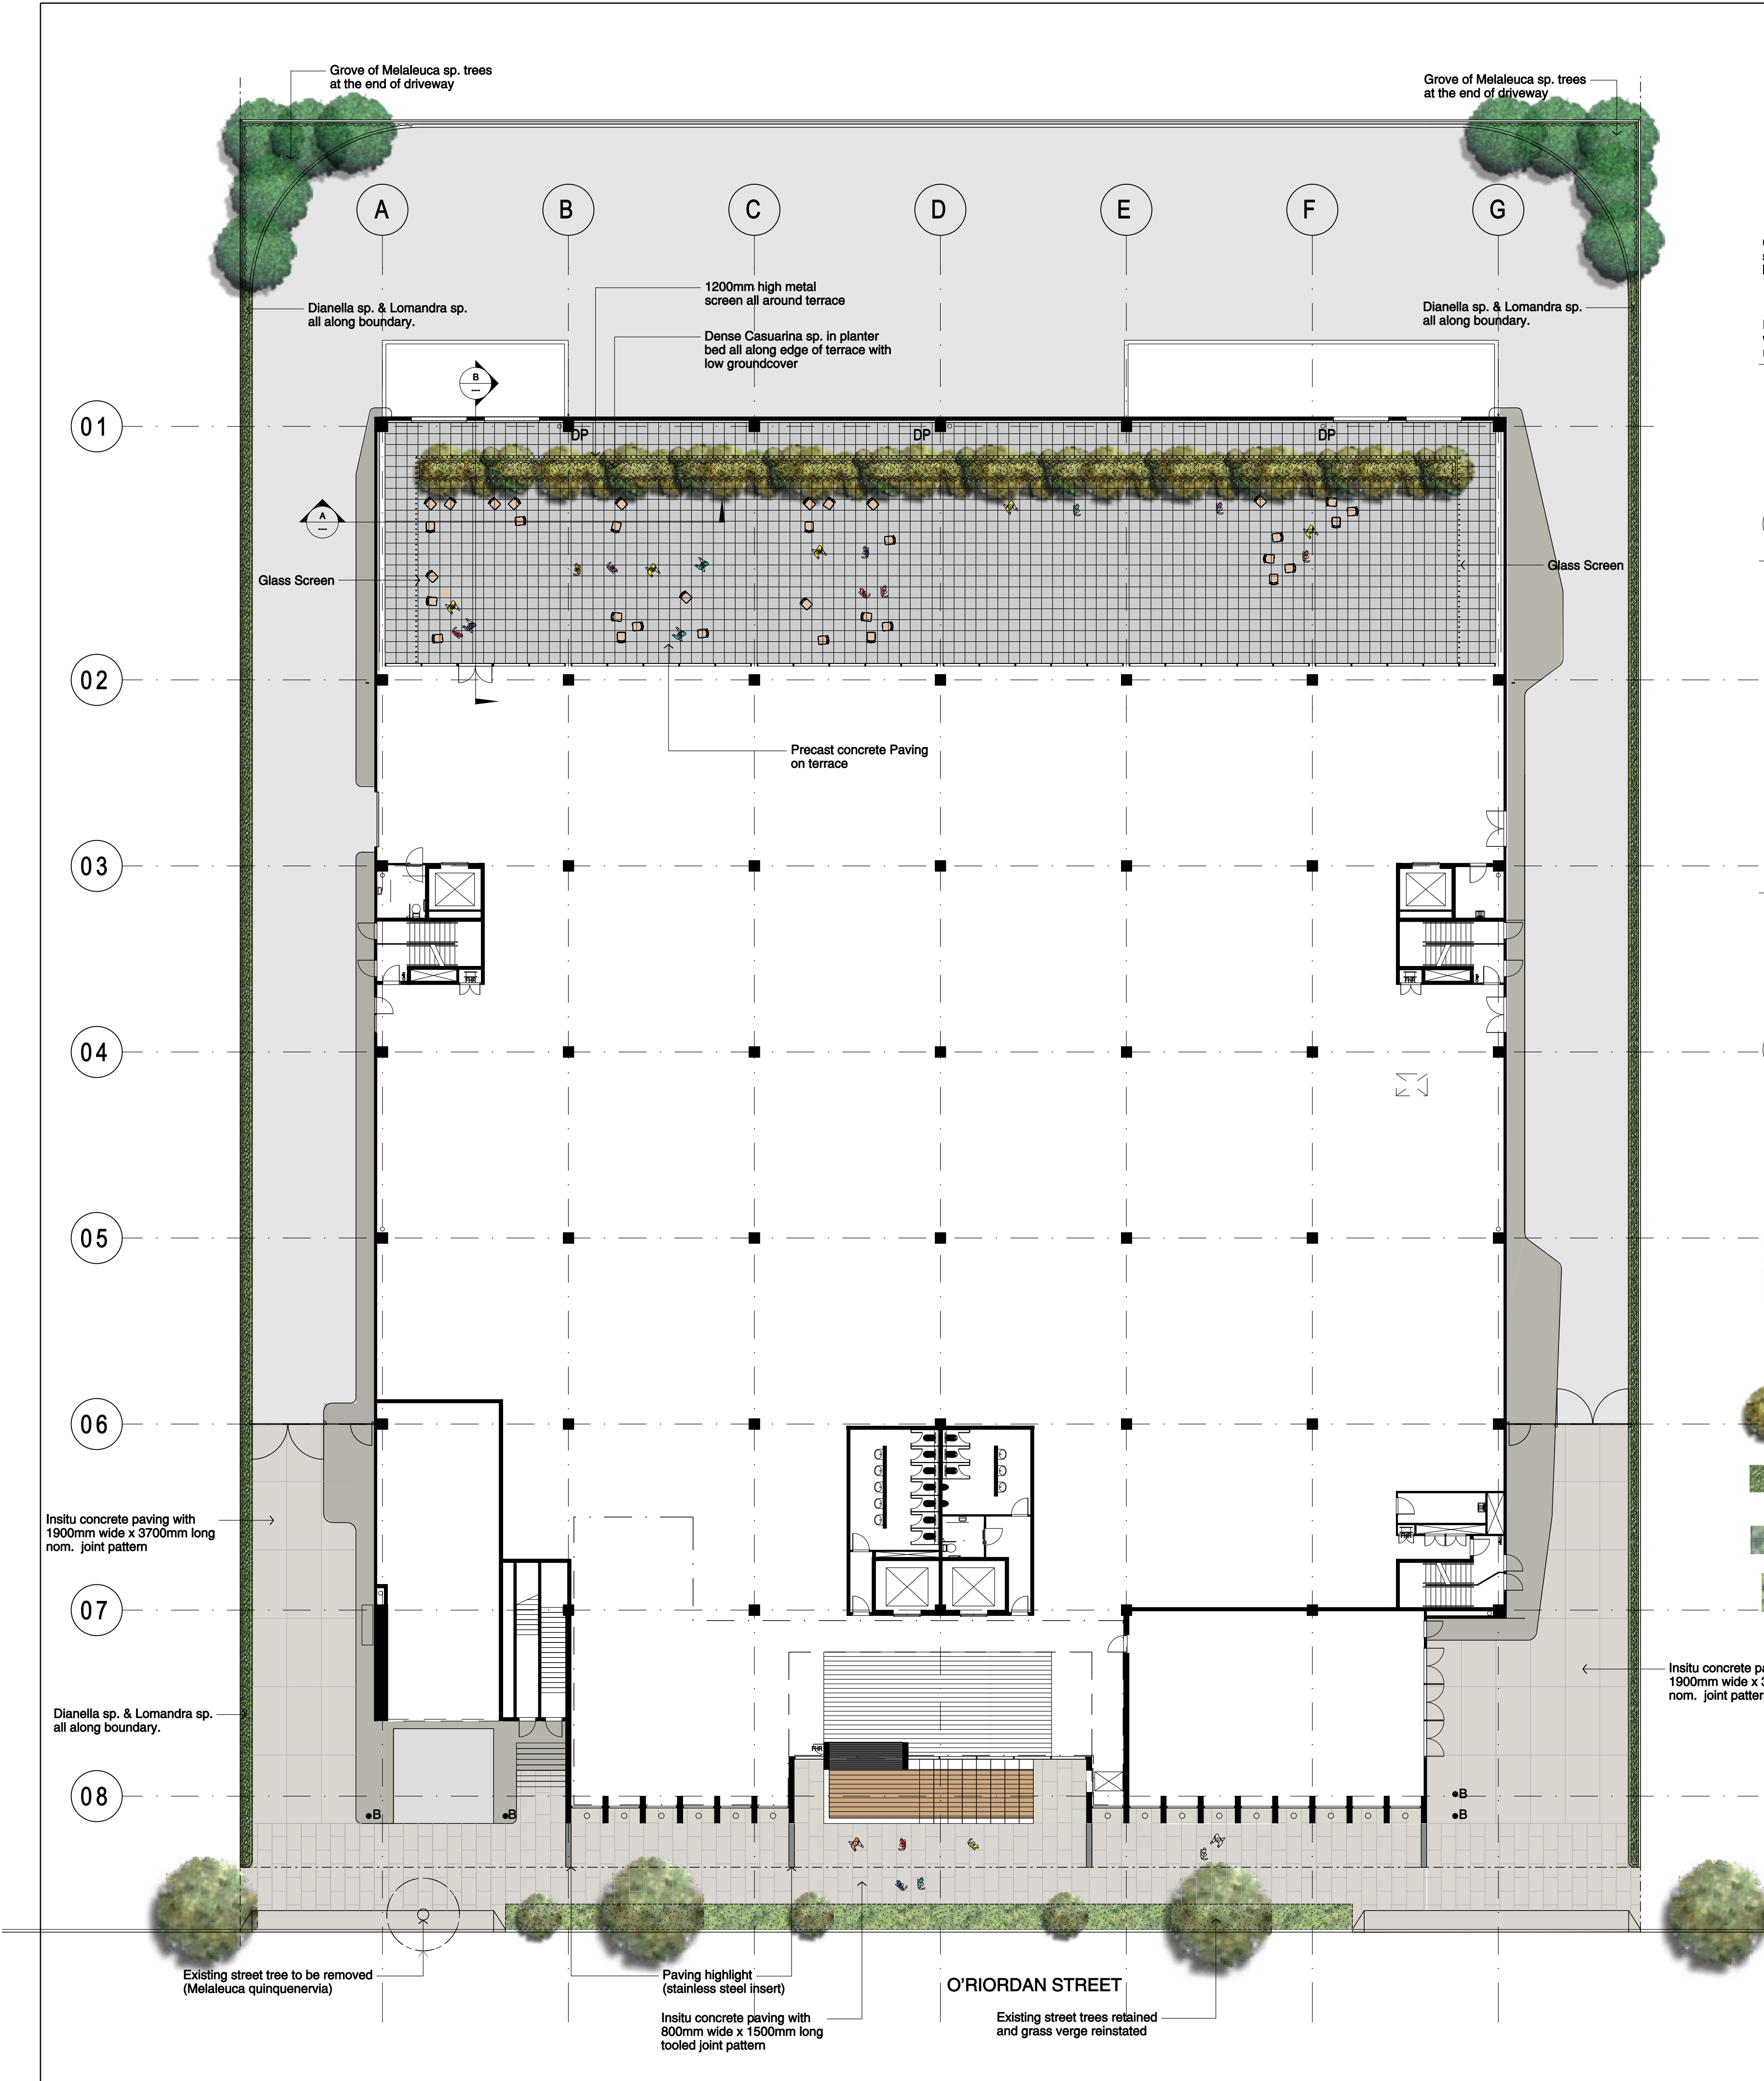

LEGEND

- Existing tree to be removed (Melaleuca quinquenervia)
- Existing trees to be retained (Street Trees along O'RIORDAN STREET)
- Proposed Tree Melaleuca hypericifolia
- Proposed Screen Planting Casuarina stricta
- Proposed Groundcover along boundary (Dianella & Lomandra)
- Proposed Groundcover on Terrace (Dianella, Lomandra, Anigozanthus & Banksia)
- Reinstate existing grass verge
- Proposed Bollards
- Proposed Streetscape Paving In situ concrete paving with 800mm x 1500mm tooled joint pattern
- Paving inserts (Stainless steel paving bands)
- Proposed Concrete Paving In situ concrete paving with 1900mm x 3700mm tooled joint pattern
- Proposed precast concrete paving to Level 2 outdoor terrace 600mm x 60mm precast pavers

Trees		Common Name	Container Size	Size at Maturity	Spacing
Ca	Casuarina stricta	Drooping She-Oak	25 litre	4-5m tall, 2-3m wide	As Shown
Mh	Melaleuca hypericifolia	Red Flowering Paper Bark	25 litre	4-5m tall, 2-3m wide	As Shown
Shrubs & Groundcovers		Common Name	Container Size	Size at Maturity	Spacing
An	Anigozanthus 'Bush Pearl'	Kangaroo paw	2.5 litre	2.5 litre	4/m2
Bs	Banksia spinulosa 'Birthday Candles'	Low banksia	5 litre	5 litre	3/m2
Dc	Dianella caerulea 'Little Jess'	Little Jess	2.5 litre	2.5 litre	4/m2
Dr	Dianella revoluta 'Little Rev'	Little Rev	2.5 litre	2.5 litre	4/m2
Lc	Lomandra confertifolia 'Wingarra'	Wingarra	2.5 litre	2.5 litre	4/m2
Lh	Lomandra hystrix	Mat Rush	2.5 litre	2.5 litre	4/m2

These designs, plans and specifications and the copyright therein are the property of TRACT CONSULTANTS PTY LTD. and must not be used, reproduced or copied, wholly or in part, without the written permission of TRACT CONSULTANTS PTY LTD.

02	Reviewed for DA Submission	12.06.08	LC	
01	FINAL DRAFT: Issue for review and information	04.07.08	LC	
00	Preliminary Issue for review and information	30.06.08	LC	
Rev. No.	Description	Date	Drawn	Approved

TRACT CONSULTANTS PTY LTD
ACN 055 213 842
LEVEL 8, 80 MOUNT STREET
NORTH SYDNEY
SYDNEY NSW, 2060
AUSTRALIA
TELEPHONE 61 2 9954 3733
FACSIMILE 61 2 9954 3825
E-mail: sydney@tract.net.au
Web: www.tract.net.au

Client: **GOODMAN**

Project: **AUSTRALIAN RED CROSS BLOOD SERVICE**

Title: **LANDSCAPE PLAN**

Scale: **1:200 @A1**

Drawn: LC	Date: 27.06.08
Drawing Number: 208009 LD SK 02	Revision: 02