


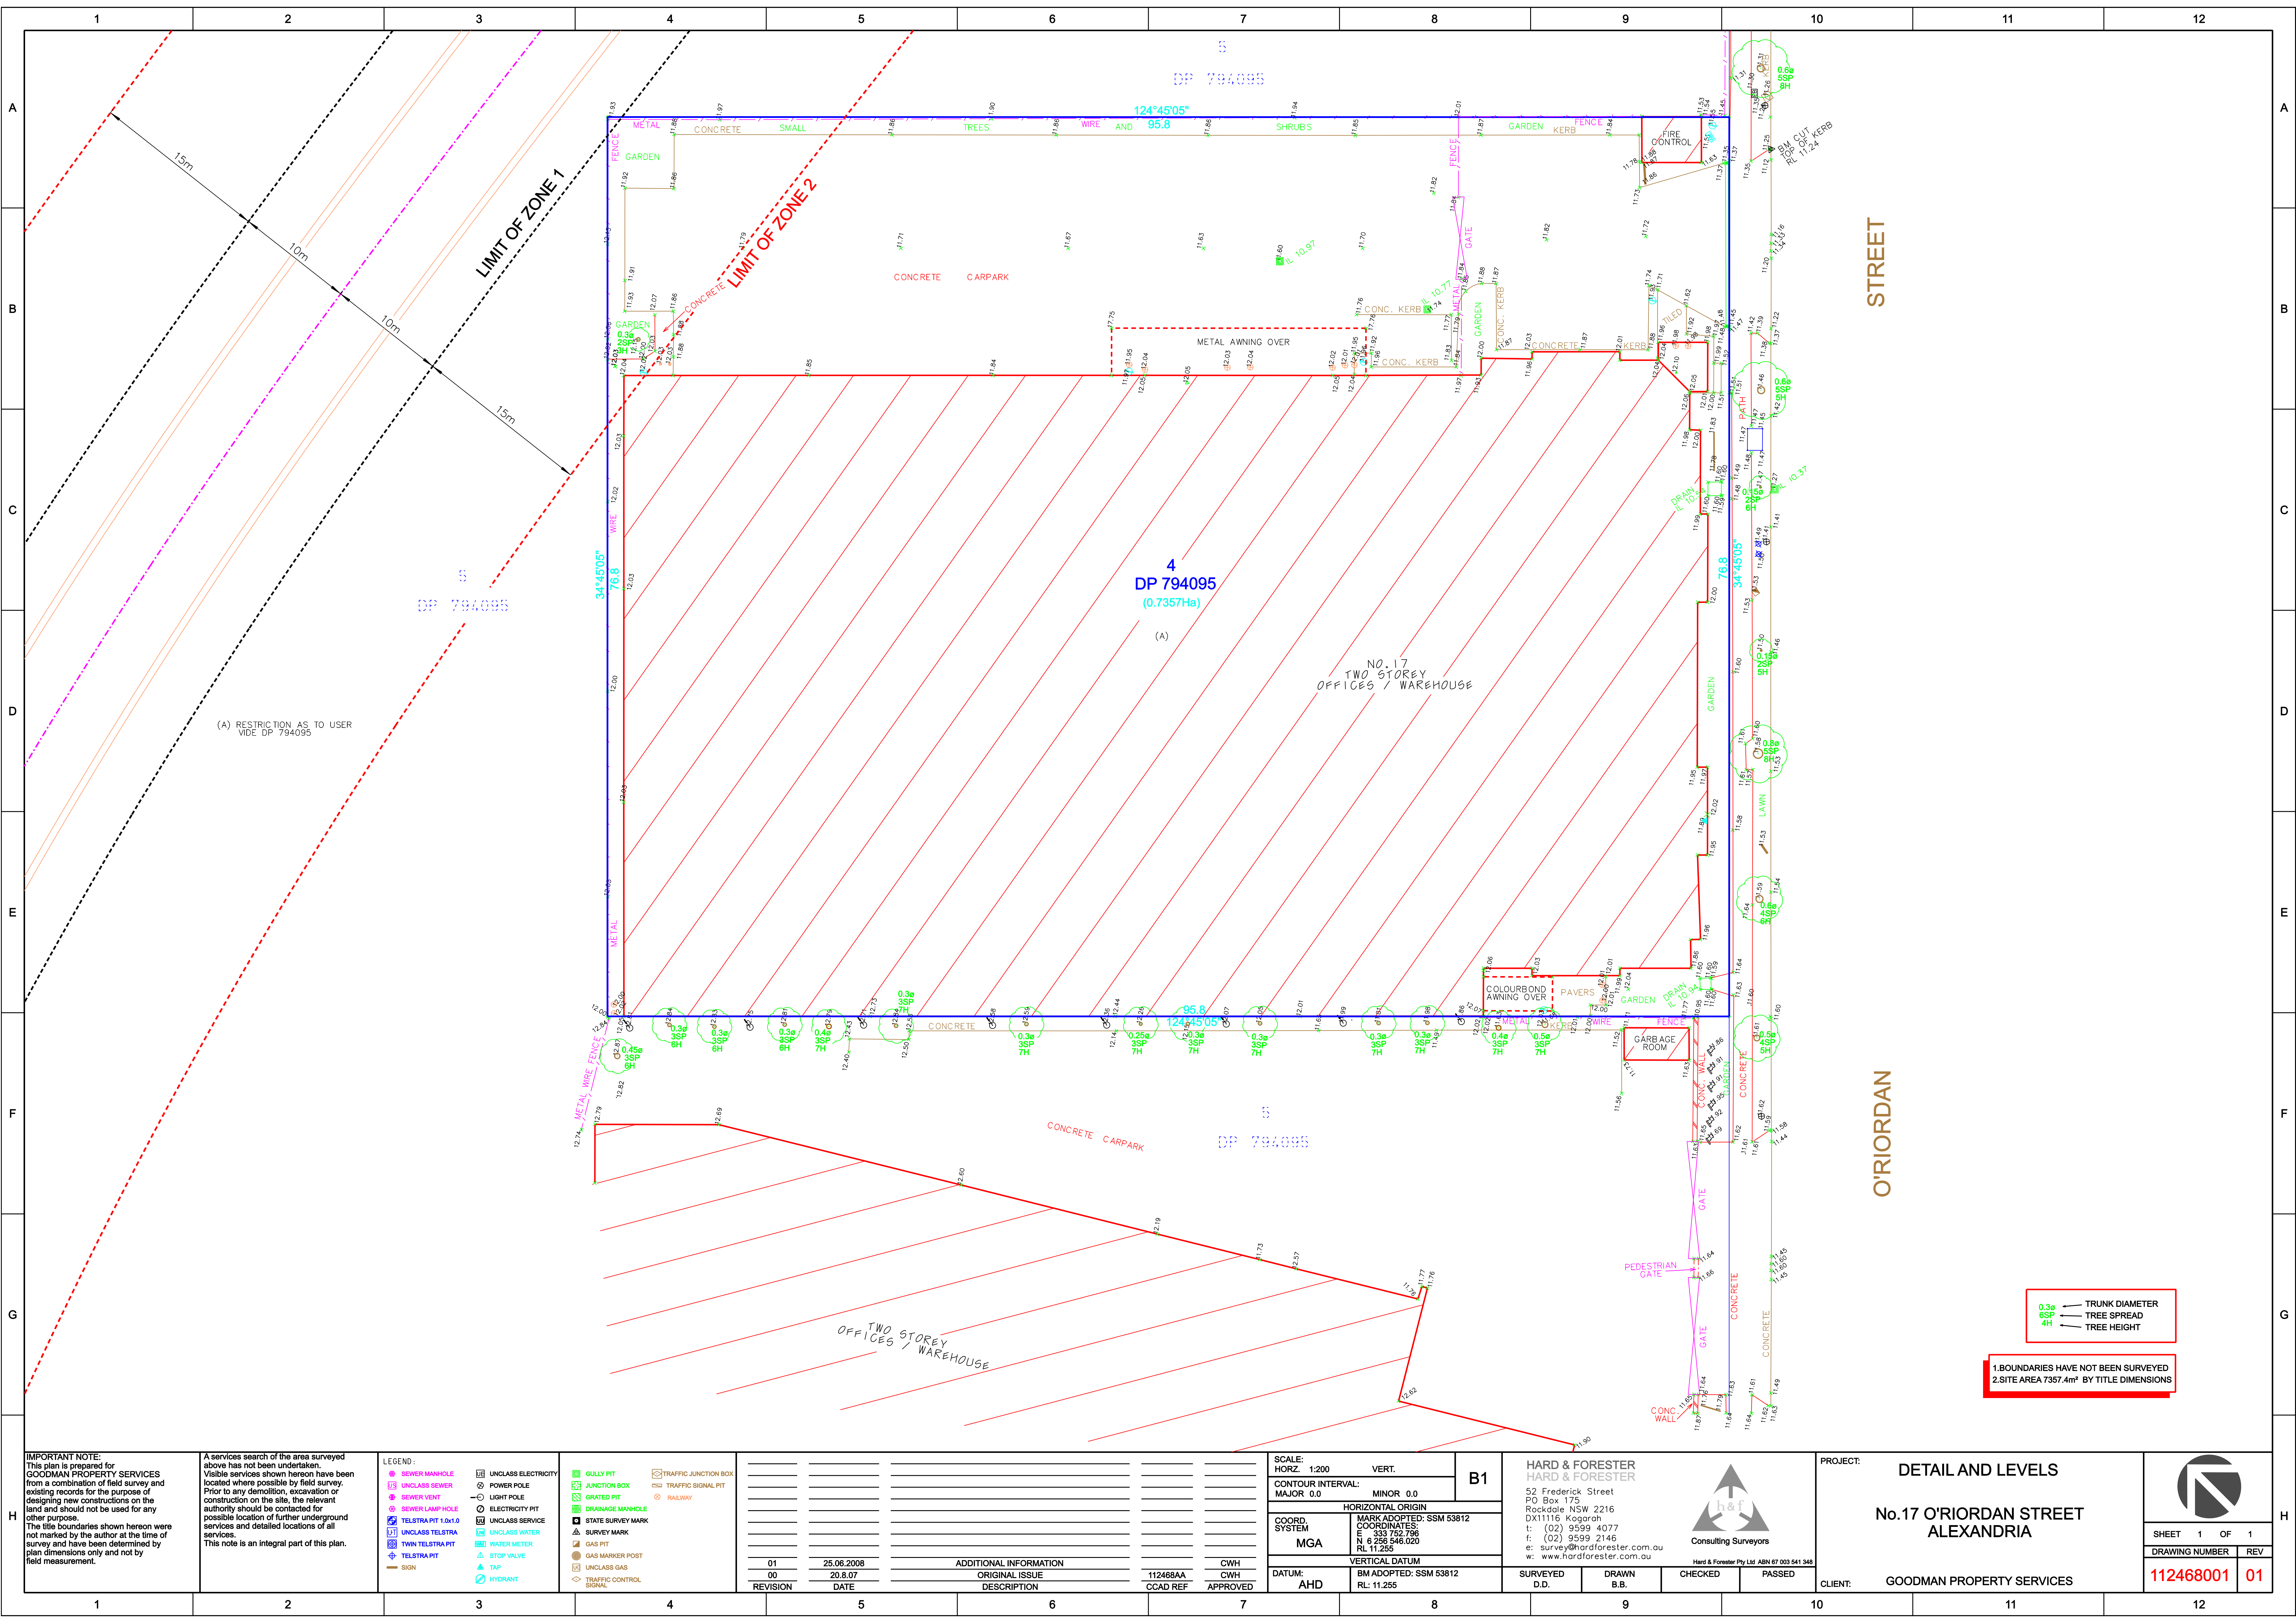

(A) RESTRICTION AS TO USER  
VIDE DP 794095

STREET

O'RIORDAN

0.3m  
6SP  
4H

— TRUNK DIAMETER  
— TREE SPREAD  
— TREE HEIGHT

1.BOUNDARIES HAVE NOT BEEN SURVEYED  
2.SITE AREA 7357.4m² BY TITLE DIMENSIONS

**IMPORTANT NOTE:**  
This plan is prepared for GOODMAN PROPERTY SERVICES from a combination of field survey and existing records for the purpose of designing new constructions on the land and should not be used for any other purpose.  
The title boundaries shown hereon were not marked by the author at the time of survey and have been determined by plan dimensions only and not by field measurement.

A services search of the area surveyed above has not been undertaken. Visible services shown hereon have been located where possible by field survey. Prior to any demolition, excavation or construction on the site, the relevant authority should be contacted for possible location of further underground services and detailed locations of all services.  
This note is an integral part of this plan.

**LEGEND:**

|                     |                     |                        |                      |
|---------------------|---------------------|------------------------|----------------------|
| SEWER MANHOLE       | UNCLASS ELECTRICITY | GULLY PIT              | TRAFFIC JUNCTION BOX |
| UNCLASS SEWER       | POWER POLE          | JUNCTION BOX           | TRAFFIC SIGNAL PIT   |
| SEWER VENT          | LIGHT POLE          | GRATED PIT             | RAILWAY              |
| SEWER LAMP HOLE     | ELECTRICITY PIT     | DRAINAGE MANHOLE       |                      |
| TELSTRA PIT 1.0x1.0 | UNCLASS SERVICE     | STATE SURVEY MARK      |                      |
| UNCLASS TELSTRA     | UNCLASS WATER       | SURVEY MARK            |                      |
| TWIN TELSTRA PIT    | WATER METER         | GAS PIT                |                      |
| TELSTRA PIT         | STOP VALVE          | GAS MARKER POST        |                      |
| SIGN                | TAP                 | UNCLASS GAS            |                      |
|                     | HYDRANT             | TRAFFIC CONTROL SIGNAL |                      |

|          |            |                        |  |  |  |
|----------|------------|------------------------|--|--|--|
| 01       | 25.06.2008 | ADDITIONAL INFORMATION |  |  |  |
| 00       | 20.8.07    | ORIGINAL ISSUE         |  |  |  |
| REVISION | DATE       | DESCRIPTION            |  |  |  |

|          |          |  |
|----------|----------|--|
| 112468AA | CW       |  |
| CCAD REF | CW       |  |
|          | APPROVED |  |

|                   |           |
|-------------------|-----------|
| SCALE:            | VERT.     |
| HORIZ. 1:200      |           |
| CONTOUR INTERVAL: | MINOR 0.0 |
| MAJOR 0.0         |           |

|                   |                                                               |
|-------------------|---------------------------------------------------------------|
| B1                |                                                               |
| HORIZONTAL ORIGIN |                                                               |
| COORD. SYSTEM     | MARK ADOPTED: SSM 53812                                       |
| MGA               | COORDINATES:<br>E 333 752.796<br>N 6 256 546.020<br>RL 11.255 |
| DATUM:            | VERTICAL DATUM                                                |
| AHD               | BM ADOPTED: SSM 53812<br>RL: 11.255                           |

**HARD & FORESTER**  
HARD & FORESTER  
52 Frederick Street  
PO Box 175  
Rockdale NSW 2216  
DX11116 Kogarah  
t: (02) 9599 4077  
f: (02) 9599 2146  
e: survey@hardforester.com.au  
w: www.hardforester.com.au

**Consulting Surveyors**  
Hard & Forester Pty Ltd ABN 67 003 541 348

|          |      |       |      |         |        |
|----------|------|-------|------|---------|--------|
| SURVEYED | D.D. | DRAWN | B.B. | CHECKED | PASSED |
|          |      |       |      |         |        |

PROJECT: **DETAIL AND LEVELS**

**No.17 O'RIORDAN STREET  
ALEXANDRIA**

CLIENT: **GOODMAN PROPERTY SERVICES**

|                |     |
|----------------|-----|
| SHEET 1 OF 1   |     |
| DRAWING NUMBER | REV |
| 112468001      | 01  |