


01 SOUTH ELEVATION  
1:200

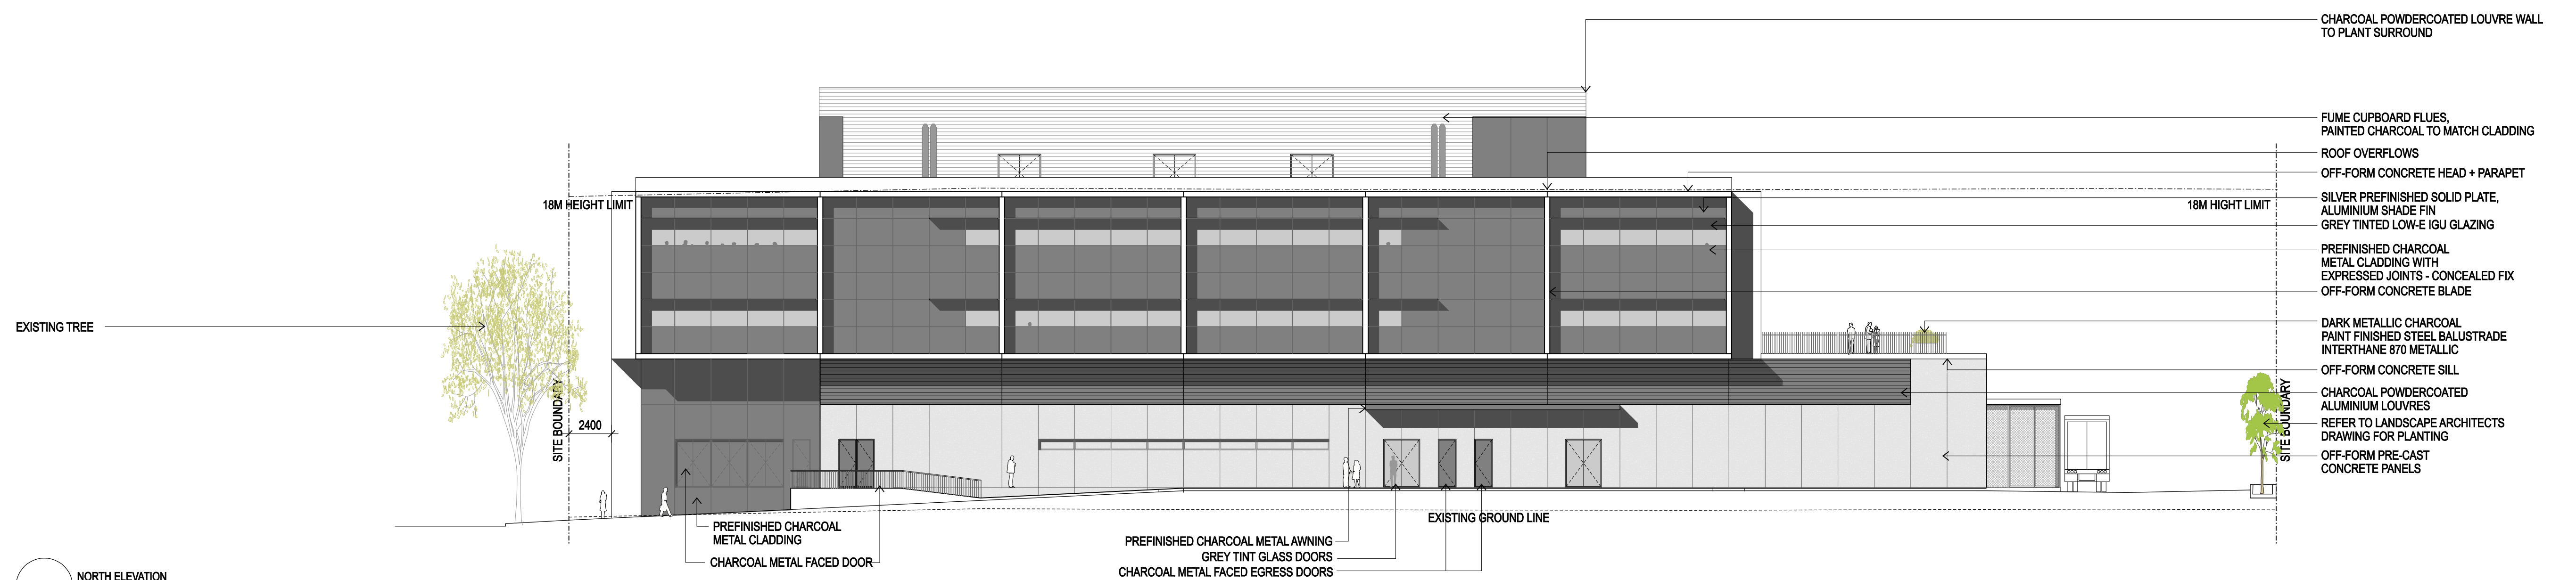

02 NORTH ELEVATION  
1:200