



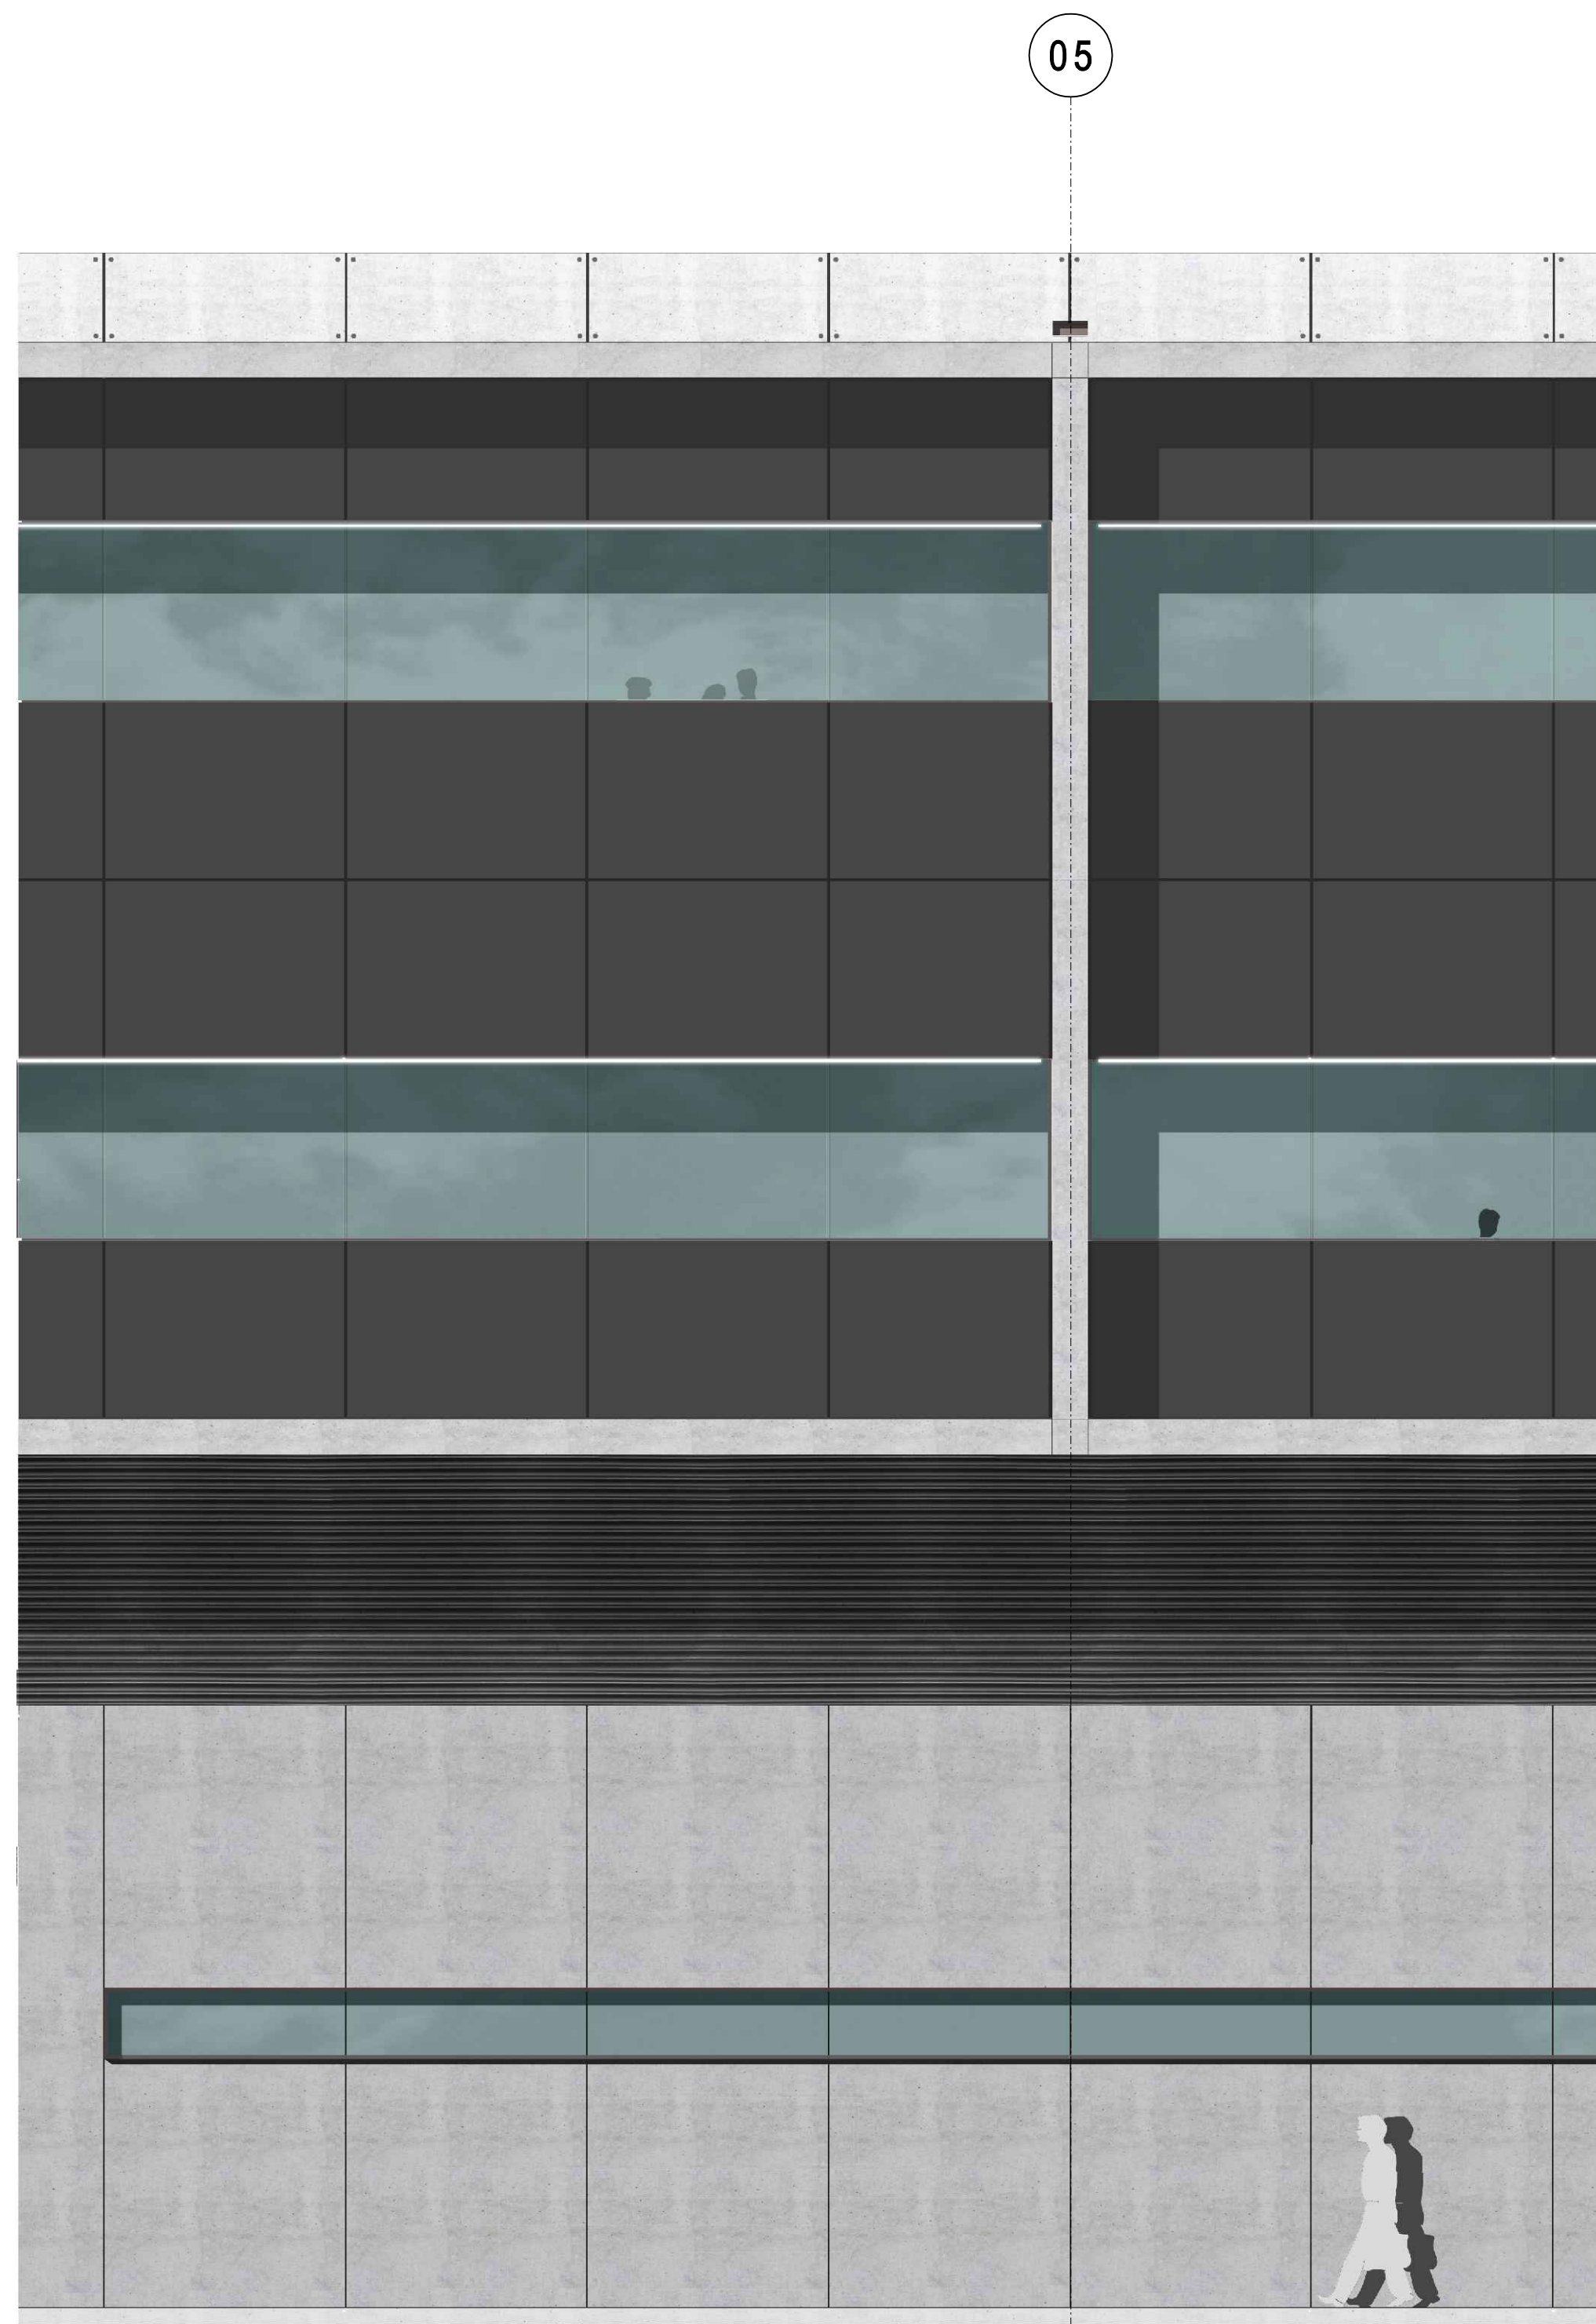

01
DETAIL ELEVATION - NORTH FACADE
1:50

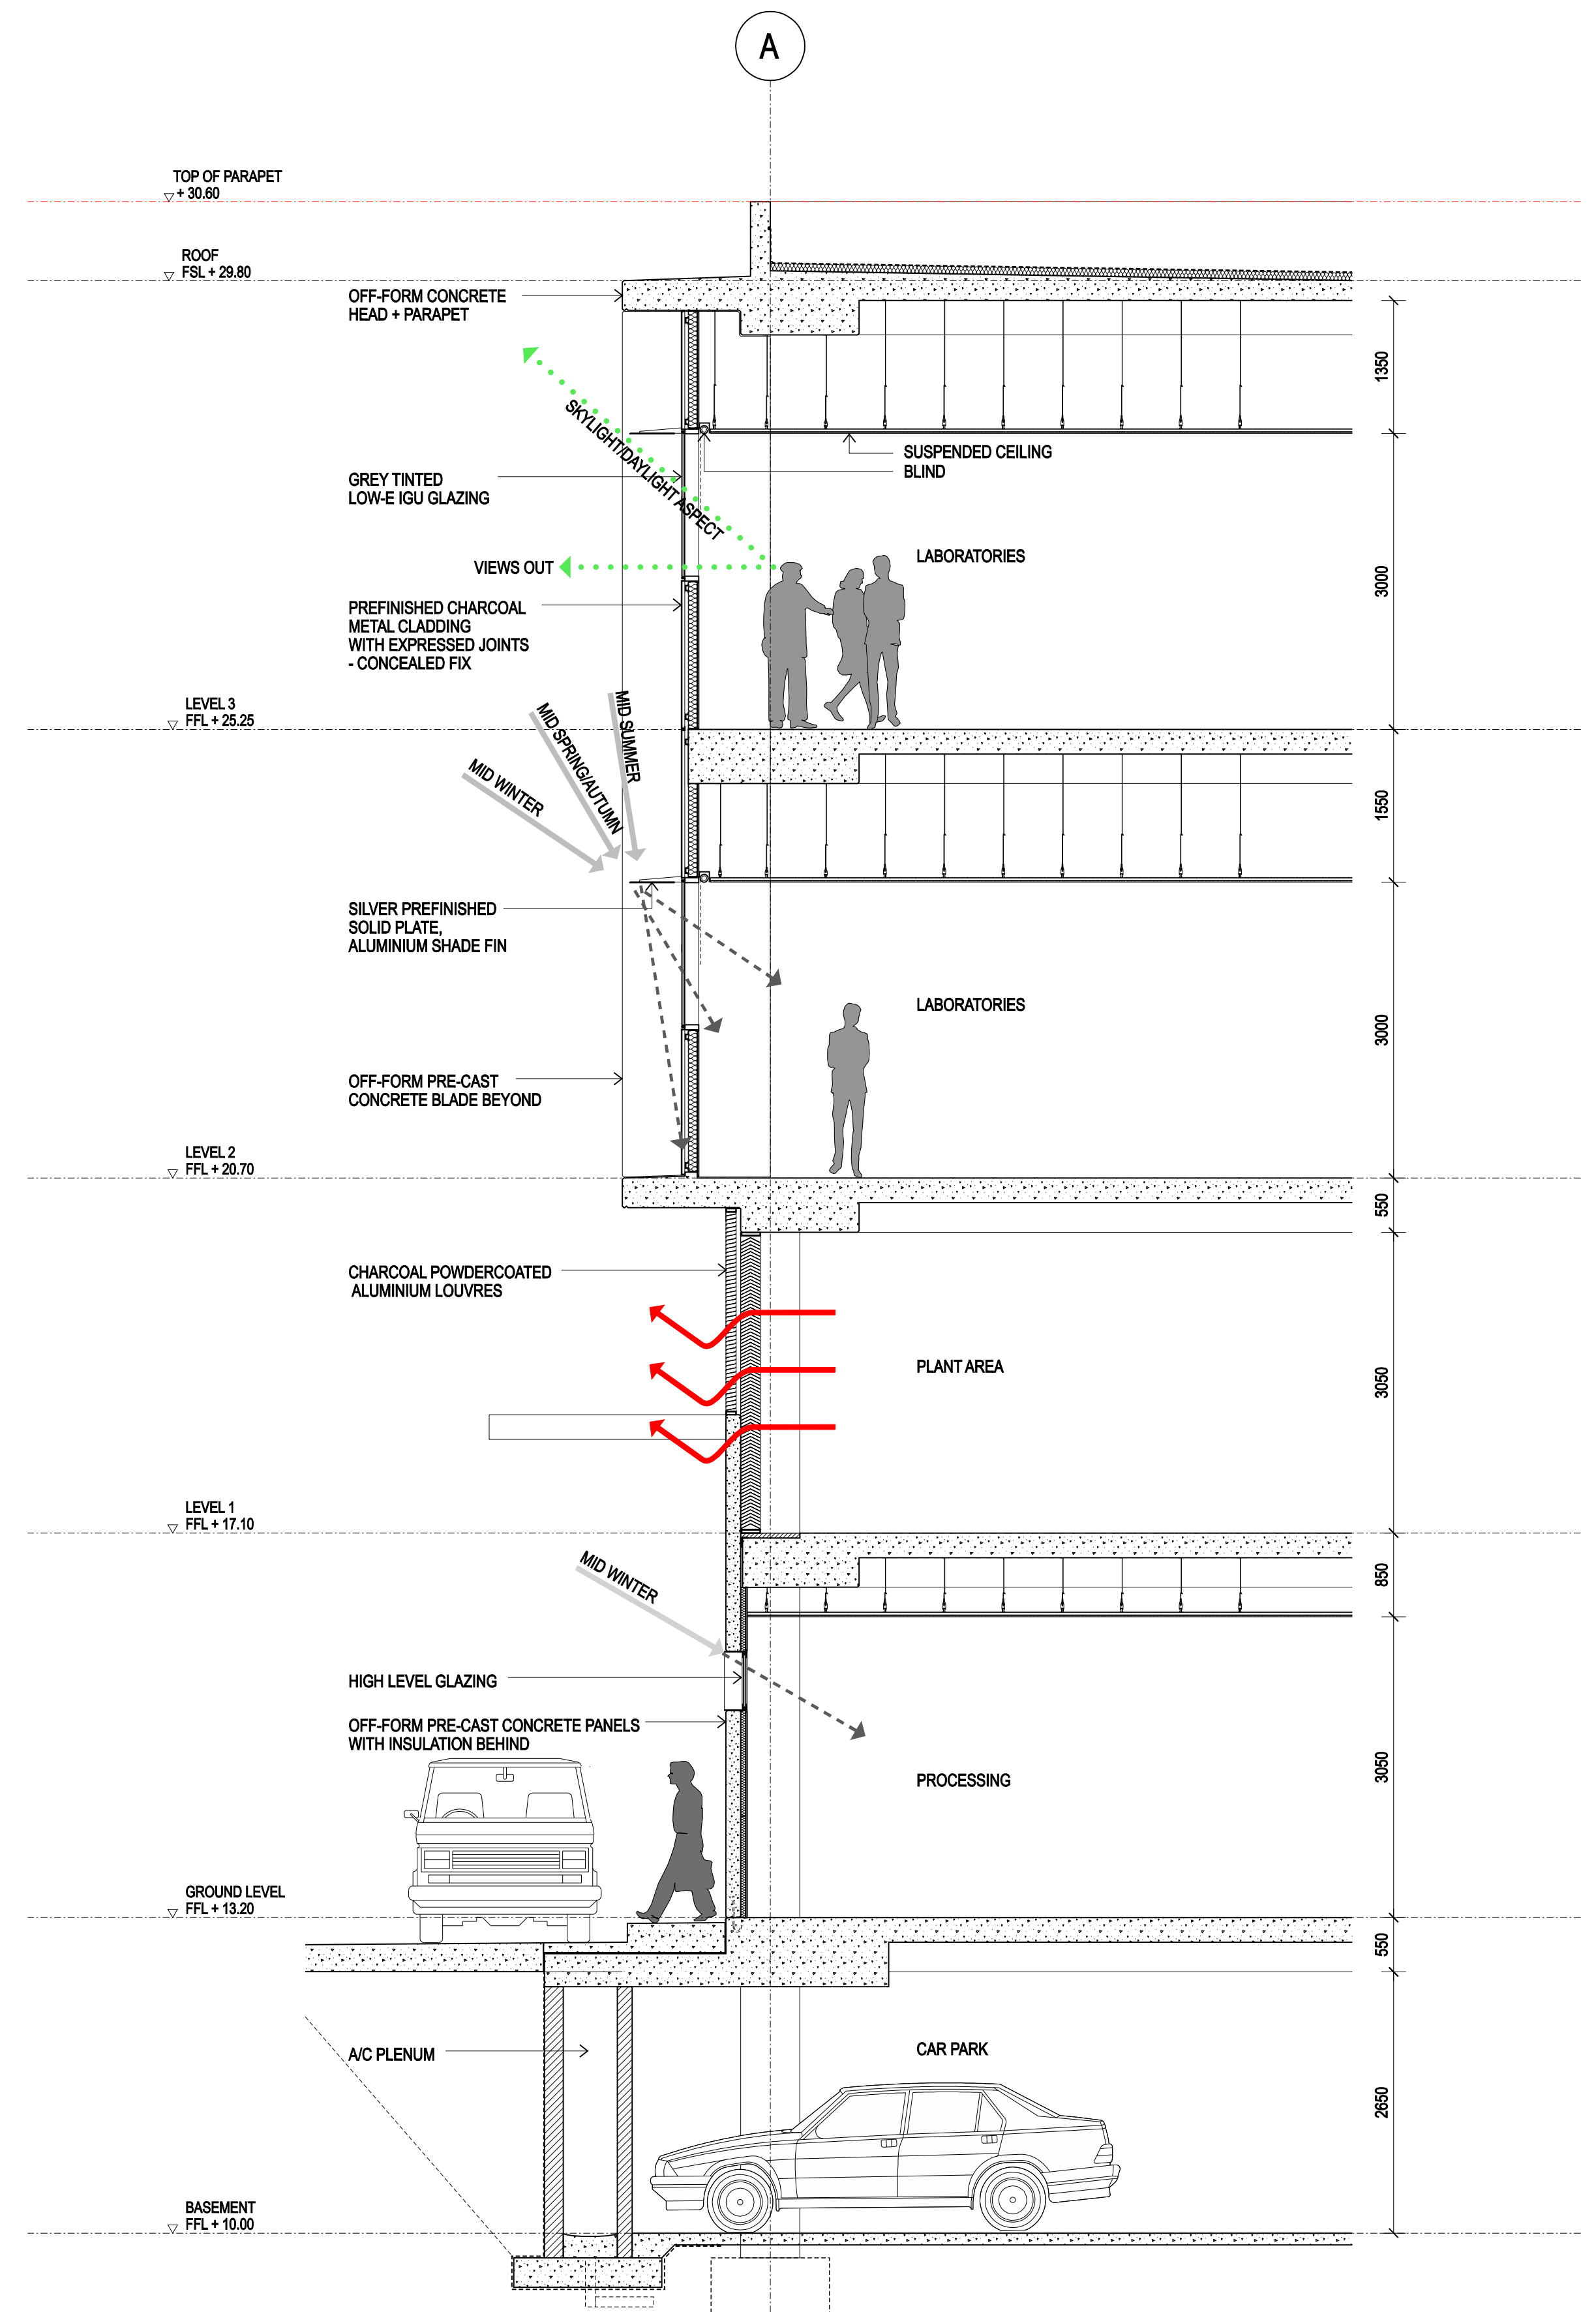

02
DETAIL SECTION - NORTH FACADE
1:50