



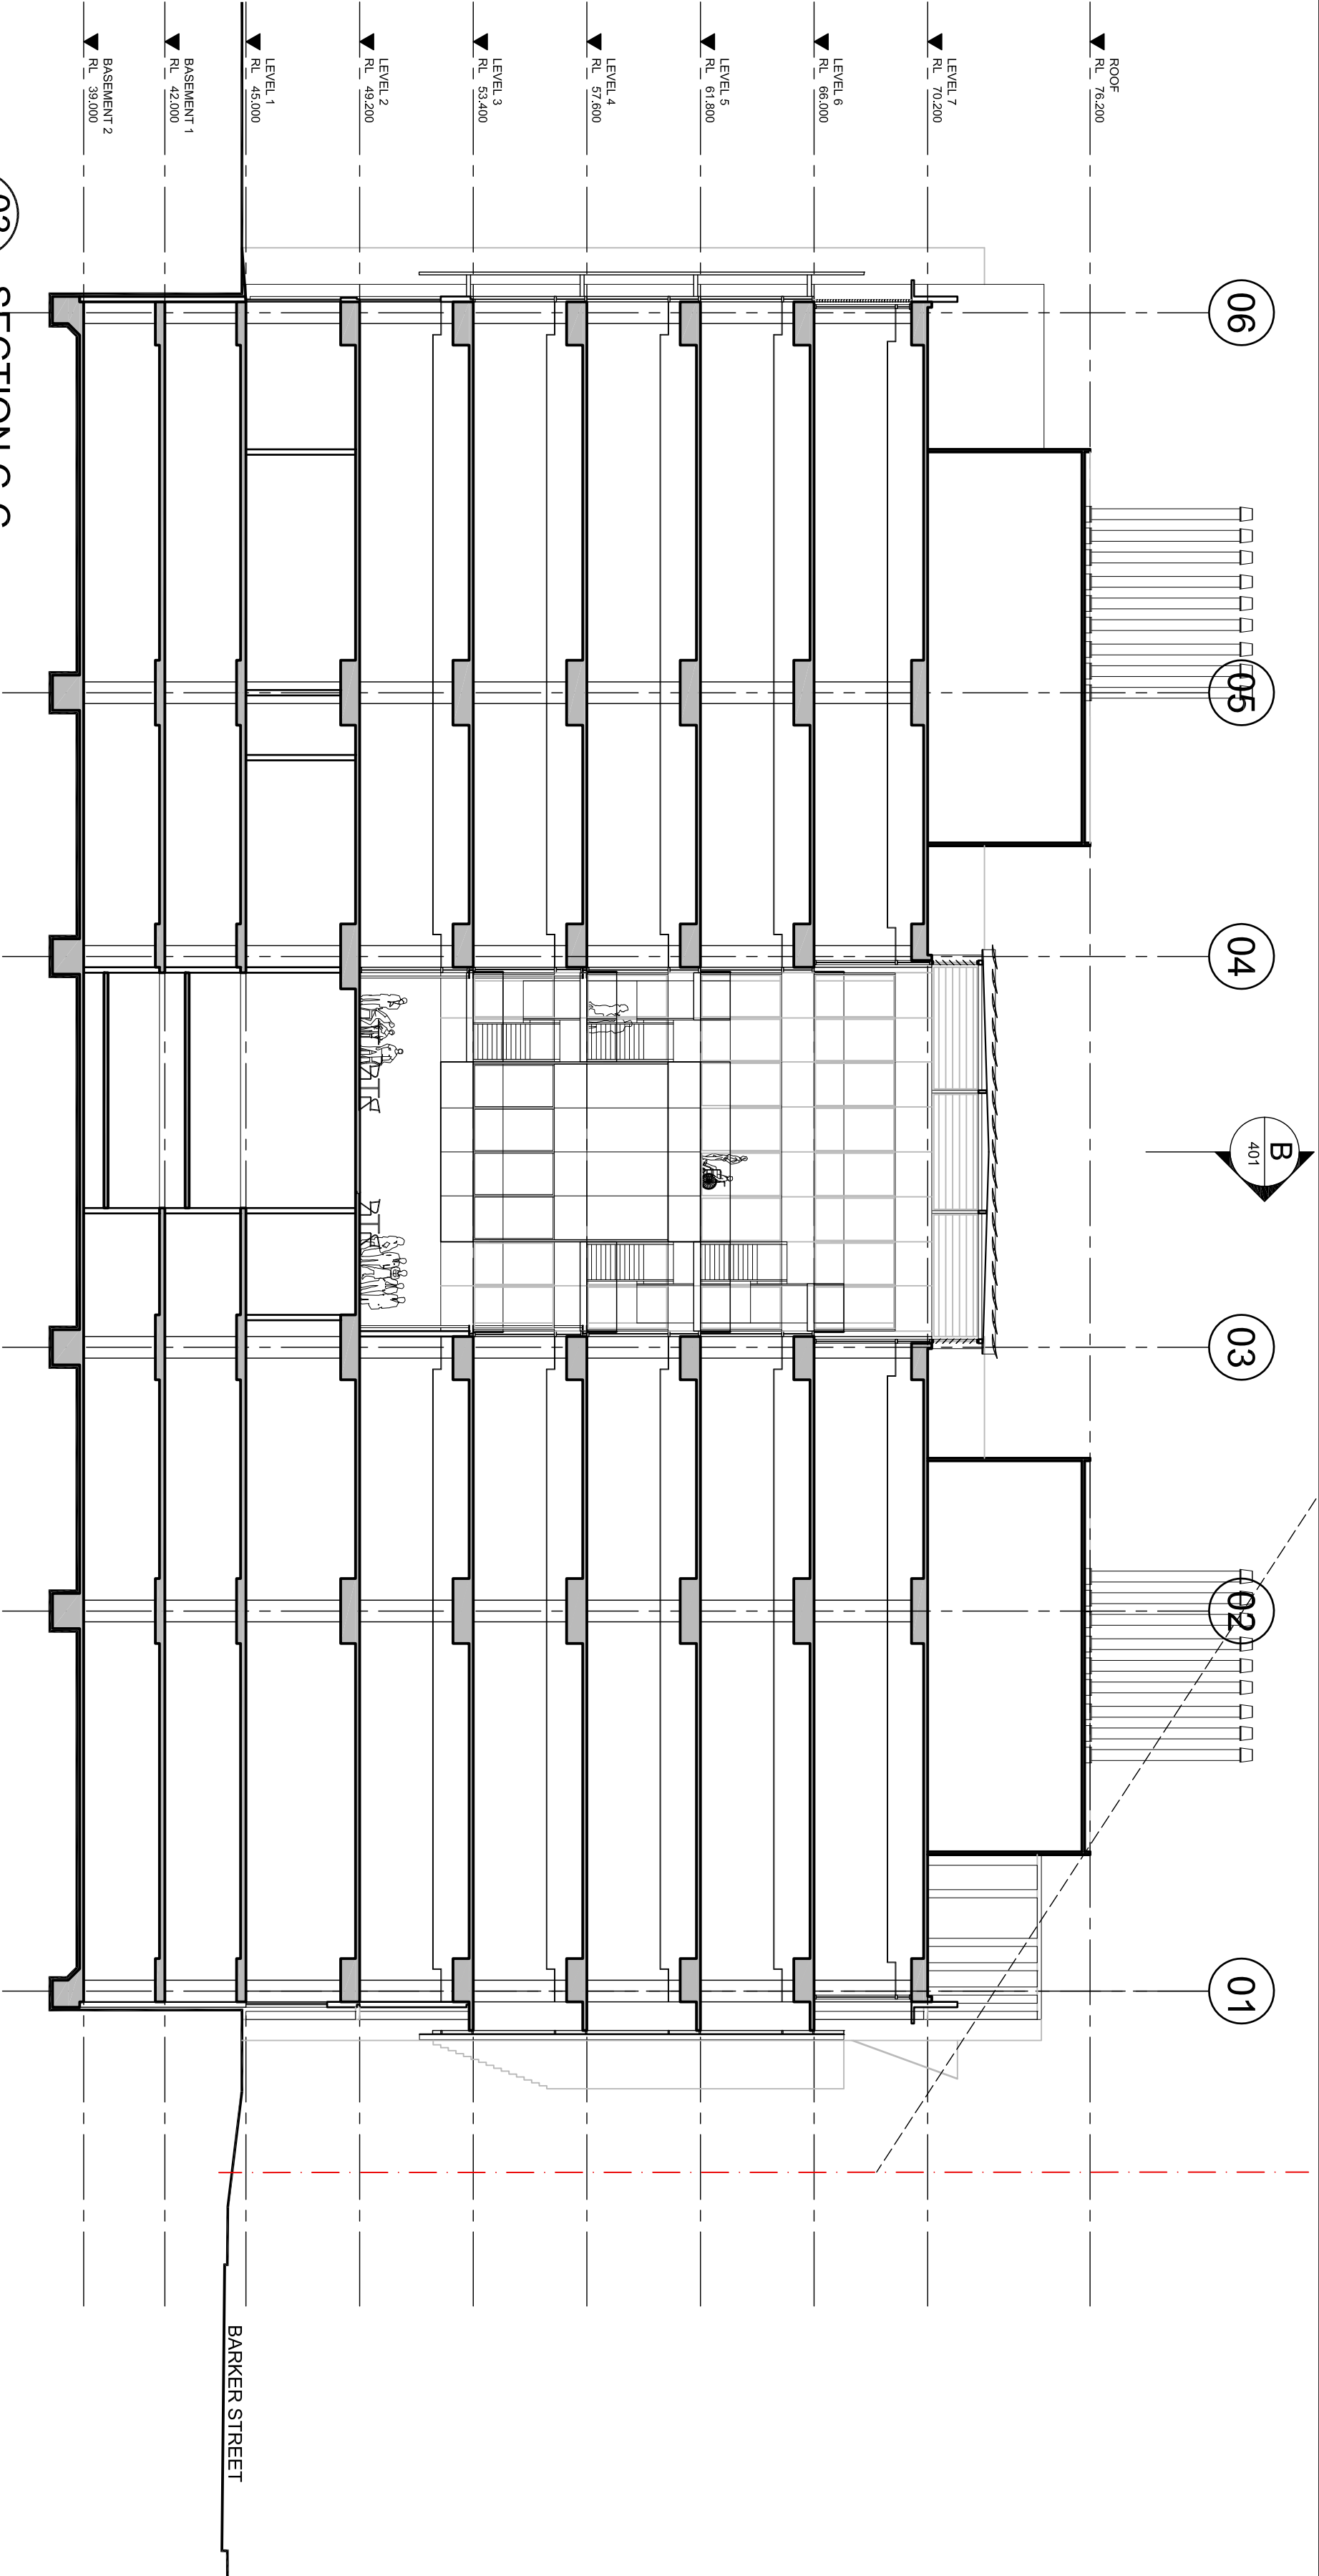

03 SECTION C-C
1:200 @ A1

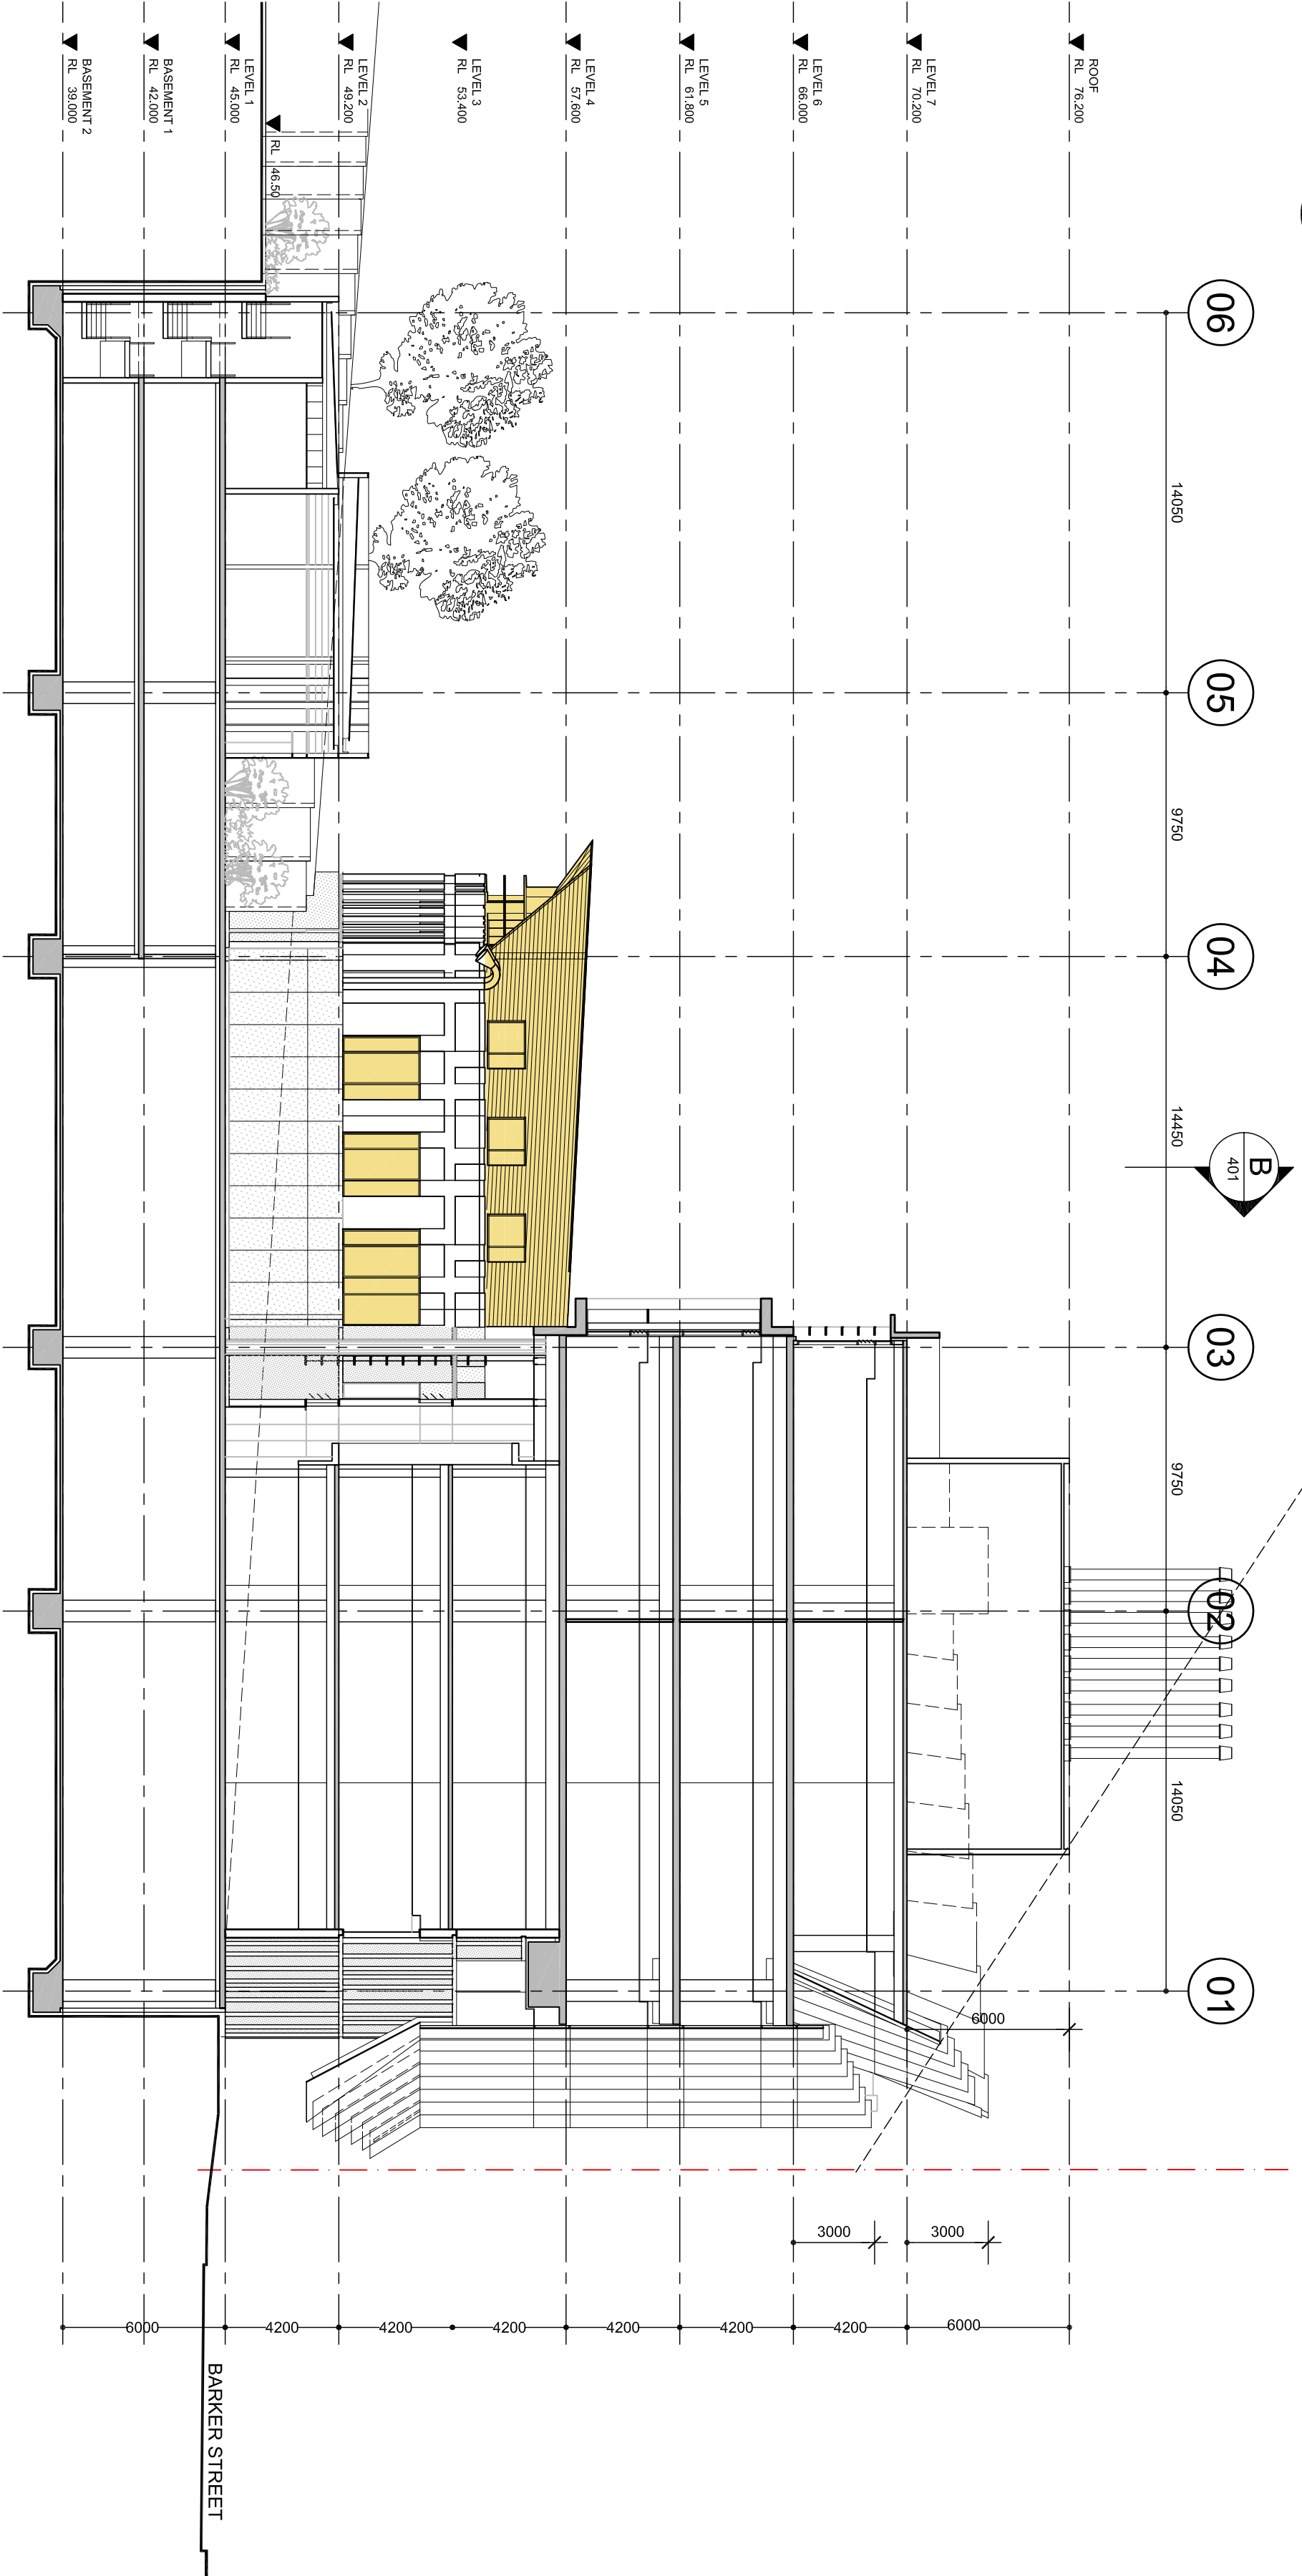

04 SECTION D-D
1:200 @ A1

PROPOSED ALTERATIONS
TO APPROVED SCHEME
(STAGE 2A)

Cox Richardson
Level 2, 204 Clarence Street, Sydney 2000 Australia
Tel: 612 9267 9599 Fax: 612 9264 5844
Email: sydney@cox.com.au

Architecture Planning Urban design Interior design Health facility design



Project Architect		Date
Michael Grave		10.12.15
Director		Date
Joe Agius		10.12.15

NEUROSCIENCE RESEARCH PRECINCT

BARKER STREET RANDWICK NSW

204179.30

Drawing Title	
SECTIONS C-C & D-D	
Drawing Number	Rev.
PA-402	09
Date	
DECEMBER 2015	