


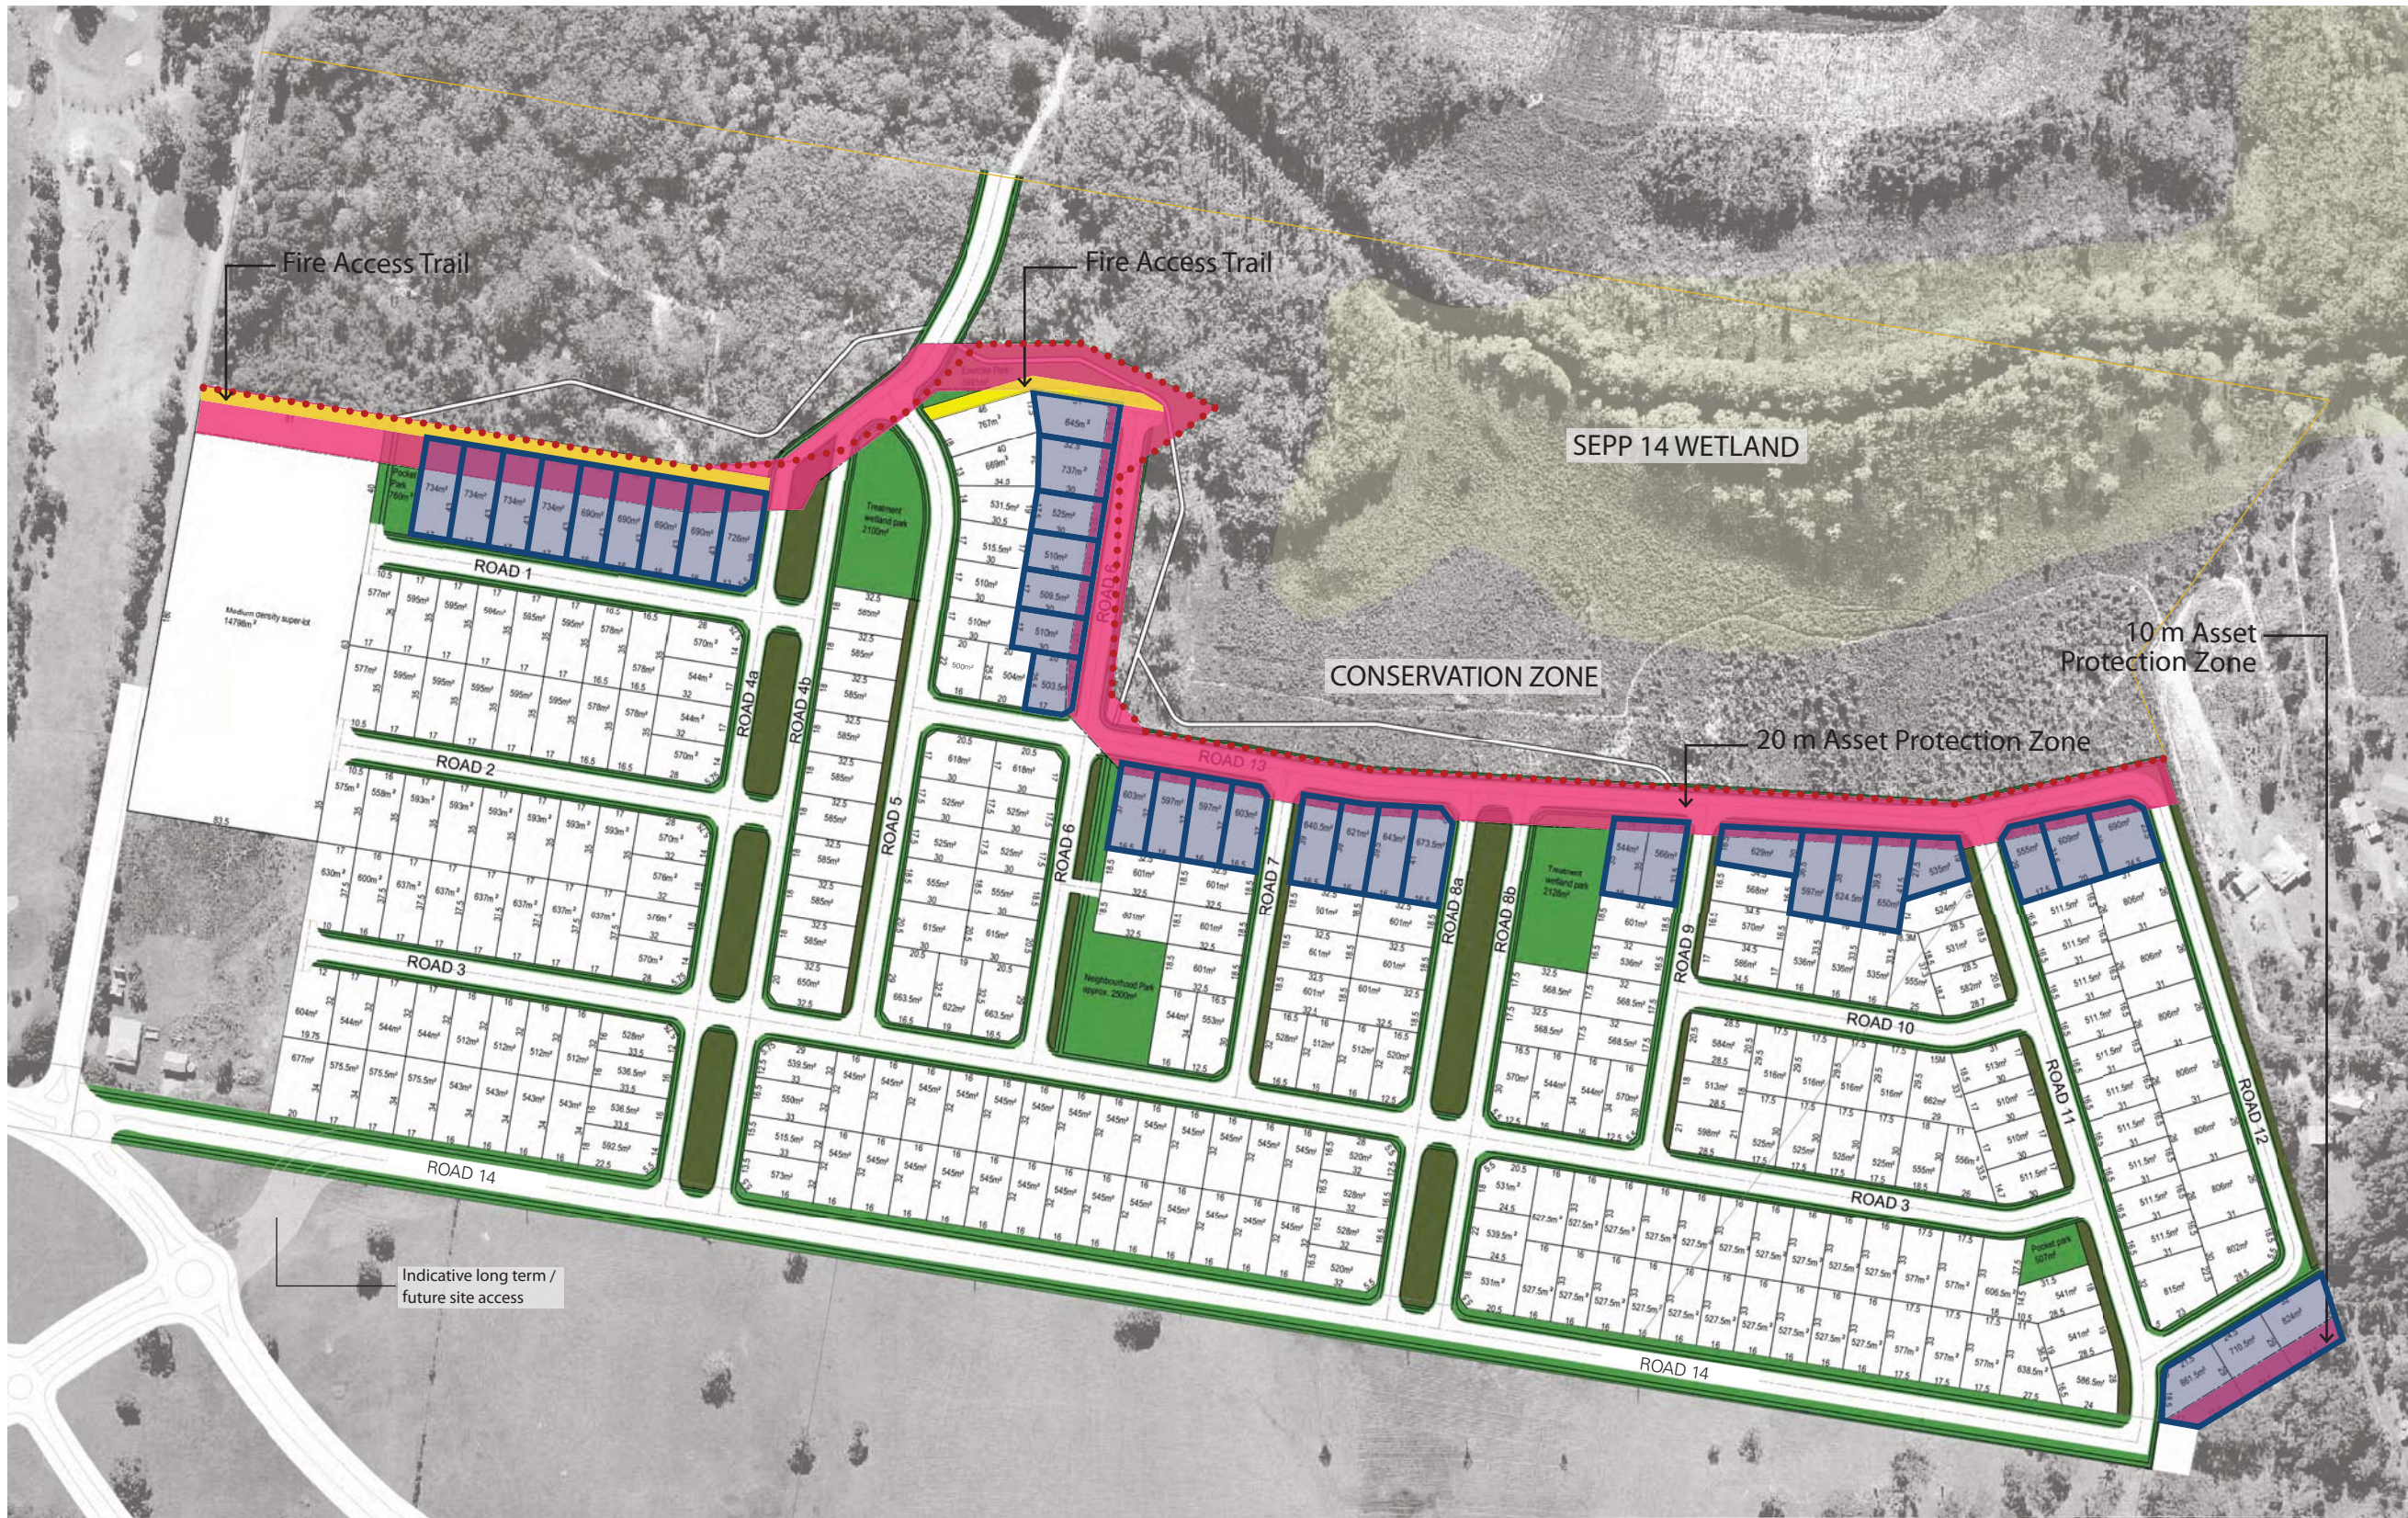

LEGEND

- Zone Boundary
- 10 - 20 Metre APZ
- SEPP 14 Wetland Area
- Fire Access Trail
- Conservation Zone
- Lots affected by APZ requiring 88B Instrument