


ELEVATION - SOUTH


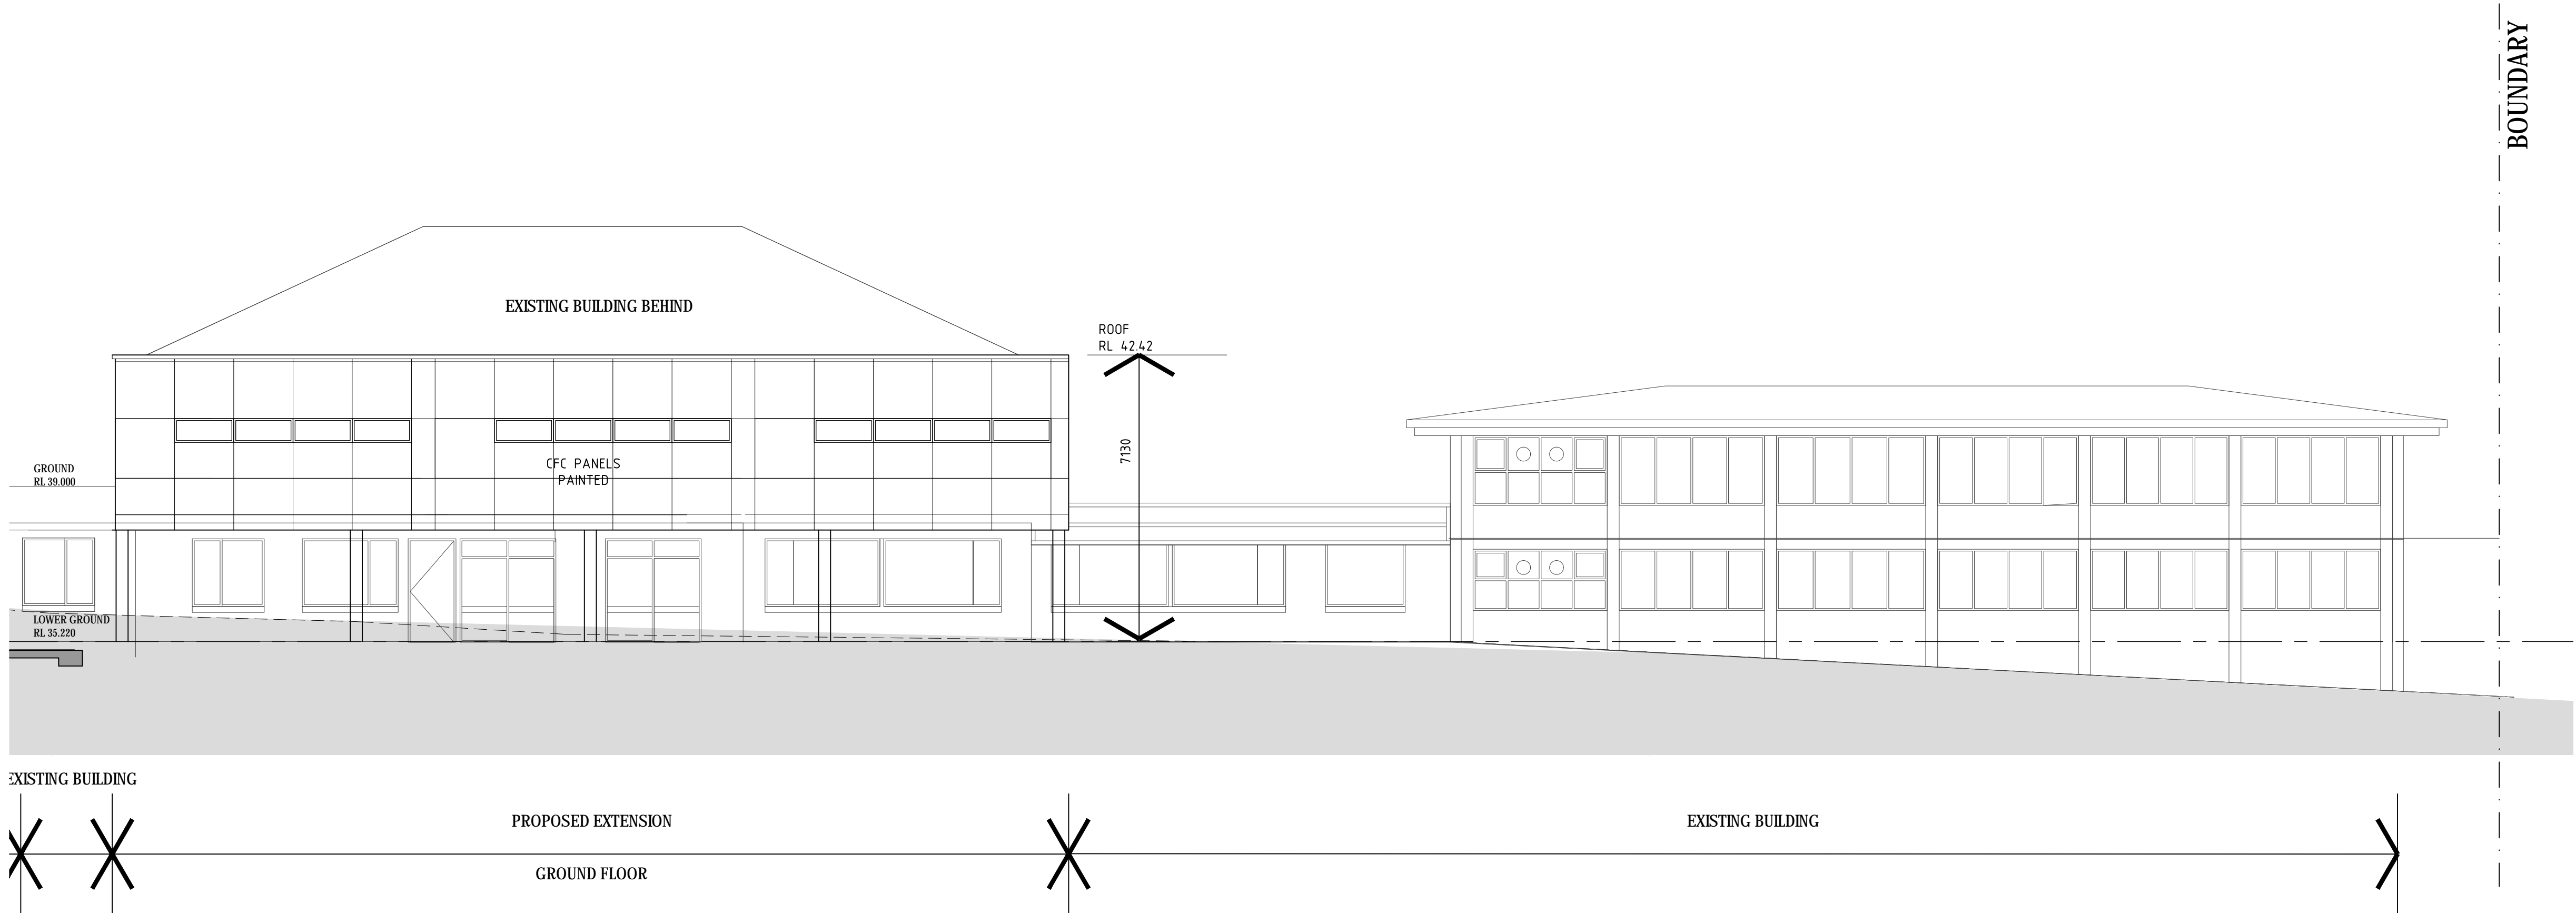


ELEVATION - EAST

1	FIRST ISSUE	5/12/12	SK
REV	REVISION DESCRIPTION	DATE	BY

Project  
**KAREENA PRIVATE HOSPITAL  
STAGE 2**

Principal  
**RAMSAY HEALTH CARE  
PTY LIMITED** ACN 003 184 889  
Project Director: Angus Bradley

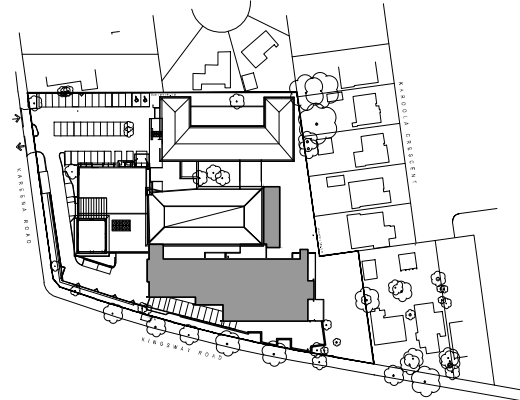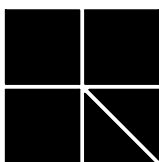

KEY PLAN



**HPI HEALTH PROJECTS INTERNATIONAL**  
Architects and Health Facility Planners  
ACN 060 855 555 (C) Copyright HPI  
Suite 1, Ground Fl, 68 Alfred St, Milsons Point, NSW 2061  
Ph: (02) 9460 4199 Fax: (02) 9460 4299

CAD File  
KPH-E-1

Dwg.No.  
**KPH-E-2**

Issue  
**1**

USE FIGURED DIMENSIONS ONLY. DO NOT SCALE.  
ALL DIMENSIONS SHALL BE VERIFIED ON SITE AND  
DISCREPANCIES IMMEDIATELY BROUGHT TO THE  
ATTENTION OF THE PROJECT MANAGER  
FOR RESOLUTION.

"CLOUDS" & REVISIONS ARE INTENDED AS GUIDES  
AND DO NOT NECESSARILY DESCRIBE THE FULL  
EXTENT OF REVISIONS.  
ASCERTAIN FULL EXTENT BY COMPARISON WITH  
PREVIOUS VERSION.