



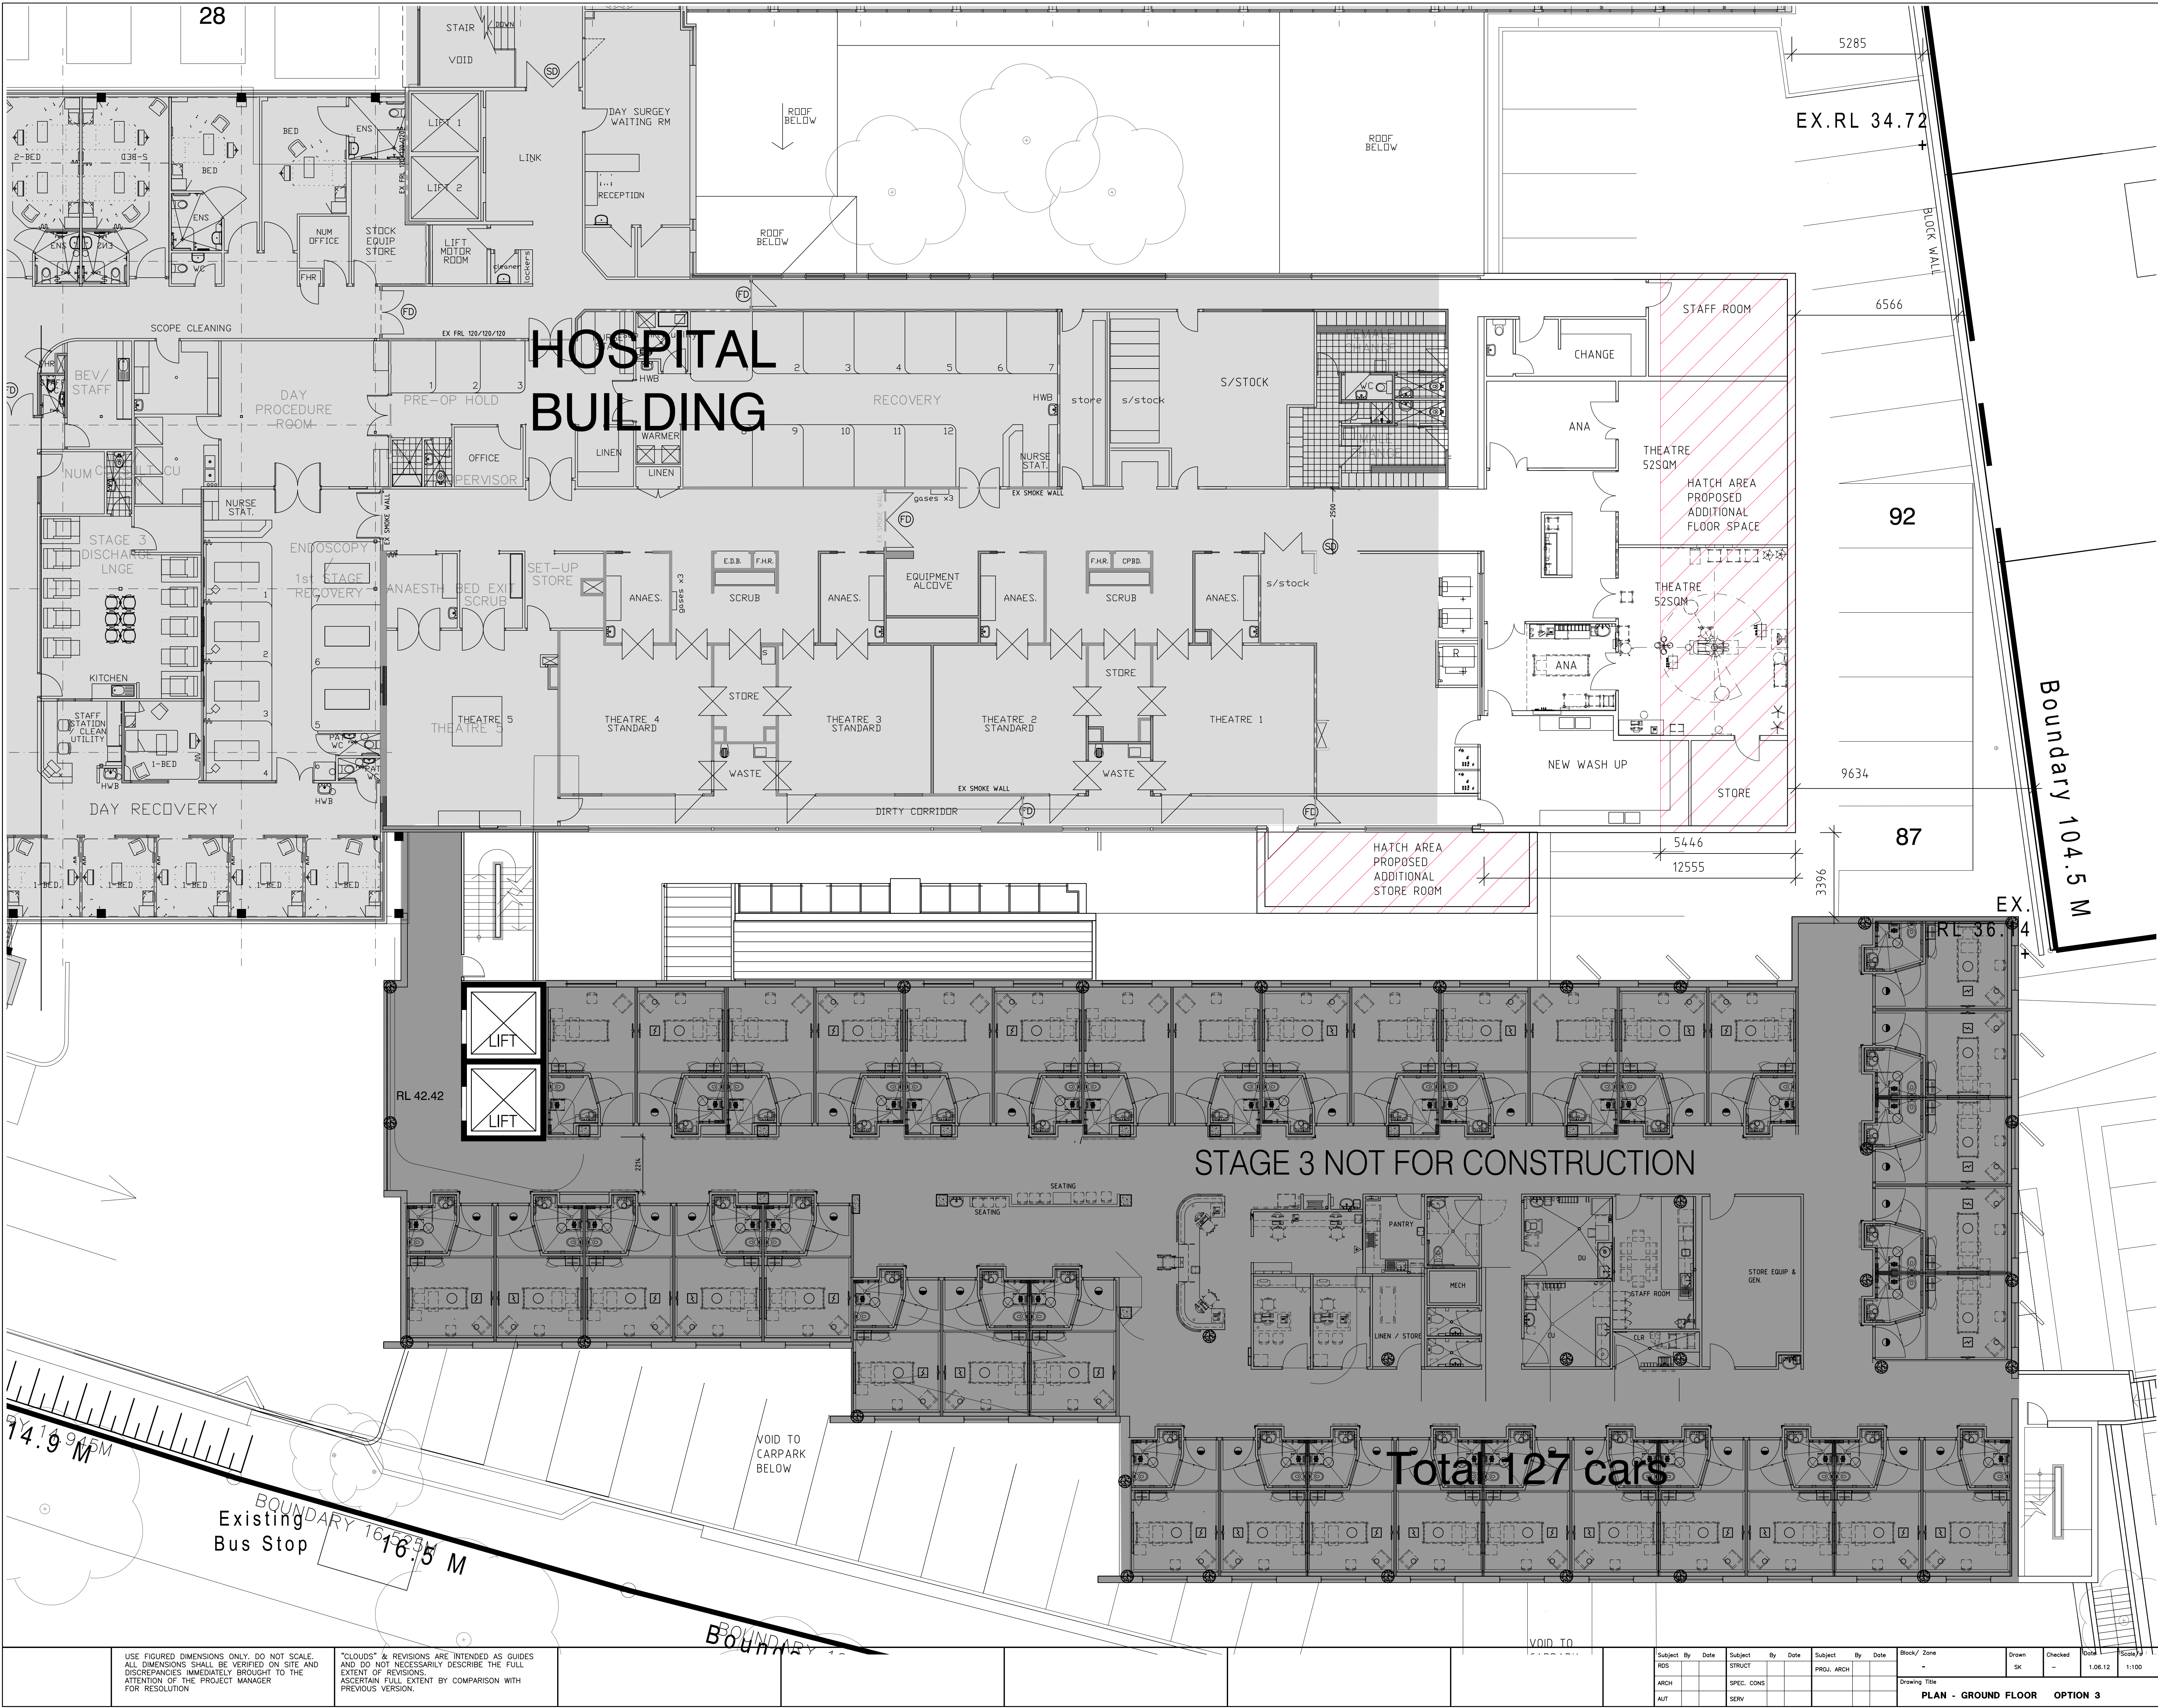

1	FIRST ISSUE	27.11.12	SK
REV	REVISION DESCRIPTION	DATE	BY

Project	KAREENA PRIVATE HOSPITAL STAGE 2
Principal	RAMSAY HEALTH CARE PTY LIMITED
Project Director	Angus Bradley

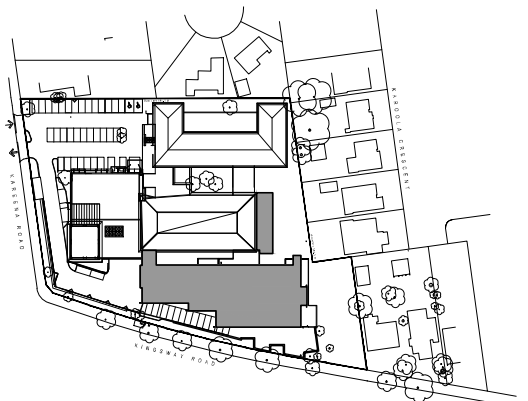

KEY PLAN

HP	HEALTH PROJECTS INTERNATIONAL Architects and Health Facility Planners ACN 060 855 555 (C) Copyright HP Suite 1, Ground Fl, 68 Alfred St, Milsons Point, NSW 2061 Ph: (02) 9460 4199 Fax: (02) 9460 4299
CAD File	Dwg No. KPH-P-1
Issue	KPH-P-1a 1

Subject	By	Date	Subject	By	Date	Subject	By	Date	Block/ Zone	Drawn	Checked	Date	Scale
RES			STRUCT			PROJ. ARCH				SK		1.06.12	1:100
ARCH			SPEC. CONS						Drawing Title				
AUT			SERV						PLAN - GROUND FLOOR	OPTION 3			