


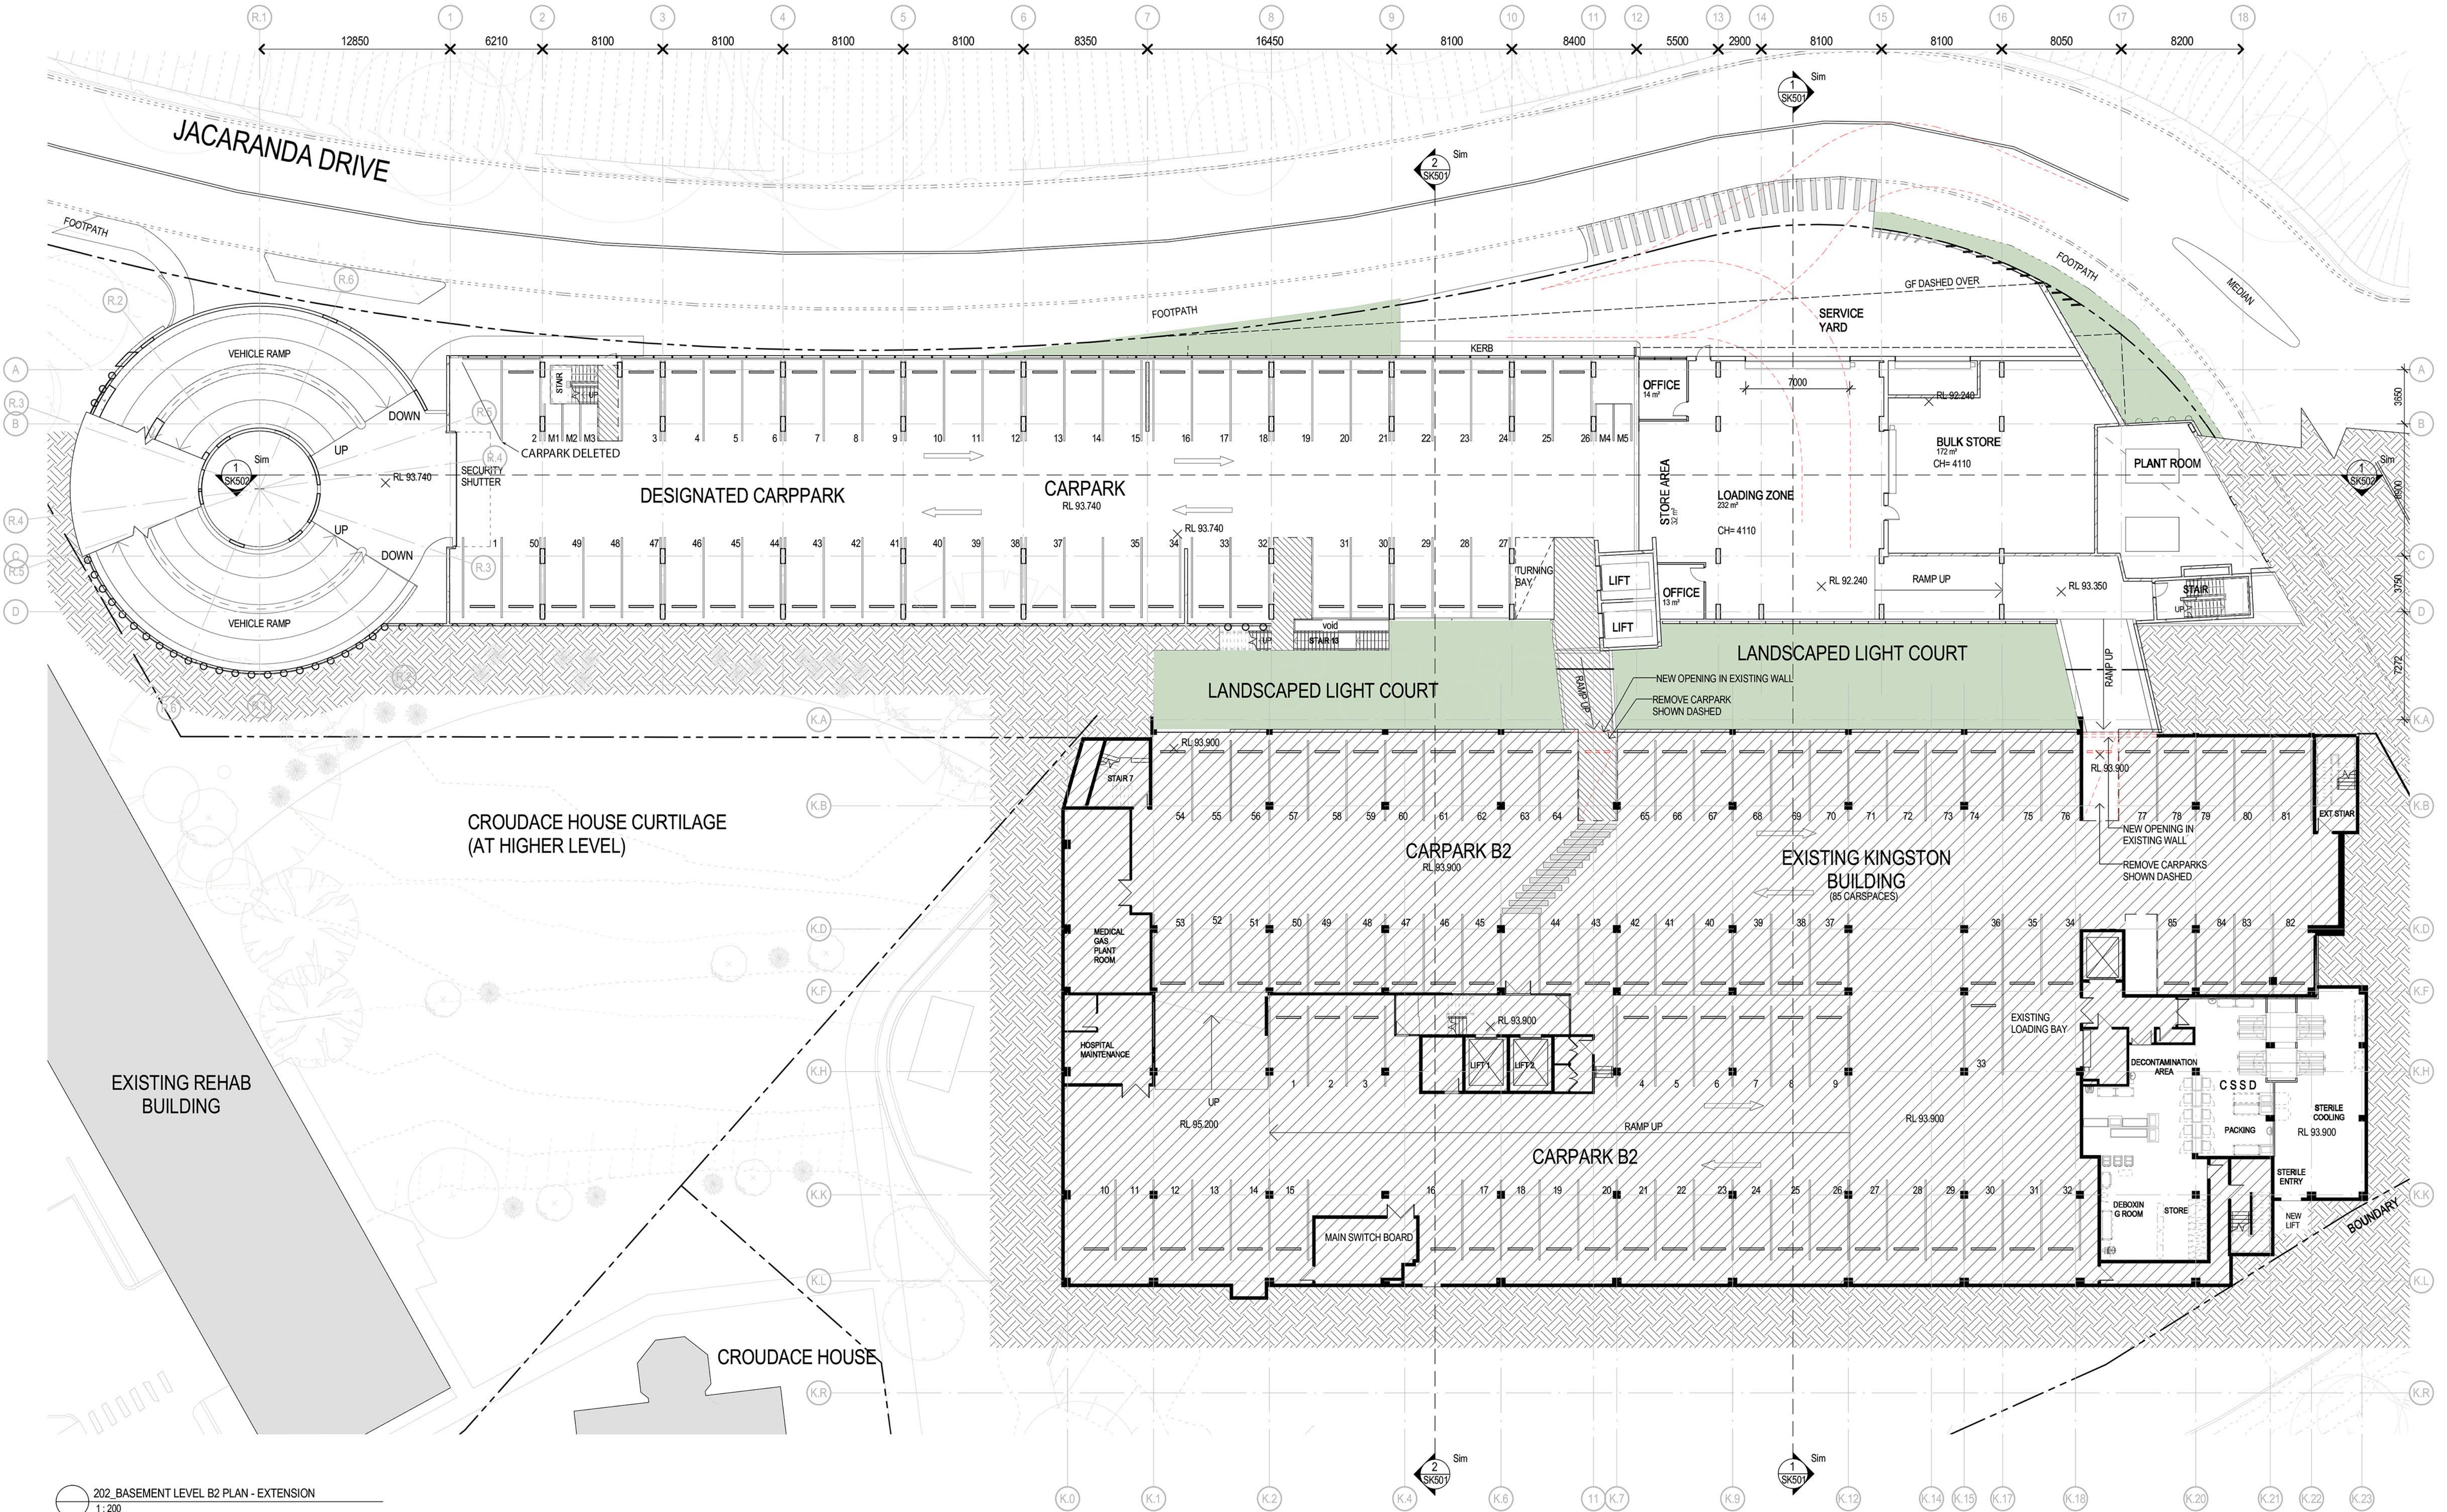

202 BASEMENT LEVEL B2 PLAN - EXTENSION
1:200

PRELIMINARY
NOT TO BE USED DURING CONSTRUCTION


Notes
The information contained in this document is copyright and may not be used or reproduced for any other project or purpose.
Verify all dimensions and levels on site and report any discrepancies to dwp/suters for direction prior to the commencement of work.
Drawings are to be read in conjunction with all other contract documents. Use figured dimensions only. Do not scale from drawings. dwp/suters cannot guarantee the accuracy of content and format for copies of drawings issued electronically.
The completion of the Issue Details Checked and Authorised section is confirmation of the status of the drawing. The drawing shall not be used for construction unless endorsed 'For Construction' and authorised for issue.

Architect
© dwp Australia Pty Ltd
Registered Business Name dwp/suters ABN 37 169 328 018
Robert Macdonald Nominated Architect NSW AHB 4569
www.dwpsuters.com

LEGEND
EXISTING WALLS TO BE RETAINED
EXISTING
ITEMS TO BE DEMOLISHED
NEW WALLS

LANDSCAPE AREAS - REFER TO LANDSCAPE MASTERPLAN REPORT

PROPOSED B2 PARKING	
NEW MOTORBIKE BAY	5
NEW STANDARD CARPARK BAY	50
Grand total: 55	

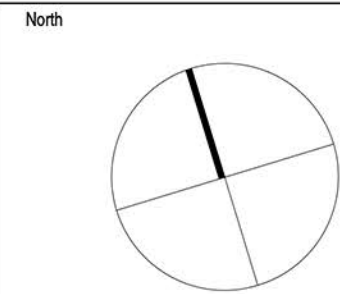

Revisions			
H	ISSUE FOR DA - CARPARK DELETED	05.11.15	CB EC
G	ISSUE FOR DA	17.08.15	CB EC
F	ISSUED FOR DA	09.08.15	CB EC
E	REVISED DA SUBMISSION	15.07.15	CB EC
D	PARKING ADJUSTMENTS	17.03.15	CB EC
C	FOURTH FLOOR EXTENSION	06.04.15	CB EC
B	ISSUED FOR DA	27.02.15	CB EC
A	DRAFT FOR COORDINATION	18.02.15	KD EC
Issue	Description	Date	Chk Auth



Project NEWCASTLE PRIVATE HOSPITAL - EXTENSION & ALTERATIONS		Drawing BASEMENT LEVEL B2 PLAN - EXTENSION	
Client Healthscope		Scale As Indicated @ A1	
Location 14 LOOKOUT ROAD, NEW LAMBTON HEIGHTS NSW		Date Printed 8/17/2015 5:26:05 PM	
Project Number 203046		Drawing Number SK202	
		Issue H	