


1 SECTION 03  
SK201 1: 200

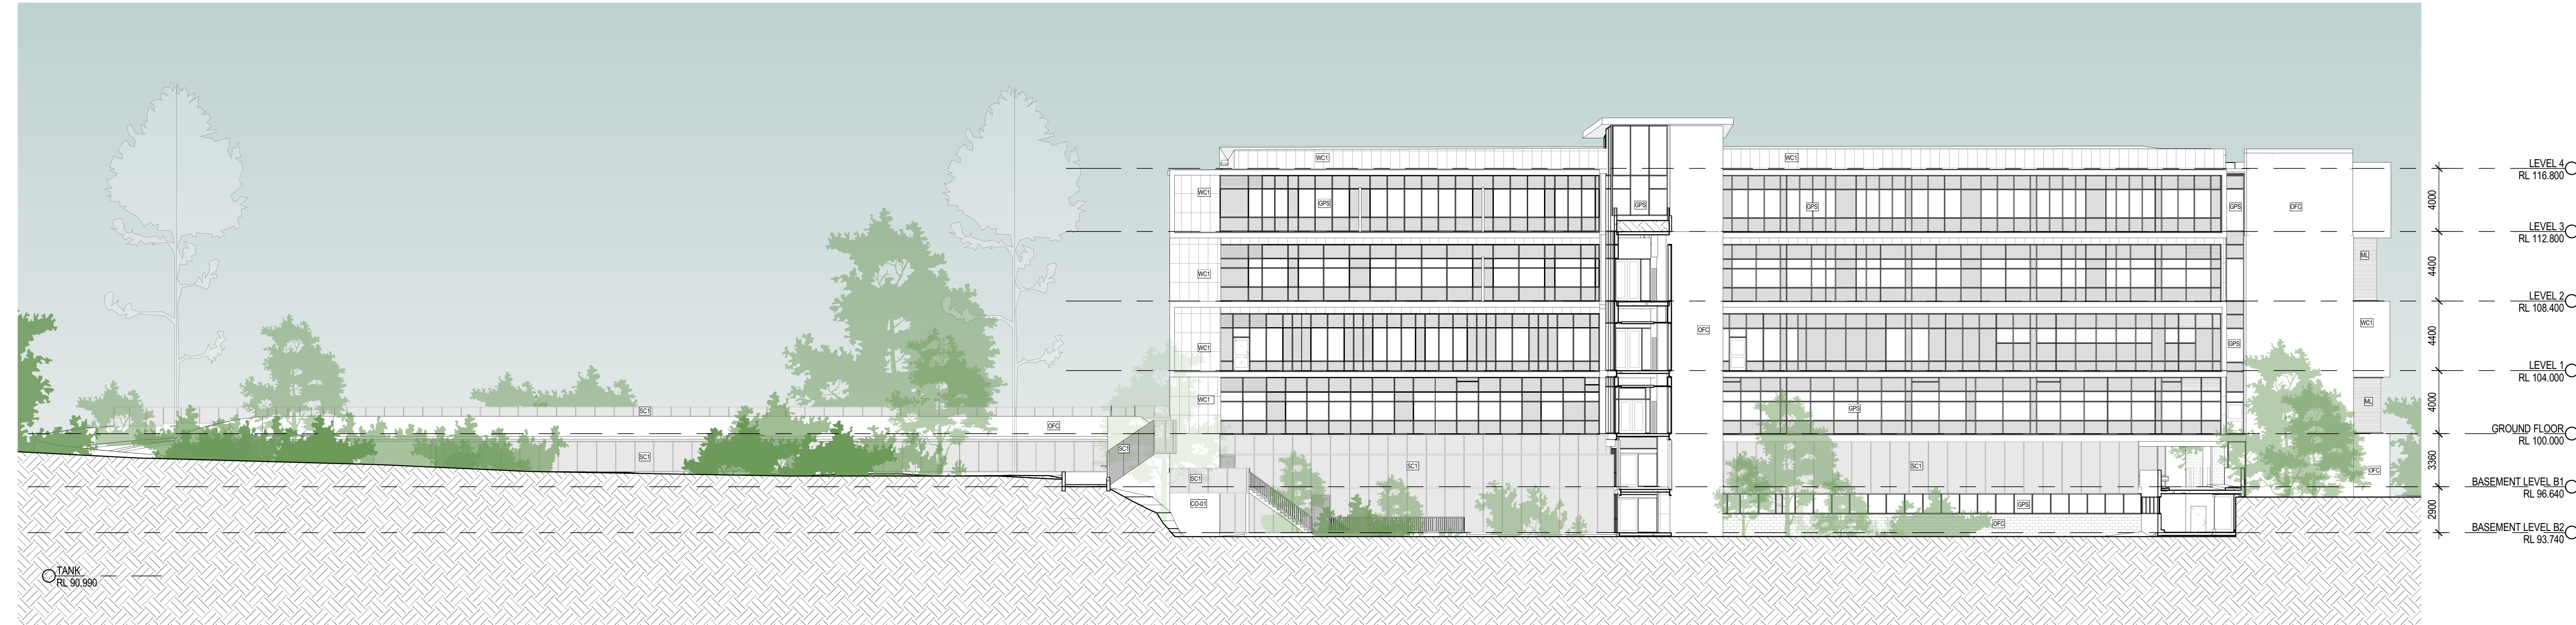

2 SOUTH SECTION THROUGH COURTYARD - EXTENSION  
1: 200

Notes  
The information contained in this document is copyright and may not be used or reproduced for any other project or purpose.  
Verify all dimensions and levels on site and report any discrepancies to dwp@suters for direction prior to the commencement of work.  
Drawings are to be read in conjunction with all other contract documents. Use figured dimensions only. Do not scale from drawings. dwp@suters cannot guarantee the accuracy of content and format for copies of drawings issued electronically.  
The completion of the Issue Details Checked and Authorised section is confirmation of the status of the drawing. The drawing shall not be used for construction unless endorsed 'For Construction' and authorised for issue.

Architect  
© dwp Australia Pty Ltd  
Registered Business Name dwp@suters ABN 37 169 328 018  
Robert Macdonald Nominated Architect NSW ARB 4699  
www.dwpsuters.com

Revisions				
Issue	Description	Date	Chk	Auth
F	L4 REMOVED ISSUED FOR DA	21.10.15	CB	EC
E	ISSUED FOR DA	03.08.15	CB	EC
D	REVISED DA SUBMISSION	15.07.15	CB	EC
C	FOURTH FLOOR EXTENSION	06.04.15	CB	EC
B	ISSUED FOR DA	27.02.15	CB	EC
A	DRAFT FOR COORDINATION	18.02.15	KD	EC



Project		Drawing	
NEWCASTLE PRIVATE HOSPITAL - EXTENSION & ALTERATIONS		SECTIONS	
Client		Scale	Date Printed
14 LOOKOUT ROAD, NEW LAMBTON HEIGHTS NSW		1: 200 @ A1	10/21/2015 8:08:20 PM
Location		Project Number	Drawing Number Issue
		203046	SK502 F

PRELIMINARY  
NOT TO BE USED DURING CONSTRUCTION





(SS) METAL ALUMINIUM SUNSHADE HORIZONTAL AND VERTICAL BLADES - 'MONUMENT'

(ML) LOWER SCREENS ALUMINIUM - 'MONUMENT'

(GPS) WINDOWS ALUMINIUM OVERCOATED 'MONUMENT'

(RF) ROOFING - COLORBOND METAL ROOF - 'DUNE'

(WC1) WALL CLADDING 1 - PREFINISHED MODULAR CLADDING SYSTEM - VITRACORE 'BEIGE'

(TB) WALL CLADDING & CEILING LINING - METAL CITRACORE COMPOSITE PANEL

(OFC) WALL - OFF FORM CONCRETE - 'WHITE / GREY'

(SC1) WALL - OFF FORM CONCRETE - 'WHITE / GREY'

Notes  
The information contained in this document is copyright and may not be used or reproduced for any other project or purpose.  
Verify all dimensions and levels on site and report any discrepancies to dwp@suters for direction prior to the commencement of work.  
Drawings are to be read in conjunction with all other contract documents. Use figured dimensions only. Do not scale from drawings. dwp@suters cannot guarantee the accuracy of content and format for copies of drawings issued electronically.  
The completion of the Issue Details Checked and Authorised section is confirmation of the status of the drawing. The drawing shall not be used for construction unless endorsed 'For Construction' and authorised for issue.

Architect  
© dwp Australia Pty Ltd  
Registered Business Name dwp@suters ABN 37 169 328 018  
Robert Macdonald Homestead Architect NSW AHS 4099  
www.dwp@suters.com

Revisions				
Issue	Description	Date	Chk	Auth
D	L4 REMOVED ISSUED FOR DA	21.10.15	CB	EC
C	REVISED DA SUBMISSION	15.07.15	CB	EC
B	FOURTH FLOOR EXTENSION	06.04.15	CB	EC
A	ISSUED FOR DA	27.02.15	CB	EC



Project NEWCASTLE PRIVATE HOSPITAL - EXTENSION & ALTERATIONS		Drawing MATERIAL COLOURBOARD	
Client Healthscope		Scale @ A1	Date Printed 11/6/2015 4:47:02 PM
Location 14 LOOKOUT ROAD, NEW LAMBTON HEIGHTS NSW		Project Number 203046	Drawing Number SK901
		Issue D	