



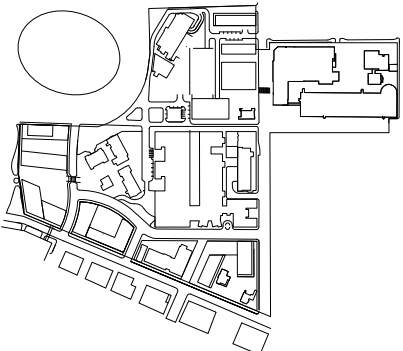

KEY PLAN

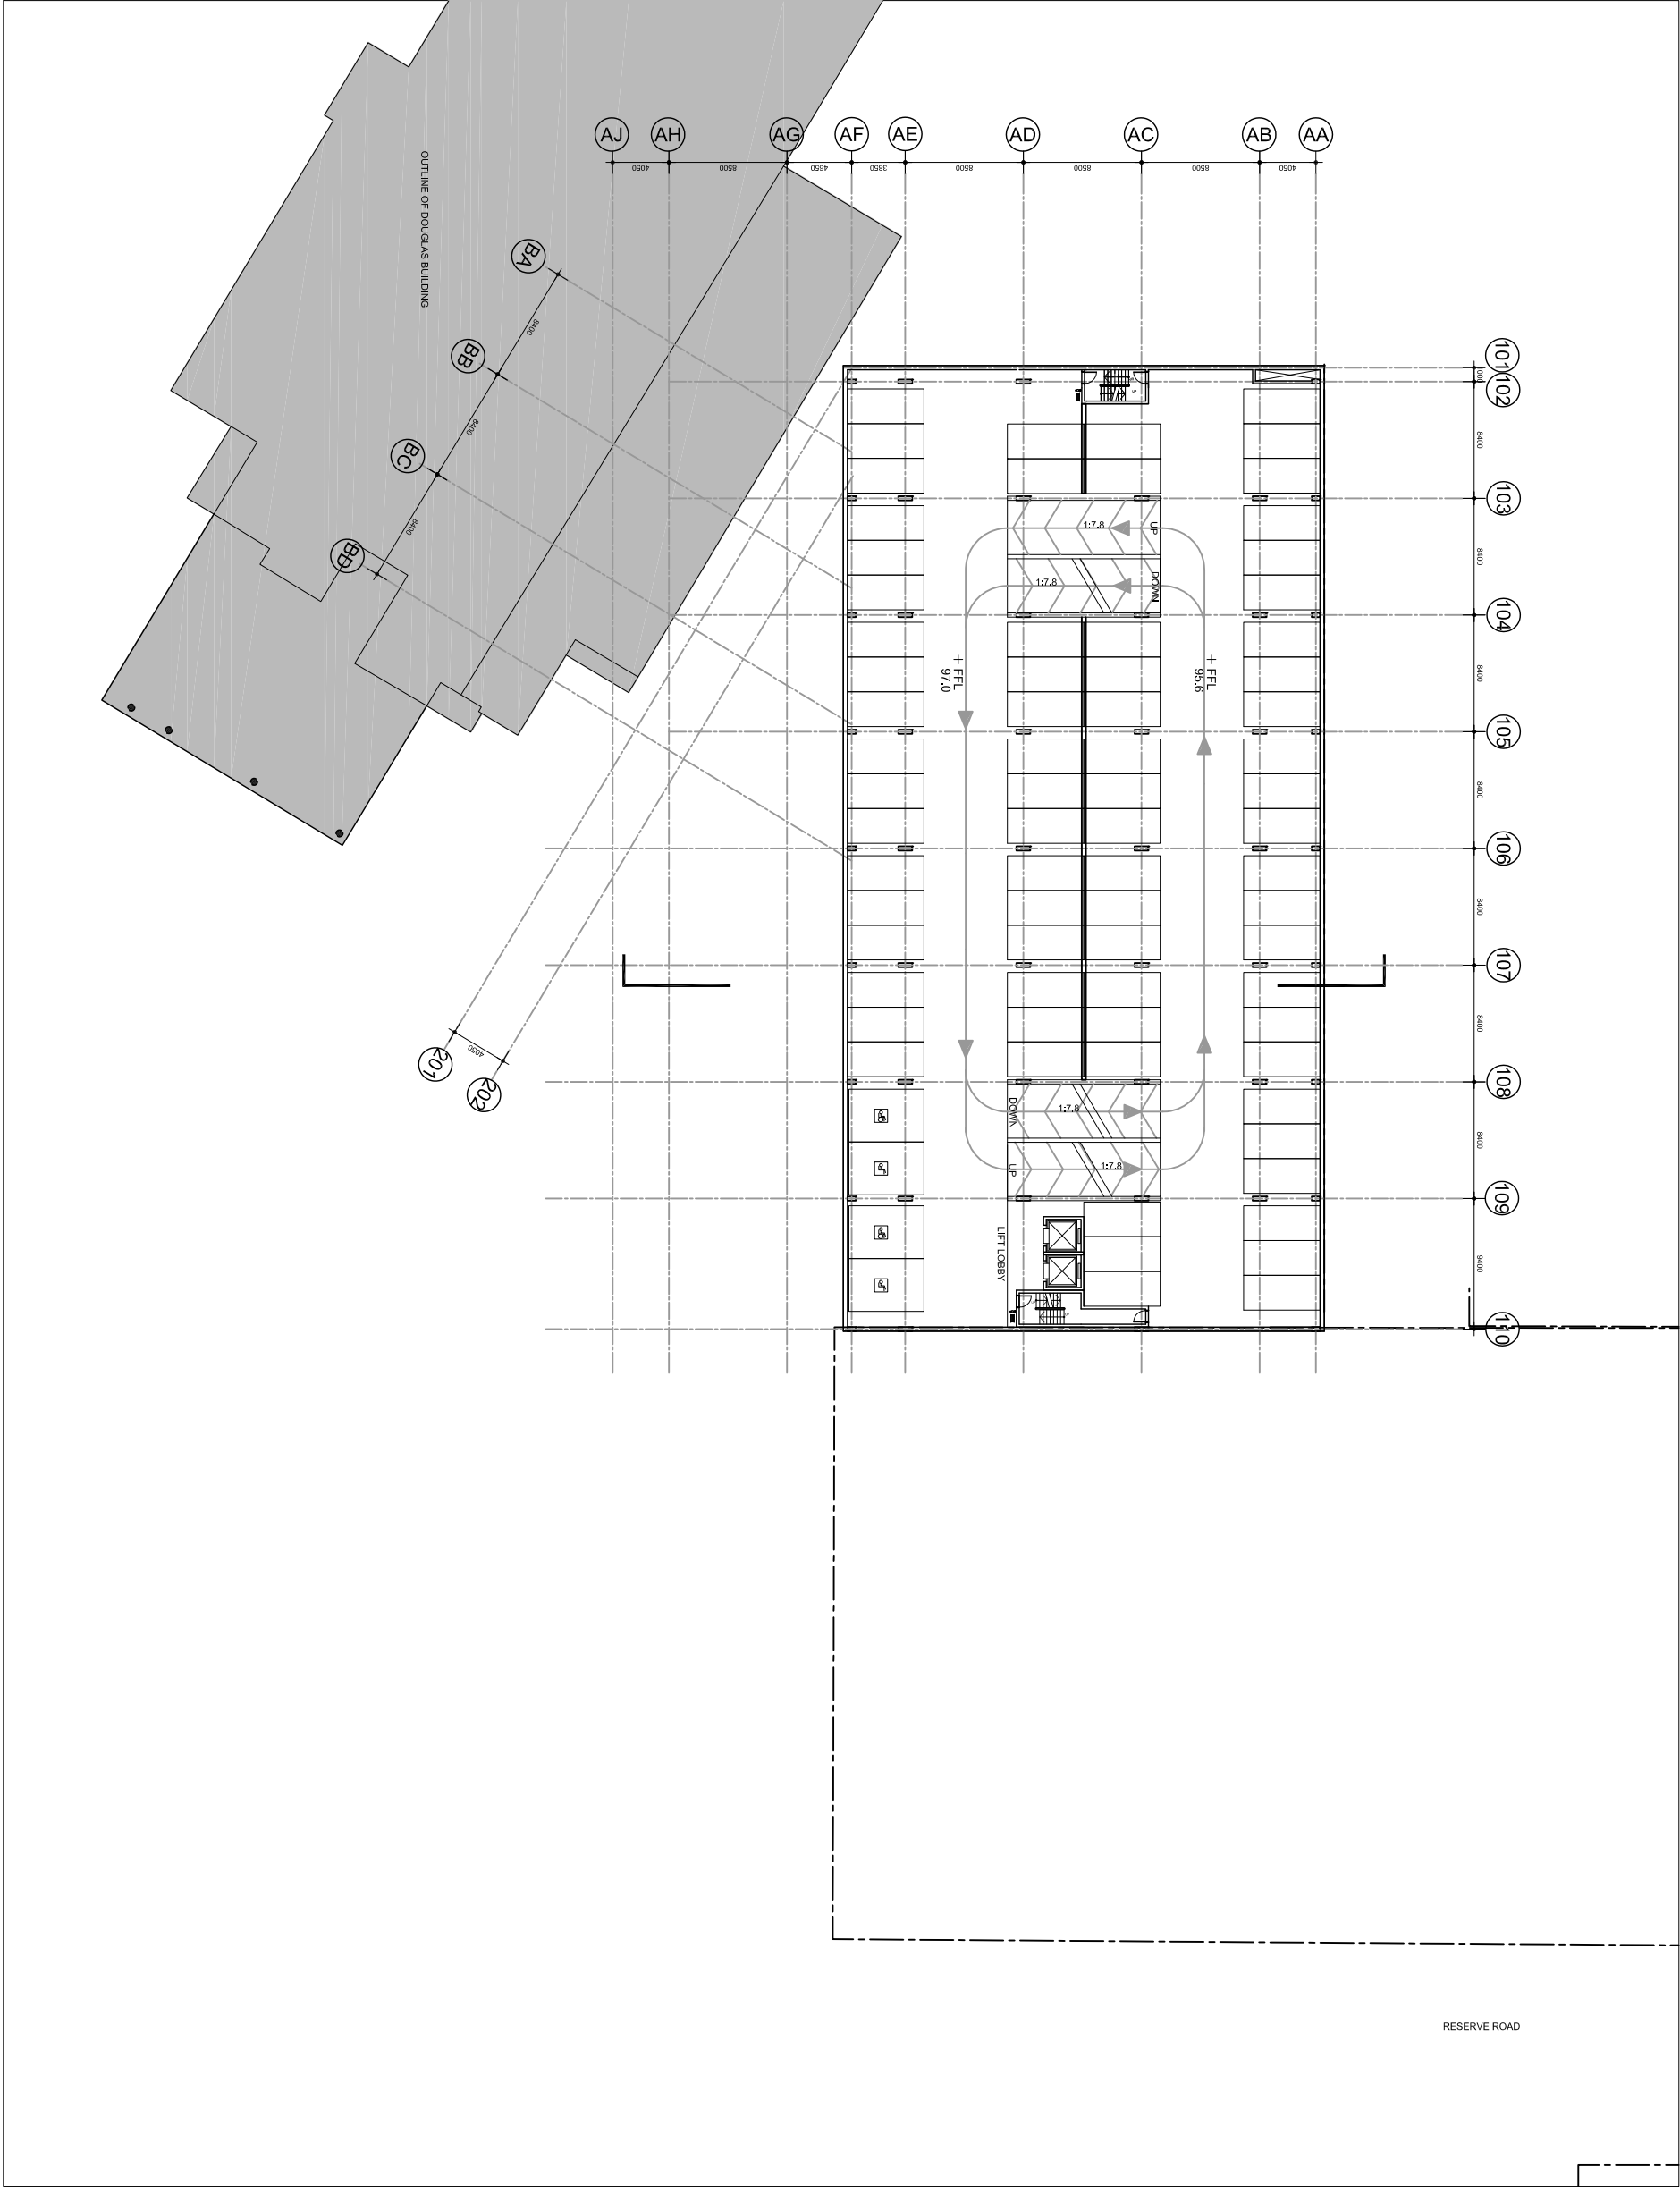

WESTERN CARPARK - LEVEL P5 (FFL 97.0)

LEGEND

PRECINCT BOUNDARY

PA SCOPE BOUNDARY

