



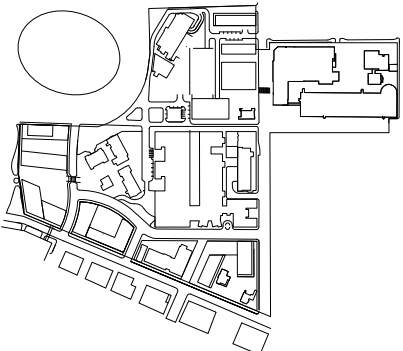

KEY PLAN

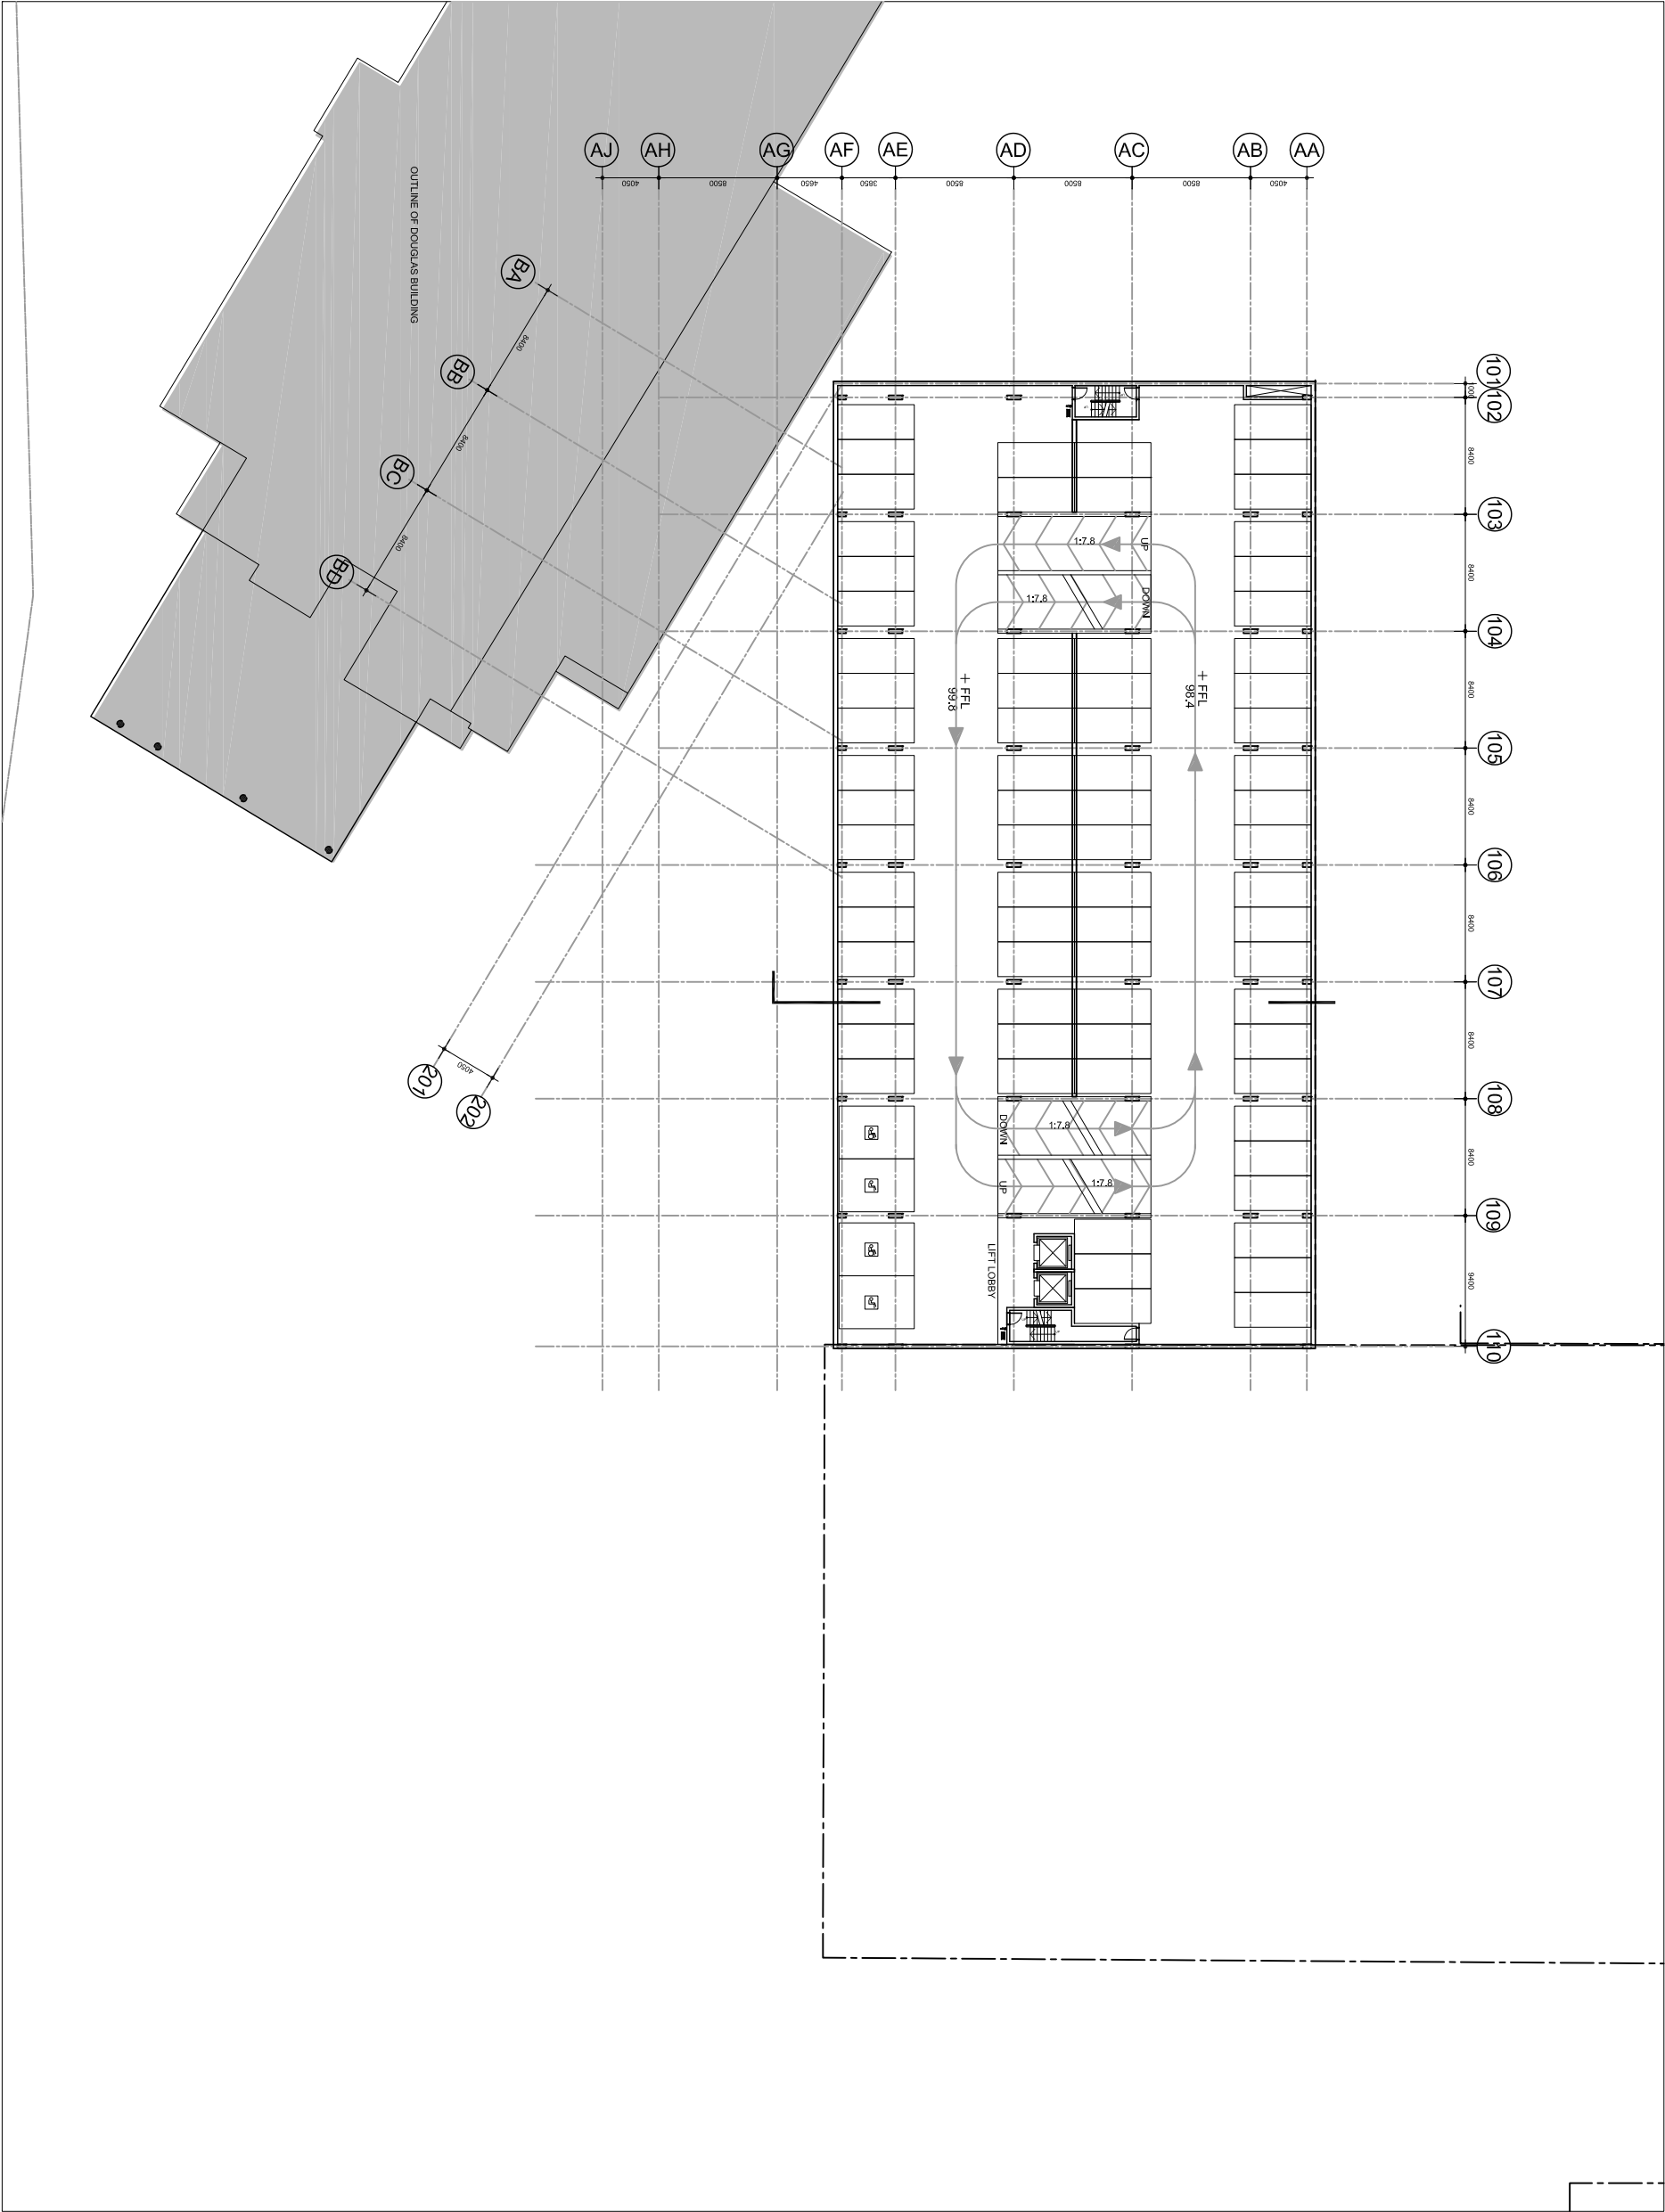

WESTERN CARPARK - LEVEL P6 (FFL 99.8)

LEGEND

- PRECINCT BOUNDARY
- PA SCOPE BOUNDARY