


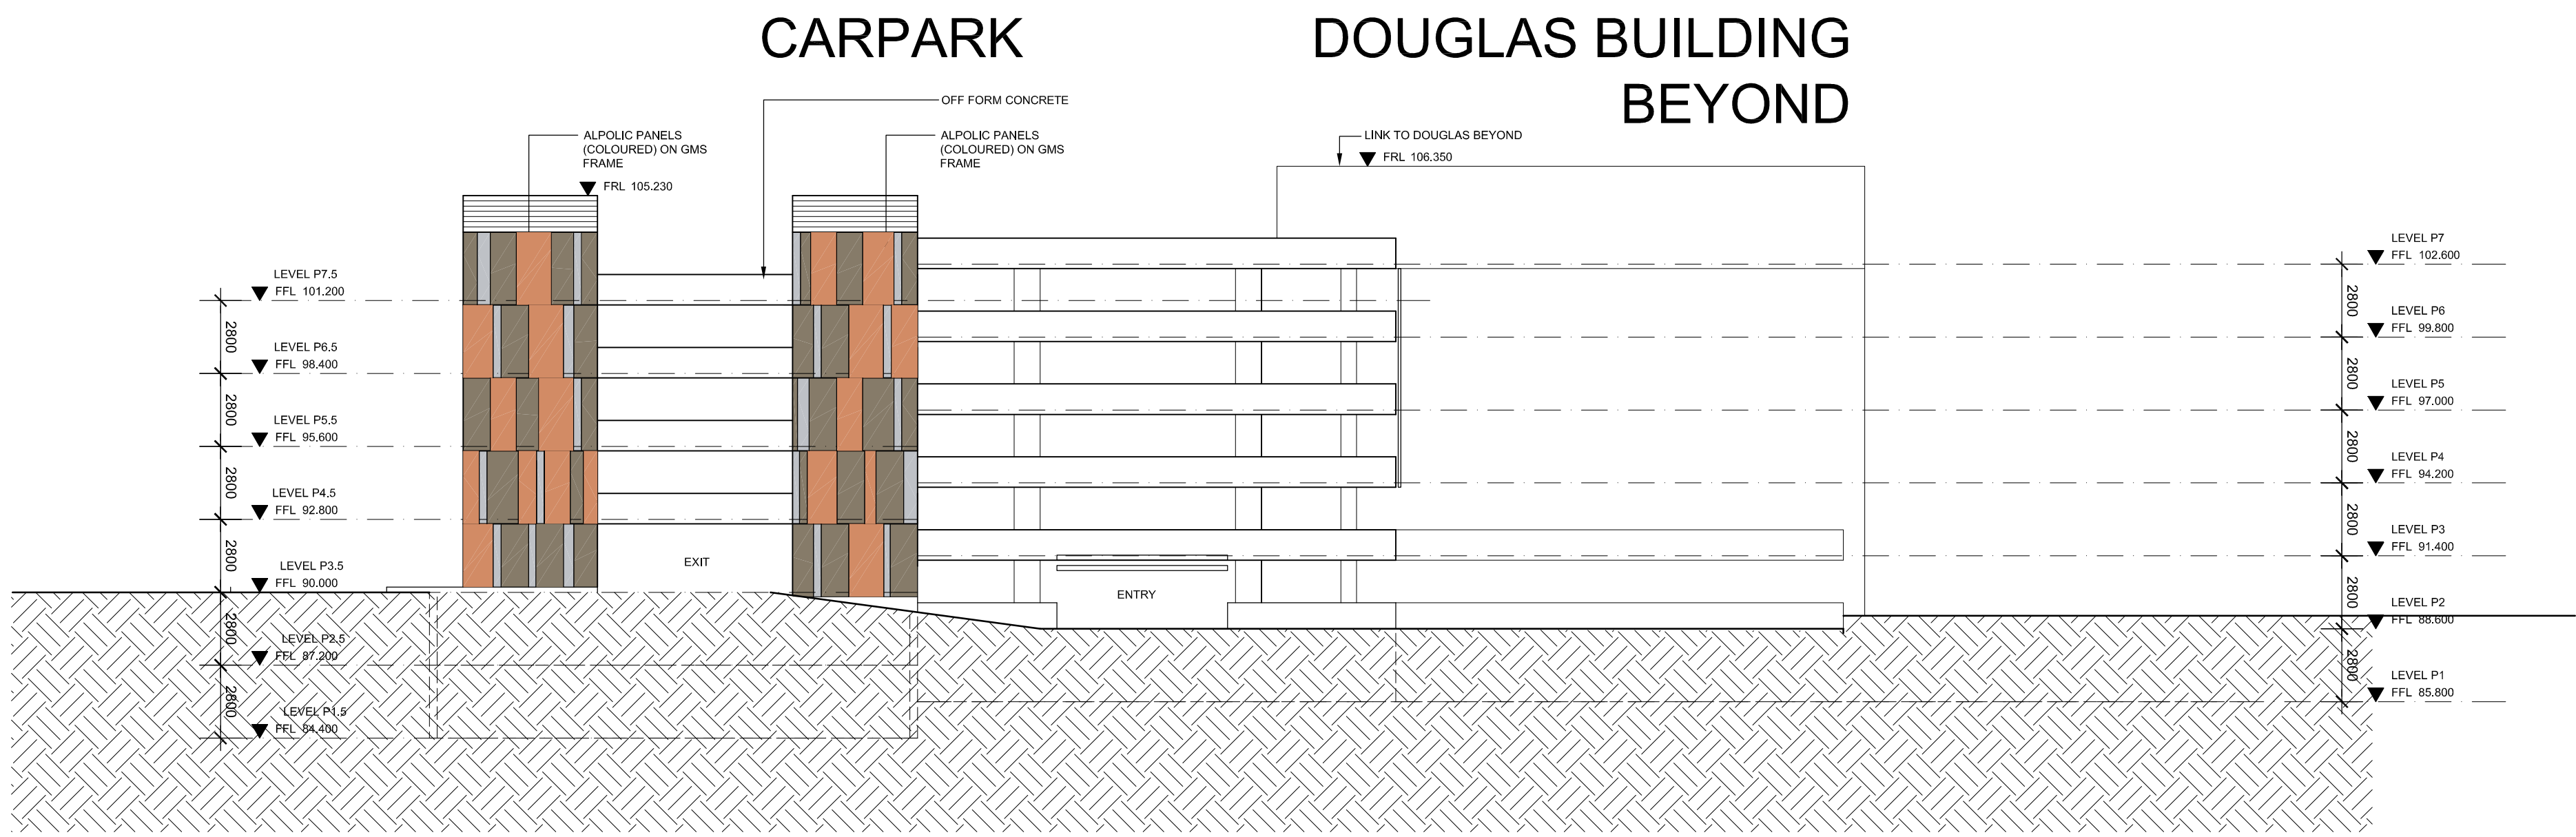

WEST ELEVATION

LEGEND

- PRECINCT BOUNDARY
- PA SCOPE BOUNDARY