


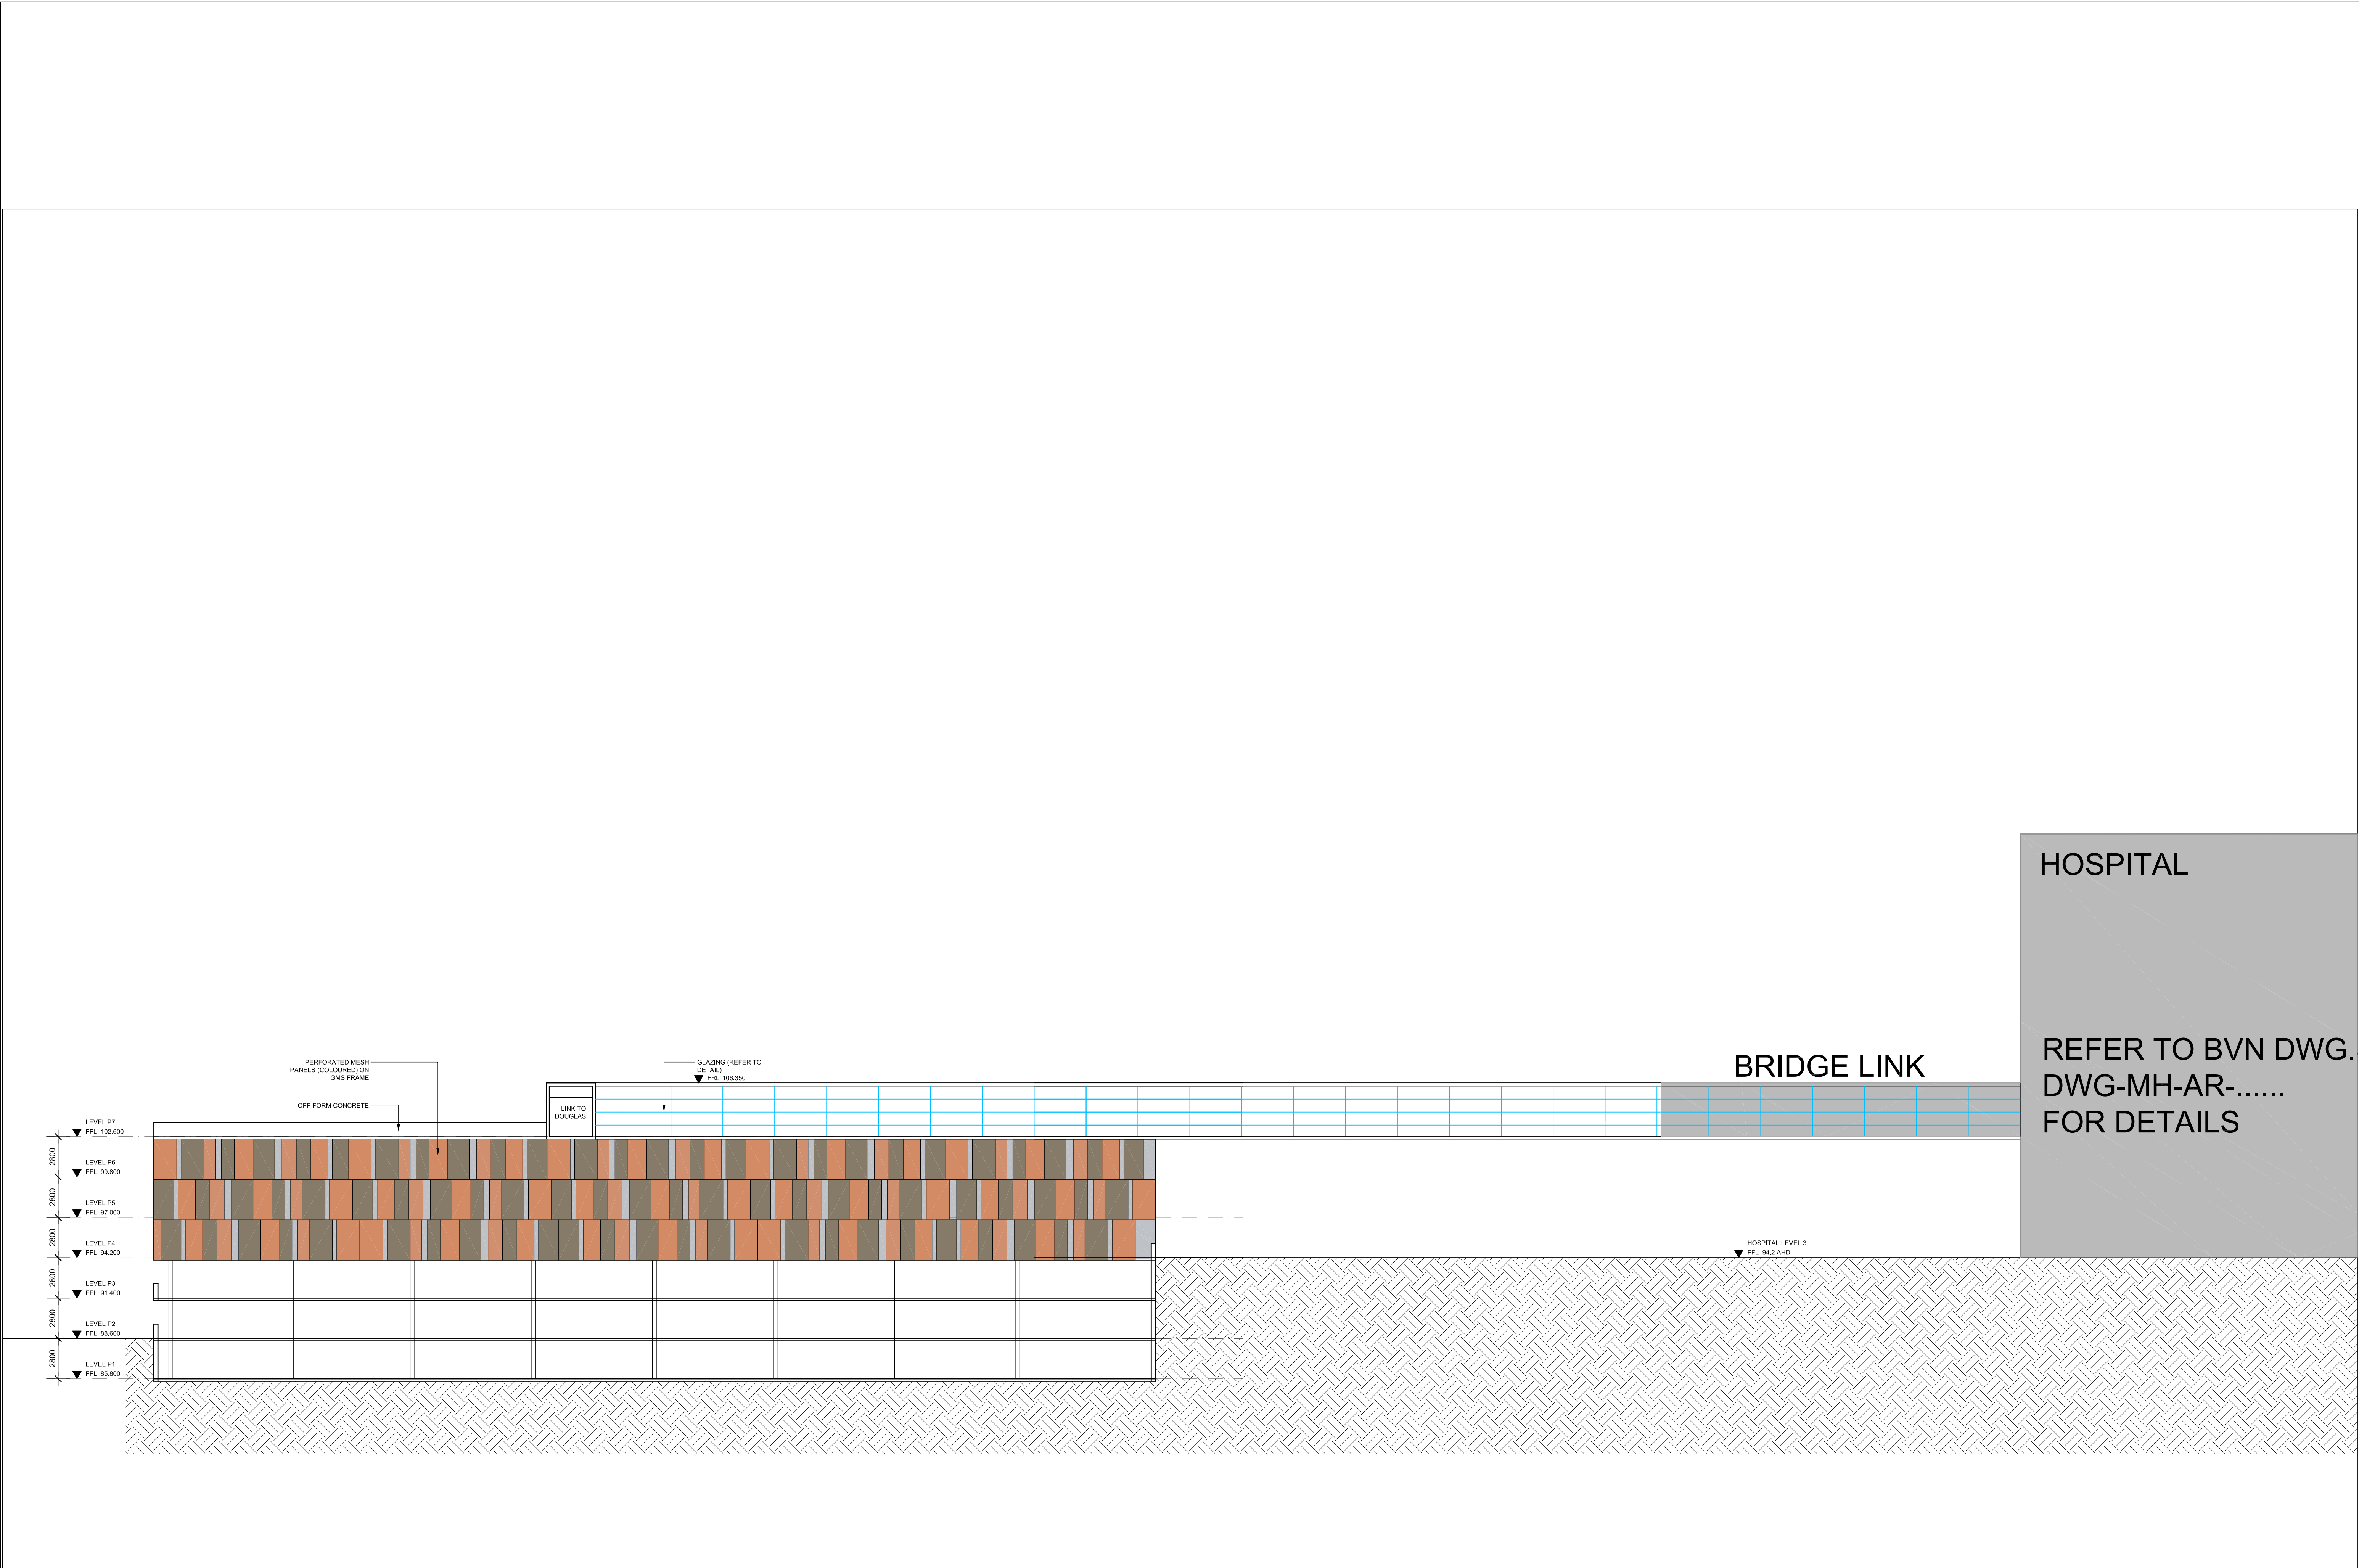

SOUTH ELEVATION

HOSPITAL

REFER TO BVN DWG.
DWG-MH-AR-.....
FOR DETAILS

BRIDGE LINK

LEGEND

- PRECINCT BOUNDARY
- PA SCOPE BOUNDARY