

REV	DATE	DESCRIPTION OF CHANGE
T01	03-12-09	ISSUE FOR REVIEW
T02	XX-01-19	

ARCHITECTURE
BLIGH VOLLER NIELD
tel 02 8297 7200 fax 02 8297 7299

MECHANICAL
HASTIE AUSTRALIA
tel 02 8732 5400 fax 02 8732 5401
HASTIE INTERNATIONAL
tel 02 9714 2166 fax 02 9714 2199

ELECTRICAL/COMMS
STAR ELECTRICAL
tel 02 9708 7555 fax 02 9791 9420
CONNELL WAGNER
tel 02 9465 5599 fax 02 9465 5598

HYDRAULIC
AXIS PLUMBING
tel 02 9708 5666 fax 02 9708 5665
WARREN SMITH & PARTNERS
tel 02 9299 1312 fax 02 9290 1295

FIRE/ESD/ACOUSTIC
ARUP
tel 02 9320 9320 fax 02 9320 9321

FIRE
WORMALD
tel 02 9638 8500 fax 02 9638 8599

LANDSCAPE
OCULUS
tel 02 9557 5533 fax 02 9519 8323

MEDICAL GAS
MEDICAL GASES AUSTRALIA
tel 02 9714 2166 fax 9714 2199

CLIENT
NSW HEALTH
Working as a Team

InfraShore
CONSTRUCTION CONTRACTOR

THIESS

PROJECT
ROYAL NORTH SHORE HOSPITAL
AND COMMUNITY HEALTH
SERVICES PROJECT
WORK AREA

INFRASTRUCTURE / CIVIL
HYDER PROJECT NUMBER

AA002126
DRAWING KEY

TRUE NORTH PROJECT NORTH

GRAPHIC SCALE
0 2000 5000

SCALE

1:50 DO NOT SCALE

STATUS

ISSUE FOR CONSTRUCTION

DRAWING


**COMMUNITY HEALTH
STAFF PARKING
OPTION 1**

DRAWING NUMBER

SKT-JC-CI-00112

REVISION

T02

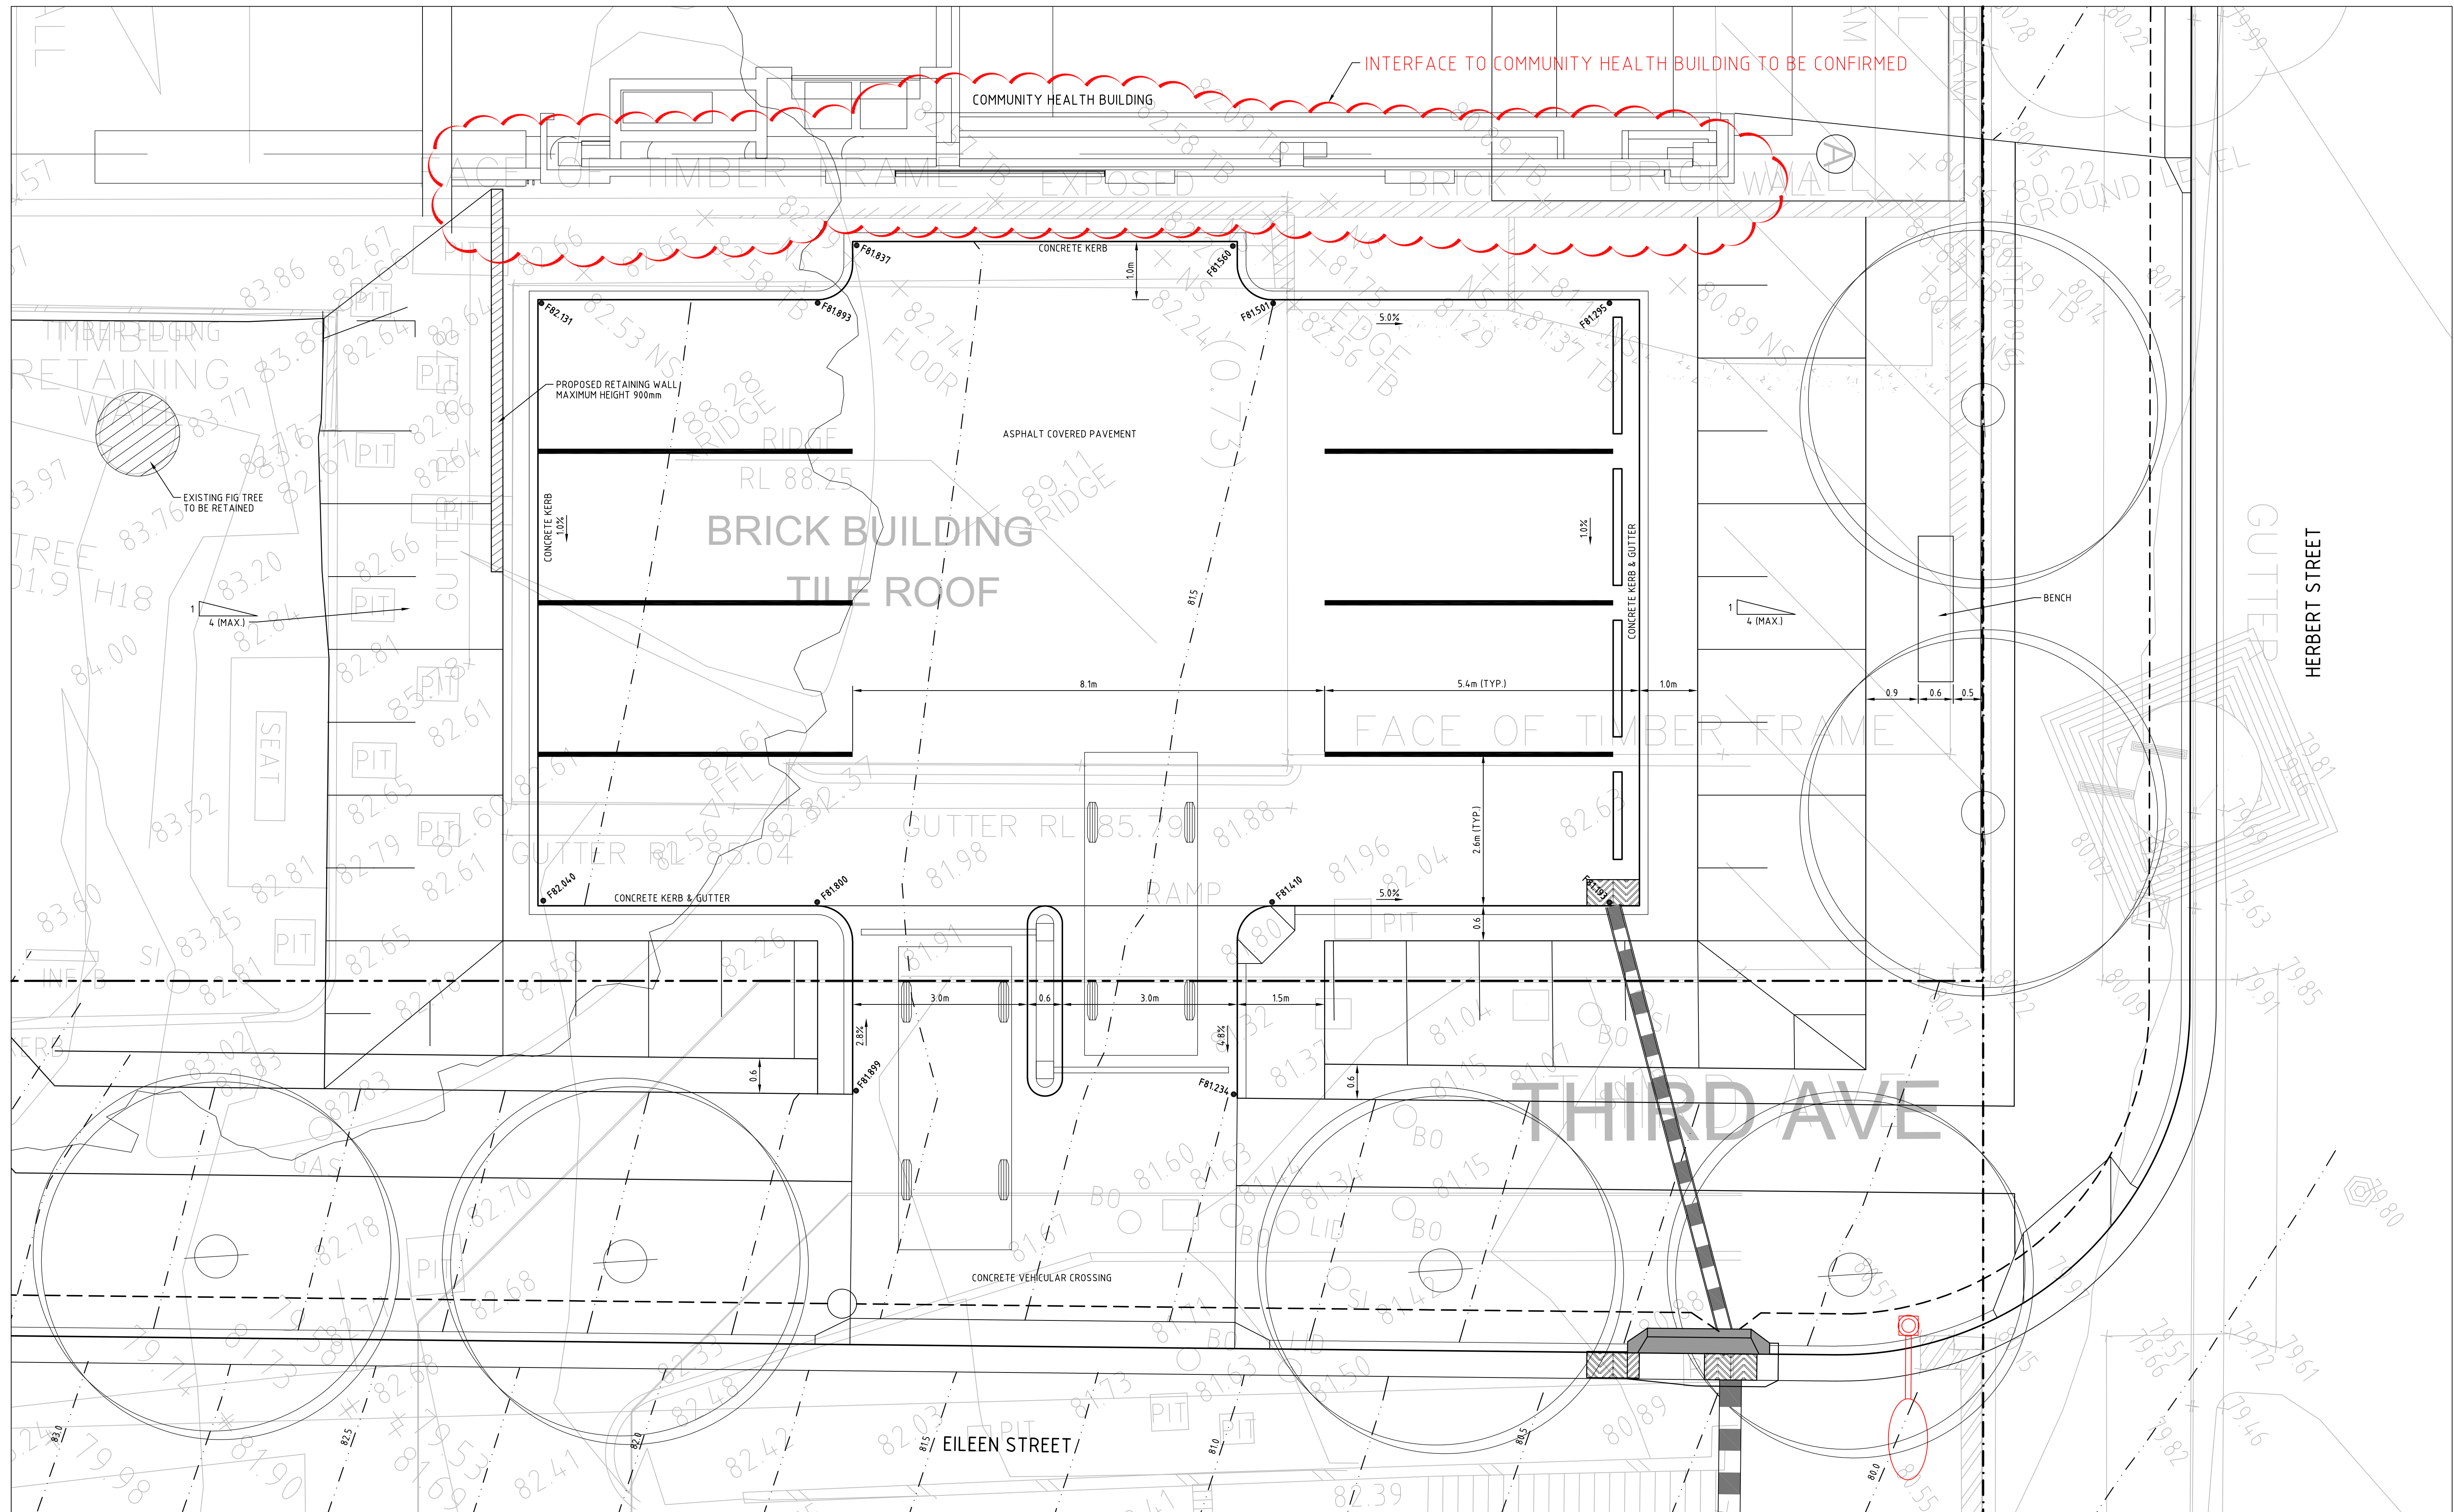

PLAN
1:50

0 1 2 3 4 5m
1:50