


Facade Materials Legend

- A COMPOSITE ALUMINIUM PANEL - METALLIC
- B COMPOSITE ALUMINIUM PANEL - MATT
- C PROFILED METAL SHEETING - COLORBOND FINISH
- D PRE-FINISHED FC SHEET - MATT
- E HONED BLOCKWORK
- F POWDERCOATED ALUMINIUM LOUVRE
- G PERFORATED POWDERCOATED ALUMINIUM SUNSCREEN

MODIFICATIONS TO PROJECT APPROVAL

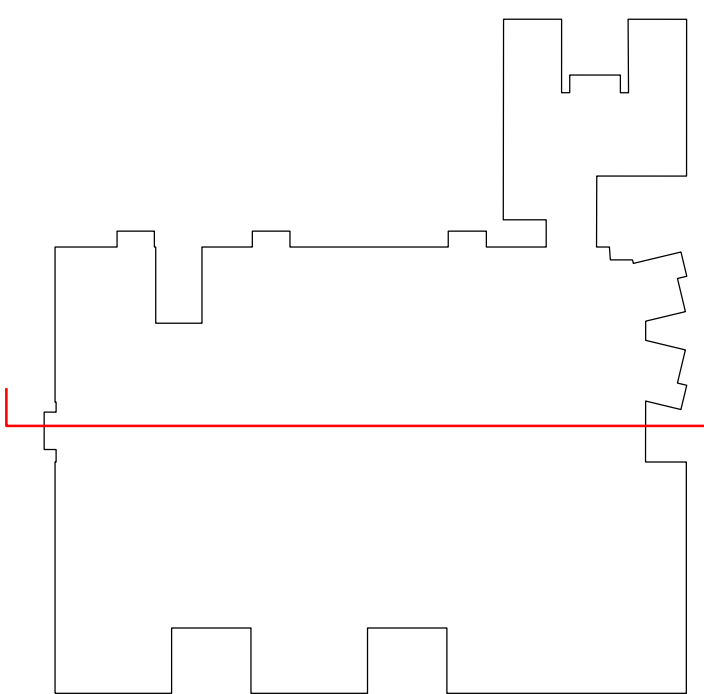

RECEIVING ROOM ROOF FFL 134.500

LEVEL 11 FFL 128.700

PLANT ROOF FFL 127.250

LEVEL 10 FFL 124.500

LEVEL 9 FFL 120.300

LEVEL 8 FFL 116.100

LEVEL 7 FFL 111.900

LEVEL 6 FFL 107.700

LEVEL 5 FFL 103.200

LEVEL 4 FFL 98.700

LEVEL 3 FFL 94.200

LEVEL 2 FFL 90.000

LEVEL 1 FFL 84.800

RESERVE
ROAD

