


- Public/Visitor Lifts
- Inpatient/Staff Lifts
- Rapid Access Lift
- Service Lifts
- Public/Visitor Circulation
- Patient/Staff/Service Circulation
- Public Departmental Entry
- Service/Staff/Inpatient Entry
- Modifications to Project Approval

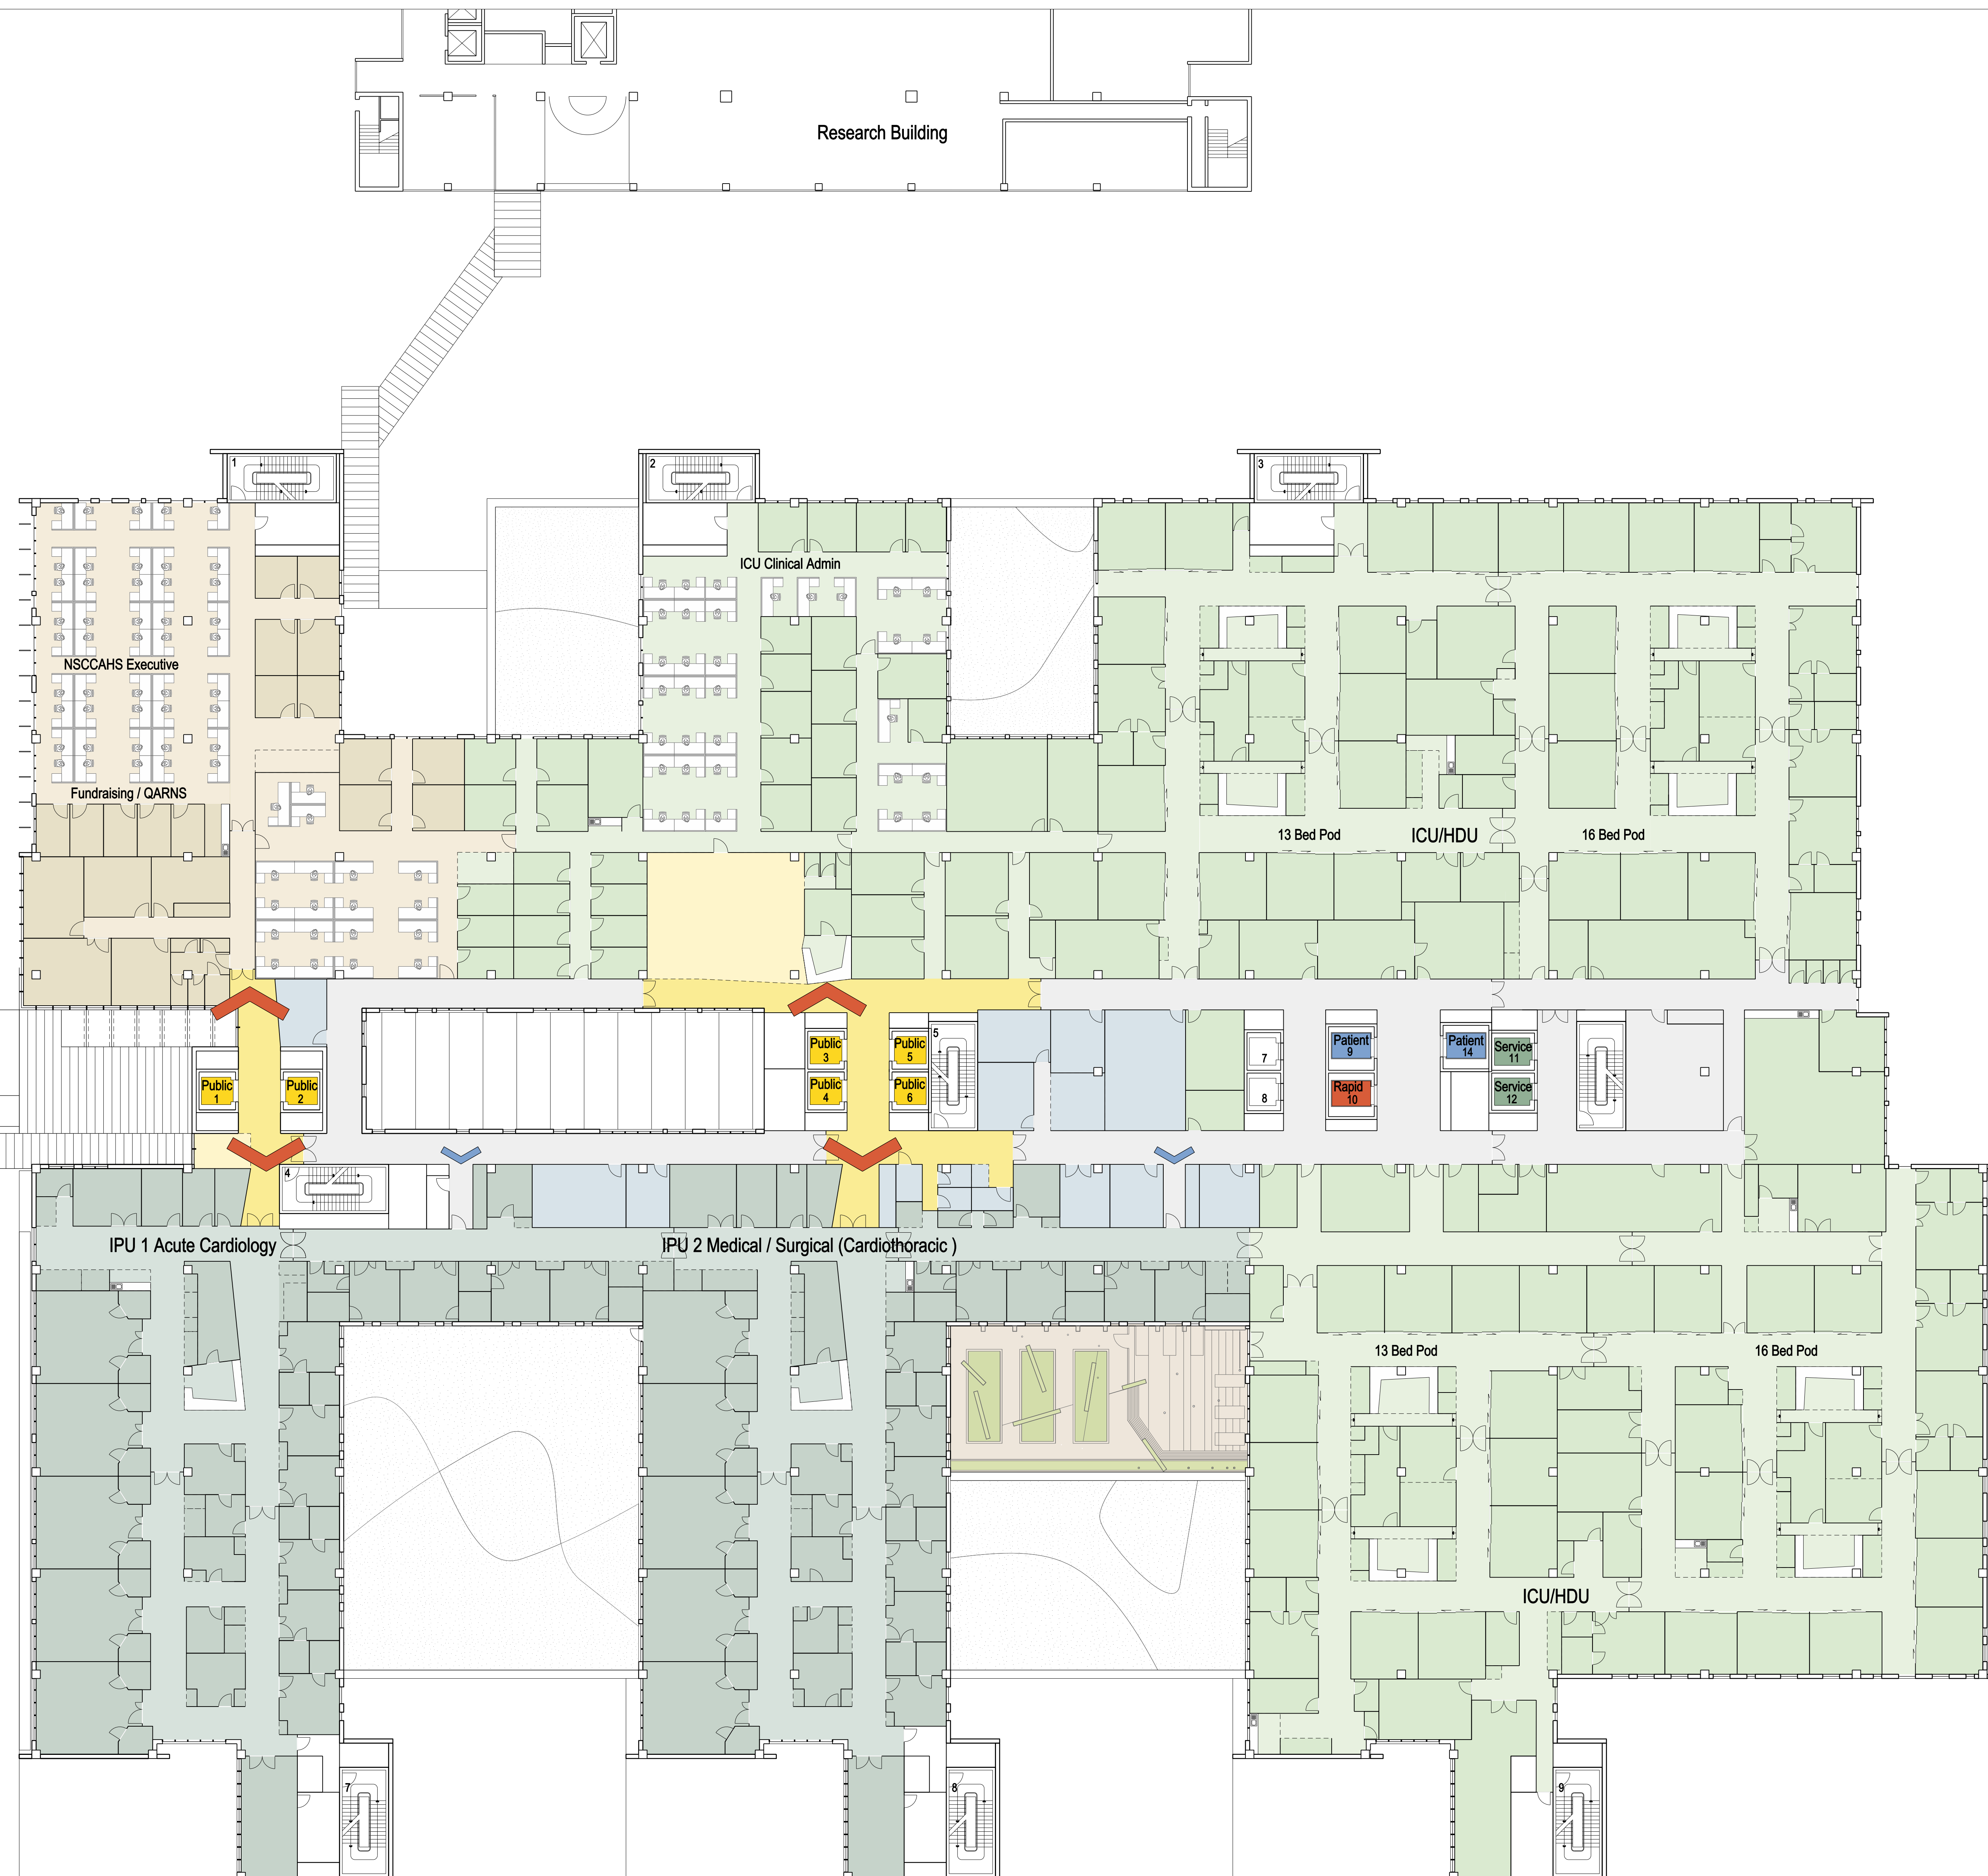

06

RL +107.70